




SAMÞYCKT / BYGGINGANEFND  
25-1-85  
BYGGINGAÞJÓÐIRN VESTMANNNAEYJUM  
Valur Magnússon

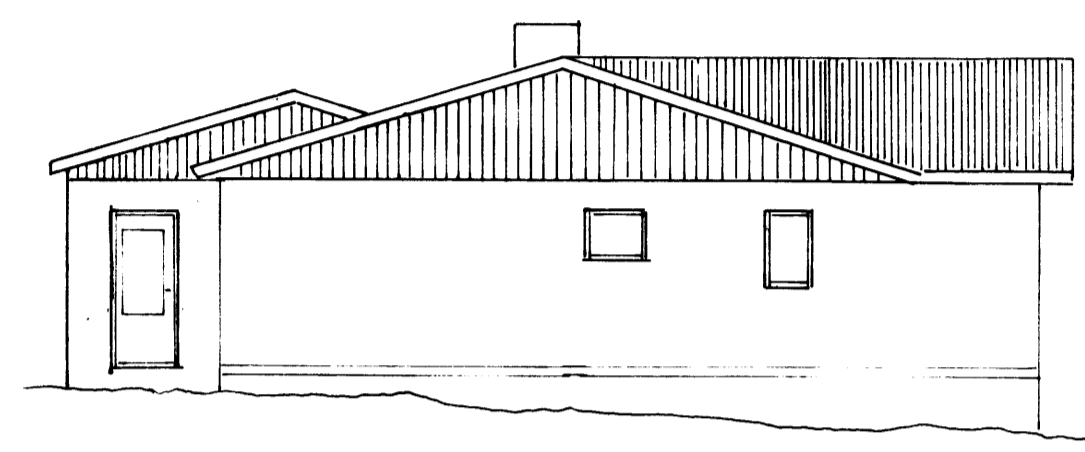


AUSTUR

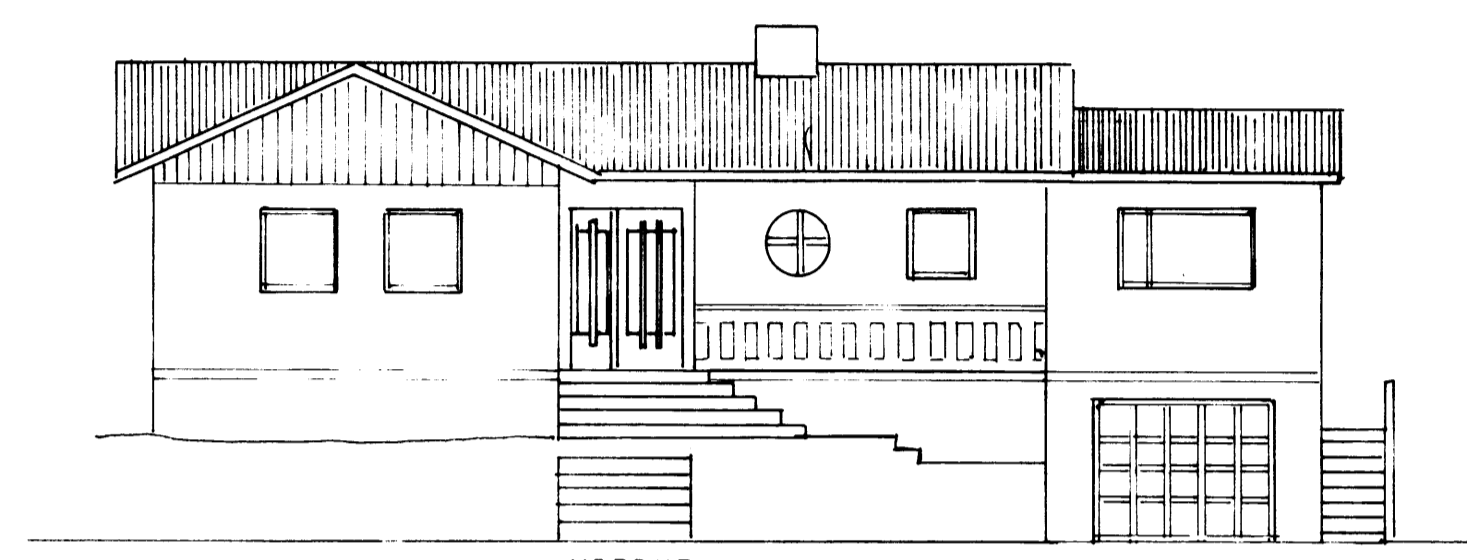



NORDUR

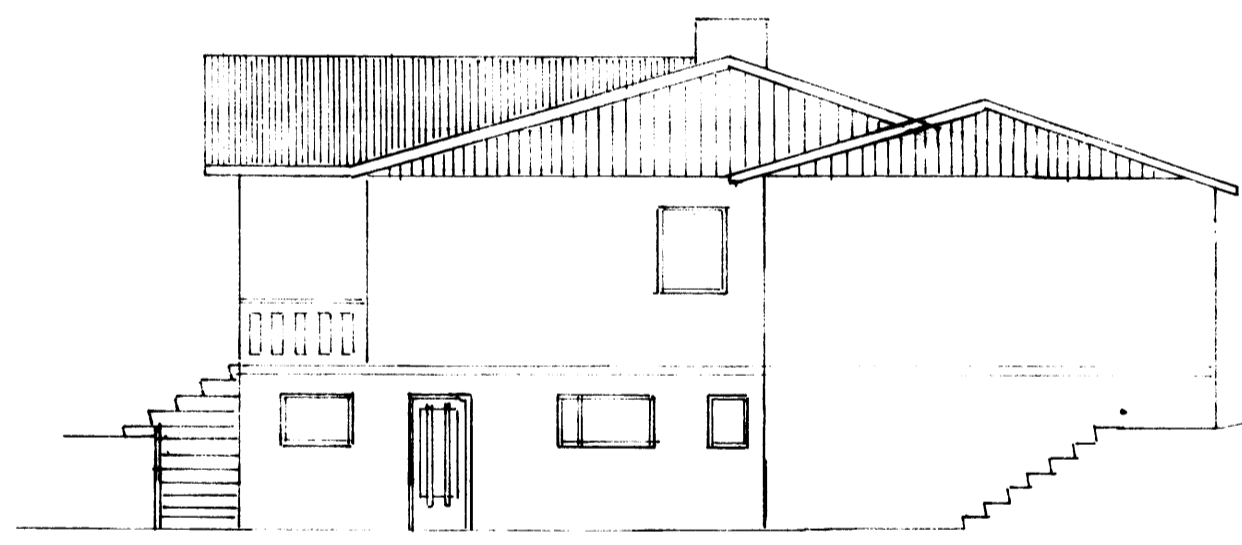

VESTUR

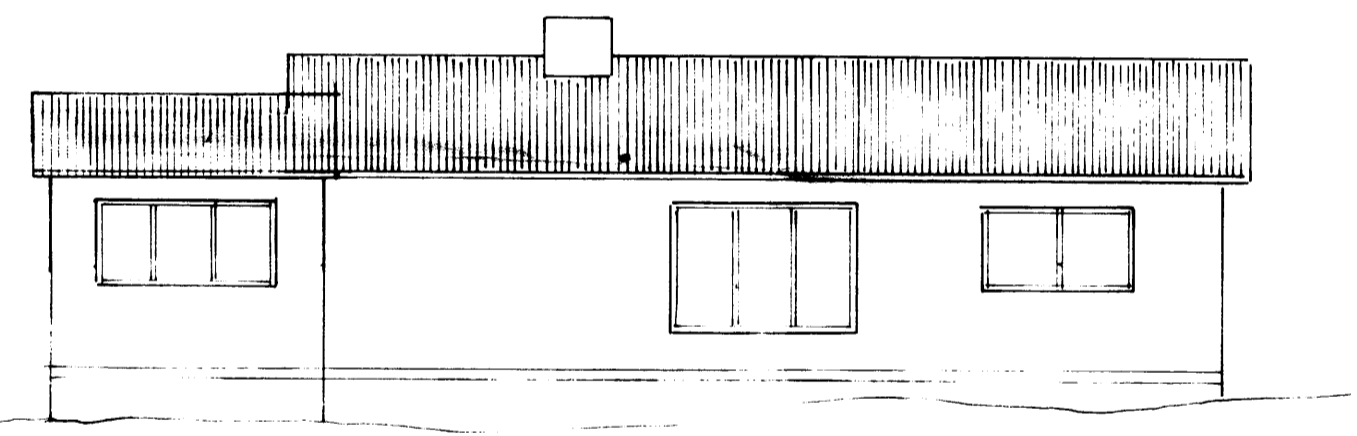

S

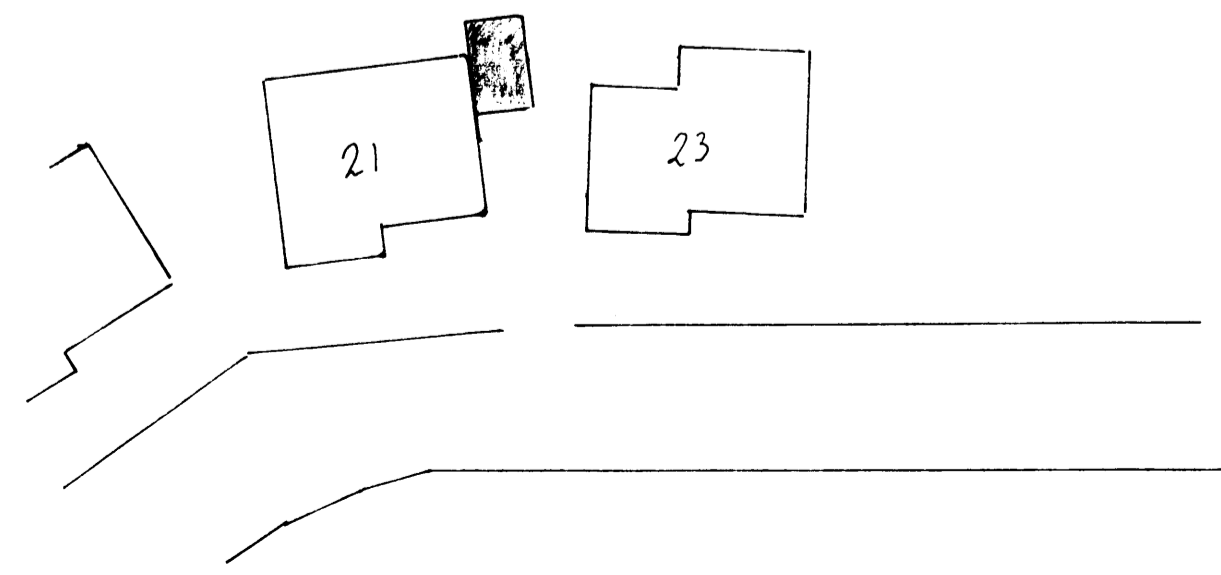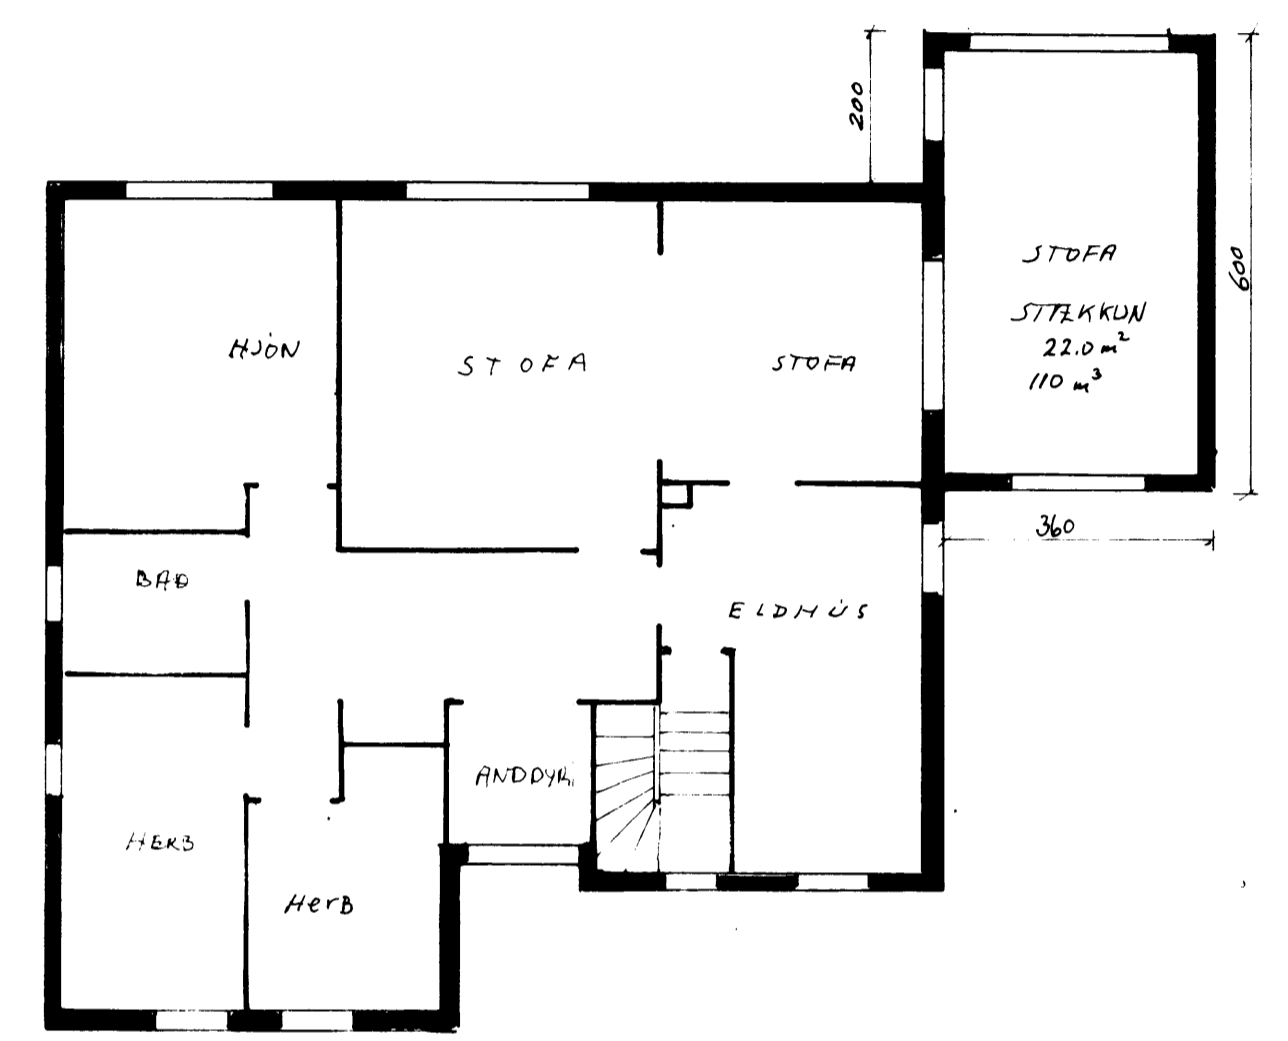

FJÖLUGATA 21  
MKV 1:100 STÆKKUN  
23.01.1985  
SIGURDUR ARNARSSON