




BILGEYMSLA MKV 1:50
477

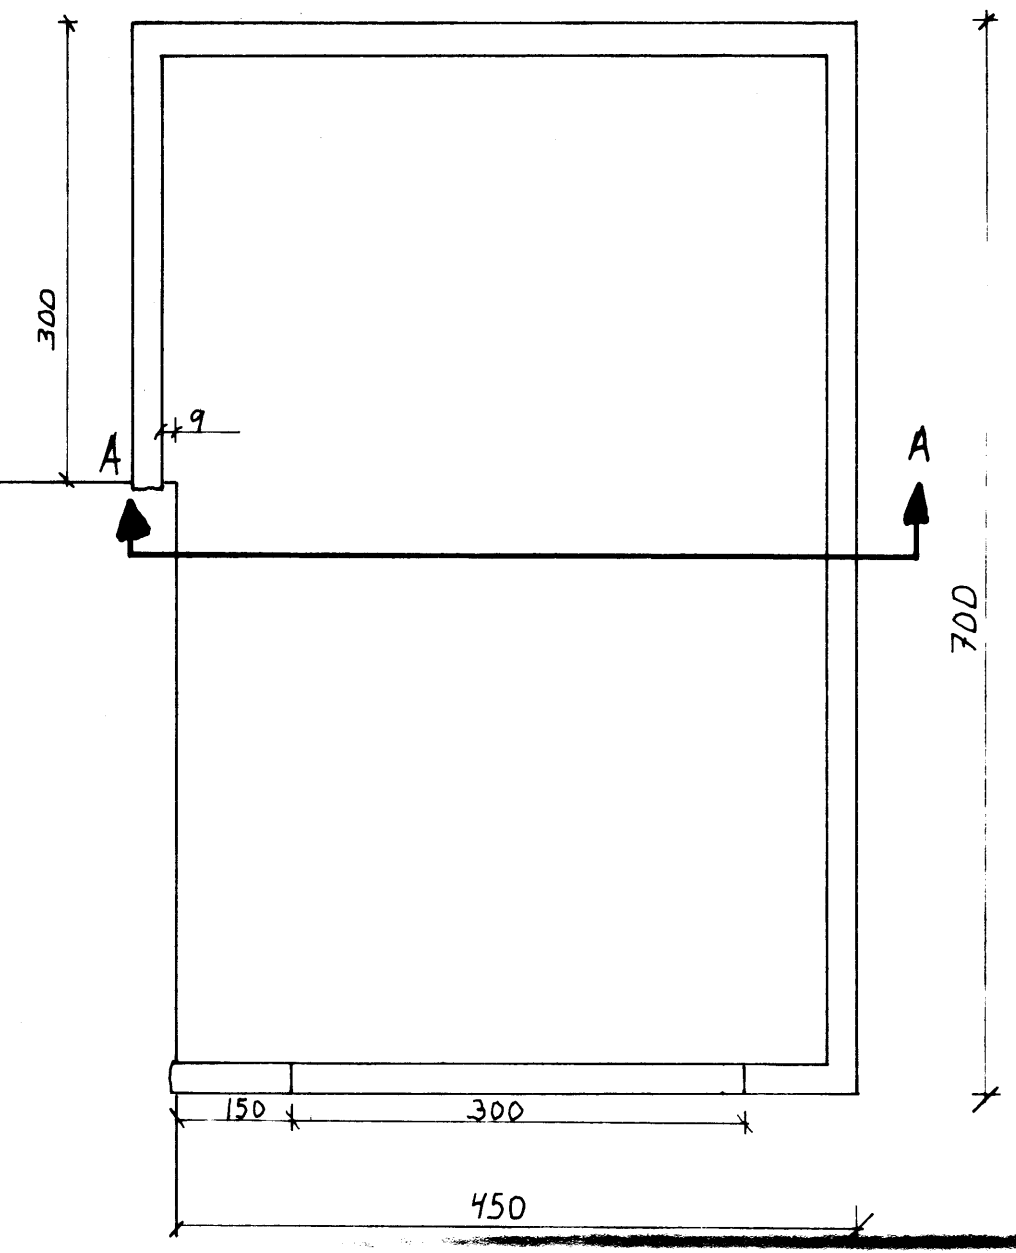

SNID A-A MKV 1:25

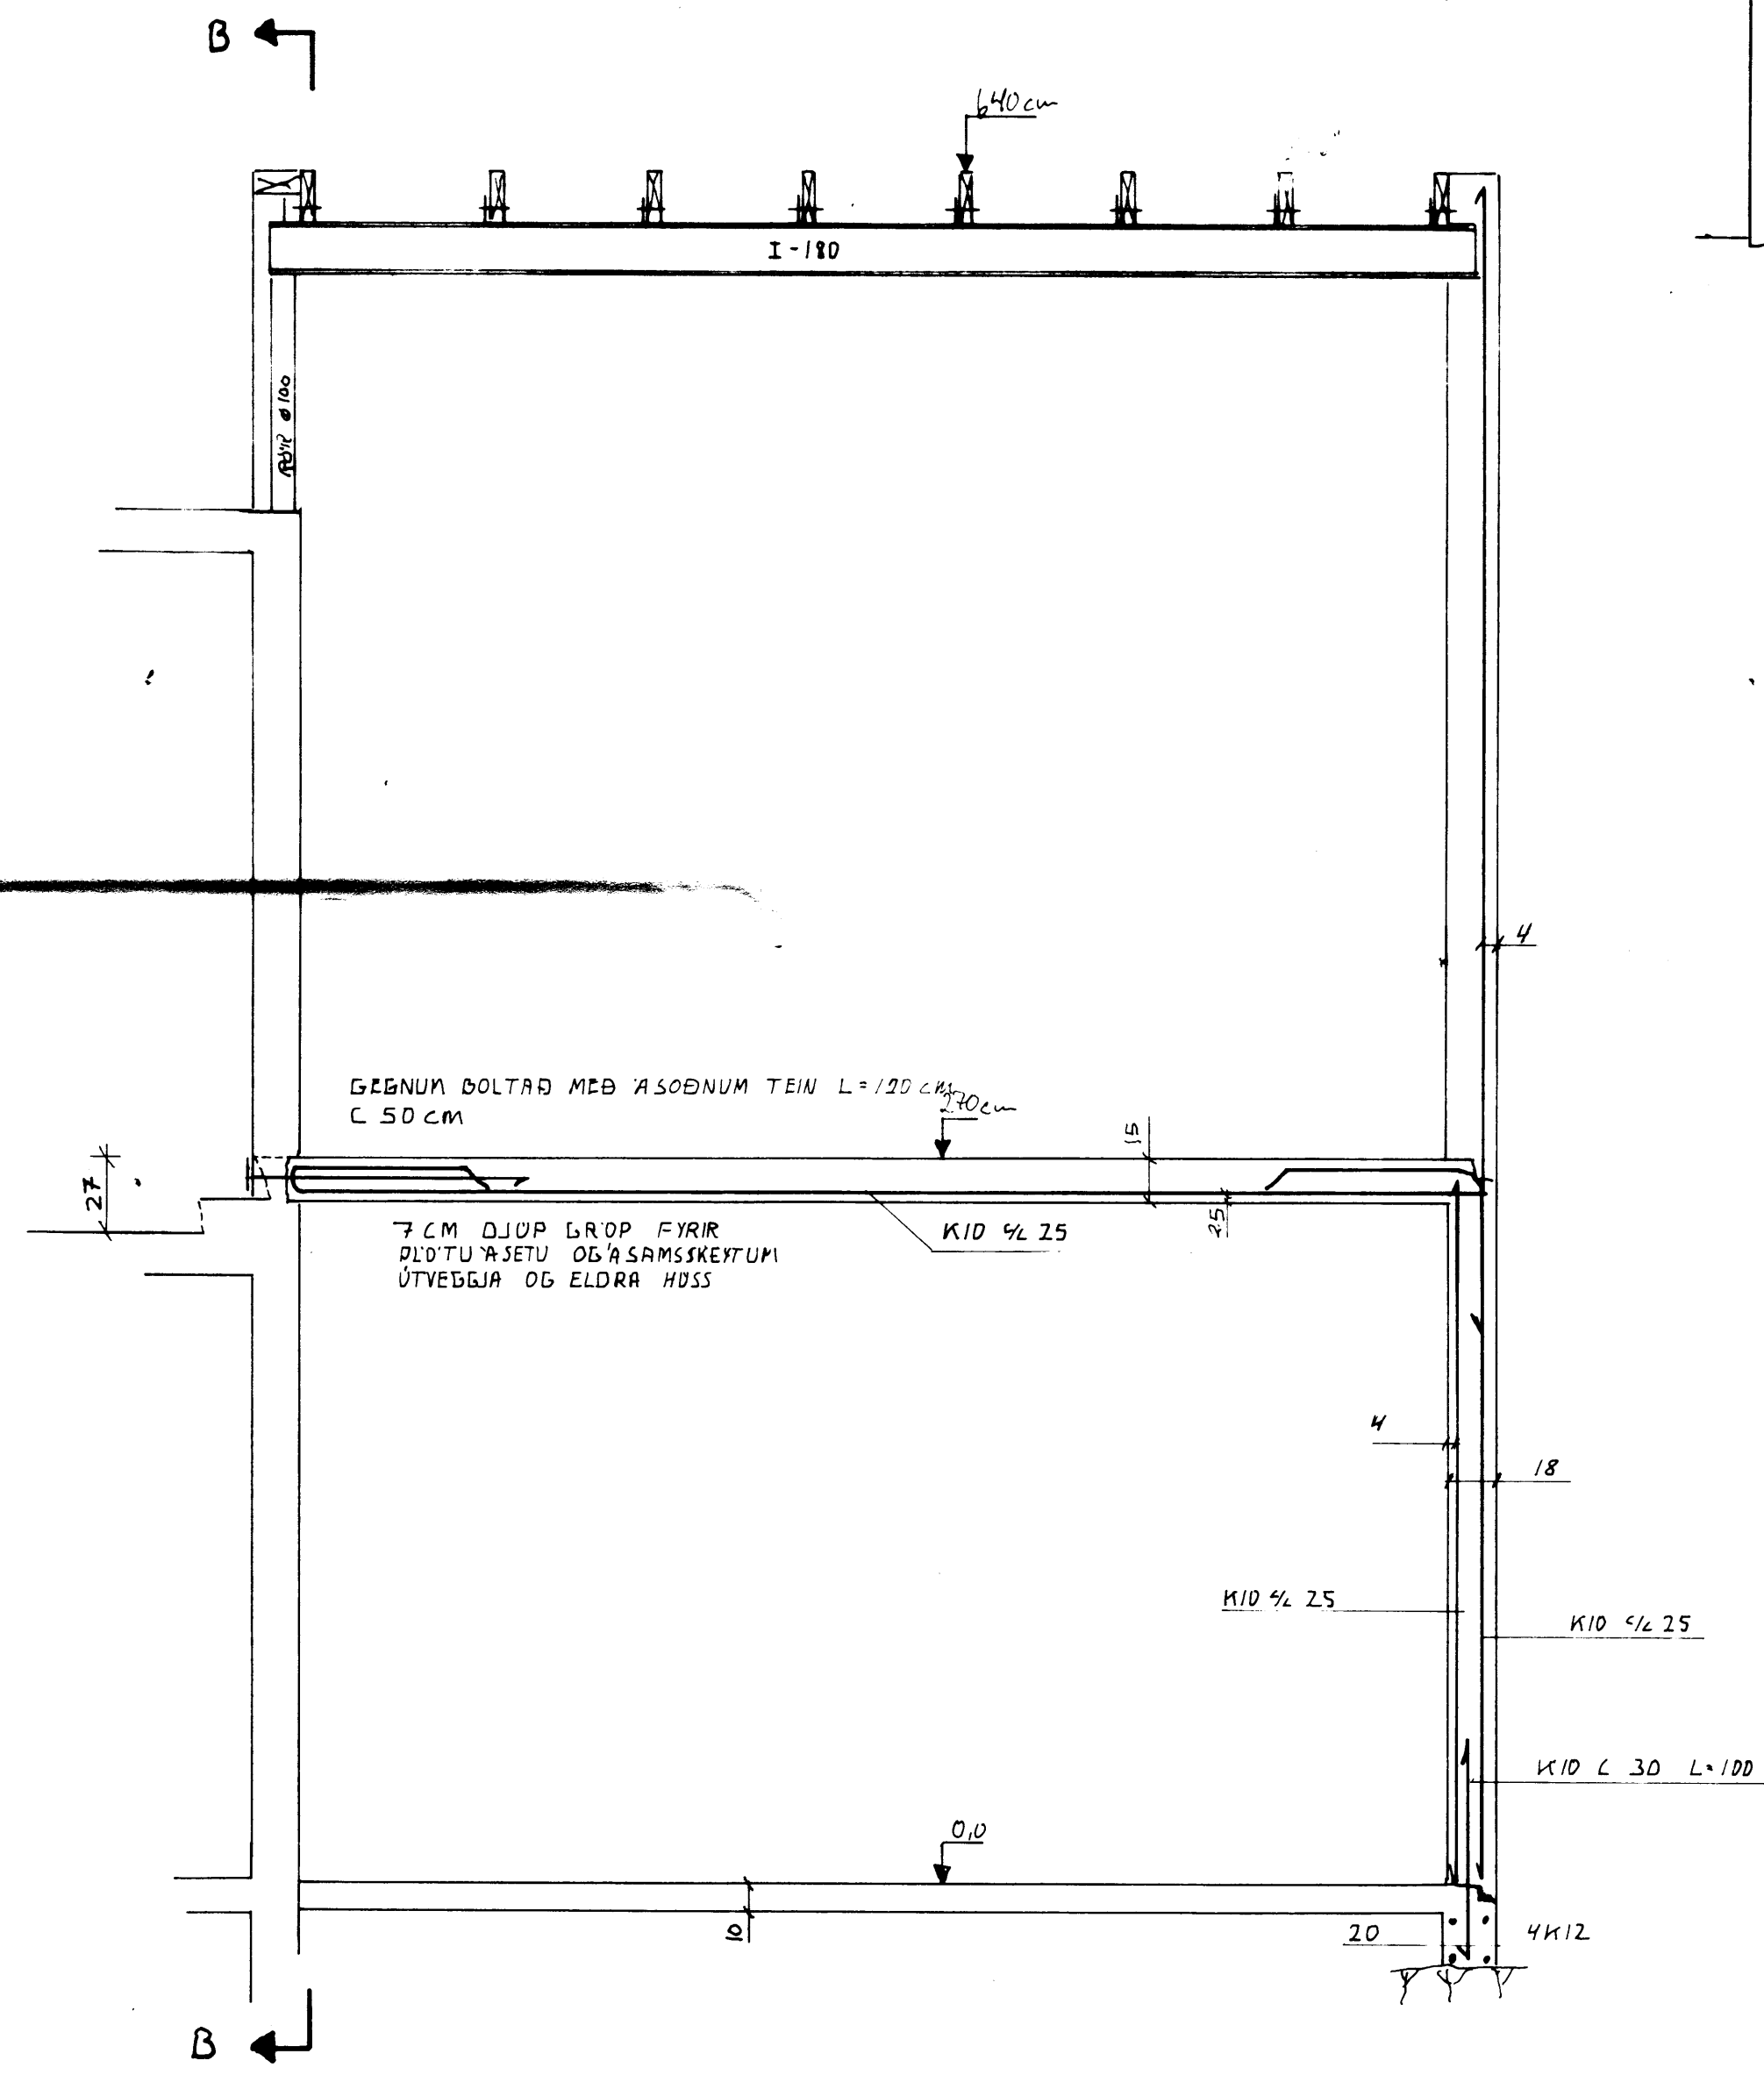

SAMPYKKT I BYGGINGANEFND
25-1-85
BYGGINGAFULLTRÚÐARNESTMANNAEYJUM
Caxla

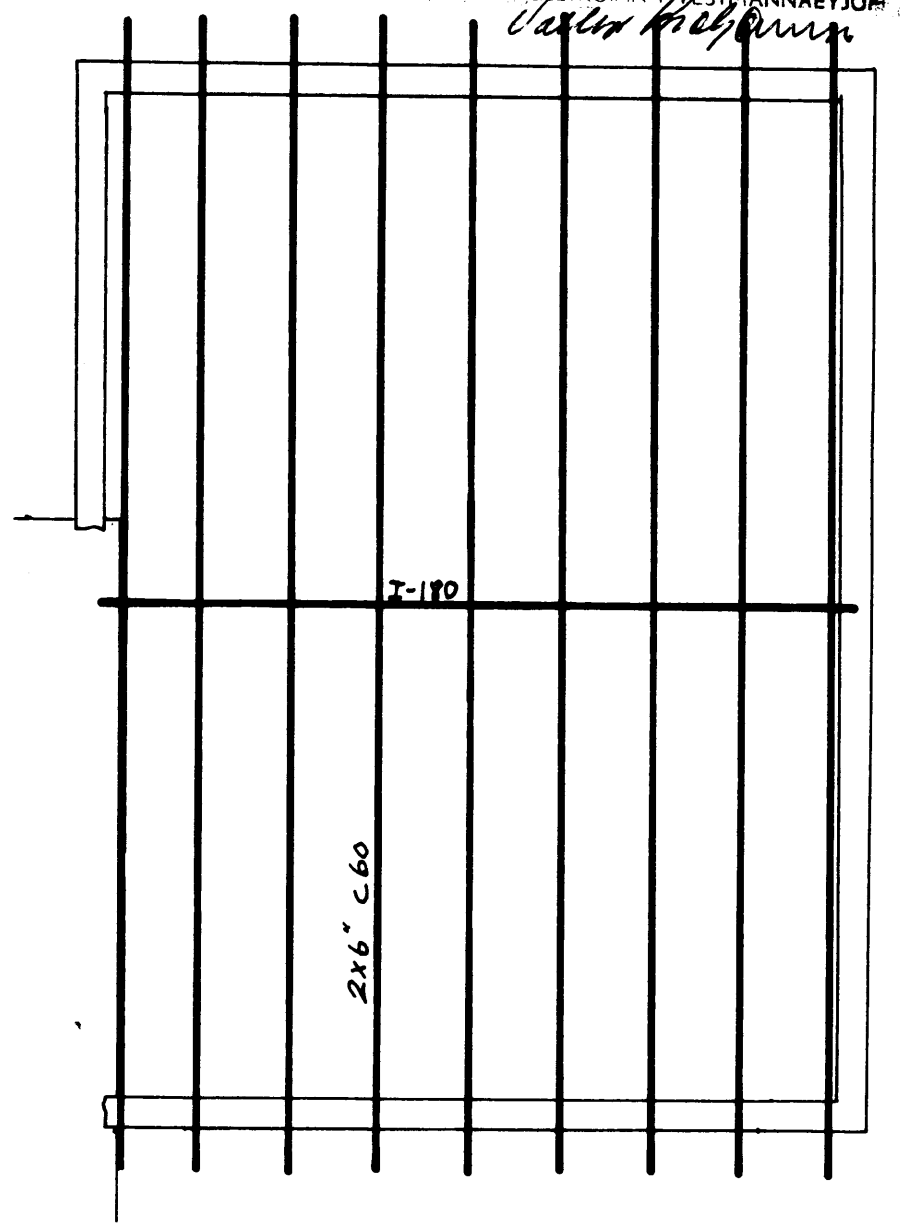

SIGNVATUR ARNARSSON TÆKNIFR.	
MKV. 1:50, 1:25	FJÖDLUGATA 21
TEIÐI S.A.	VIÐBYGGING
DAÐS 3.03.1985	
BLAÐ 2 af 3	