


02. 10. 87


BYGGINGAFLUTRÖNN I VESTMANNAEYJUM
Jallir Ragnarr

SNID VÍÐ UTVEGG

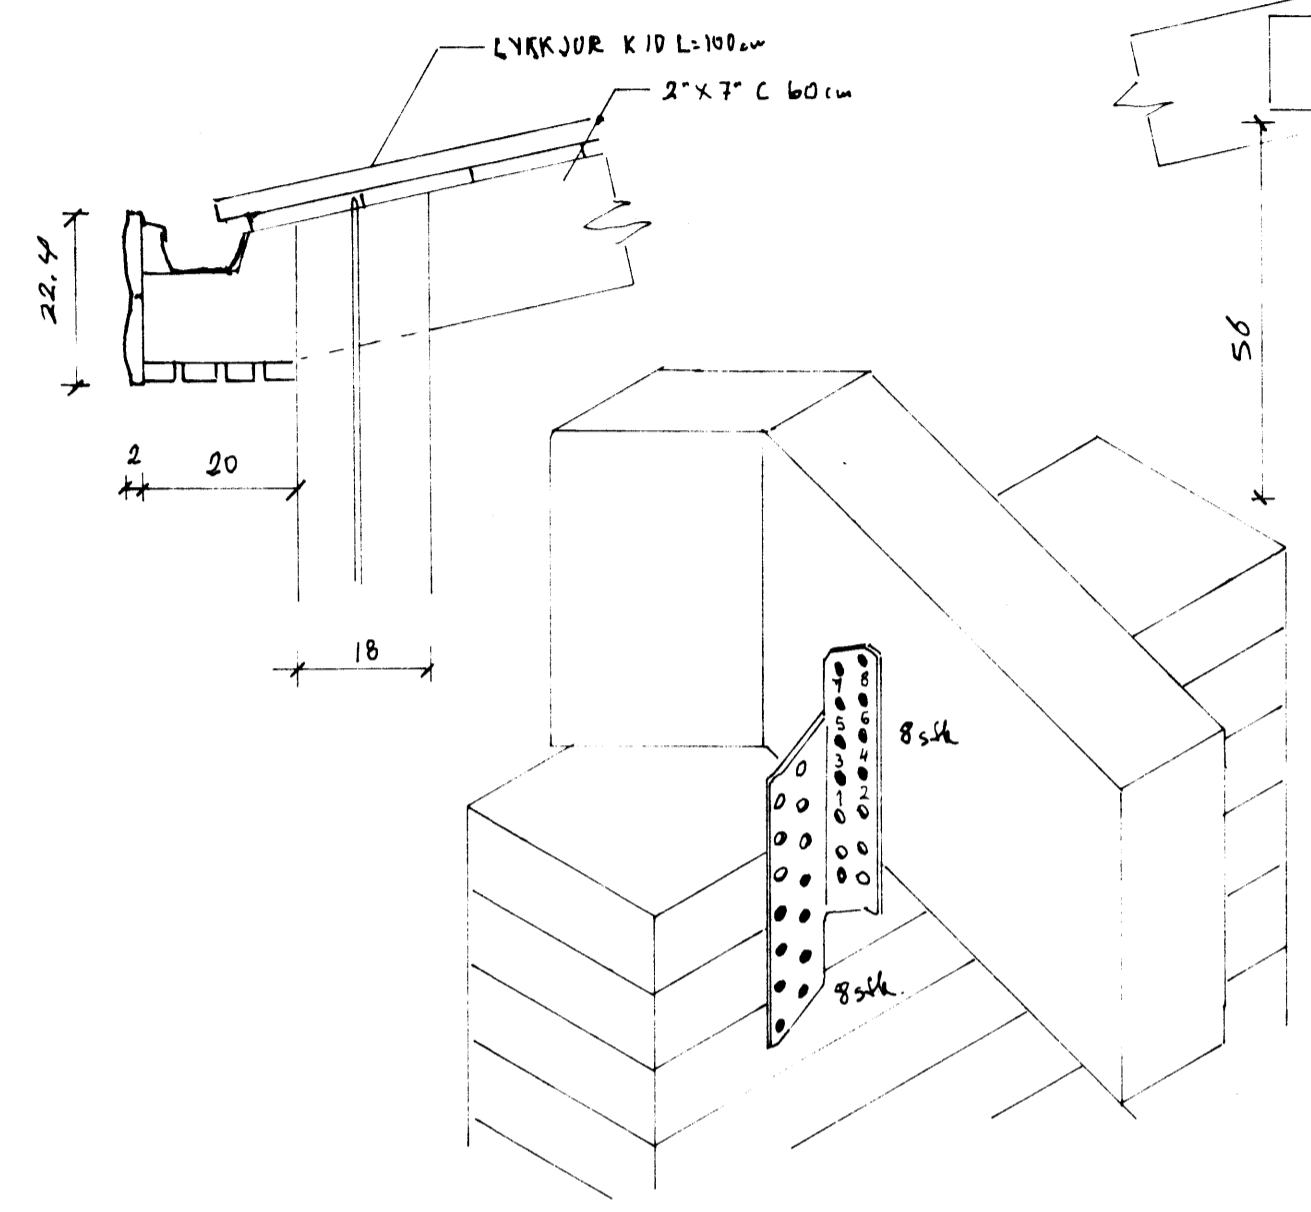


SNID 'I UNDIRSTÖÐU ÖB VEGG MKV 1:10


FESTING L'IMTRES VÍÐ SPERRUR MKV 1:10

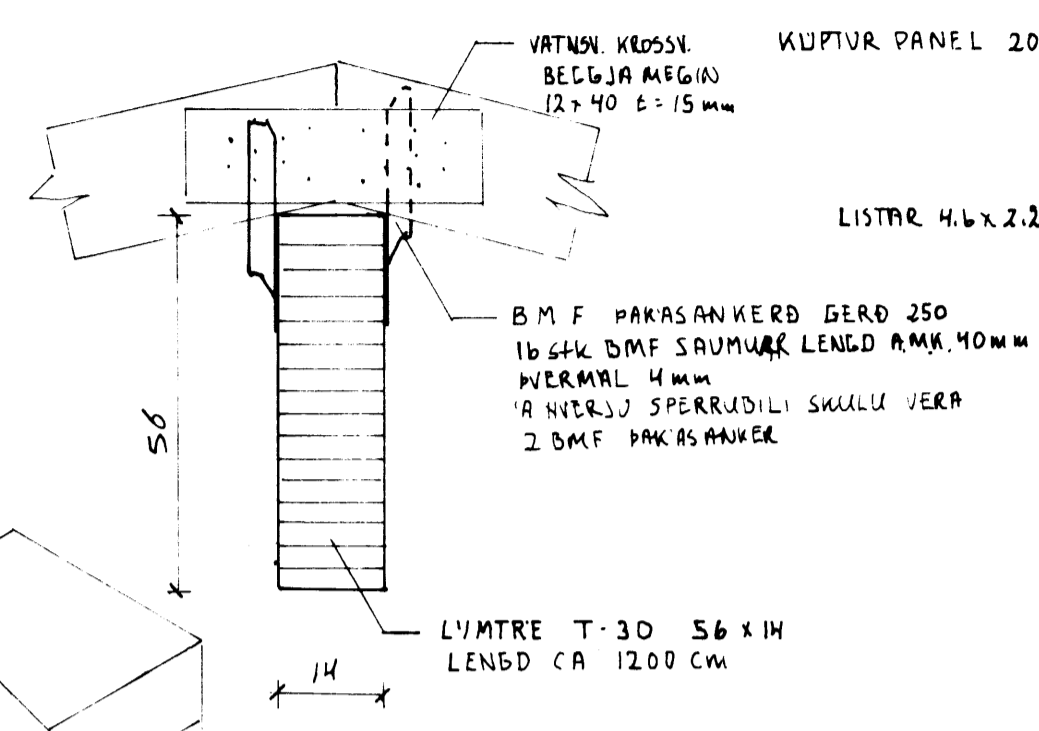




SNID 'I VEGG UNDIR GLUGGA MKV 1:10

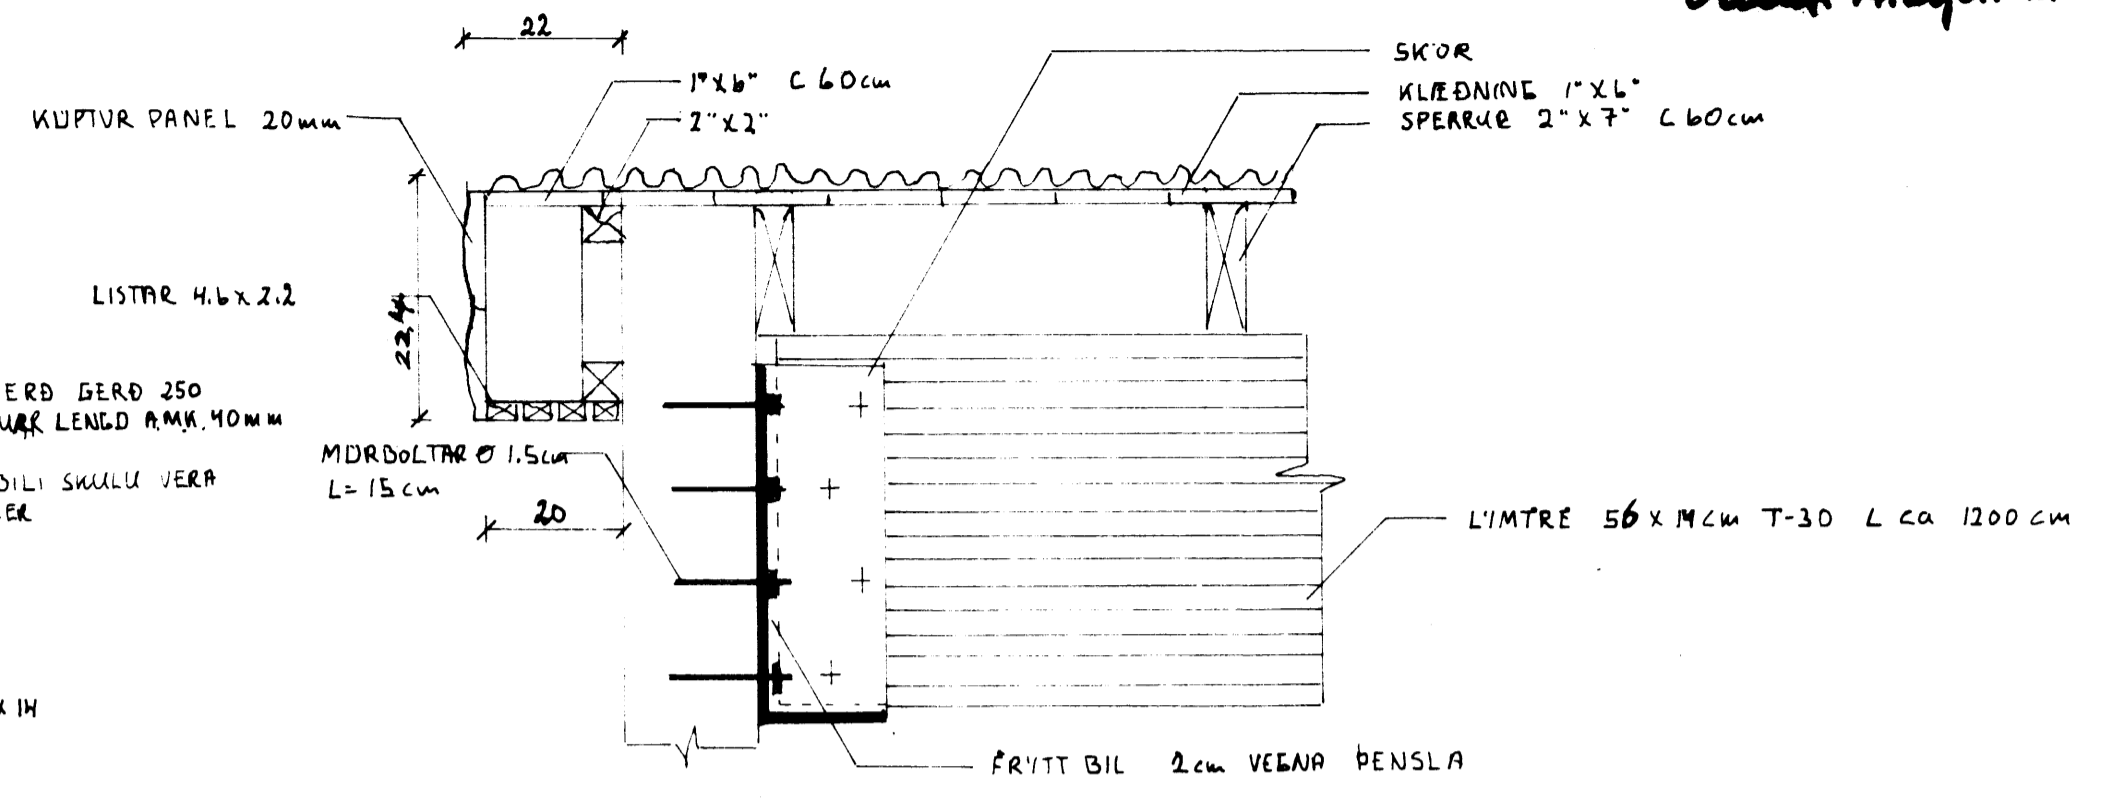

SKOR FYRIR L'IMTRE MKV 1:10

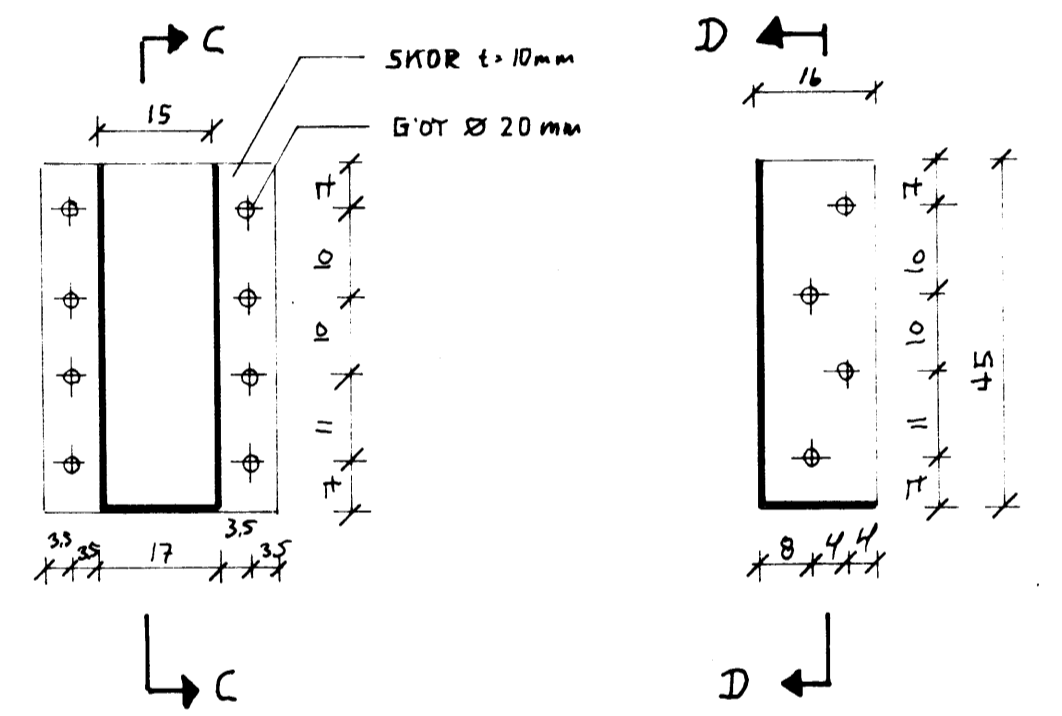

SAMSKYPTI VÍÐBYGGINGAR ÖB ELÐRA HUSS

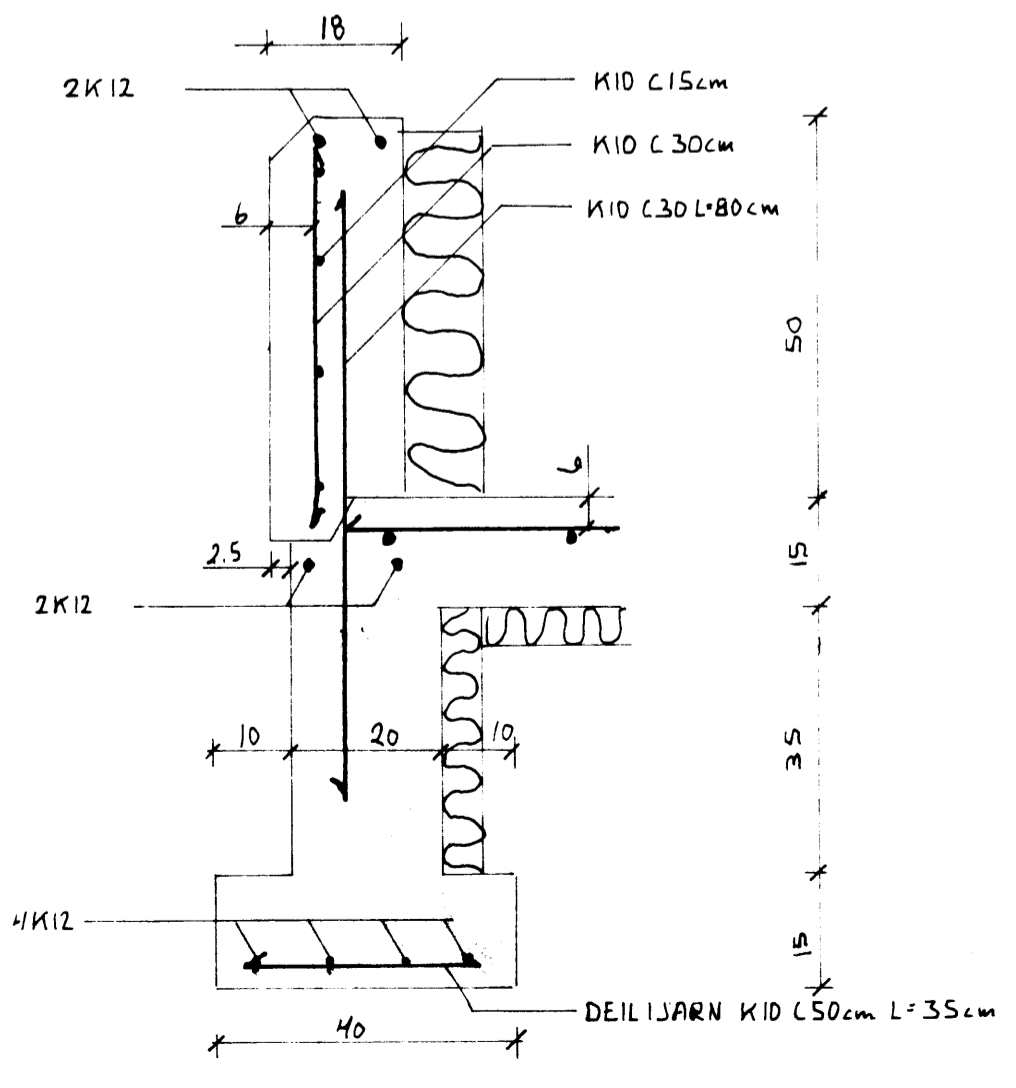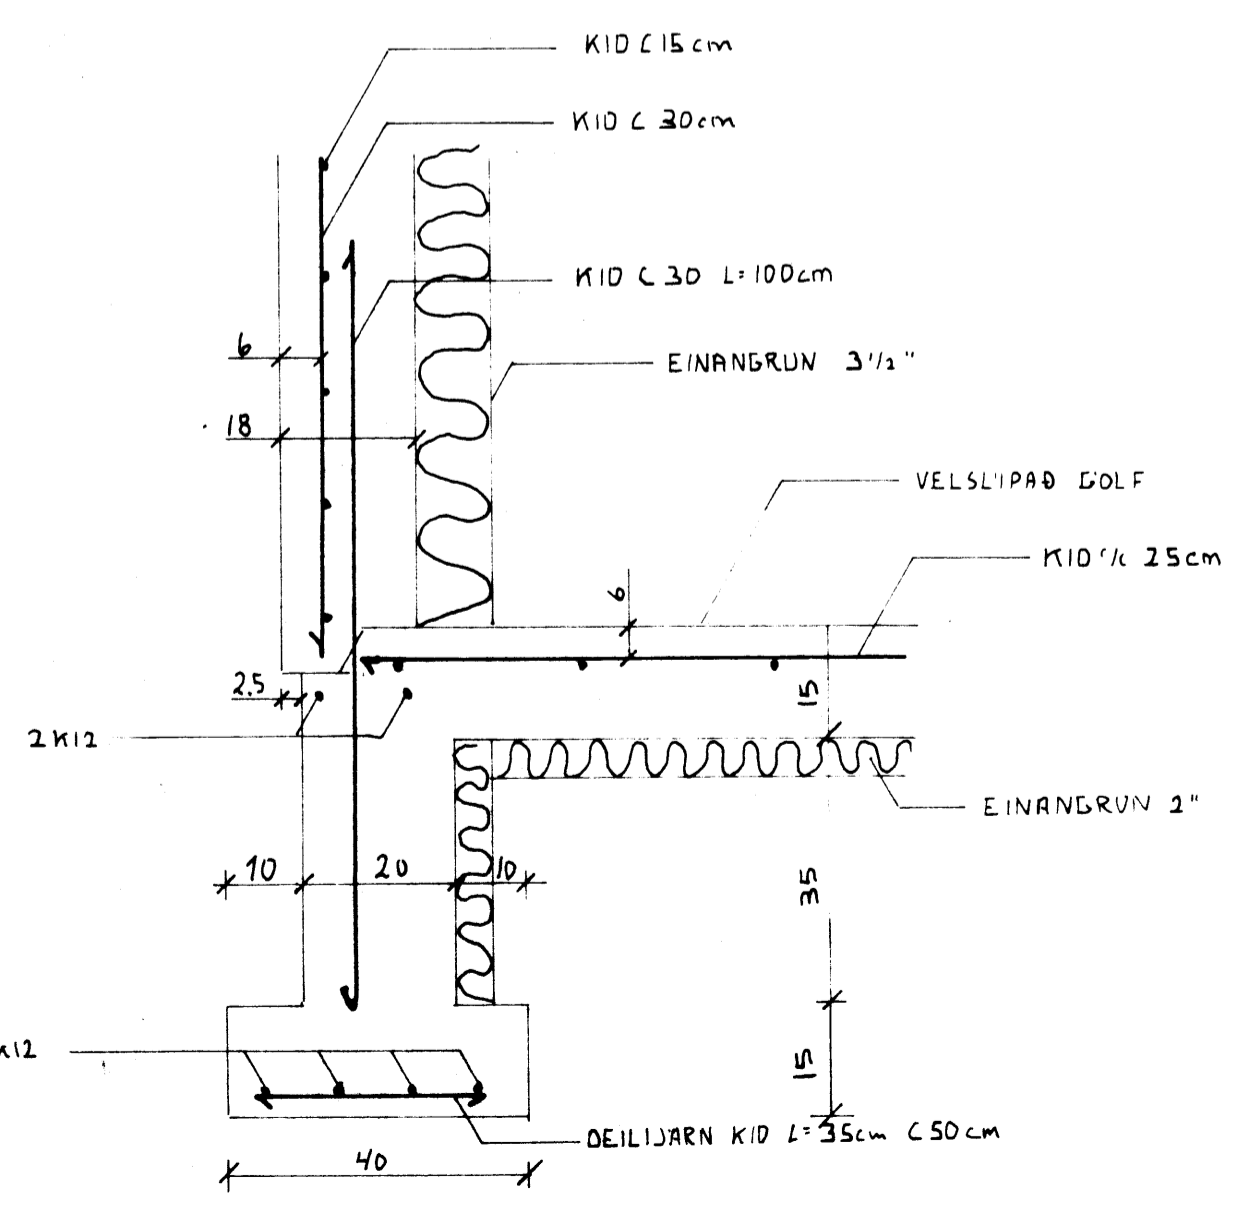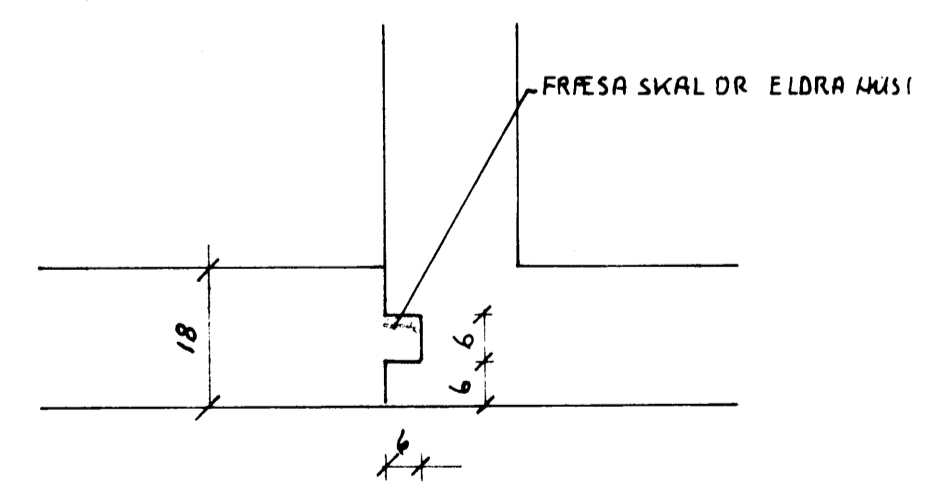

VERKEFNI. TRÉVERK.	DAGS. 16-11-87
FLATIR 18. VÍÐBYGGING.	MKV.
UNDIRSTÖÐUR. ÞAKVÍÐIR	BR
BLAD NR 2 AF 4	
Jallir Ragnarr F.T.F.Í	