

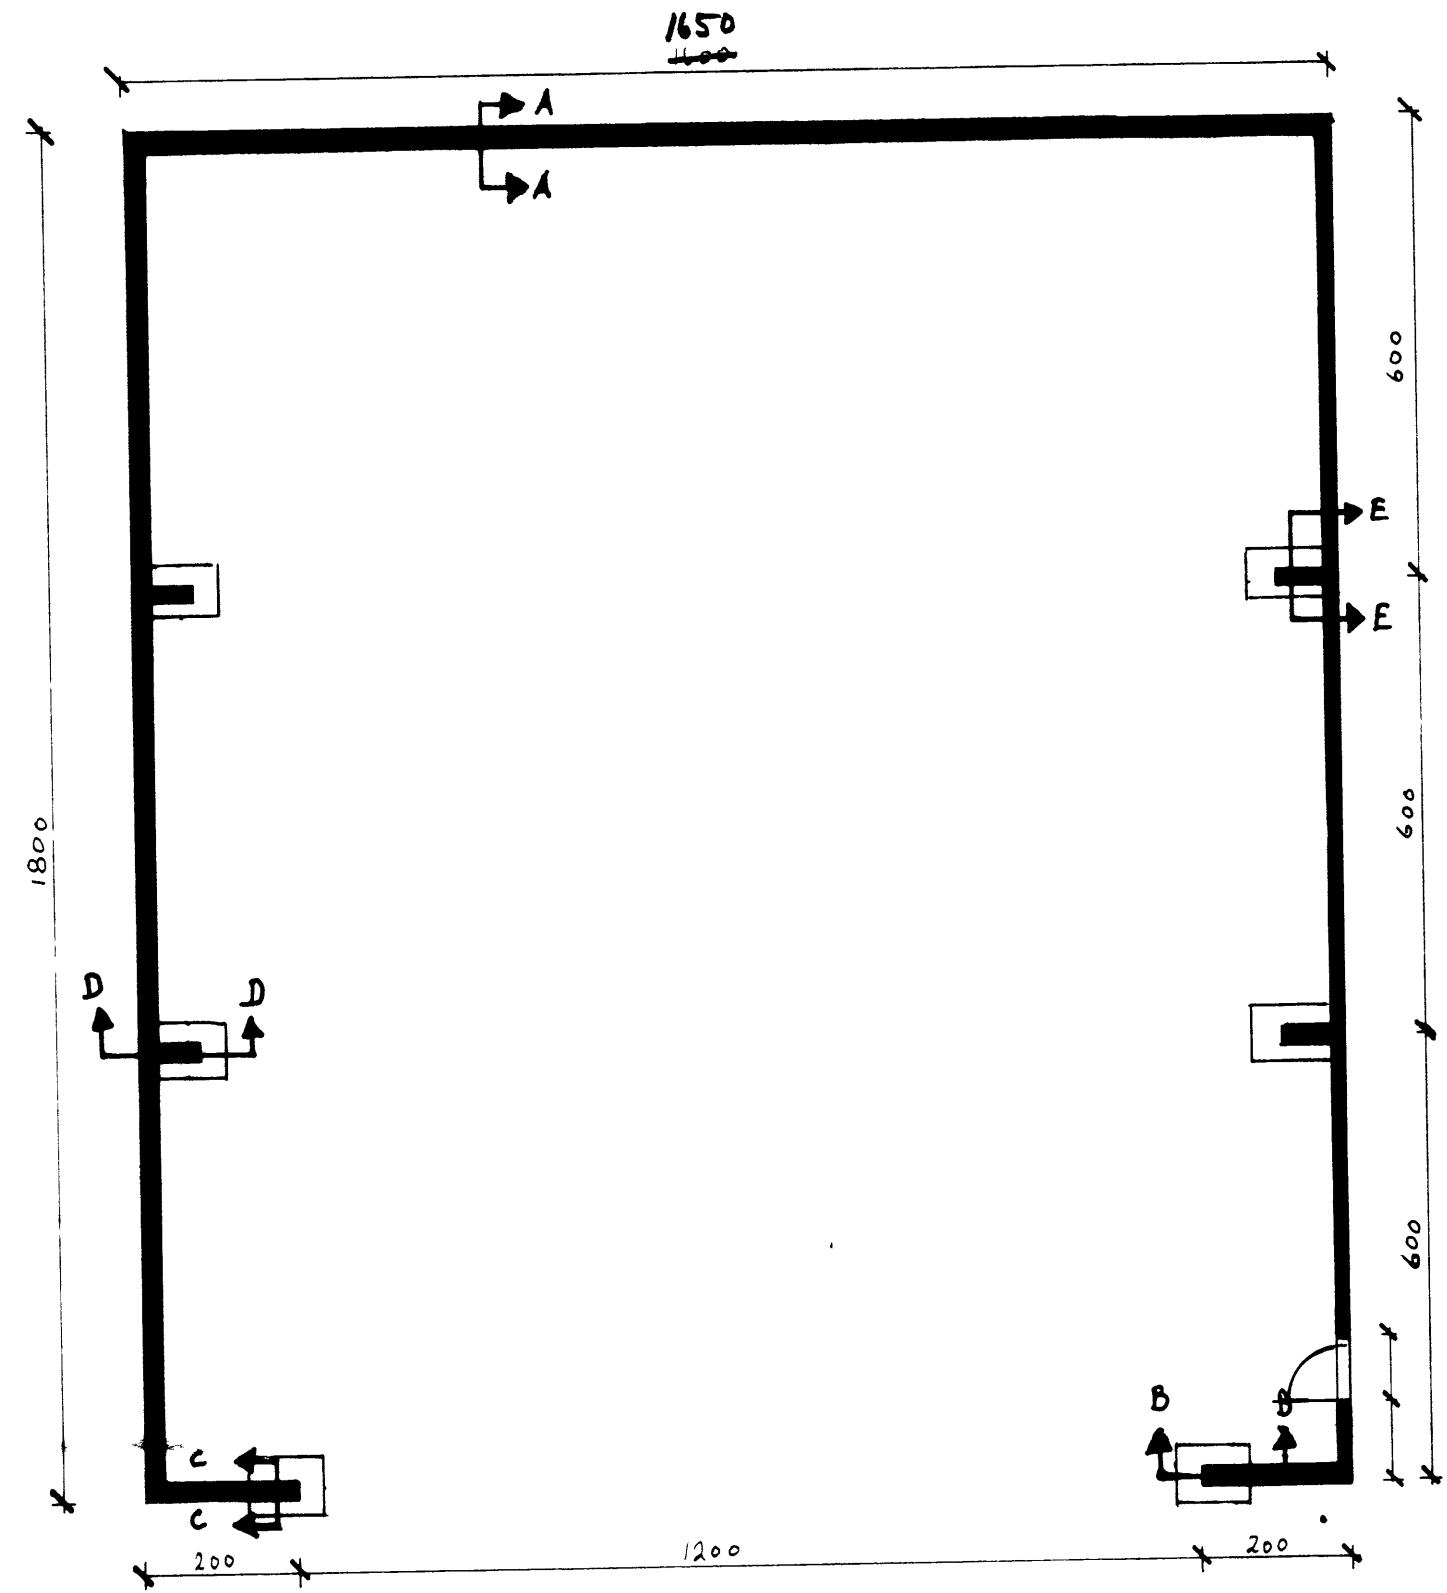


27.6.86

Jallir Kristmann

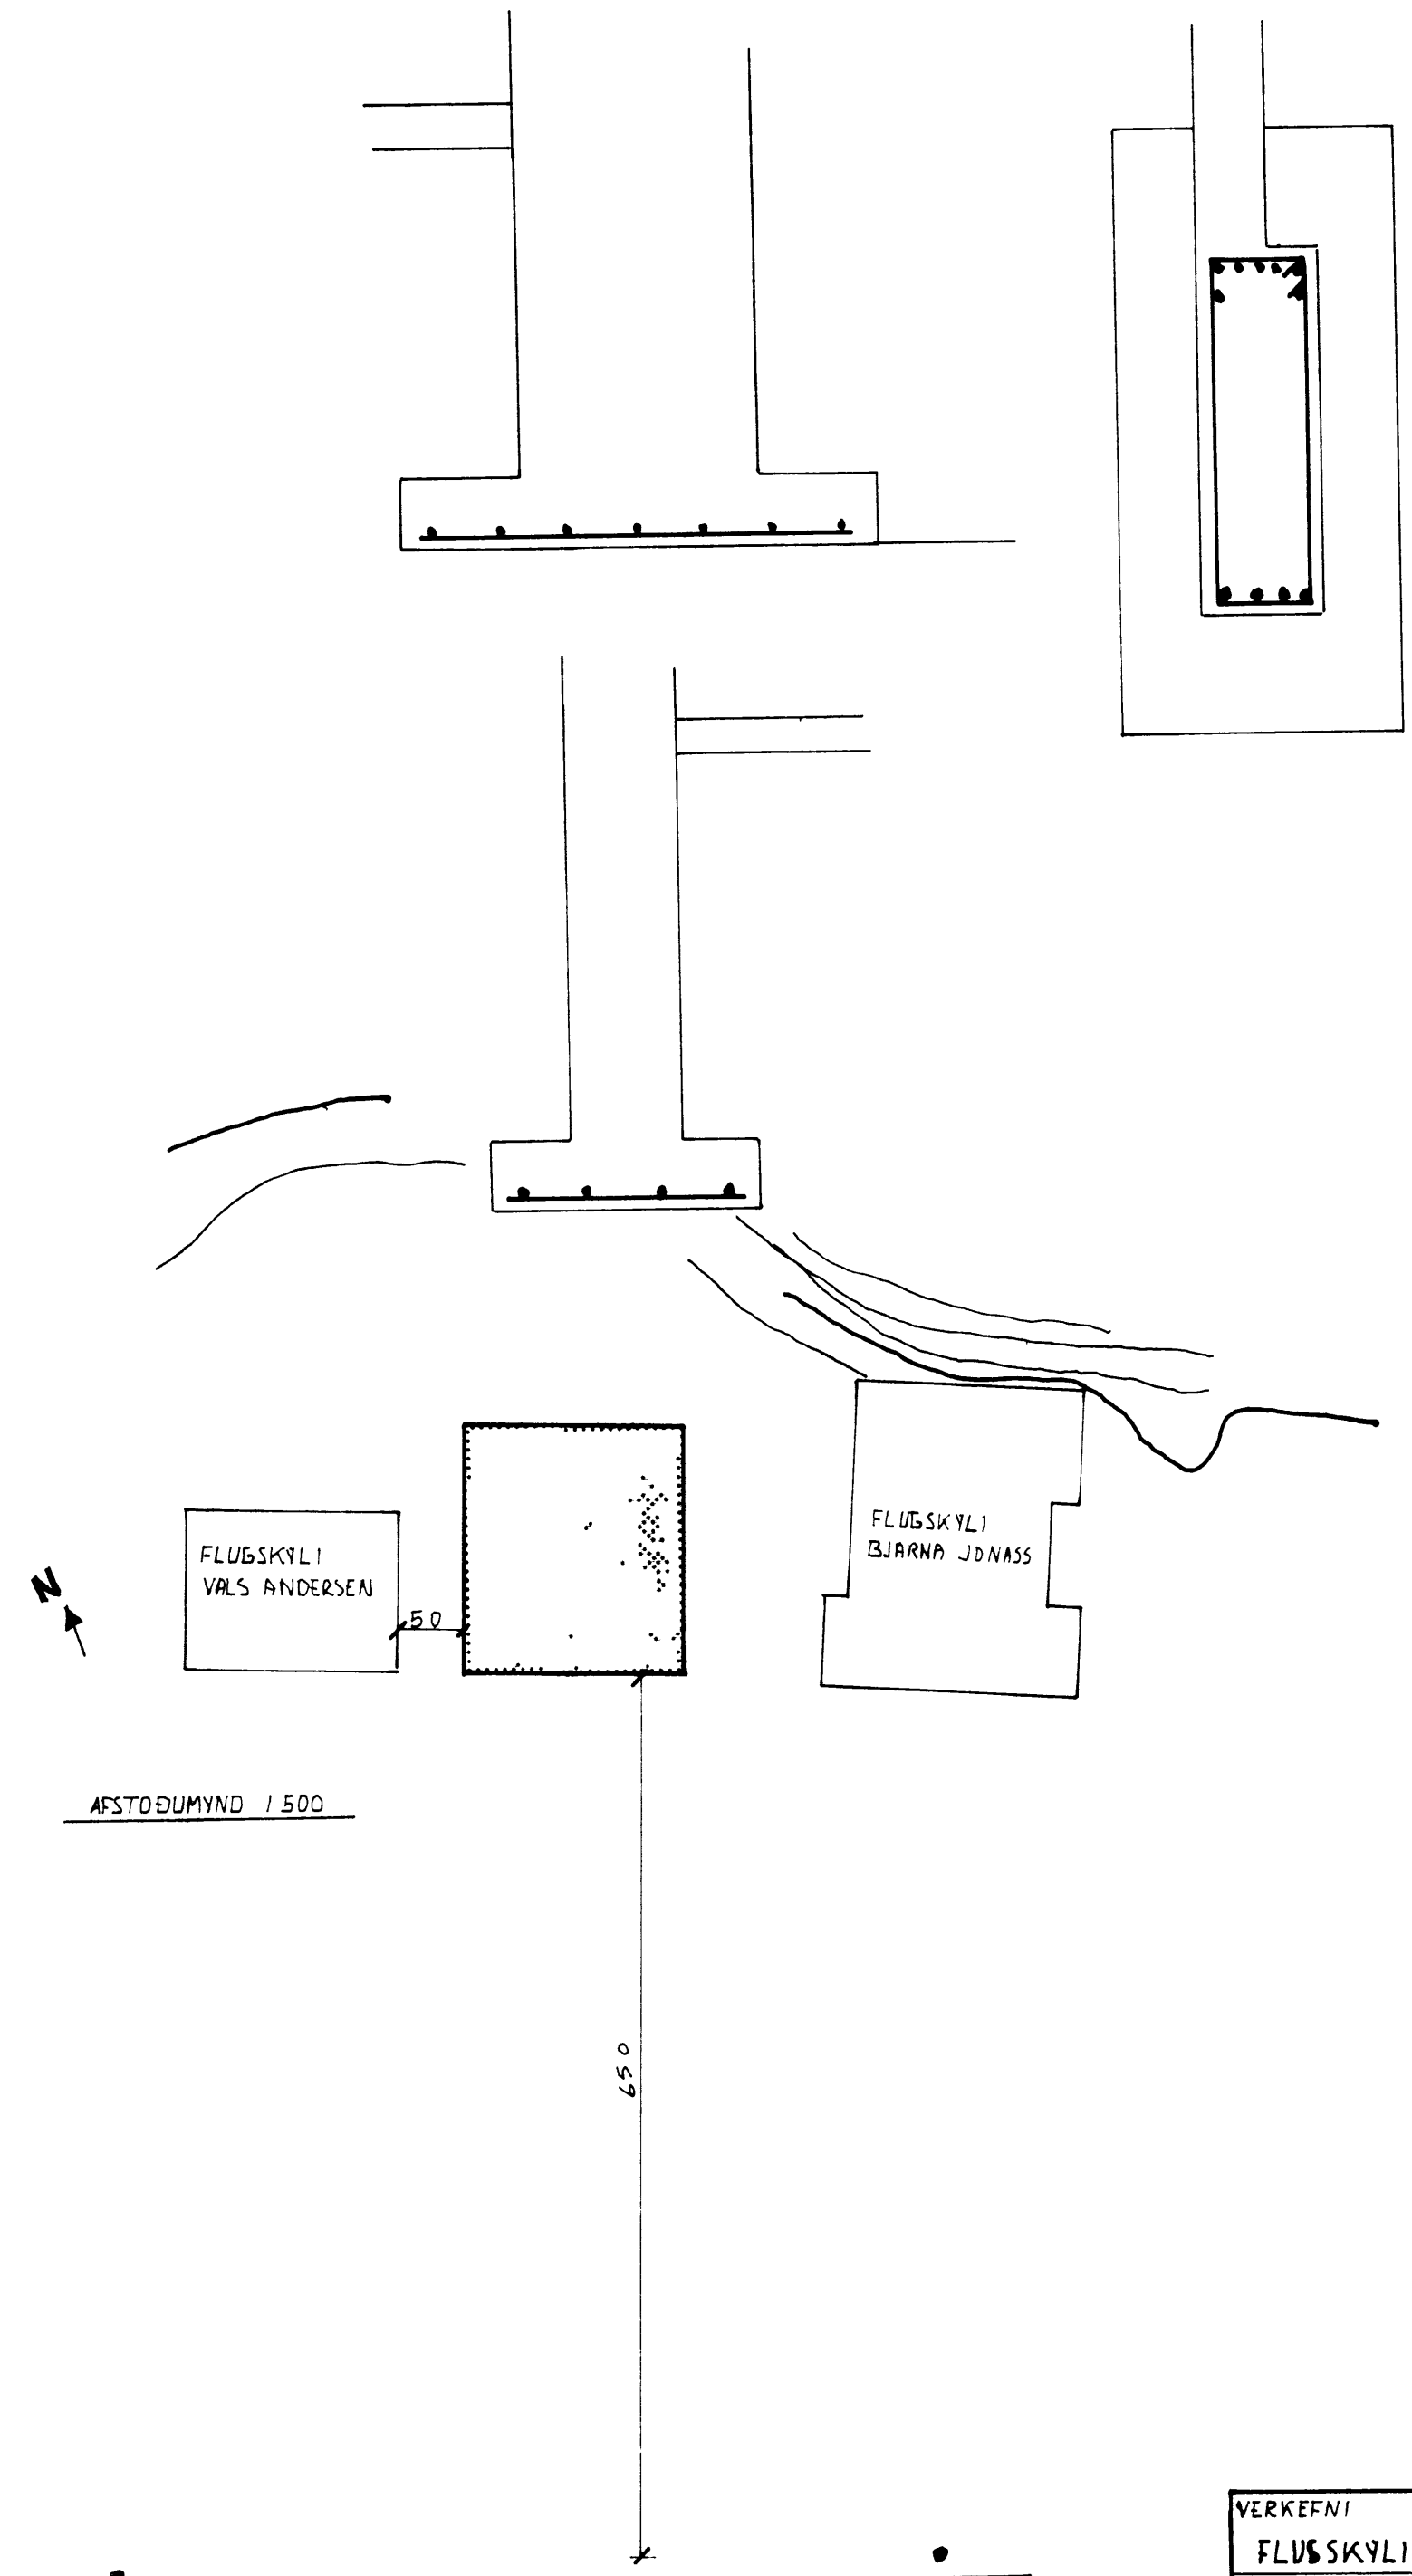

SNID A-A MKv. 1:20

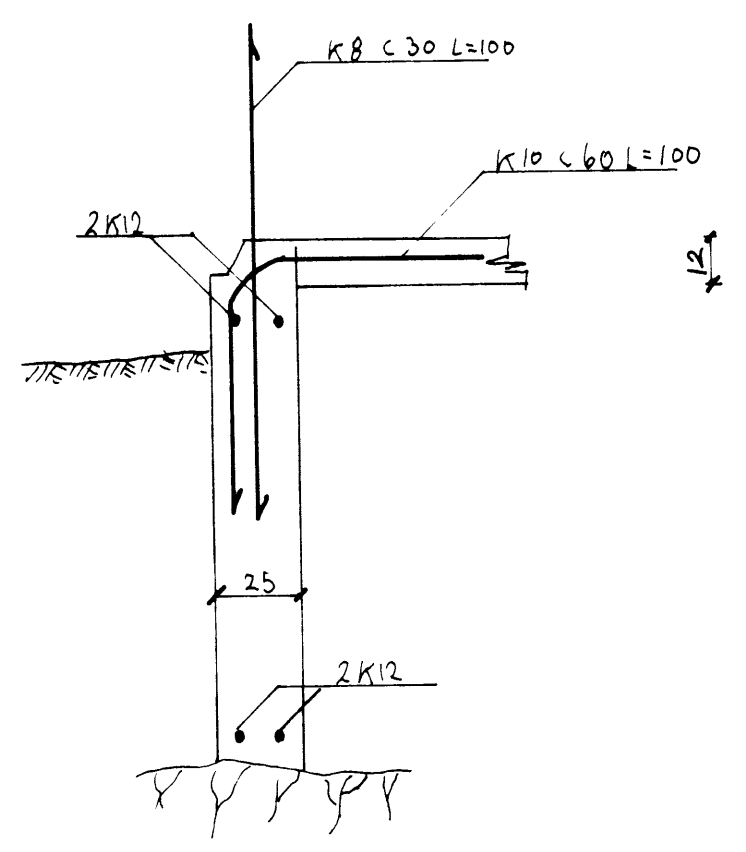

AFSTODUMYND 1:500

VERKEFNI	DAGS 26-06-86
FLUGSKYLI FLUGAHUGAMANNA	MKV 1:100, 1:500
AFSTODUMYND, GRUNNMYND	BR
	BLAD NR 2 AF
Jallir Kristmann teiknif.	