


- OFNAR NÝJIR
- - - - - HITI-RETUR (HB)
- HITI-TUR (HF)
- - - - - HITI-RETUR GAMALT(HB)
- HITI-TUR GAMALT(HB)

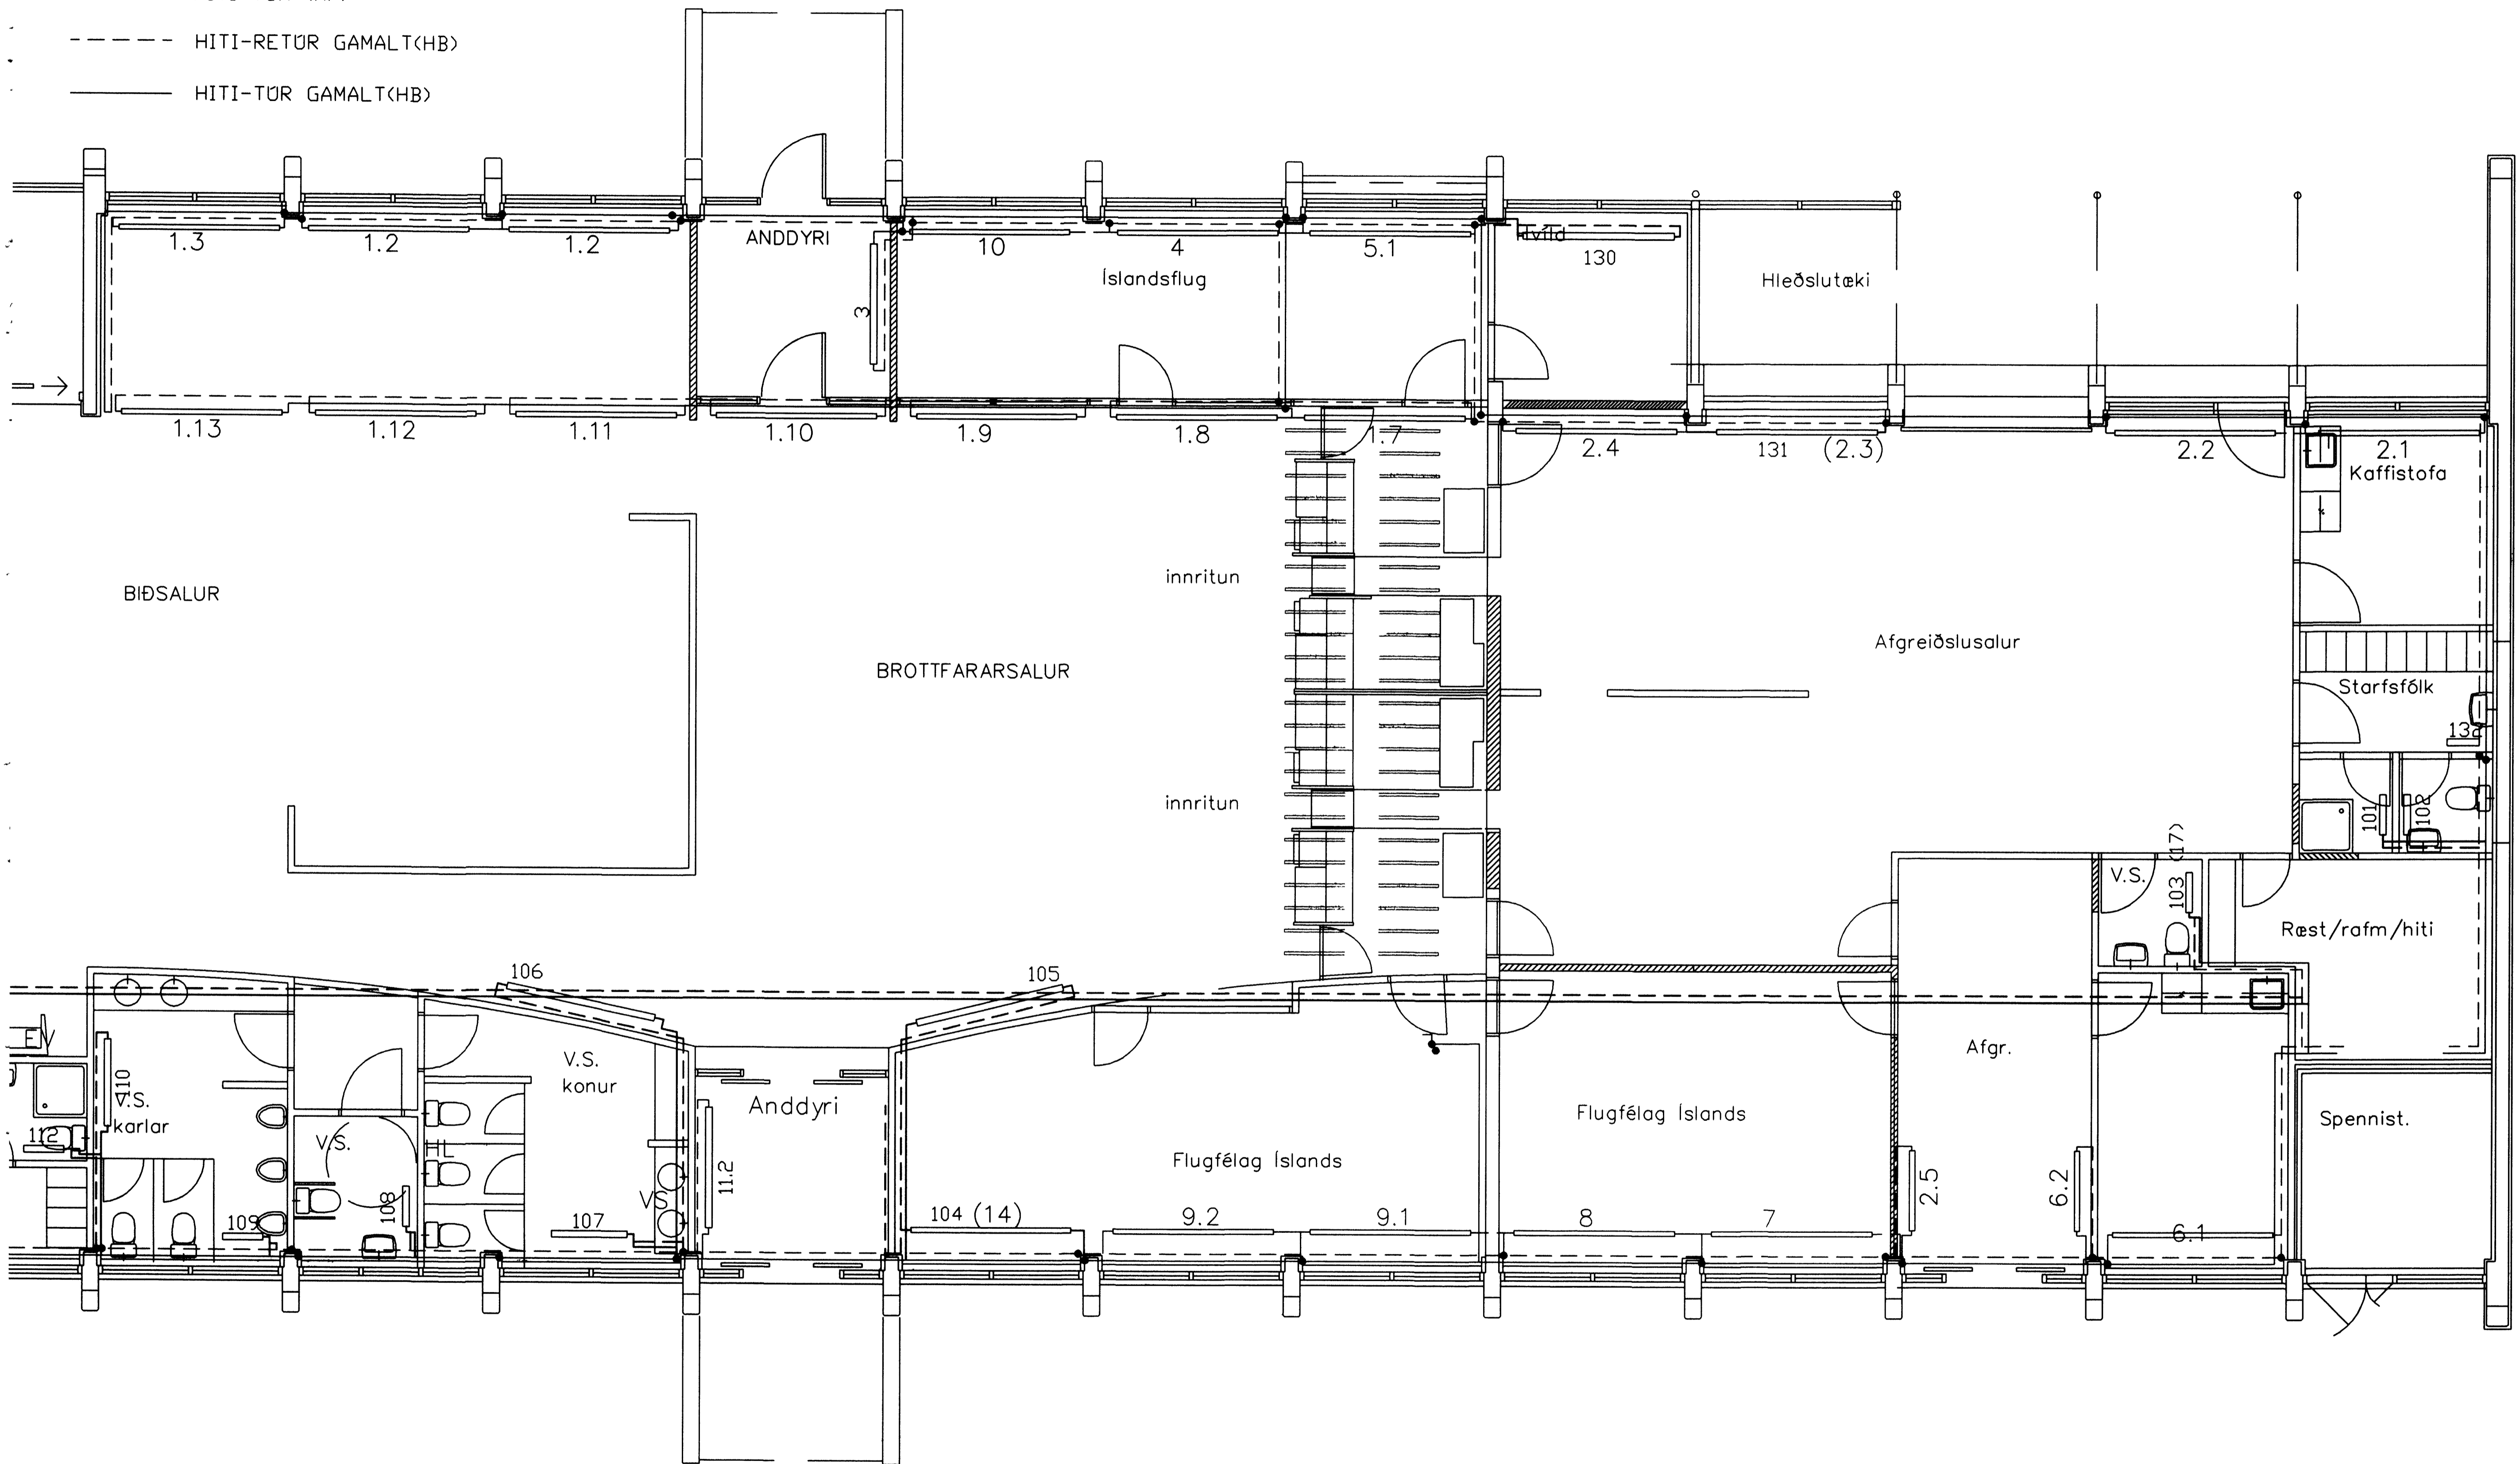

breyting		verkheiti FLUGSTÖÐ VESTMANNAEYJAFLOGVELLI		TEIKNISTOFA PZ EHF		verk nr.9801	dag. SEPT-98
breyting A	breyting C	verkefni VIBYGGING OG ENDRBÆTUR GRUNNMYND HITALAGNA VESTUR		RÁÐGJAF AVERKFRÆÐIÞJÓNUSTA F.R.V. KIRKJUVEGI 23 900 VESTMANNAEYJUM. Sími 481-2711, -2239 TELEFAX 481-3076		teikn. nr.332	breyting
málkv. 1:50	teikn. EA/BB	hannað BB					