



*Ólafur Jónsson
Ólafur Þorvaldsson
Ólafur Þorvaldsson
Ólafur Þorvaldsson*

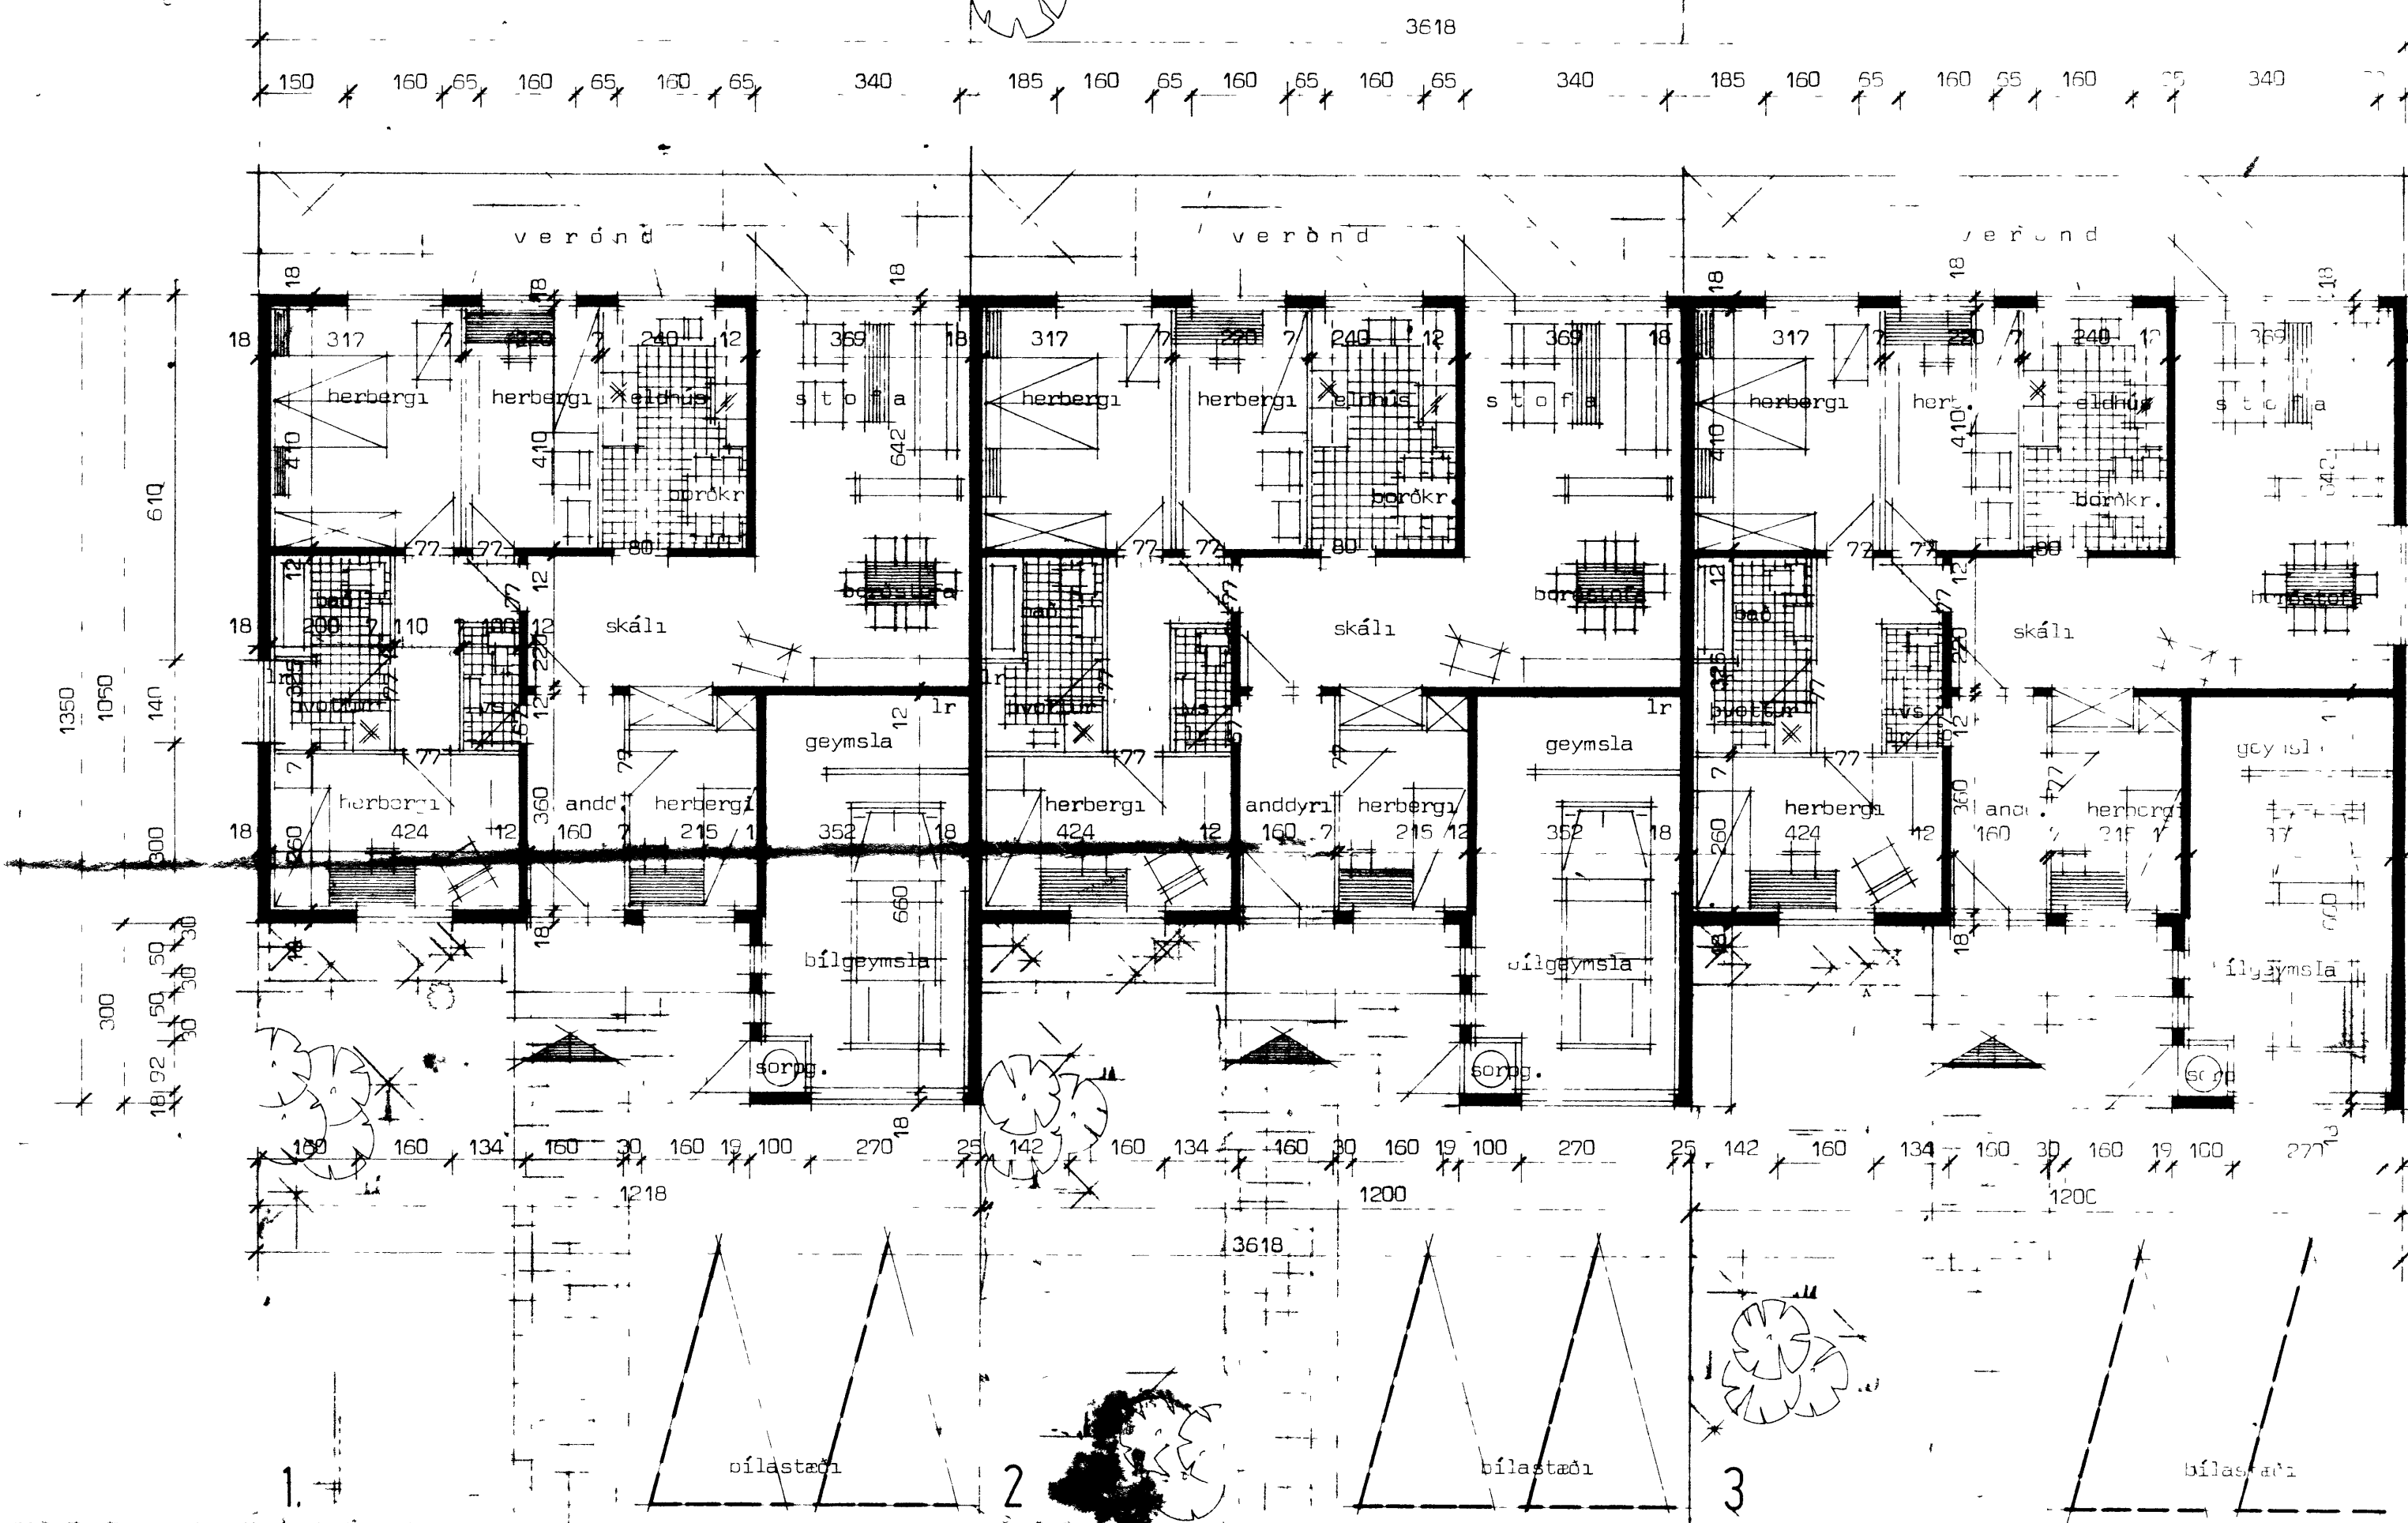

Flá ar ári 1
Flatarmál nr 1
Lr mál nr 1

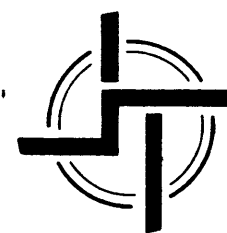

STADALHÚS

TEIKNISTOFA SUDURLANDSBRAUT 20 SIMI 1141

VERKEFNI Grunnrit	DAGS 1.77	
	MKV 1.10	
	BR.	
	BLAD NR	

Ólafur Þorvaldsson