



FOLDHRAUN 3 Vestmannaeyjum.

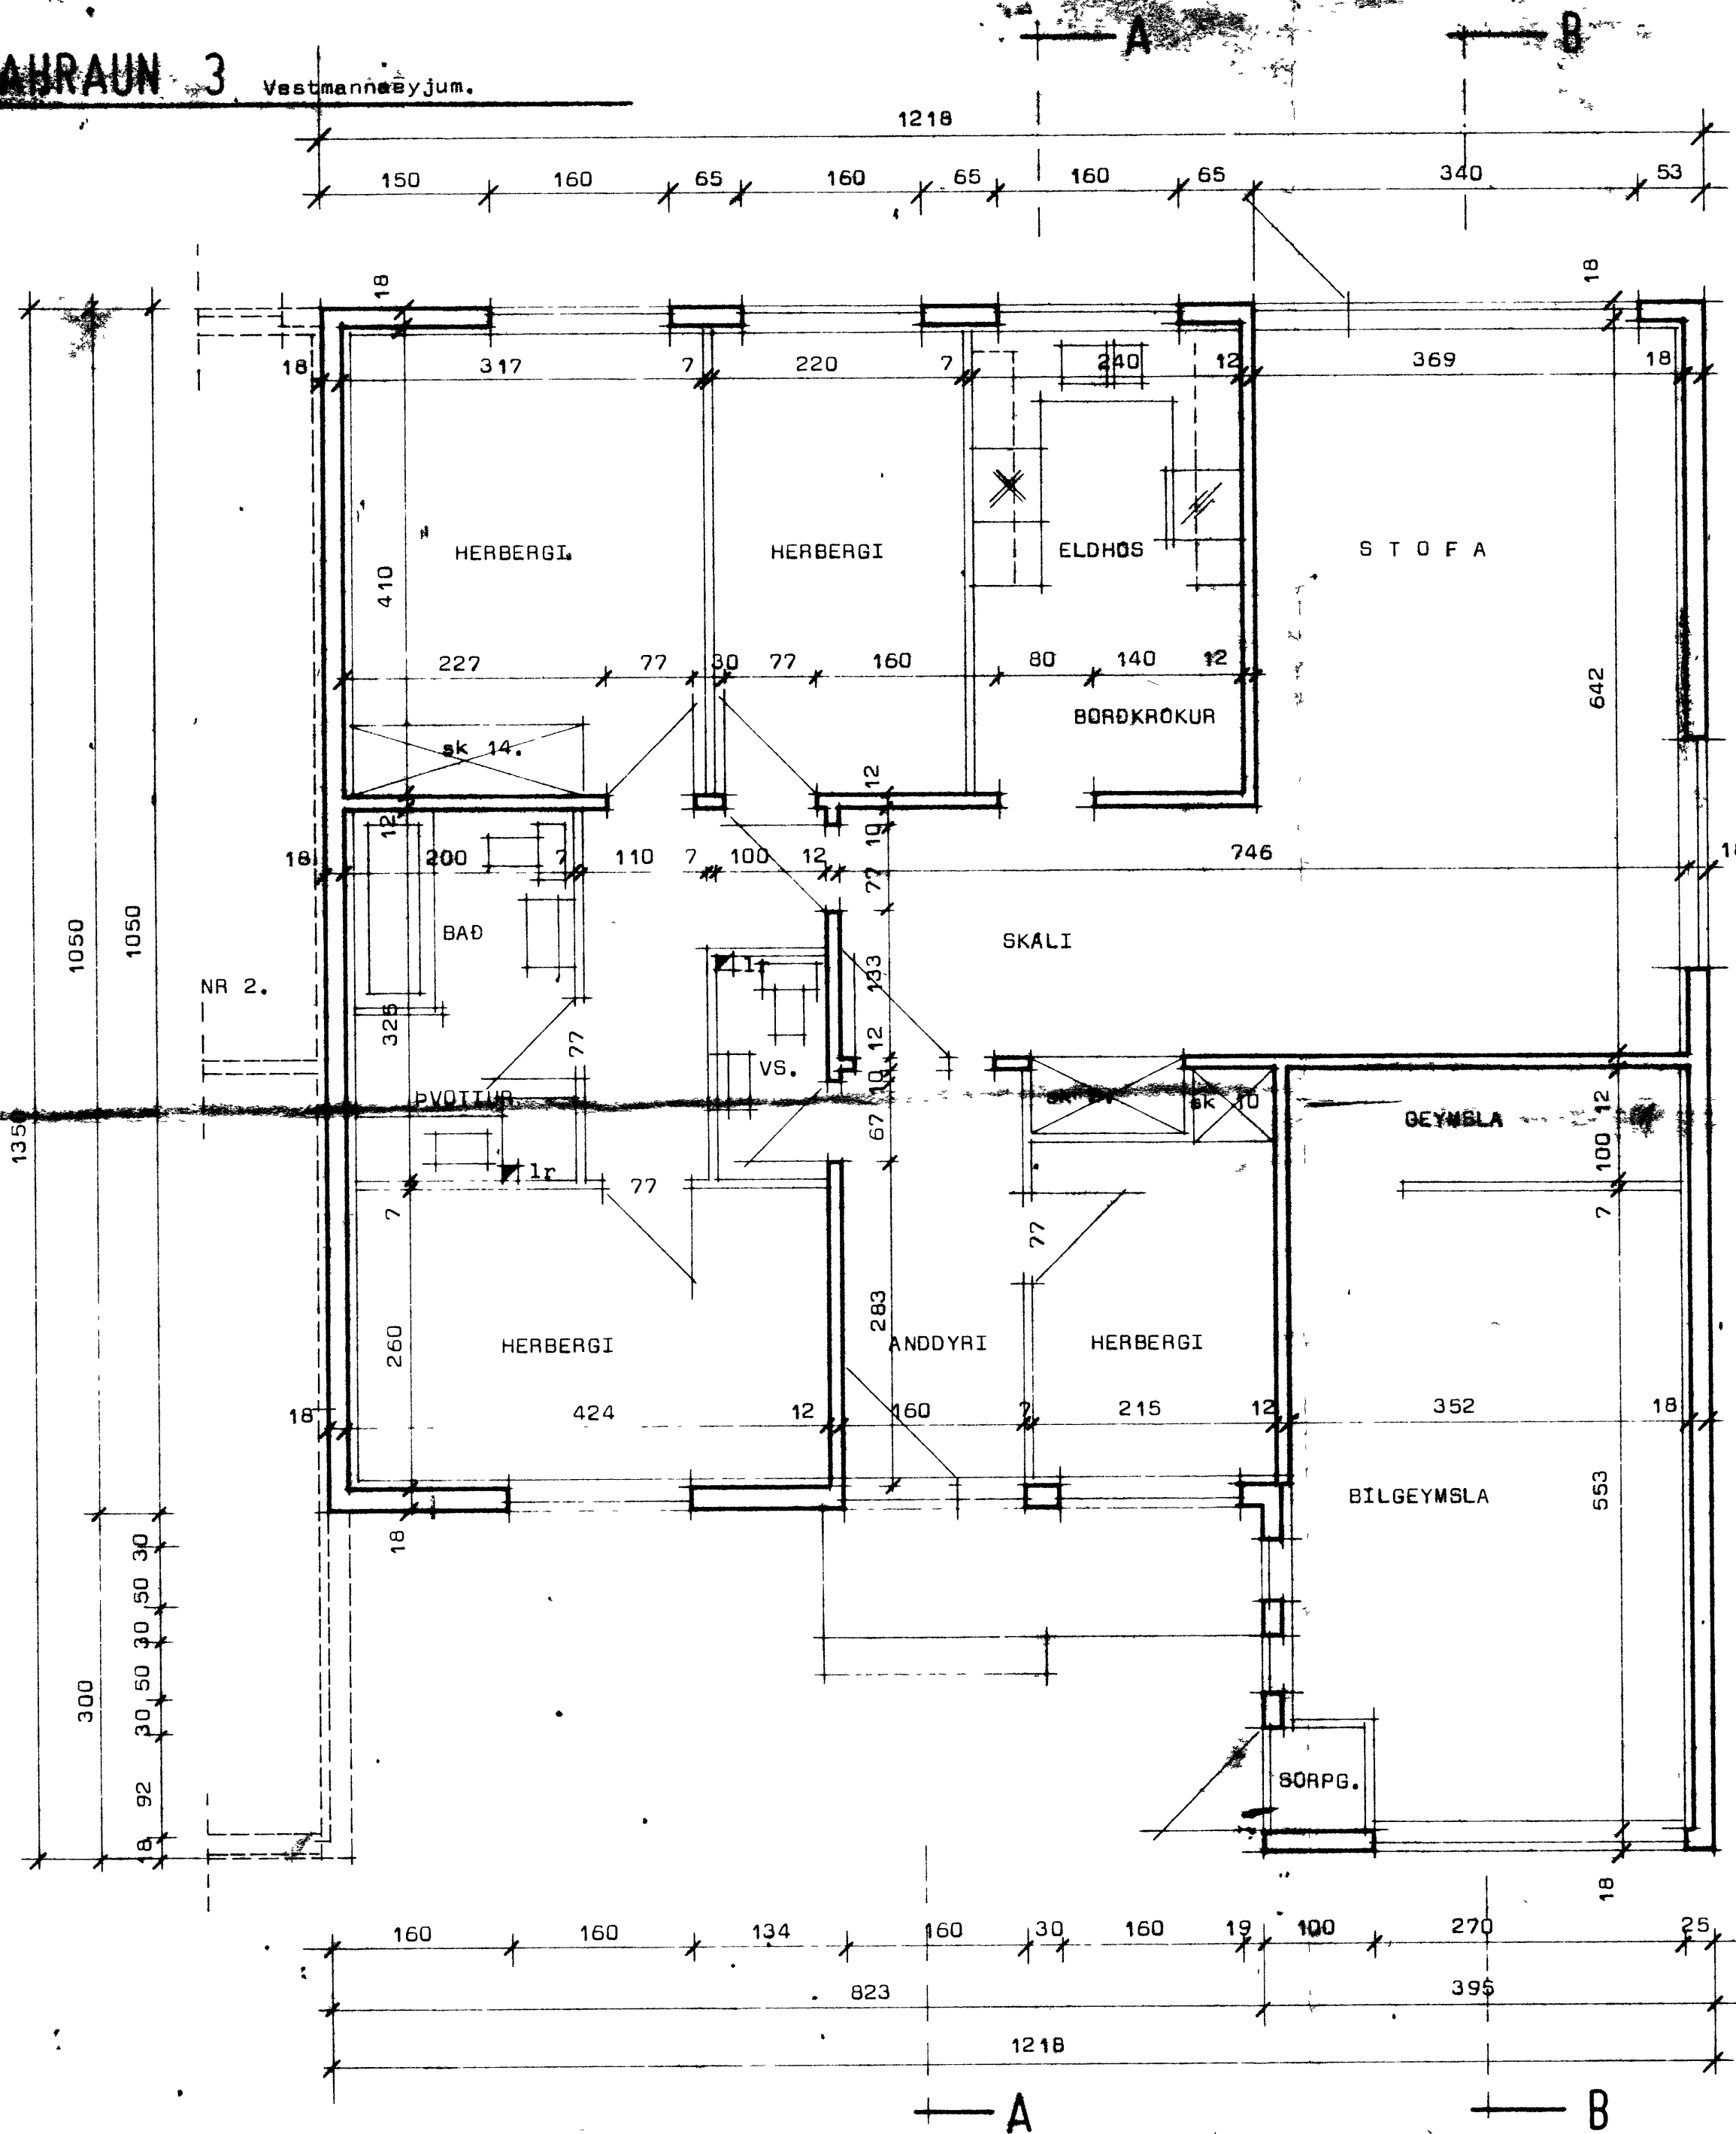

8,5 m³

1r merkir loftrás upp úr þaki.

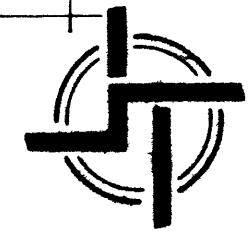

STADALHUS T/S
TEIKNISTOFA SUDURLANDSBRAUT 20 6SM 83141

VERKEFNI	DAGS.	1977	VERK NR
Grunnmynd.	MKV.	1:50	R2
Foldhraun 3 Vestmannaeyjum.	BR.		
	BLAD NR		

Staðalhus
SIGURDUR GUOMUNDSSON SIGURDUR KRISTJANSSON FTFI

Grunnmynd Mk 1:50