
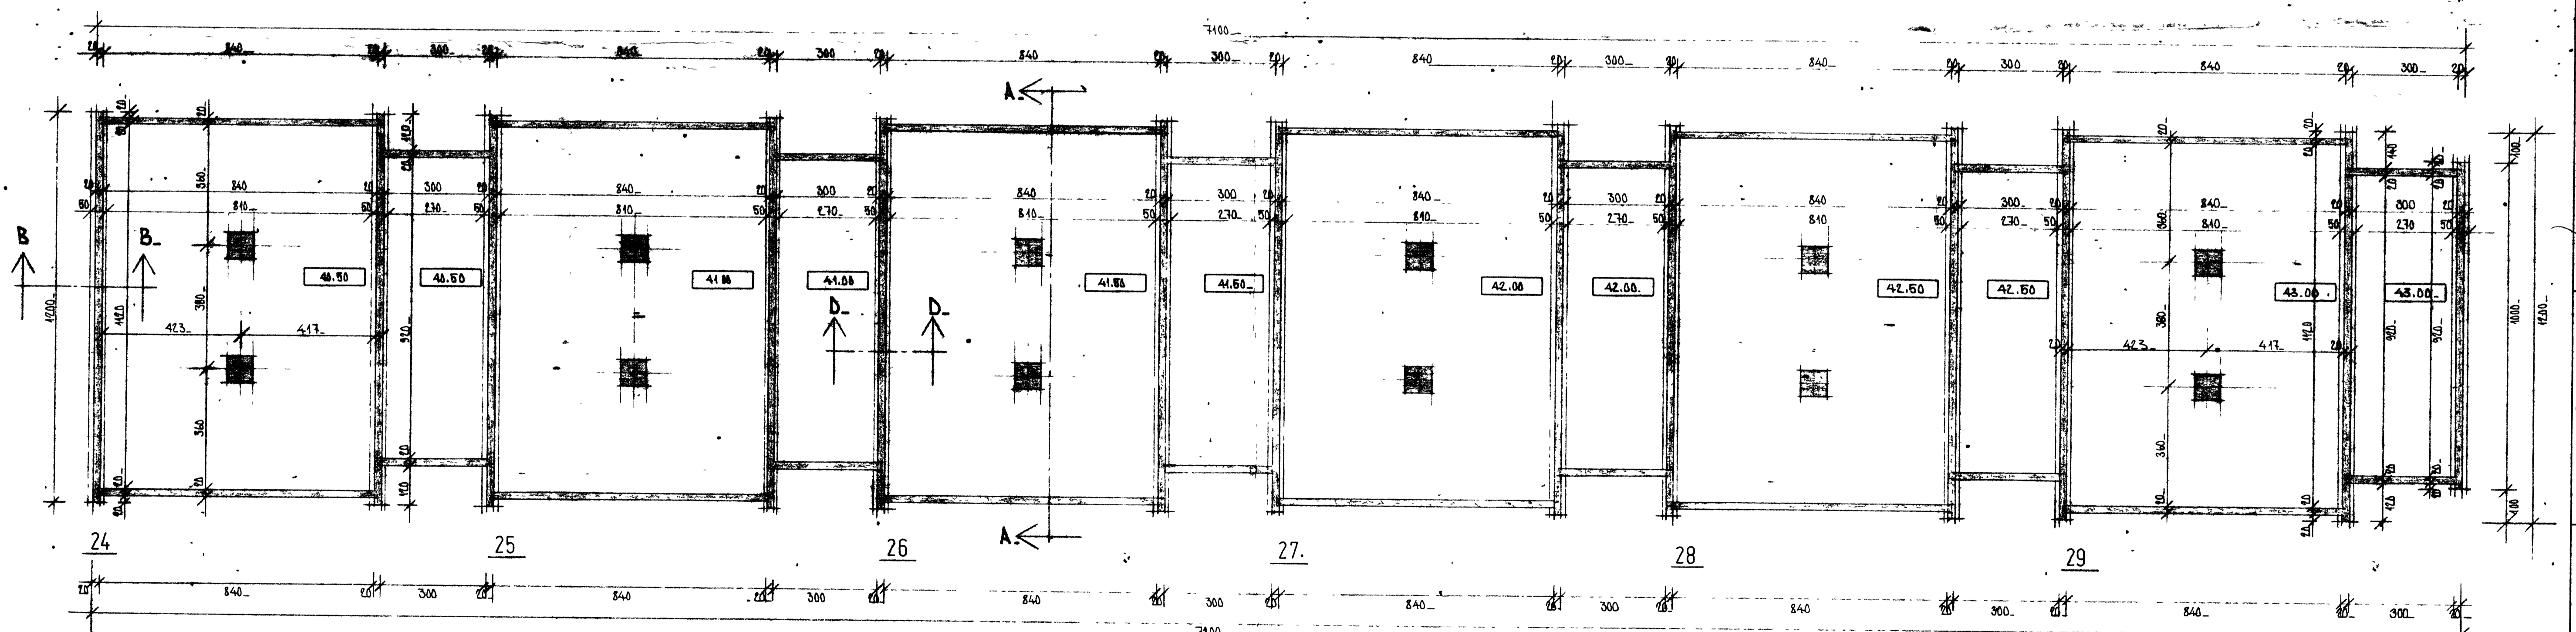
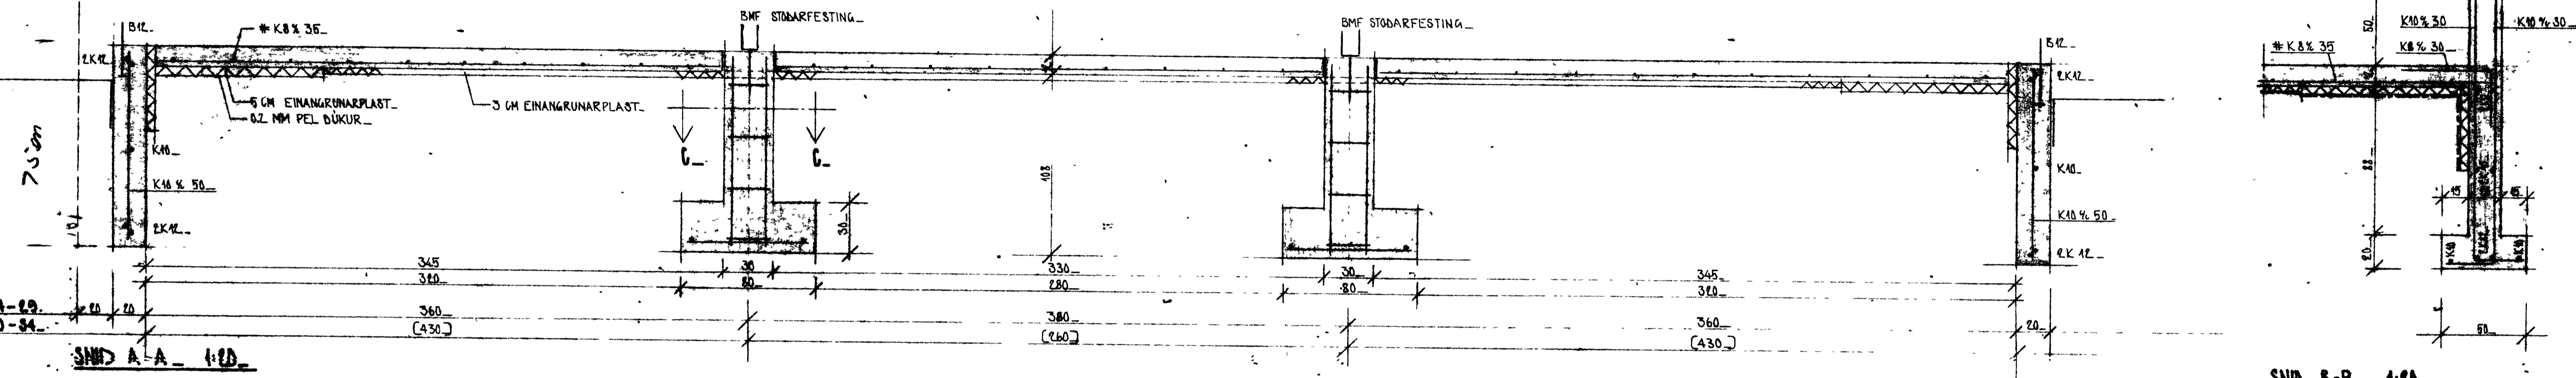
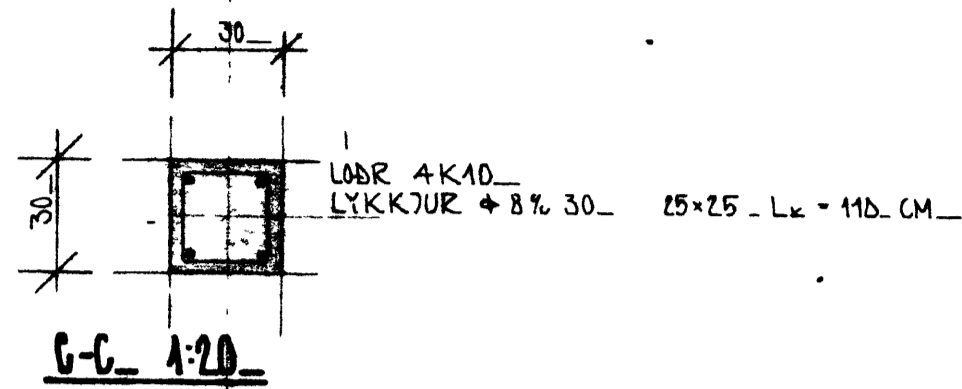


SNIB D-D. SJA BL. 2.01.2.

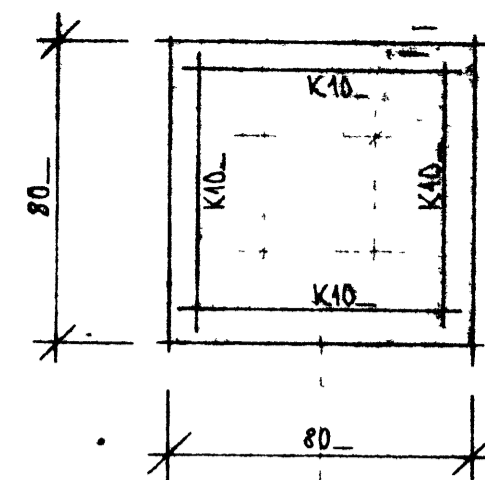

STADALHÚS S.F.
TEIKNISTOFA SÍÐUMÚLA 31 SÍMI 83141

| | | | |
|-------------------------|---------|-------------|---------|
| VERKFRNI | DAGS. | 1980 | VERK NR |
| UNDIRSTÖÐUR | MKV. | 1 100. A-10 | R-20 |
| FOLDAHRAUN 24-29 VESTM. | BLAD NR | 2.01.2 | |