

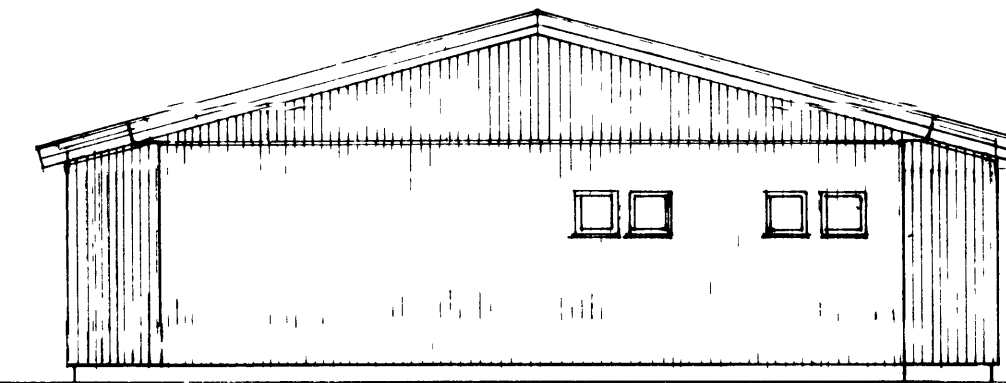


VESTURHLID

GRUNNFLOTUR I BUDAHUS 101,36 m<sup>2</sup> x 6 = 608,16 m<sup>2</sup> NETTÓ  
 GRUNNFLOTUR I BUDAHUS 107,36 m<sup>2</sup> x 6 = 644,16 m<sup>2</sup> BRUTTÓ  
 GRUNNFLOTUR BILGEYMSLA 32,0 m<sup>2</sup> BRUTTÓ  
 GRUNNFLOTUR // 31,1 m<sup>2</sup> NETTÓ  
 RUMMAL I BUDAHUS = 359,3 m<sup>3</sup>  
 RUMMAL BILGEYMSLU = 117,8 m<sup>3</sup>  
 RUMMAL ALLS = 477,1 m<sup>3</sup>

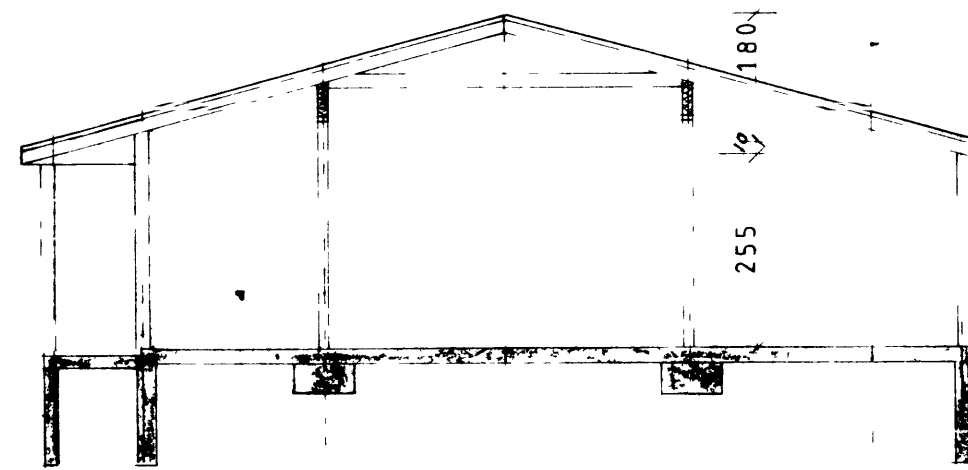


SUÐUR

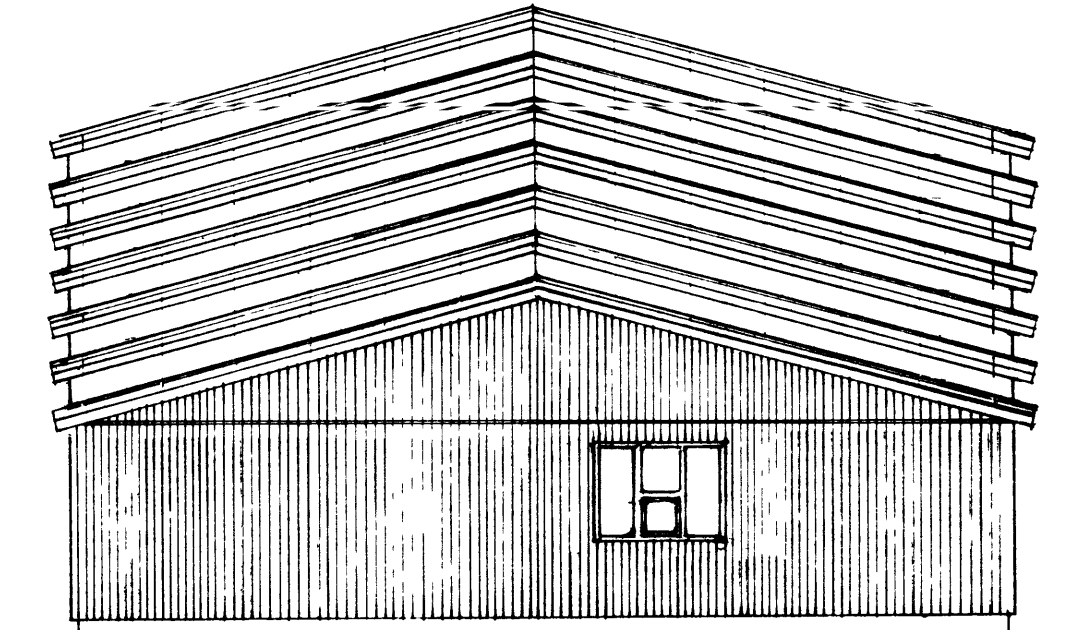

NORÐUR

880 320  
 300 300 240 360 300 300 240 360 300 300 240 360 300 300 240 360 300 300 240 360 300 300 240 360 300 300 240 360

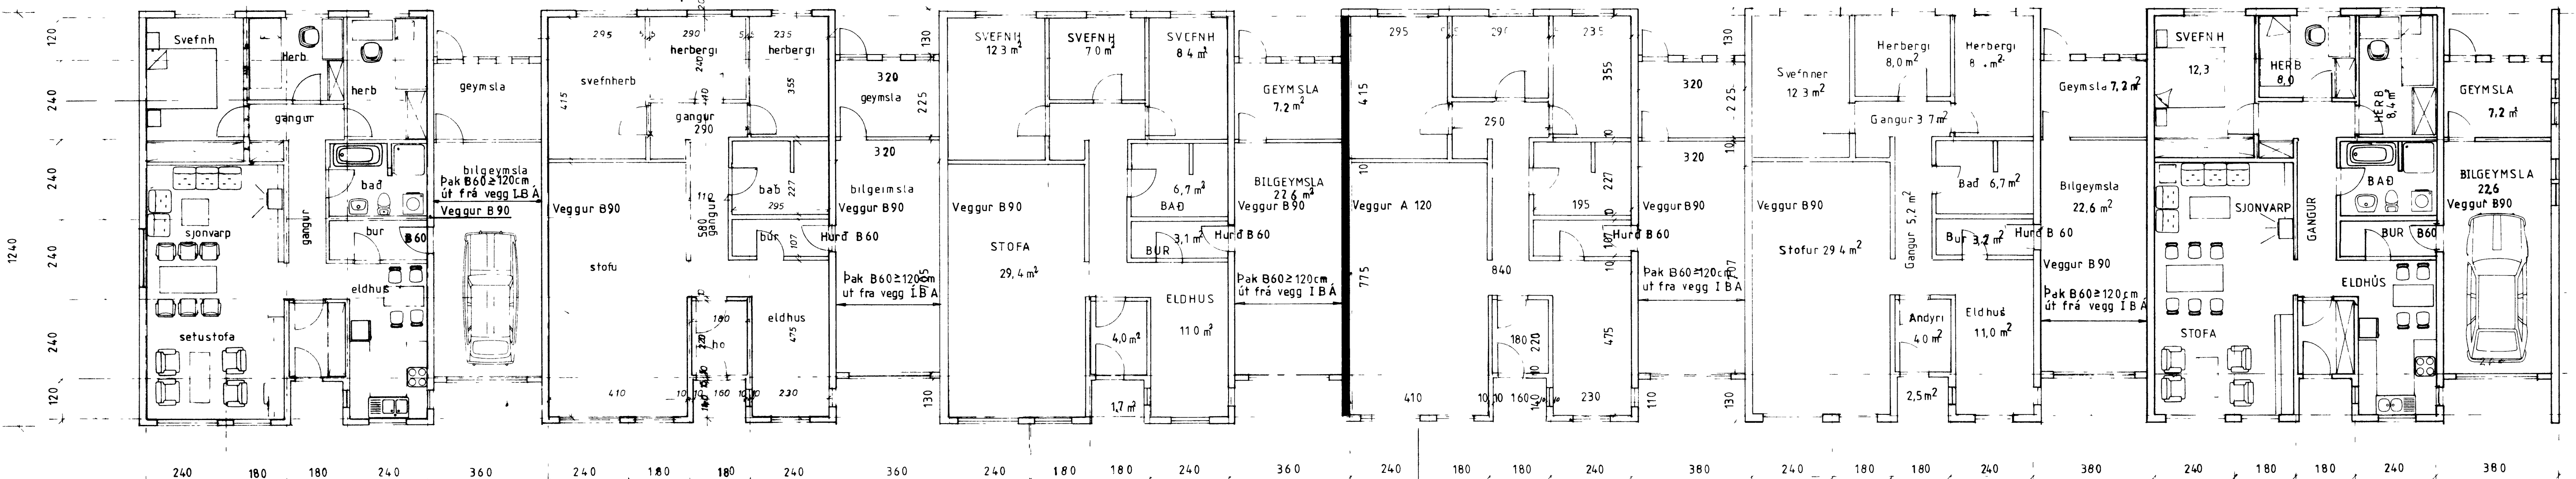

íbuð-A

íbuð-B

íbuð-C

íbuð-D

íbuð-E


íbuð-F

GRUNNMYND 1100

**SKÝRINGAR**

KLÆÐNING Á B 90 VEGG SKAL VERA I FLOKK 1  
 SAMKVAMT BRUNAMÁLAREGLUGERÐ  
 EINANGRA SKAL VEGGI MED 6 "STEINULL  
 A MK 40KG Á M<sup>3</sup>

Afstöðumynd 1:500

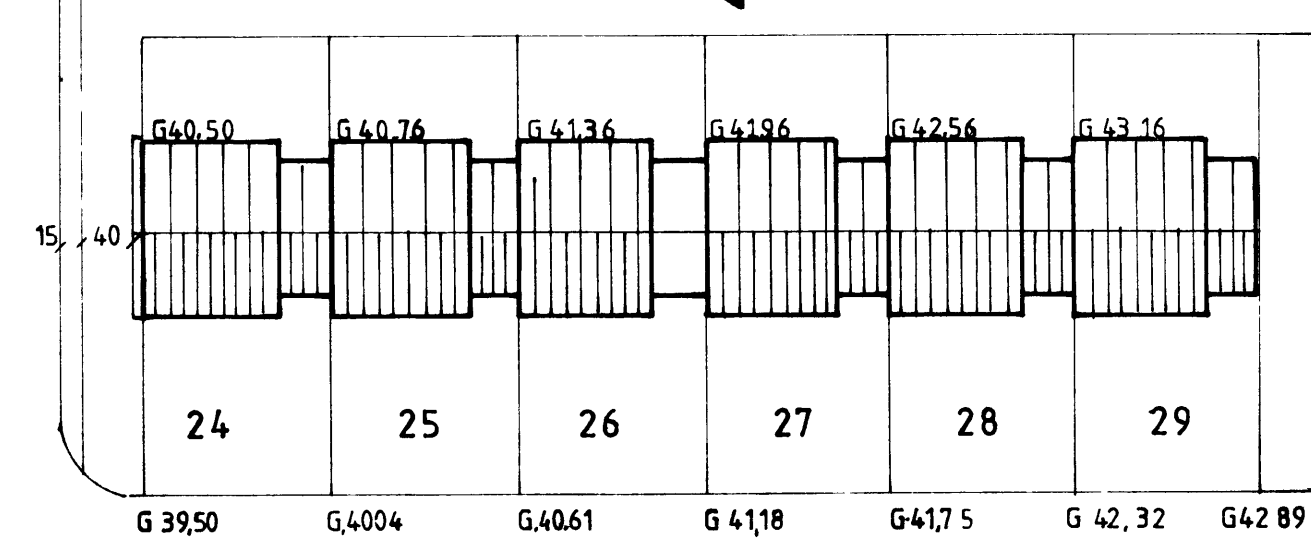

F		VERK	Radhús Foldahraun 24-29
E			Grunnmynd og útlit
D			
C			
B			
A	sept 89	Þakkað... J. Gull	
BR	DAGS	BREYTINGUM	TEIKN NR.1 A AF 8434
PÁLL ZÓPHONIÁSSON		HANNAÐ P.Z	TEIKNÁÐ Þóddi
Byggingatæknifræðingur		KVARÐI 1100	
Kirkjuvegi 23 s 98-2711		DAGS JUNI 1984	
900 Vestmannaeyjum			