




VEGGUR V<sub>2</sub> -1-50.

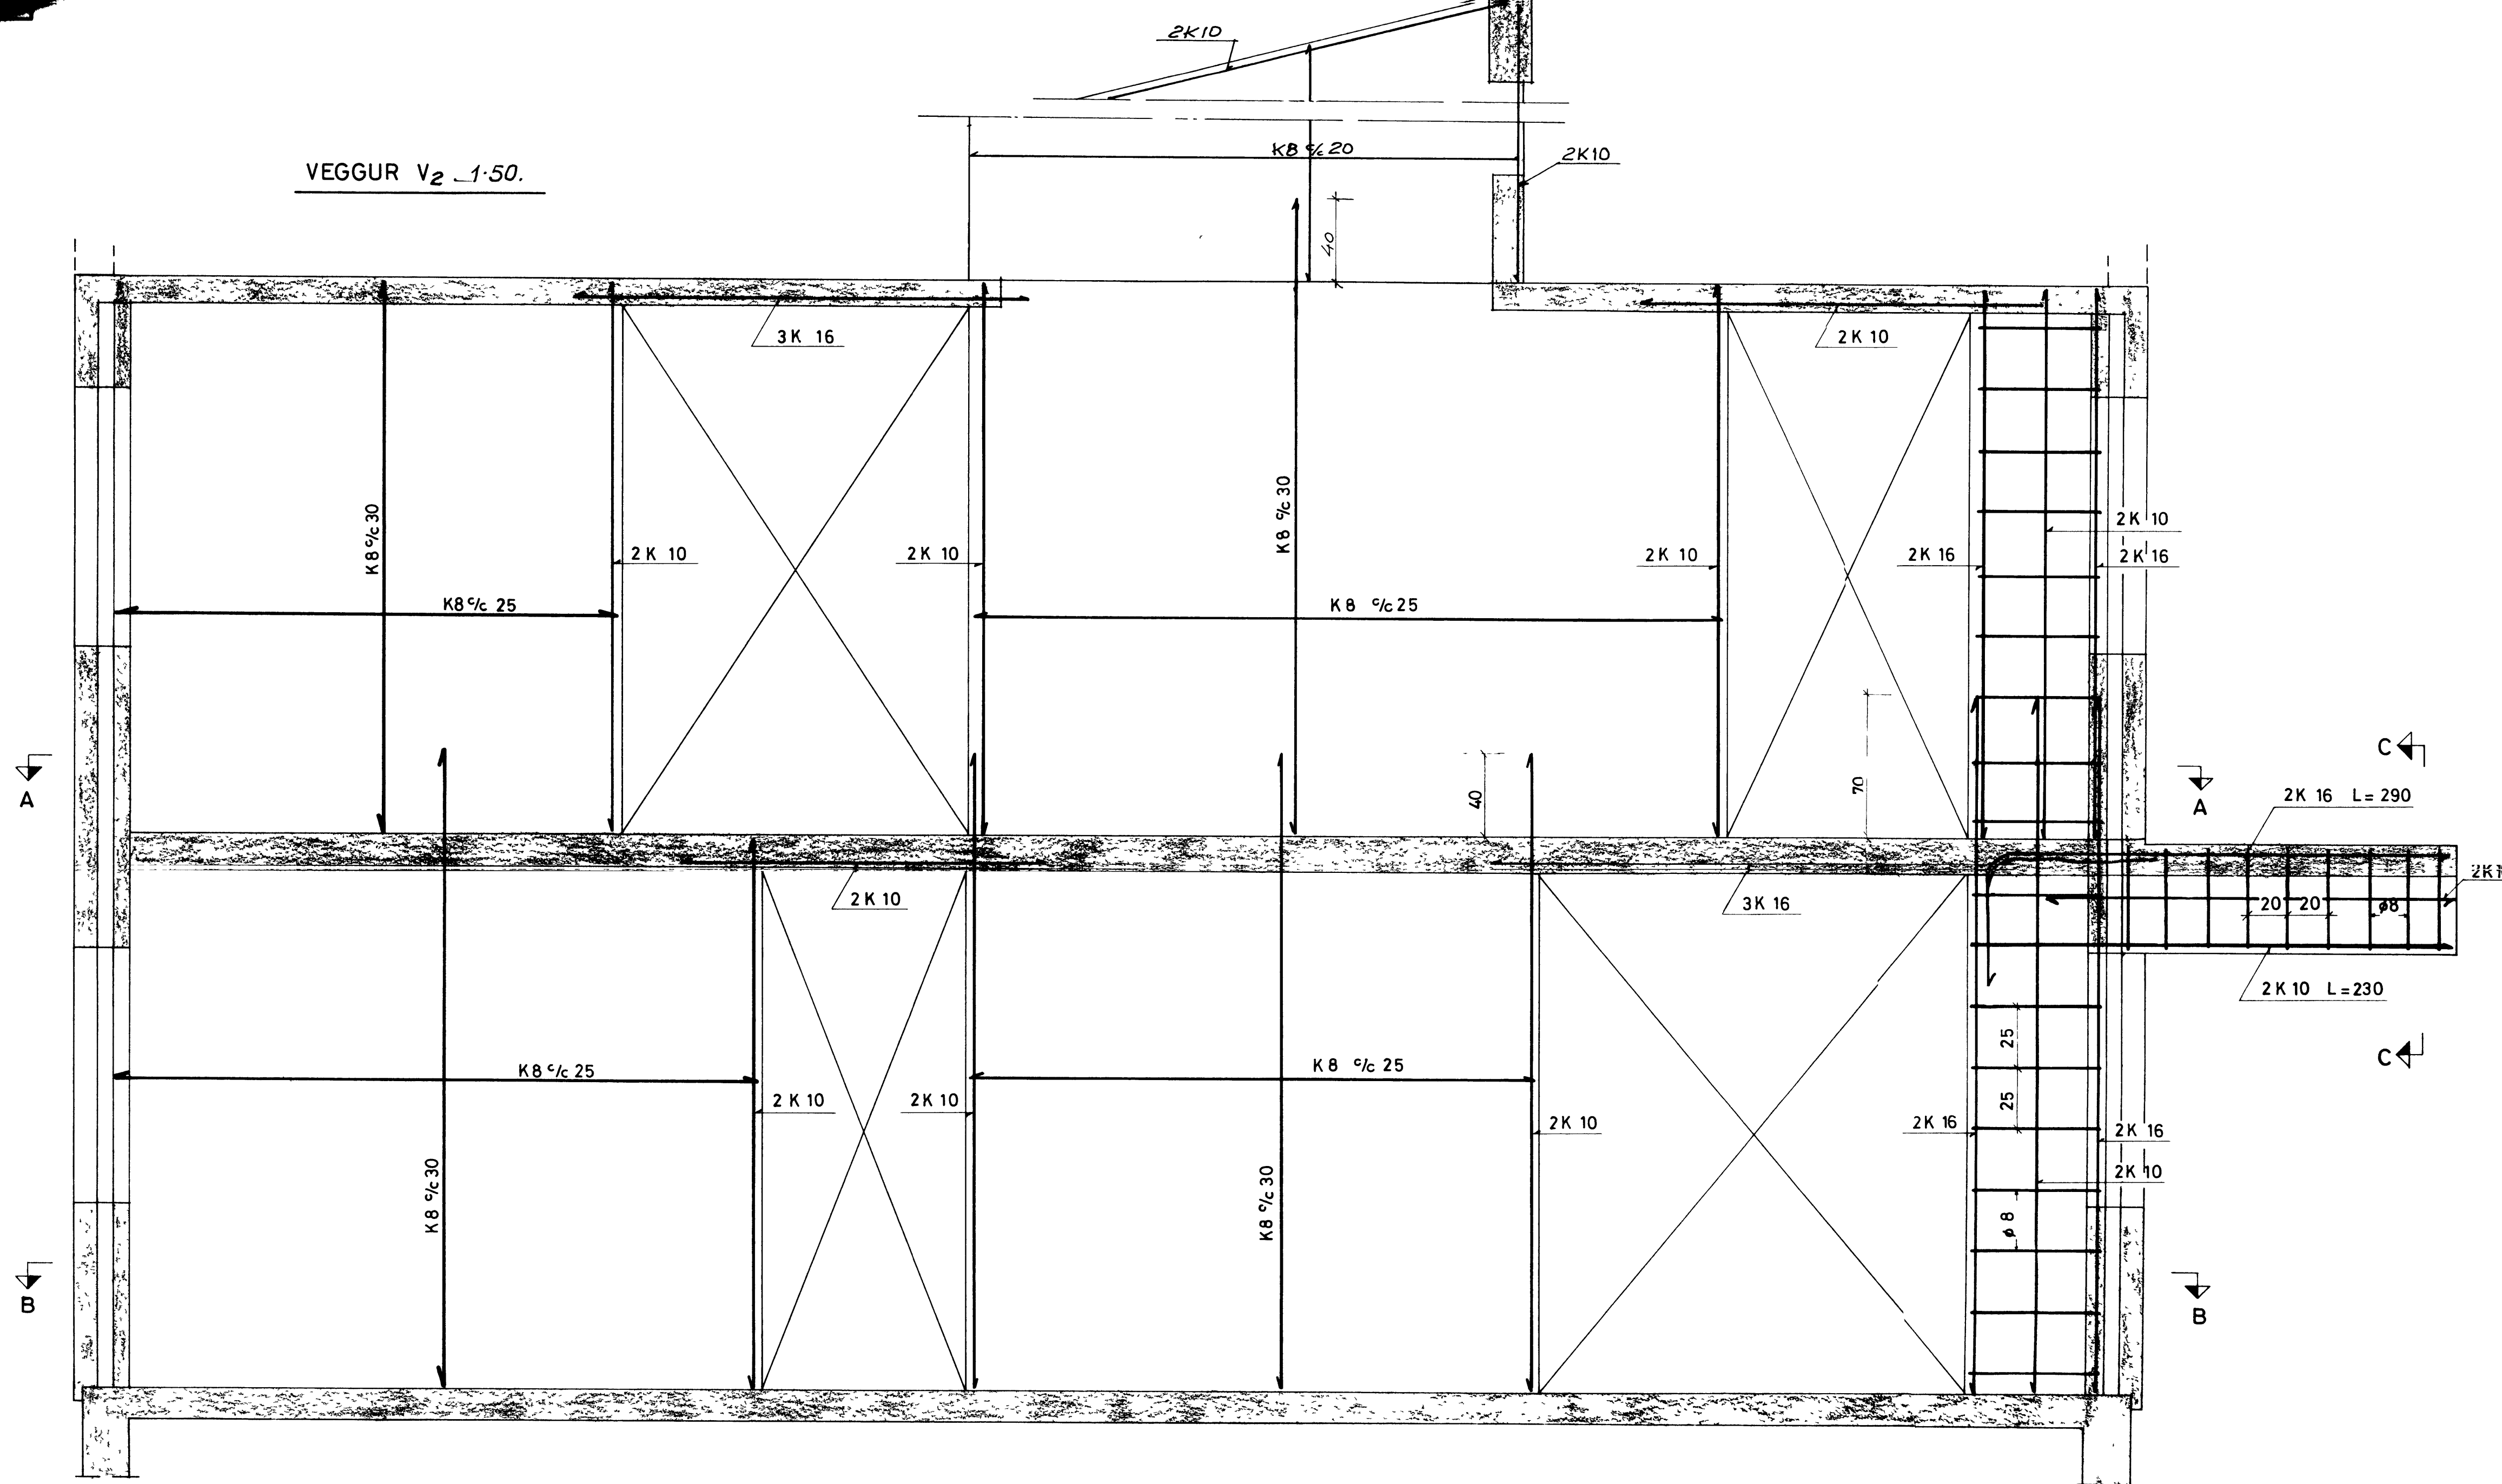

SNIÐ C-C, 1:20.

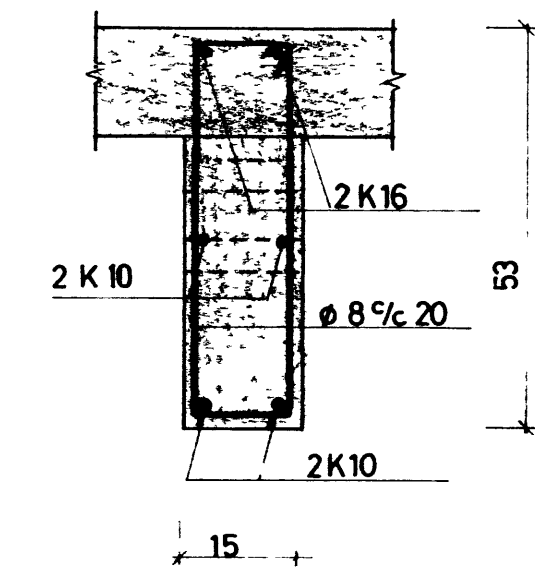

SNIÐ A-A, 1:20

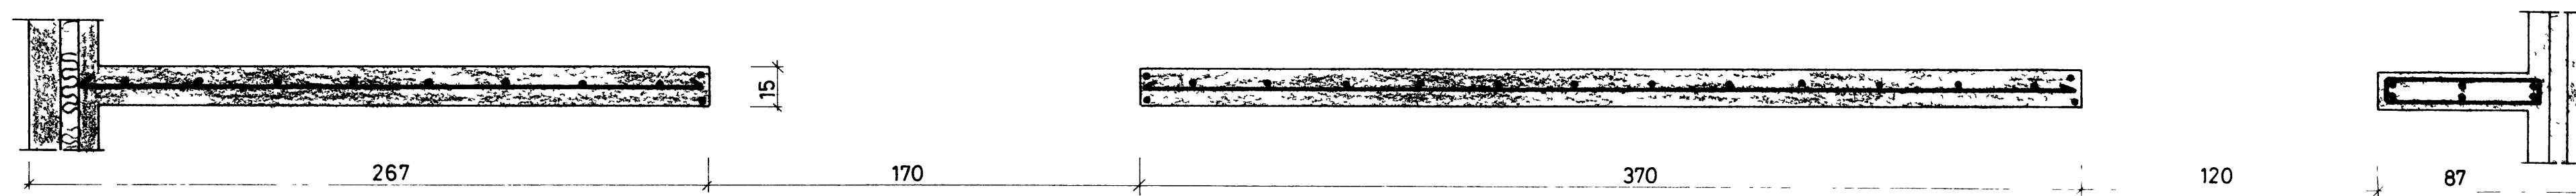

SNIÐ B-B, 1:20

