
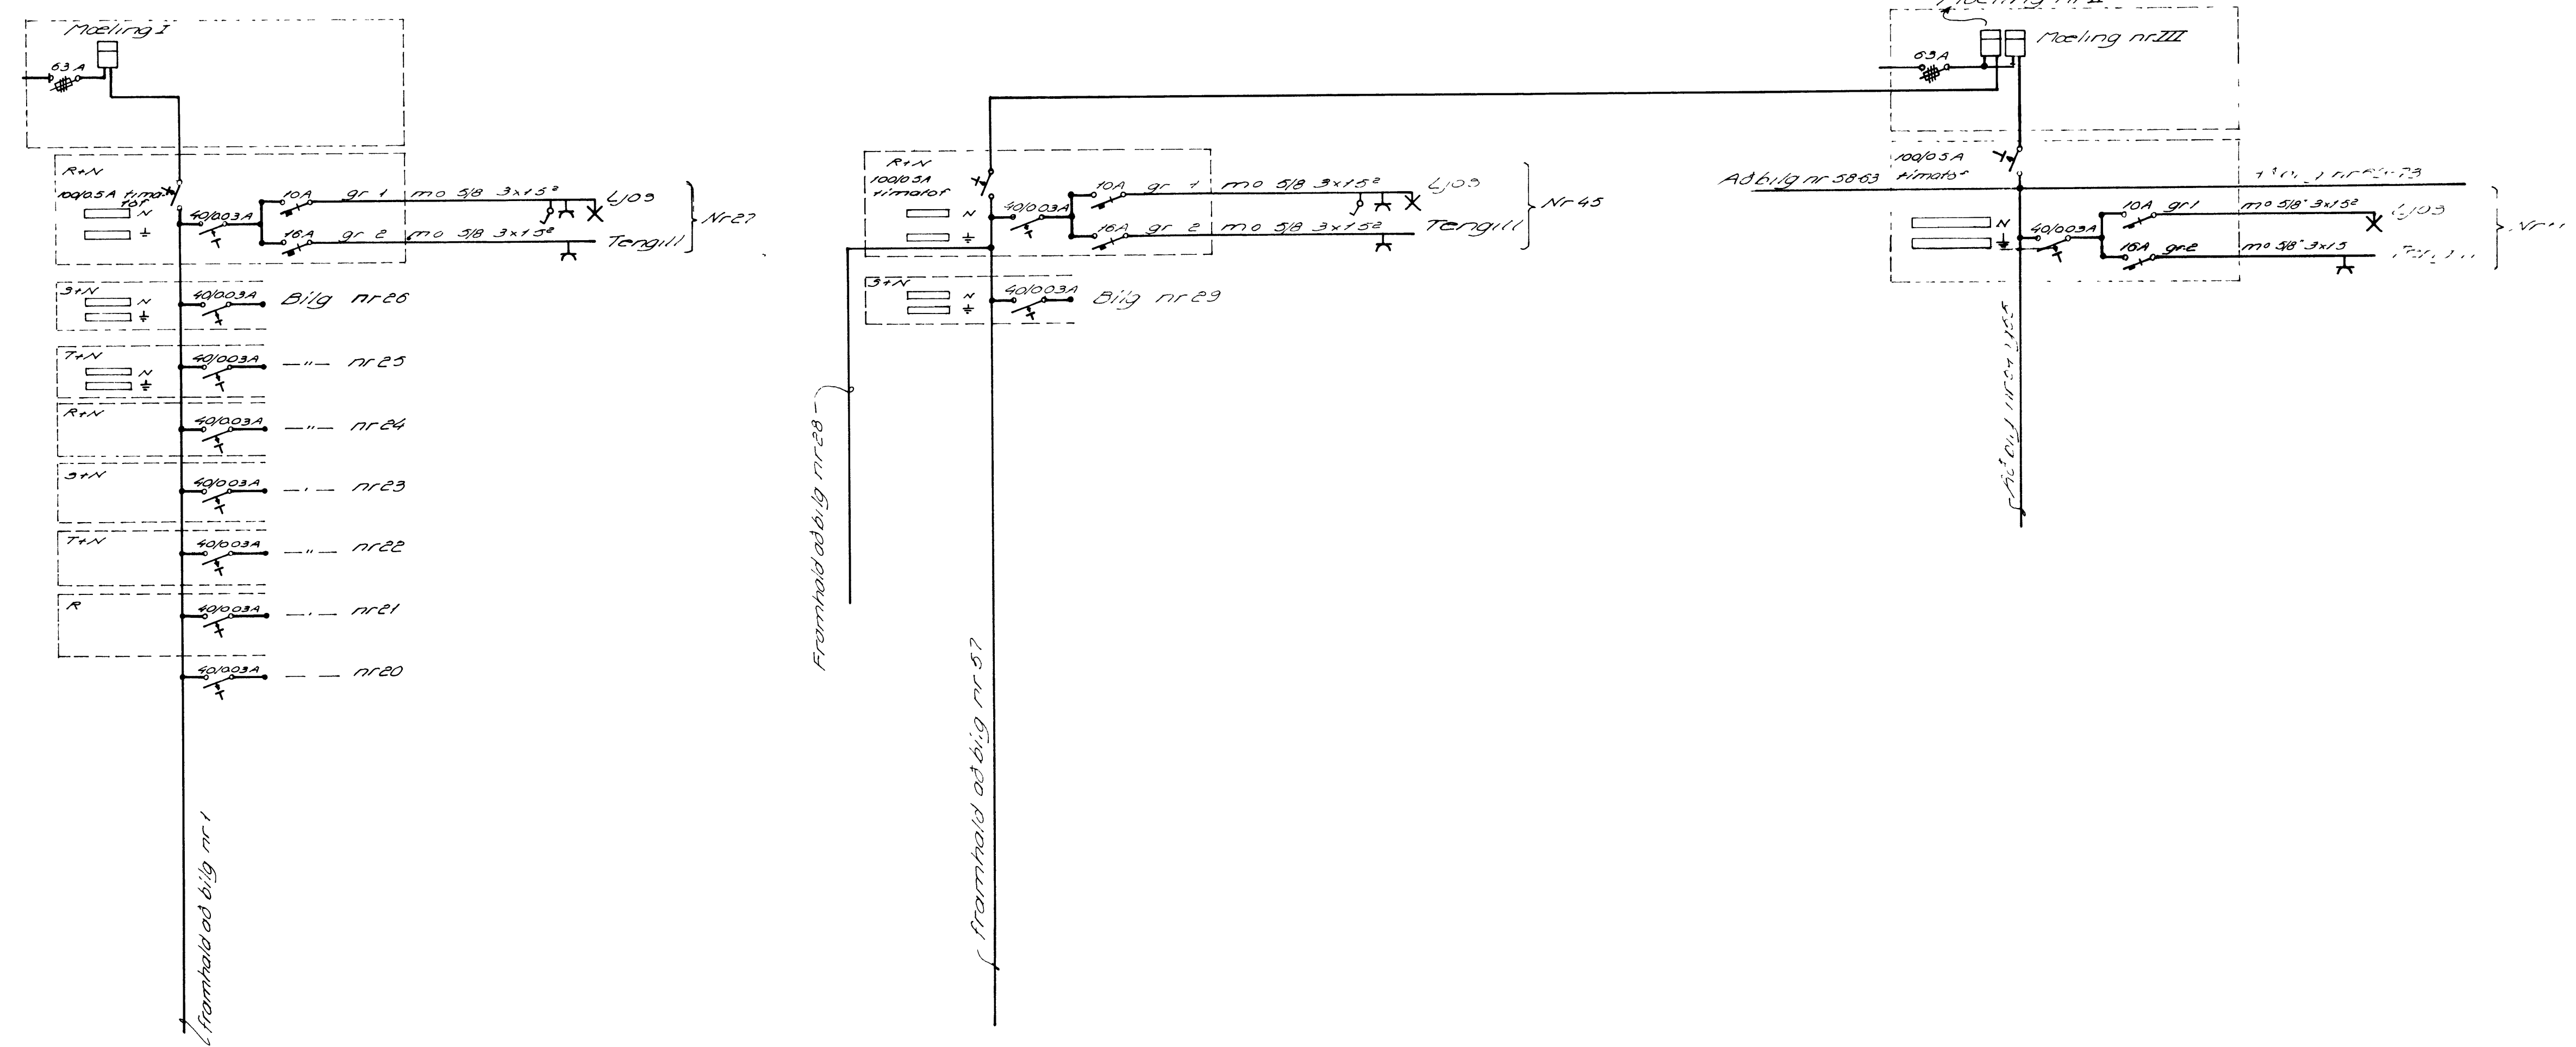


Grunnmynd nr 1.5  
Tengja skal samant og neðstu jarnin í sokkulinum

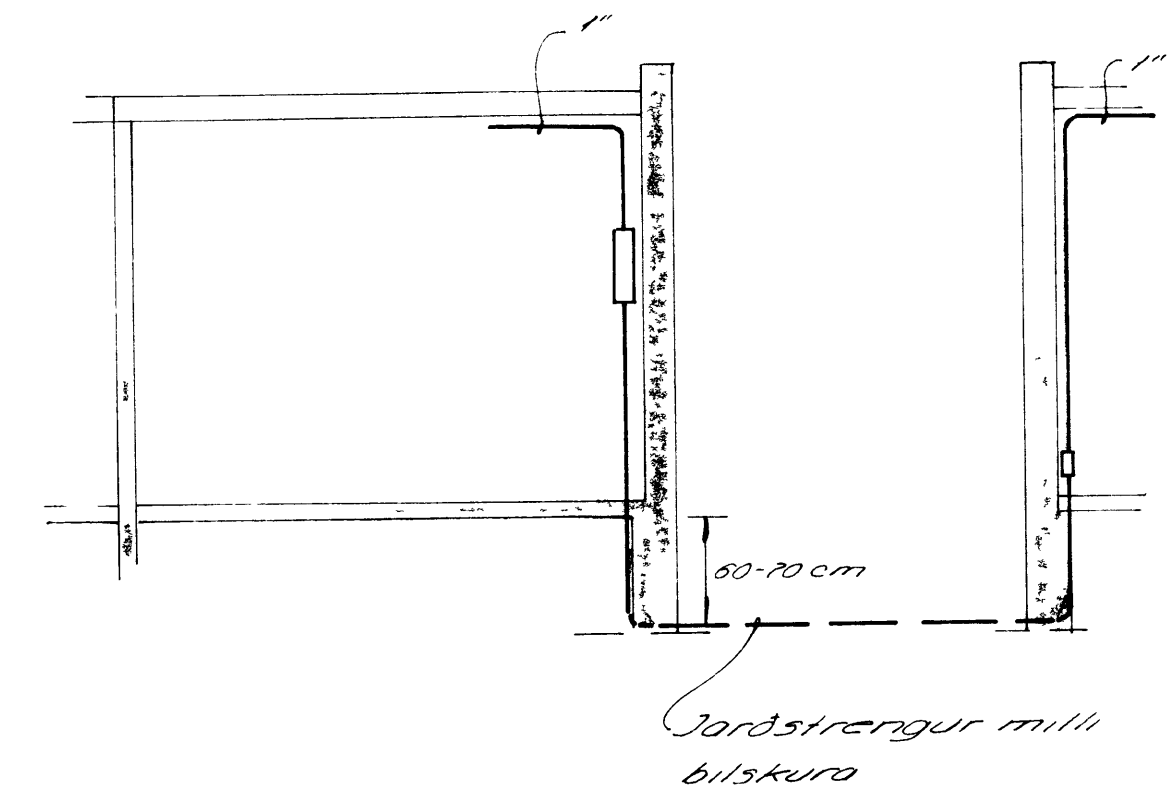

FLOKKUN	TEIKN NR	88 / 971	
VERK	BLAD	FRHT	BL
1709	2	-	-
KVARDI	Rafloagn + einlínurmynd		
HANNAÐ	TEIKNAD	YFIRF	
88	RV	1	
REYKJAVIK	Júlí	78	

**Rafhönnun** ARMULI 42 SÍMI 84833