


ÚTLIT NORÐUR

(64490)

ÚTLIT SUÐUR (GÖTUHLÍÐ)

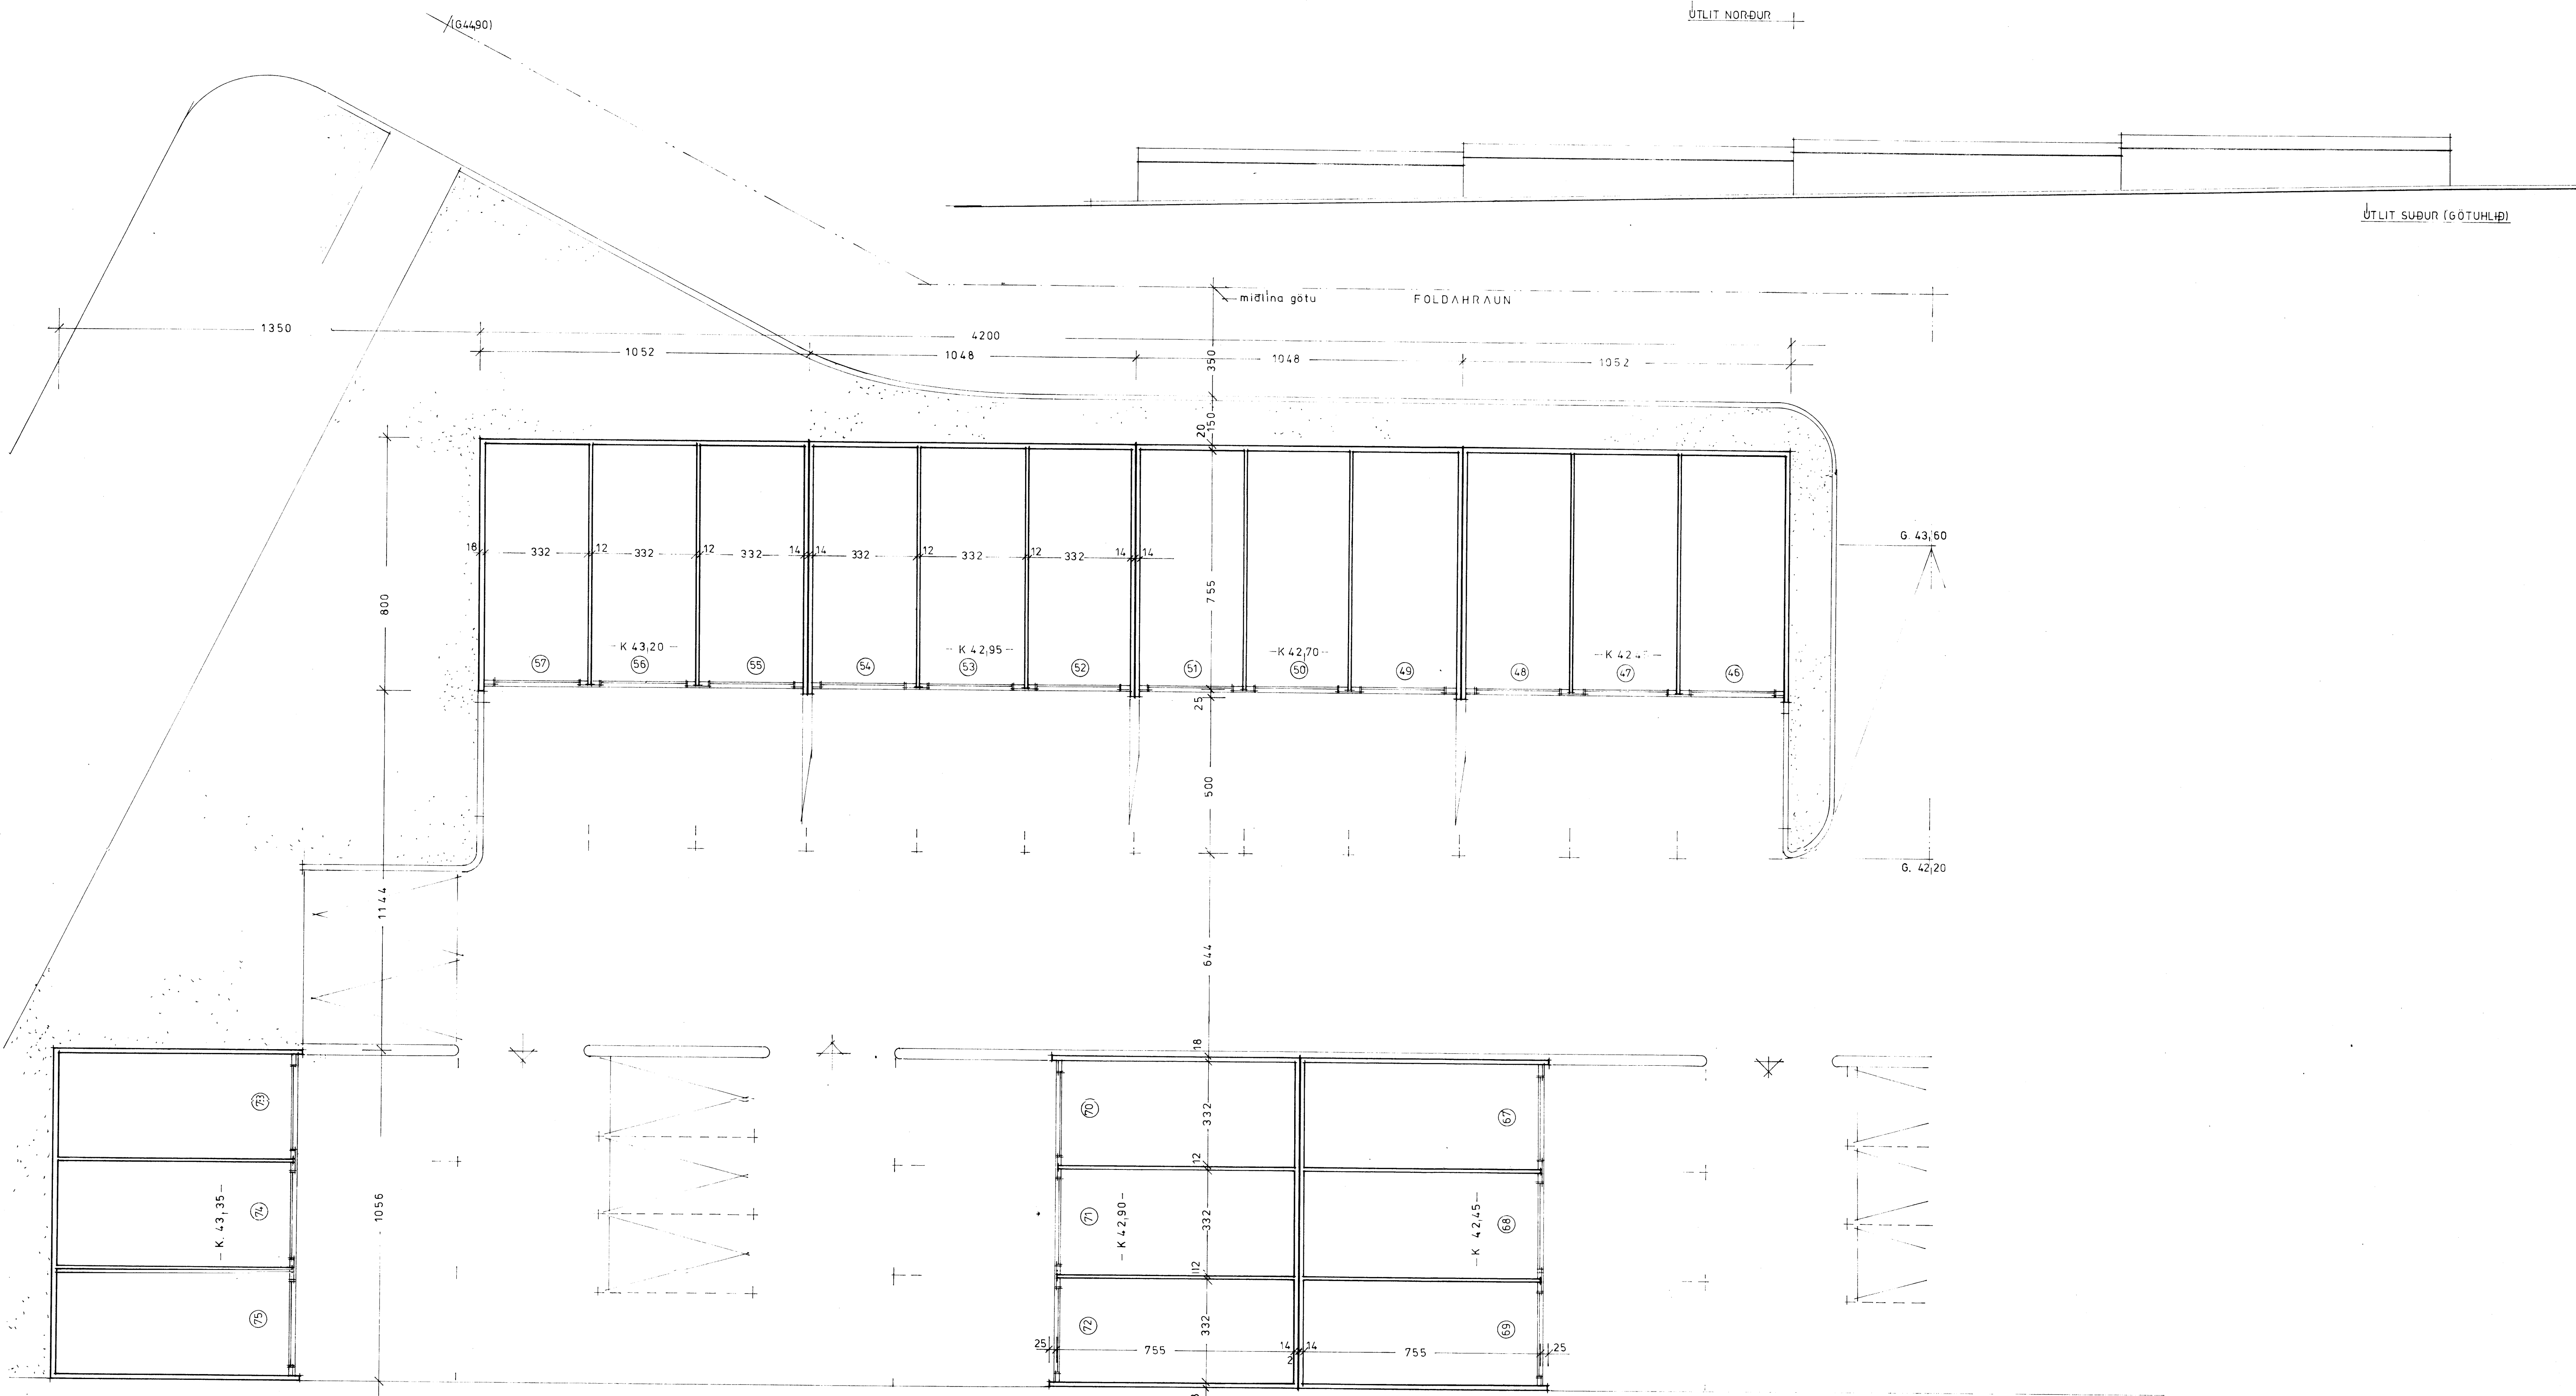

GANGSTÍGUR

FOLDAHRÁUN

FOLDAHRÁUN 41

TEIKNISTOFA
Laugavegi 96
REYKJAVÍK sími 179 80

HRAFNKELL THORLACIUS ARK.
BJÖRN EMILSSON TÆKNIFR.
NJÖRDUR GEIRDAL ARK.

FOLDAHRÁUN 37-42, VESTMANNAEYJUM
BÍLSKÚRAR nr. 46-75

grunnm. útlit.

mkv 1:100

dags des '78

verk nr

breytt

tekn nr

05