


NORÐURHLIÐ

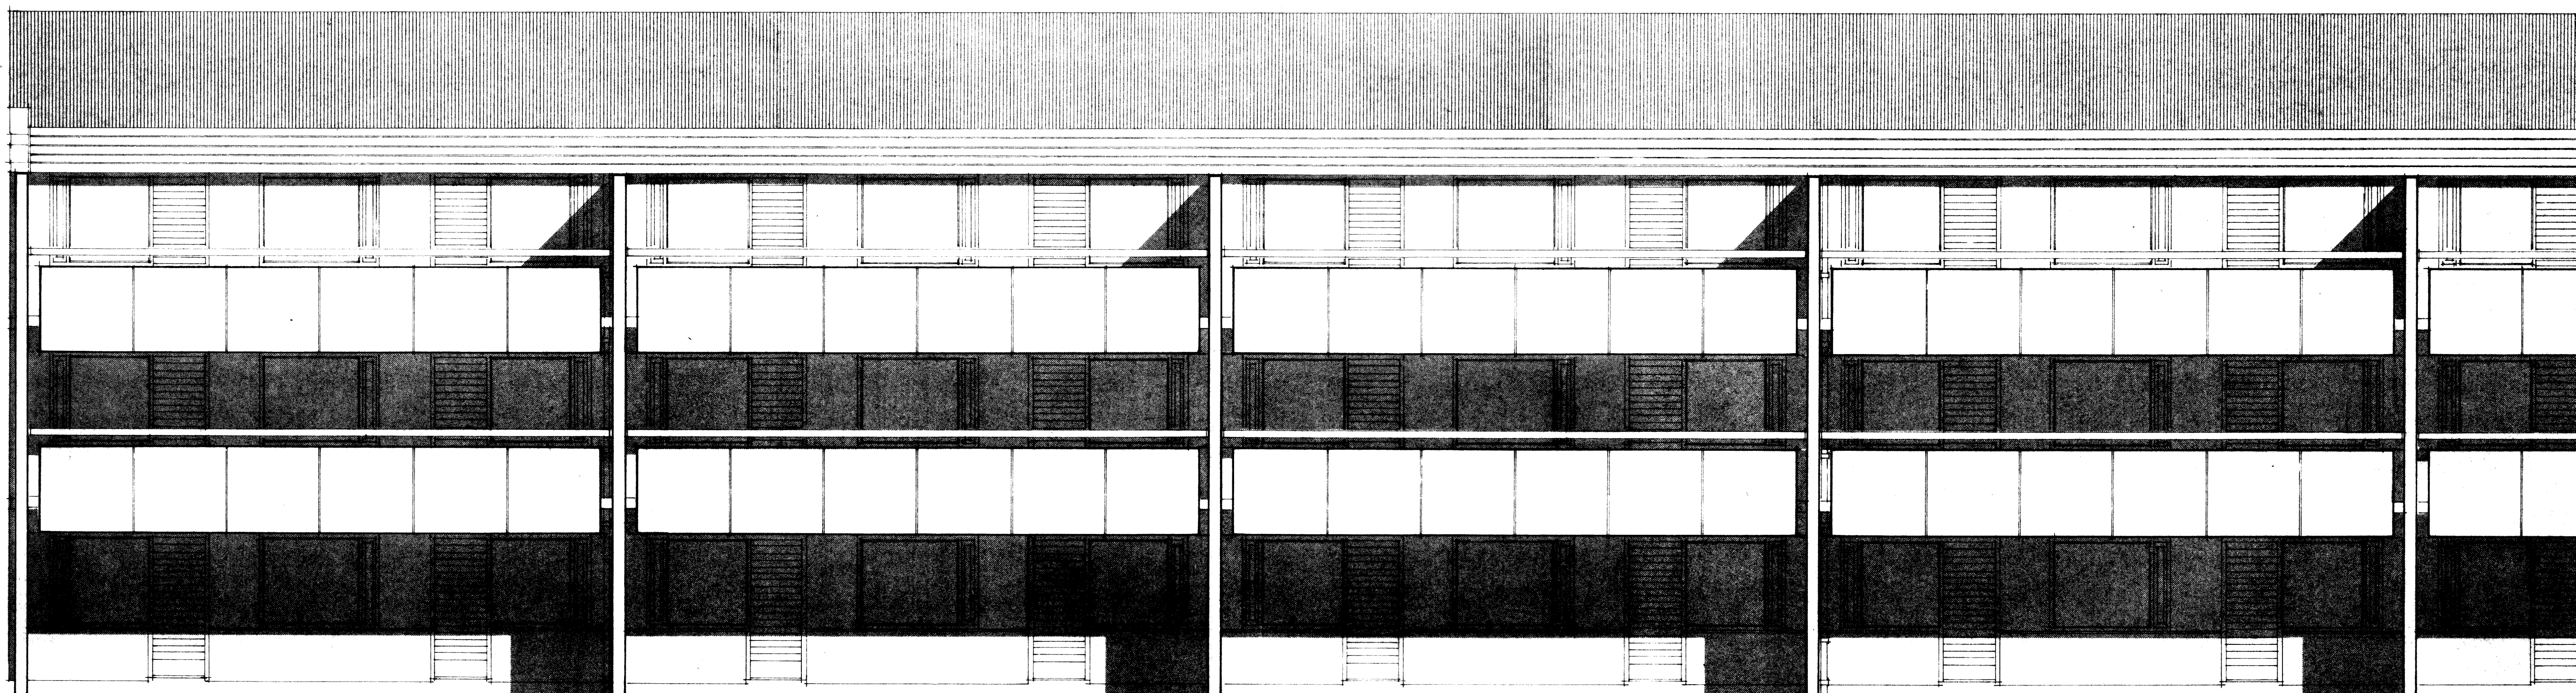

SUÐURHLIÐ

HJARNKELL THORLACIUS ARKITEKT BJORN EMISSON 7A
TEIKNISTOFA LAUGAVEGI 96 SIMI 1

HEITI: BAV ASHAMAR 30 NR. 7 3 0 1
 TEIKNING: ÚTLITSMYNDIR NR. 5 7

KVARDI: 1:1:50

DAGSETNING: 20. APRÍL 1974 / SEPT. 1975

BREYTT: