


FOLDAHRAUN 30 VESTMANNAEYJUM

15-8-80  
 Sællur Kristjánsson

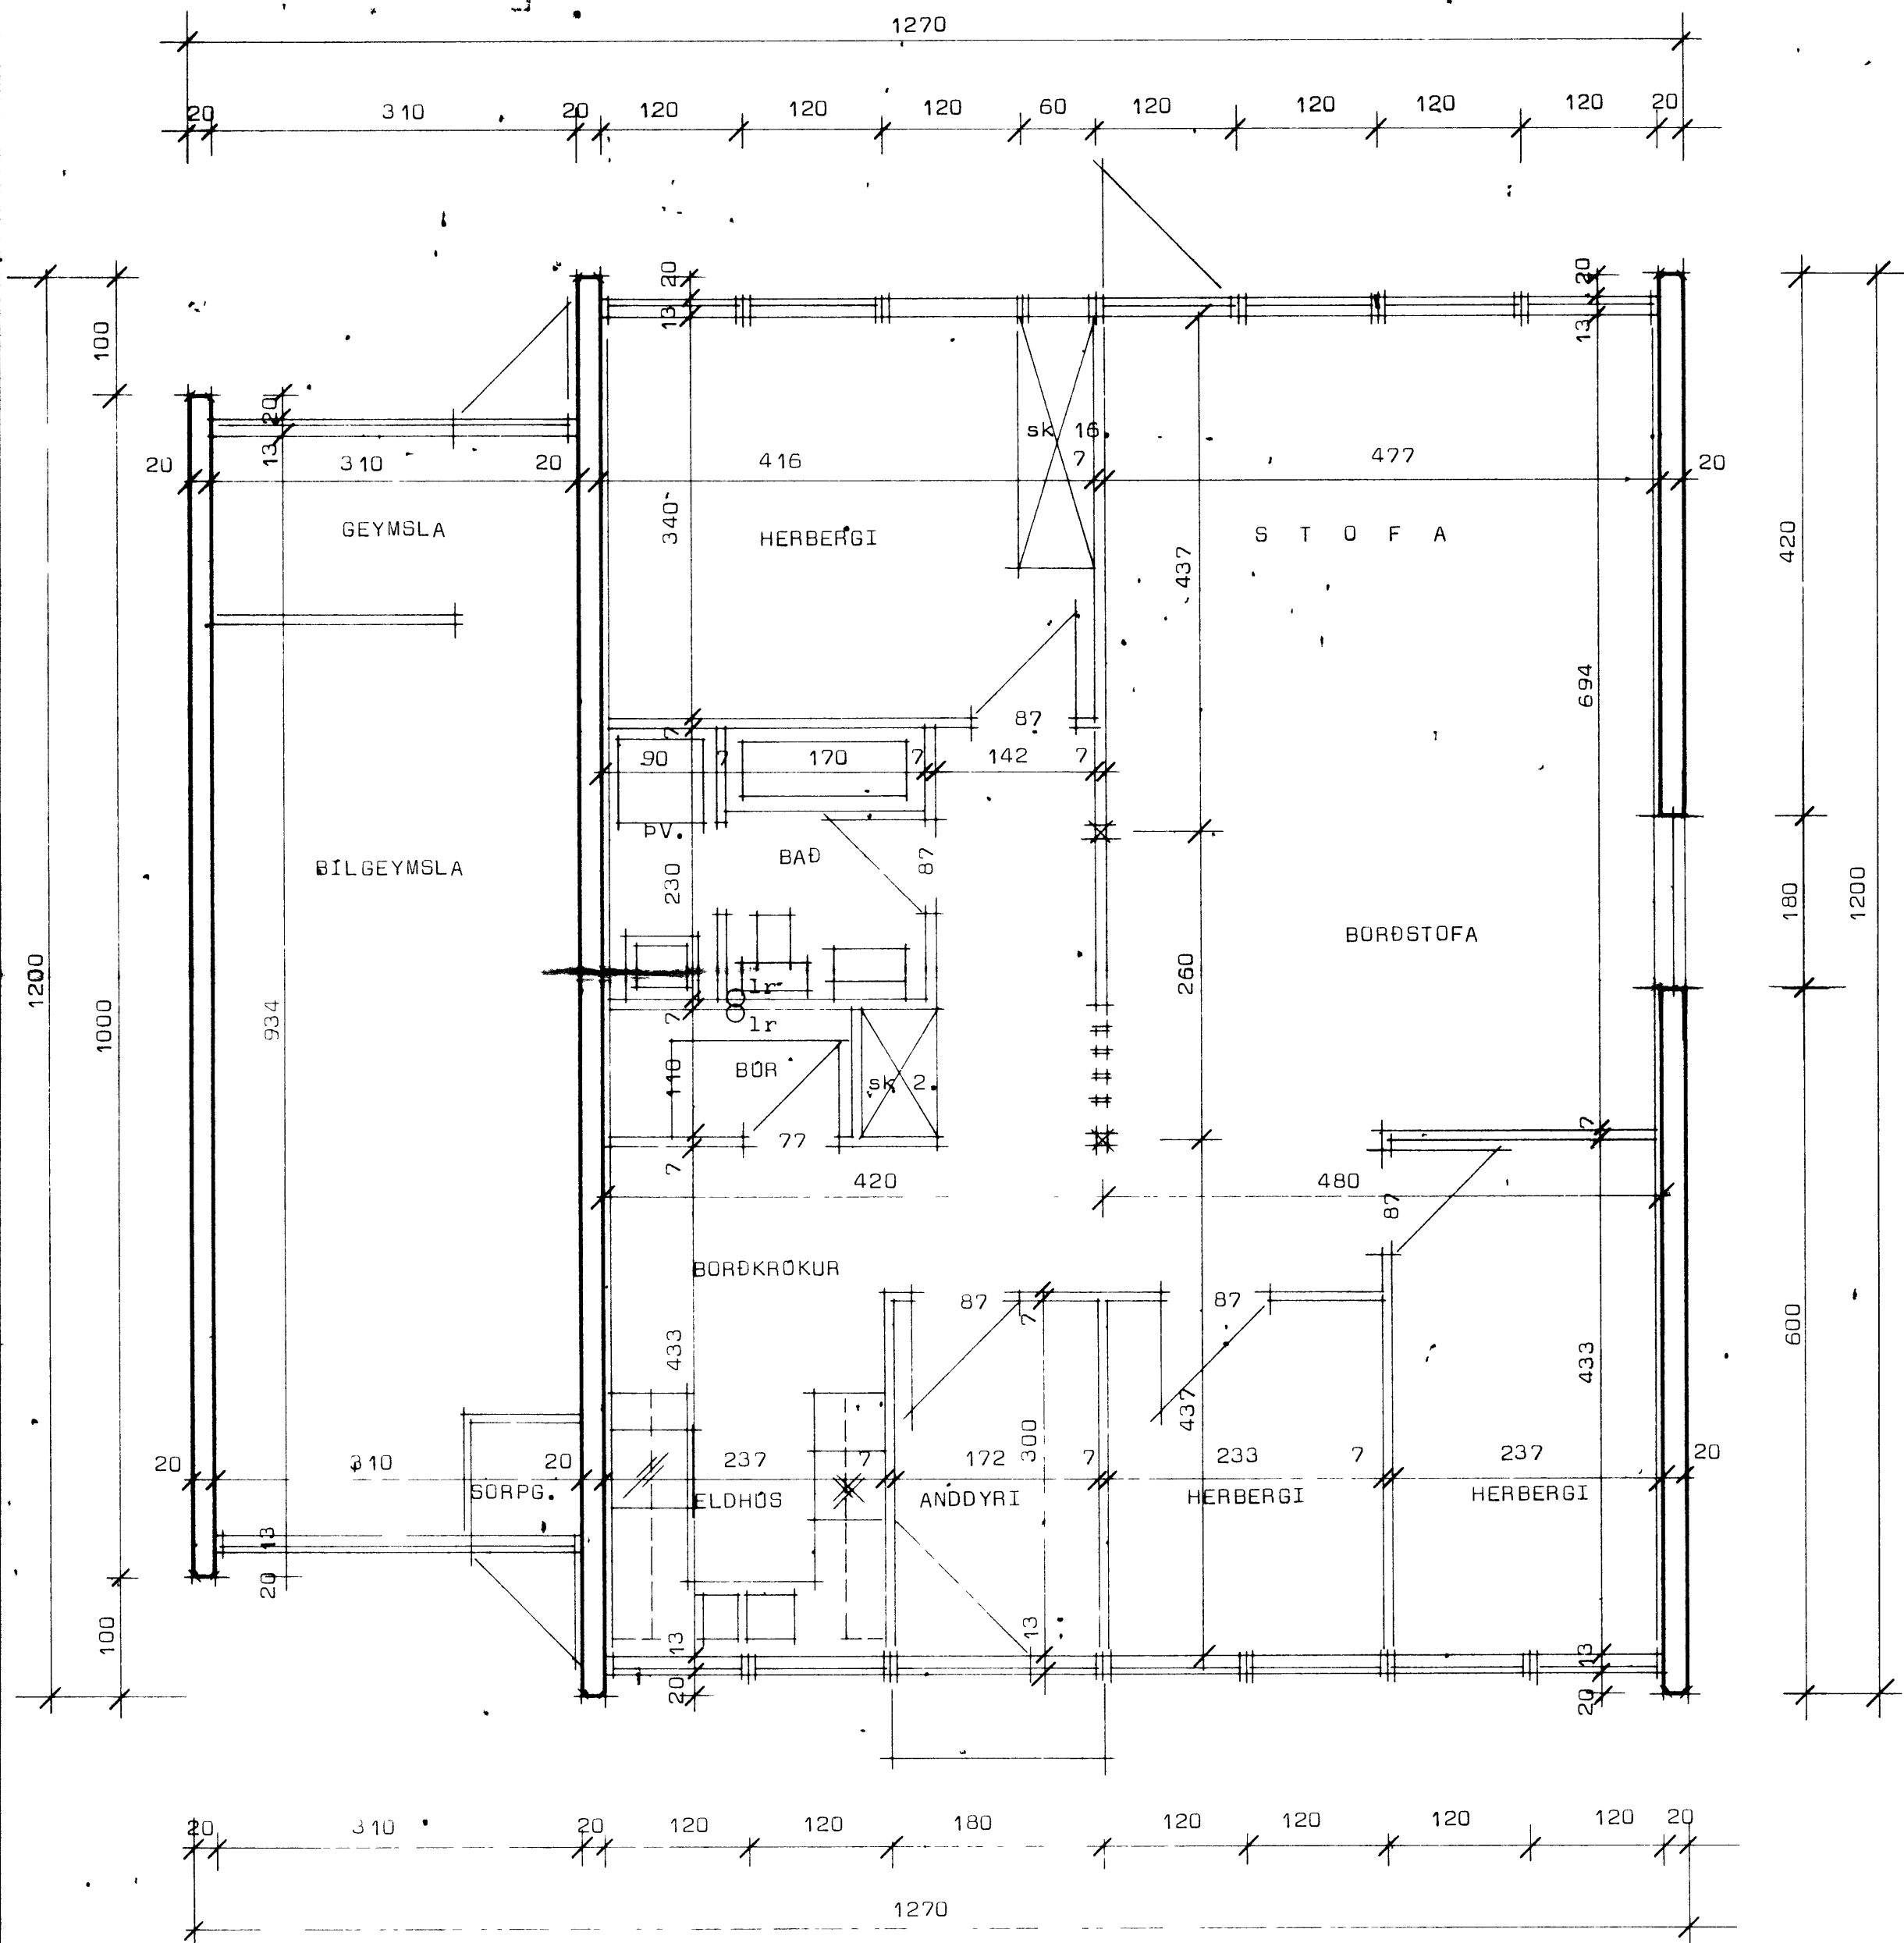

**STADALHÚS** SÍM  
 TEIKNISTOFA SÍÐUMÚLA 31 SÍMI 83141

VERKEFNI	DAGS.	VERK NR
Grunnmynd	MKV. 1 50	R 21
Foldahraun 30 Vestmannaeyjum	BR.	
	BLAD NR	

*Sigurður P. Kristjánsson*