
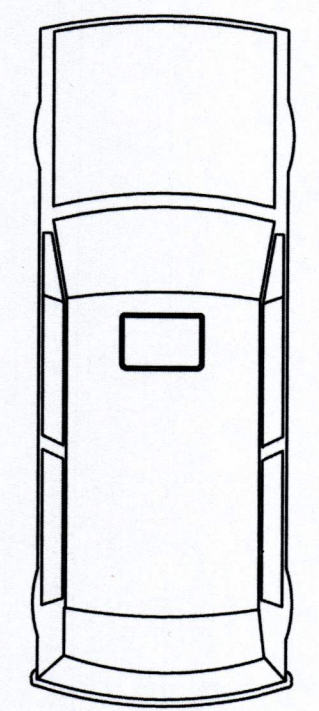
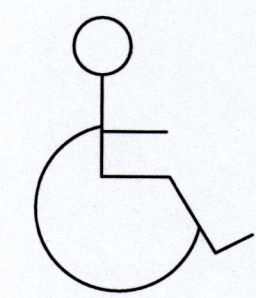
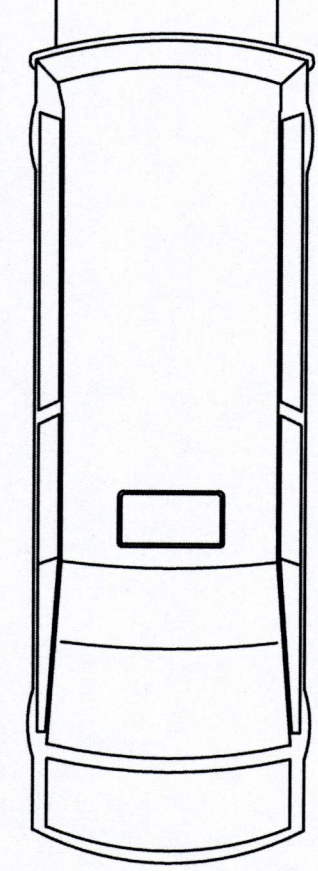


ÚTBODSSETT

ADALHÖNULUR

Gunnlaugur

ÚTG.	DAGS.	ÚTGAUFÉRLI	HANNAÐ TEKNI. YFRF.
—	—	—	—
—	—	—	—
—	—	—	—
—	—	—	—
—	—	—	—
—	—	—	—
—	—	—	—
—	—	—	—
—	—	—	—

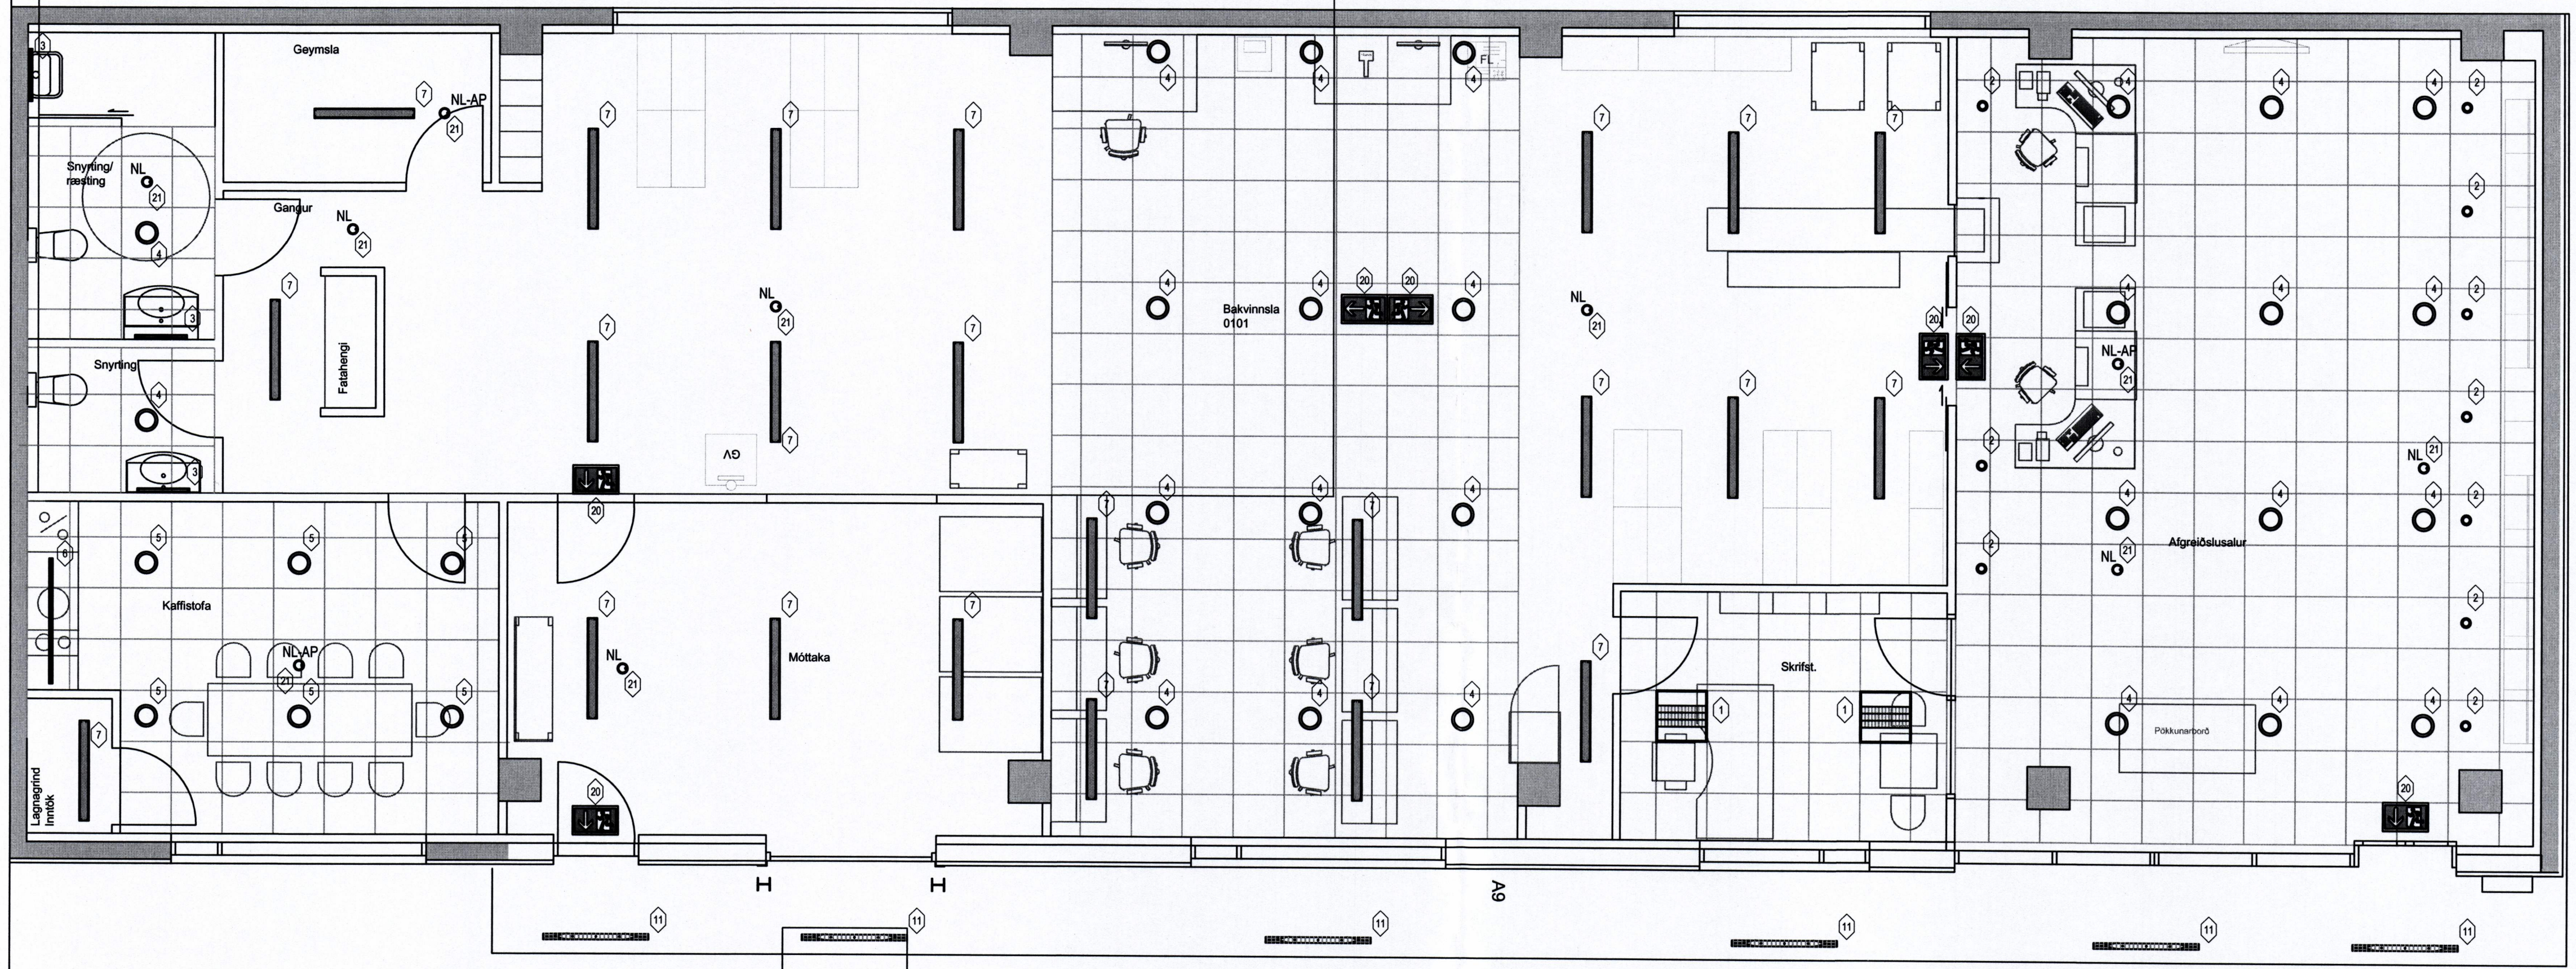


Pósthús
 Strandvegur 52
 900 Vestmannaeyjar

Raflagnir
 Lampaplán
 1.hæð

TEKNI. NÚMÉR	BLAÐSTÆR	HANNAÐ	GES/ÞB
01_3_15_01	A1	TEKNAÐ	GES/ÞB
DAGS.	MELKVARÐI	ÚTGAFA	Ú
08.05.2013	1:50		

SAMÞYKKT: *David Eustein Sólvason*
 Kennitala: 1100355-9933

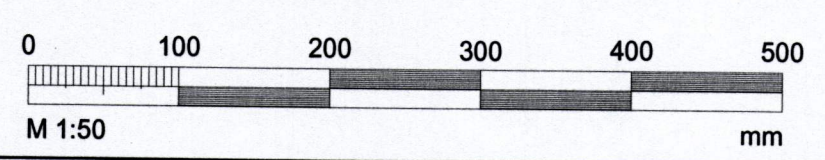

T:\9000\Strandvegur 52\Raflagnir og Yfirlit\Raflagnir\Lampaplán01_3_15_01.dwg