
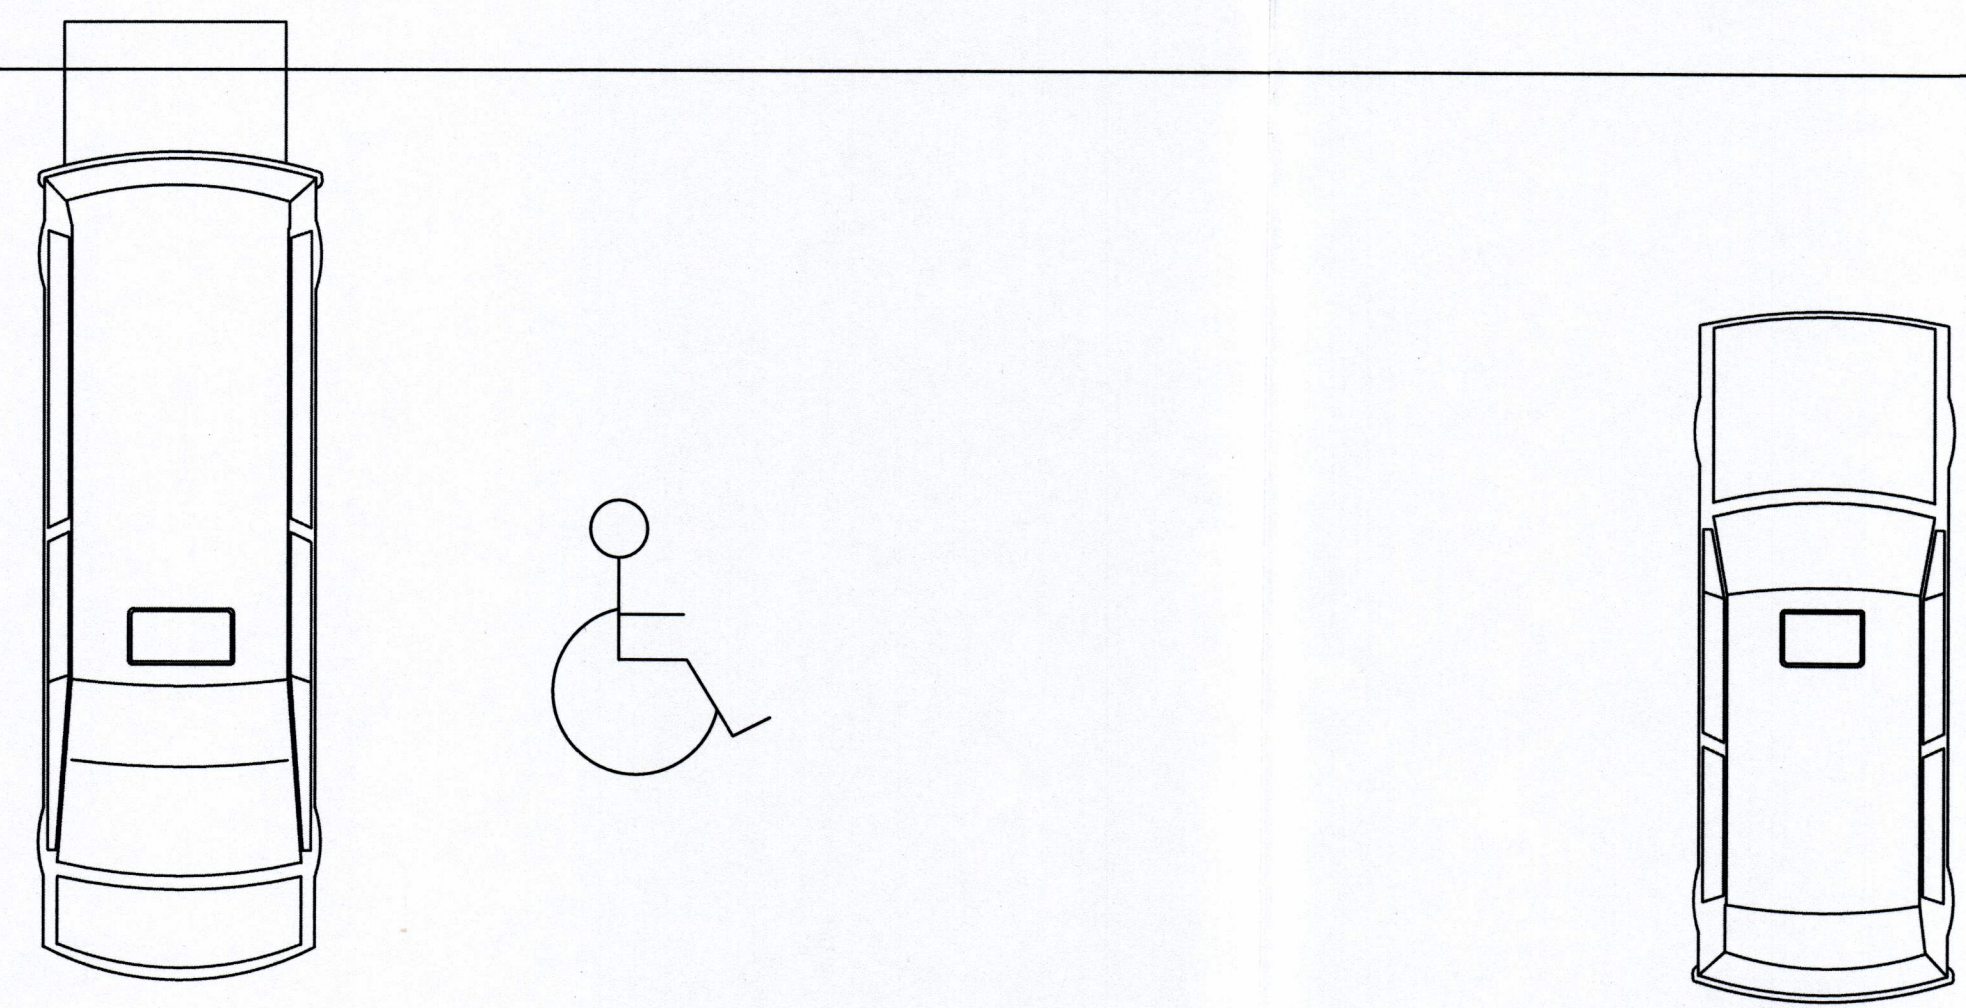


ÚTBODSSETT

ADALHÖNNINGUR
David Björn Sævarson
 ÚTG. DAGS. ÚTGAUFERILL. HANNAÐ TEKN. YFIRF.


—	—
—	—
—	—
—	—
—	—
—	—
—	—
—	—
—	—
—	—
—	—

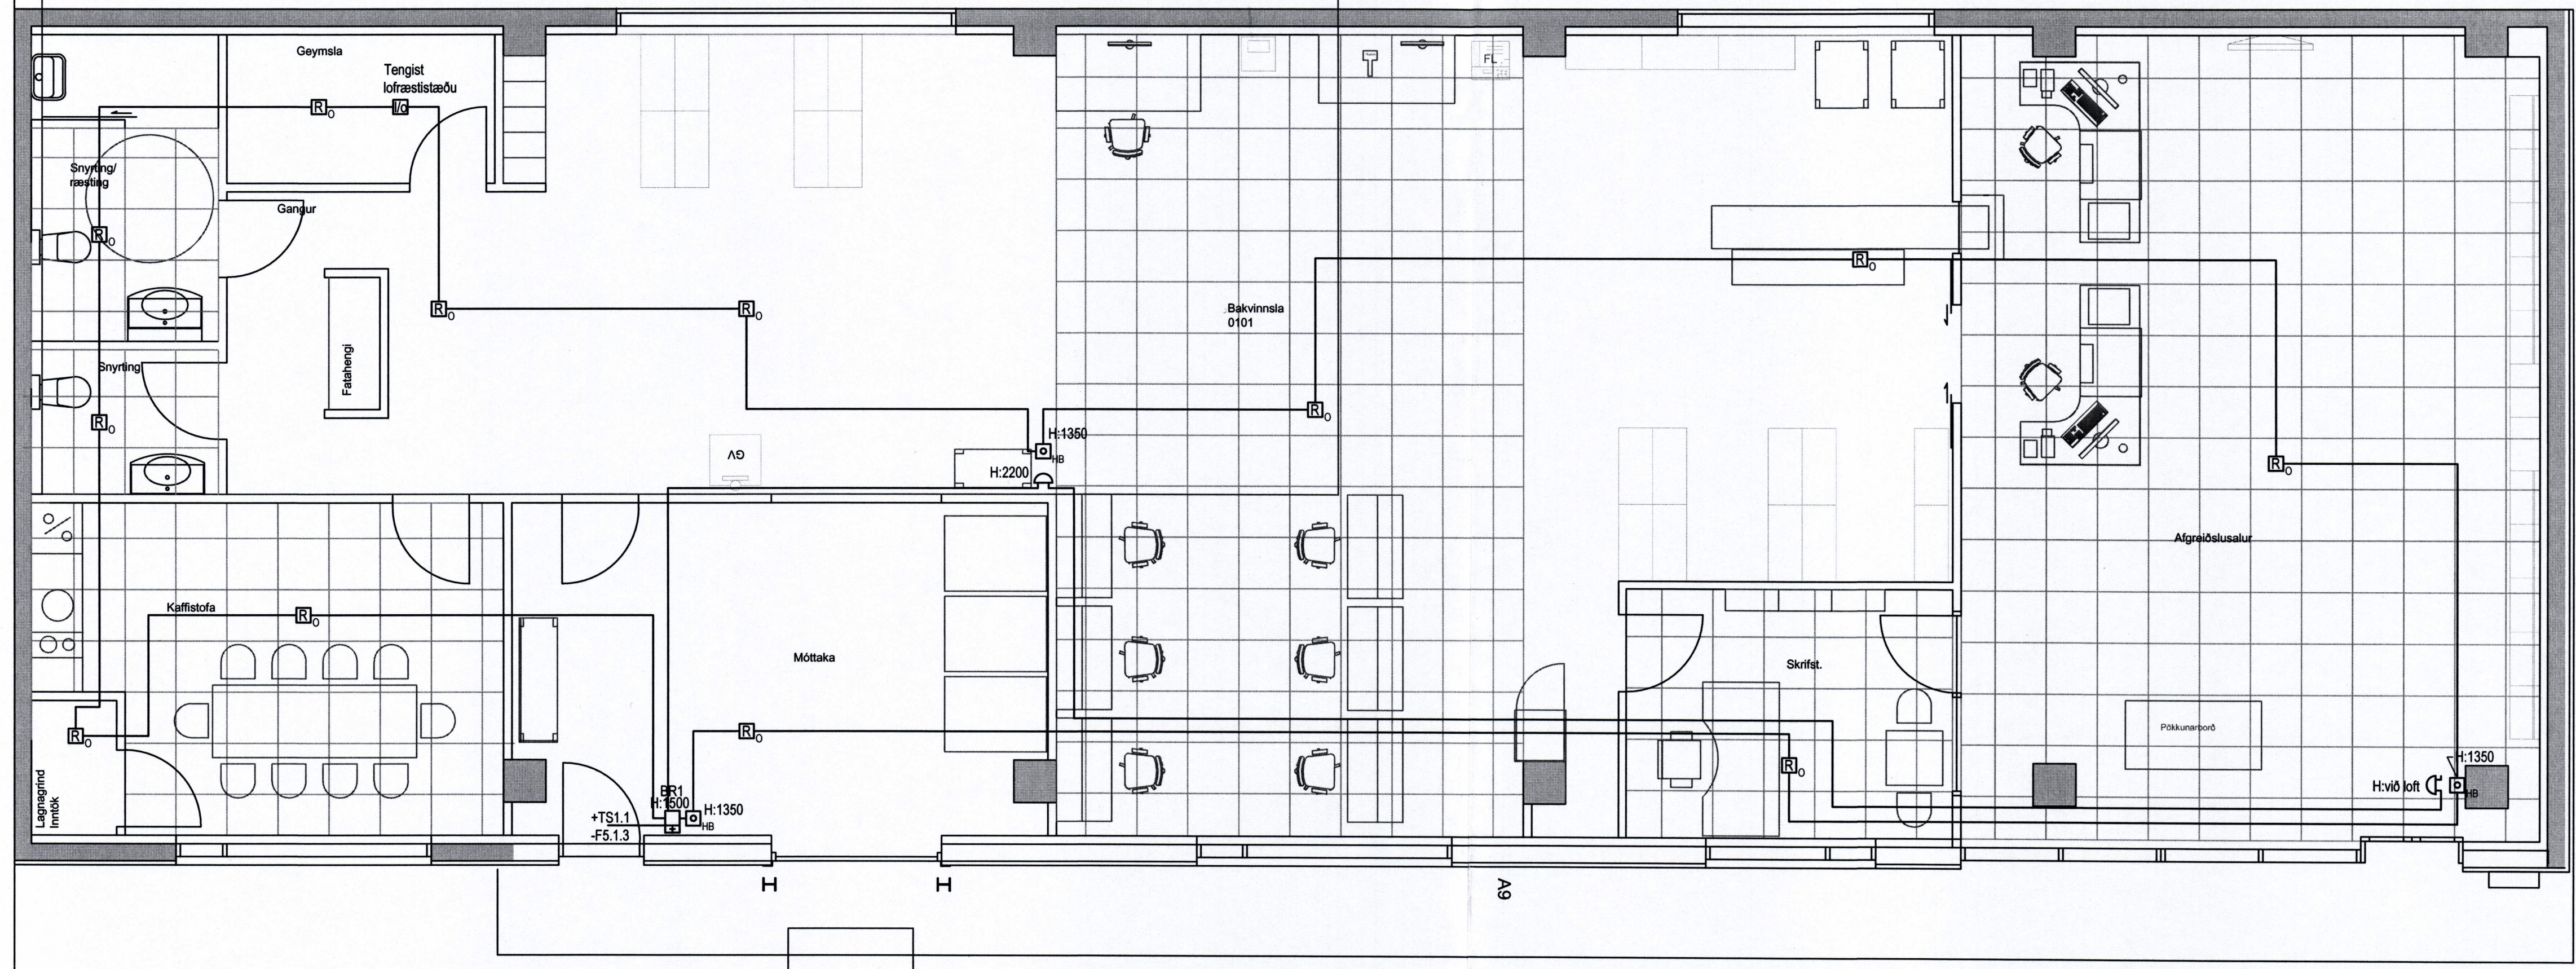

Pósthús
 Strandvegur 52
 900 Vestmannaeyjar
 Rafagnir
 Brunaviðvörunarkerfi
 1.hæð

TEIKNINGUR	BLADSTÆRD	HANNAÐ	GES/ÞB
01_3_34_01	A1	TEIKNAD	GES/ÞB
DAGS.	MELKVARDI	YFIRFARIR	—
08.05.2013	1:50	—	—

SAMÞYKKT: *David Björn Sævarson*

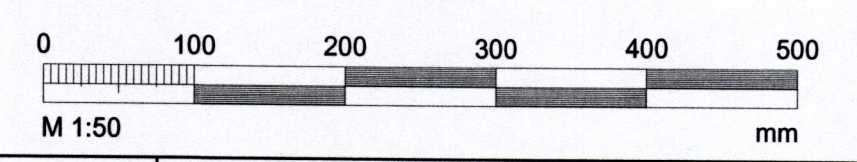

