
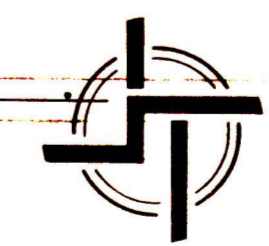


Strandvegur .. Vestmannaeyjum.

K10%25

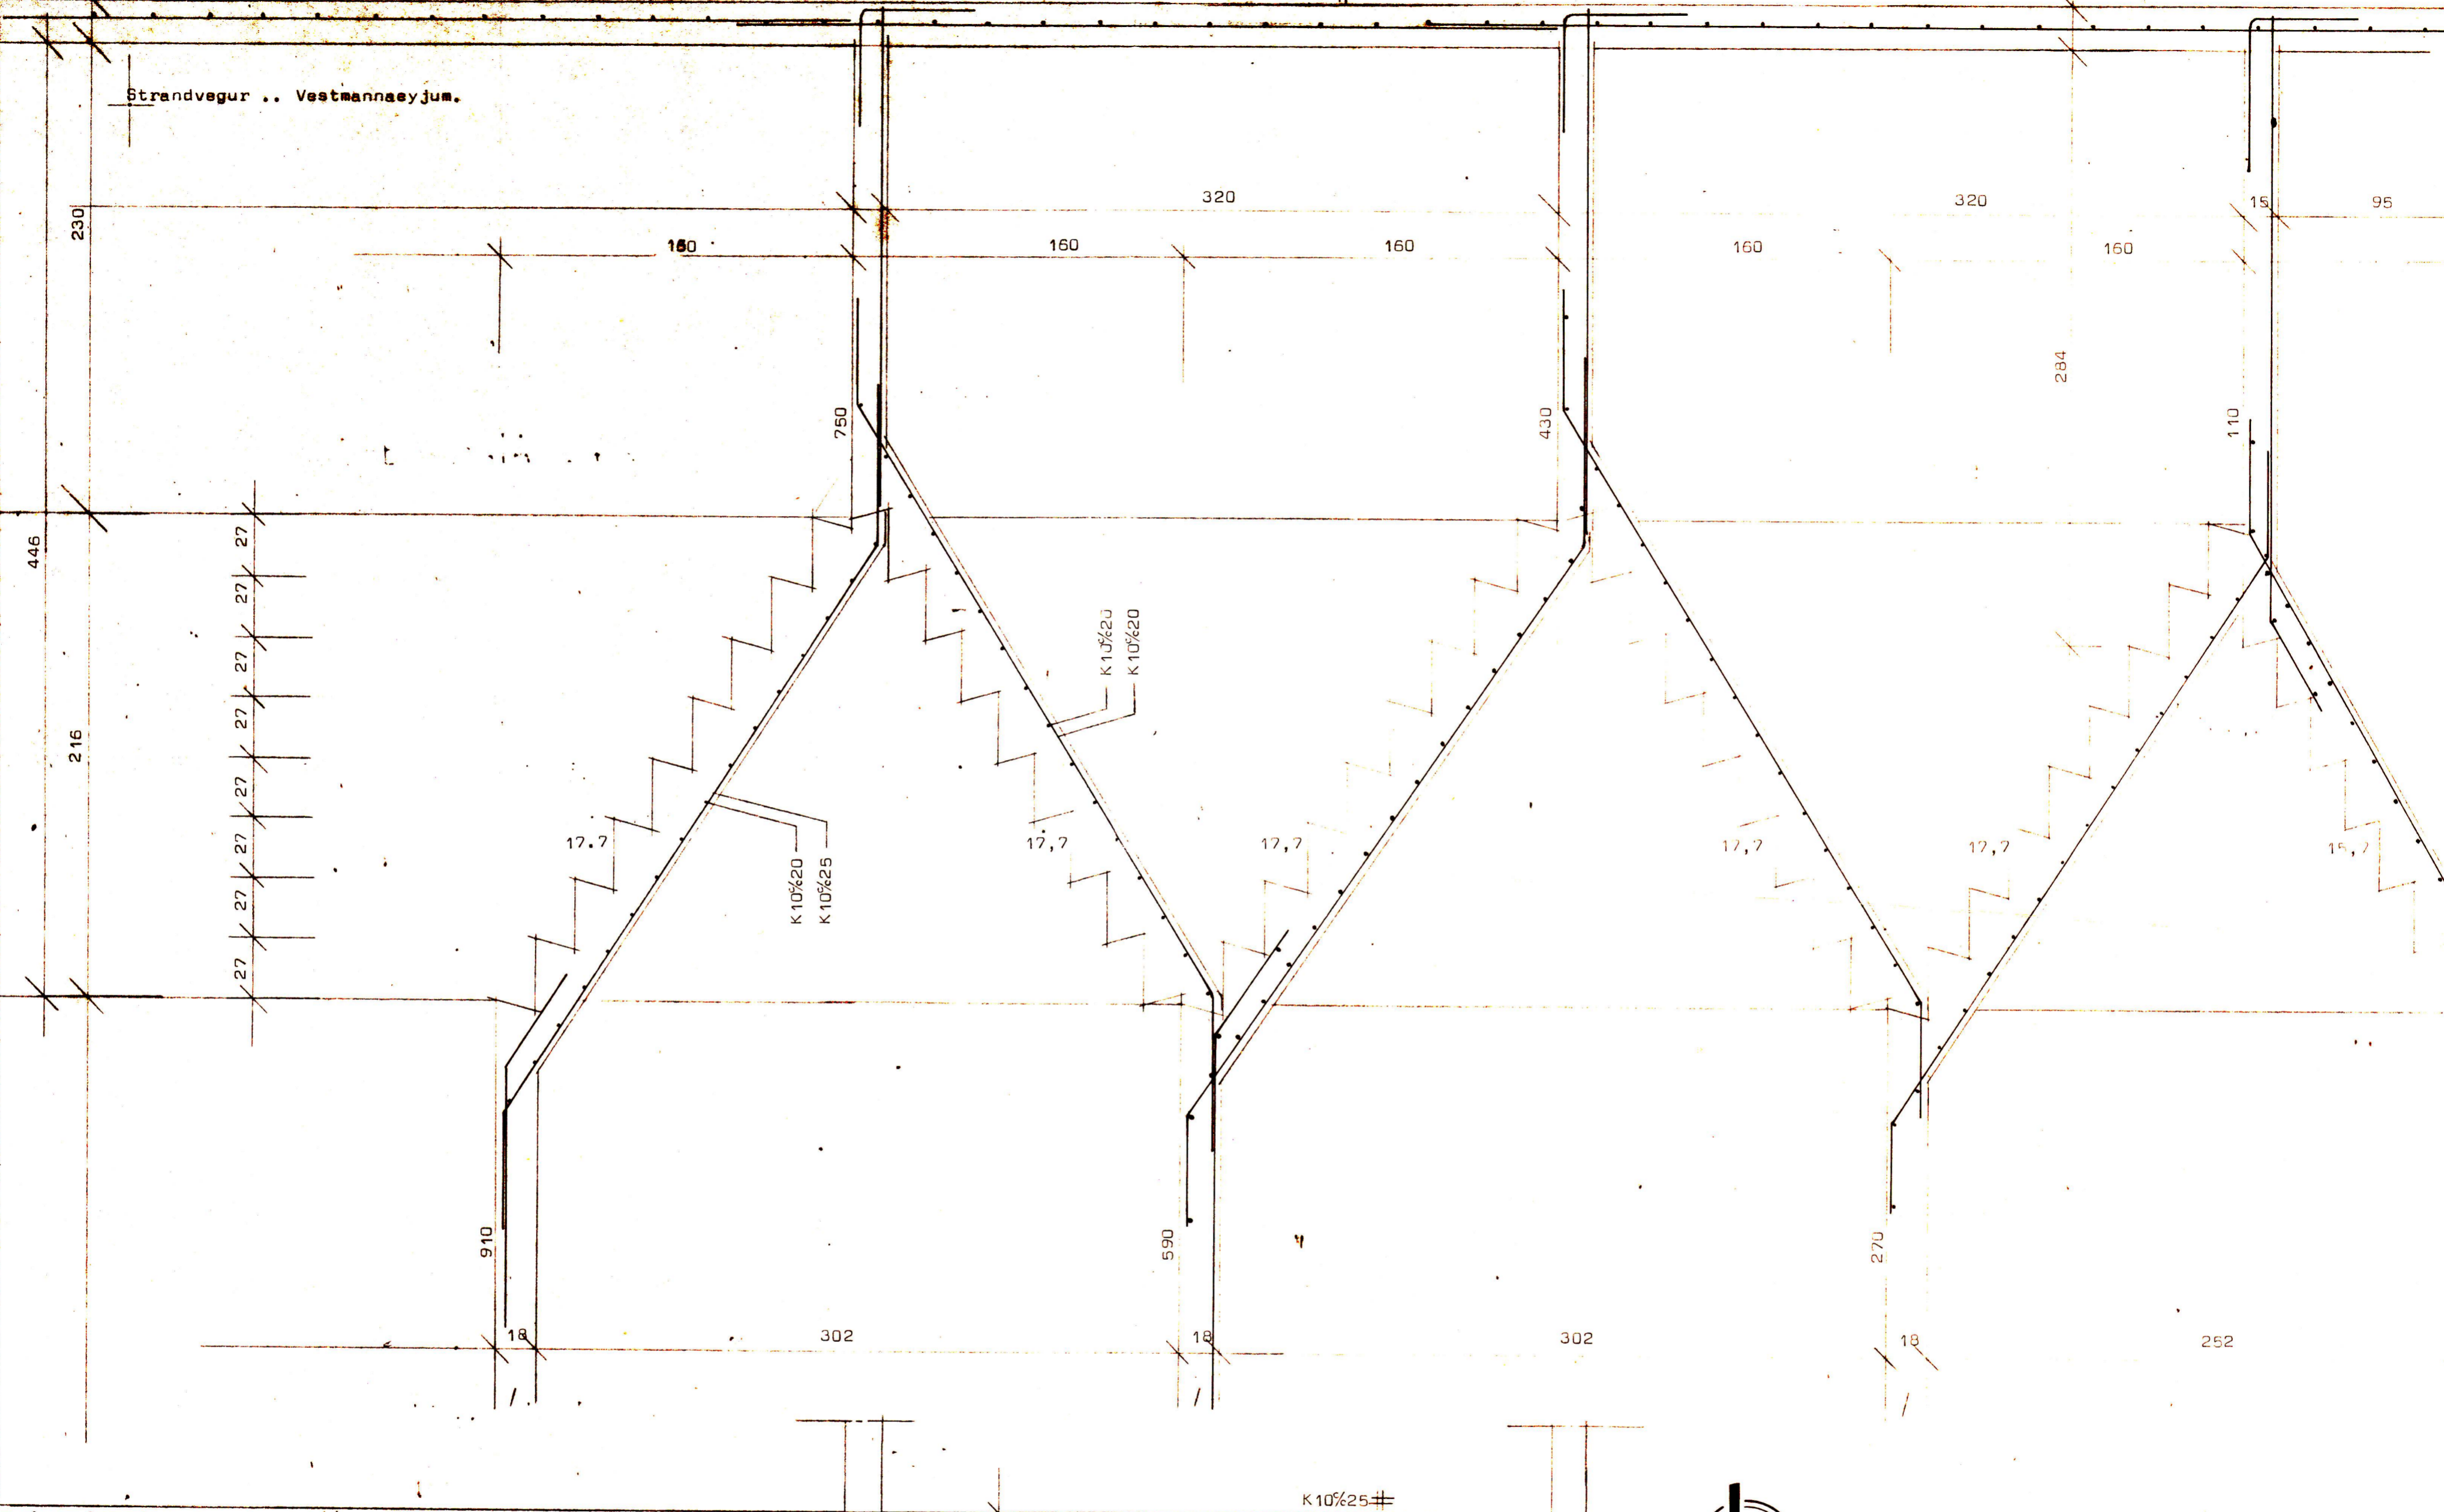

STADALHUS T/S

TEIKNISTOFA SÍÐUMÚLA 3I SÍMI 8314I

VERKEFNI	DAGS.	1981.	VERK NR
Járnent steypa. stigar.	MKV.	1:20	
	BR.		
Strandvegur .. Vestmannaeyjum.	BLAD NR	2.03	SU 56.

SIGURDUR GUDMUNDSSON SIGURDUR P KRISTJÁNSSON FTfi