




STRANDVEGUR VESTMANNAEYJUM

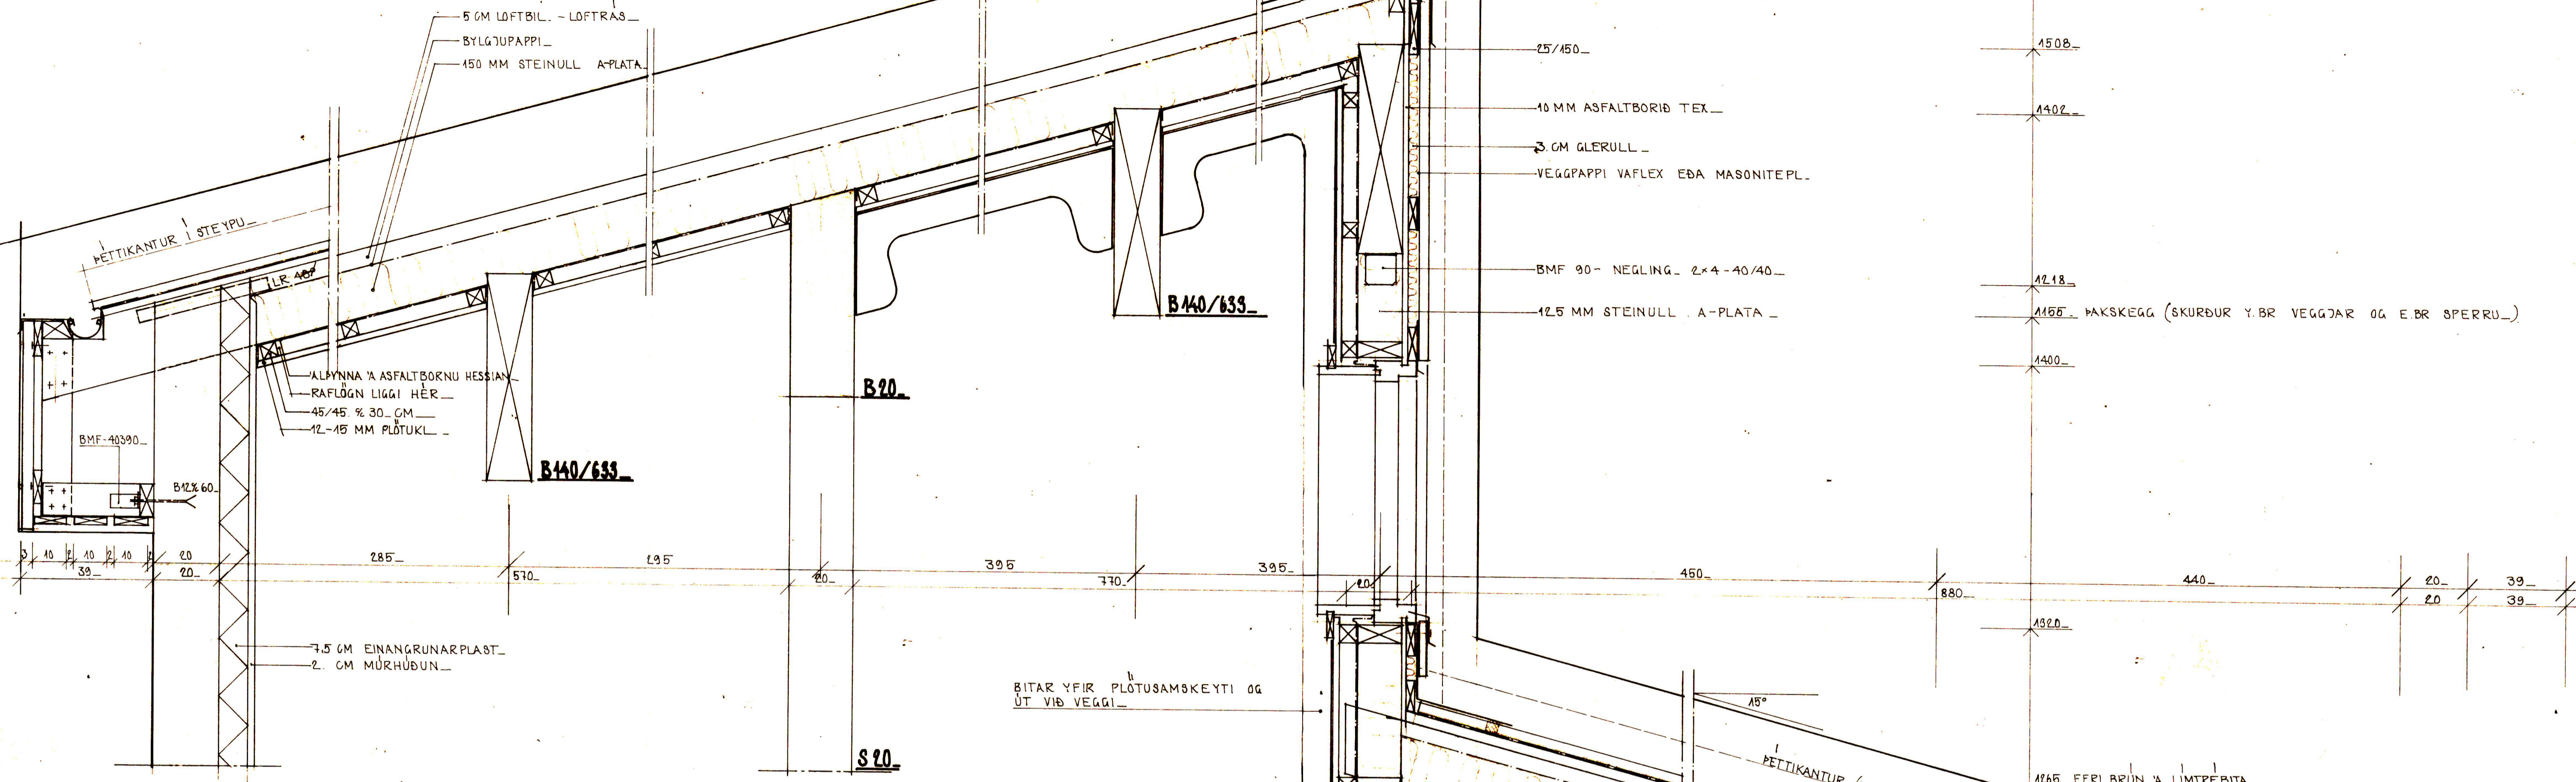

LANGSNID I PAK. MK 1:40

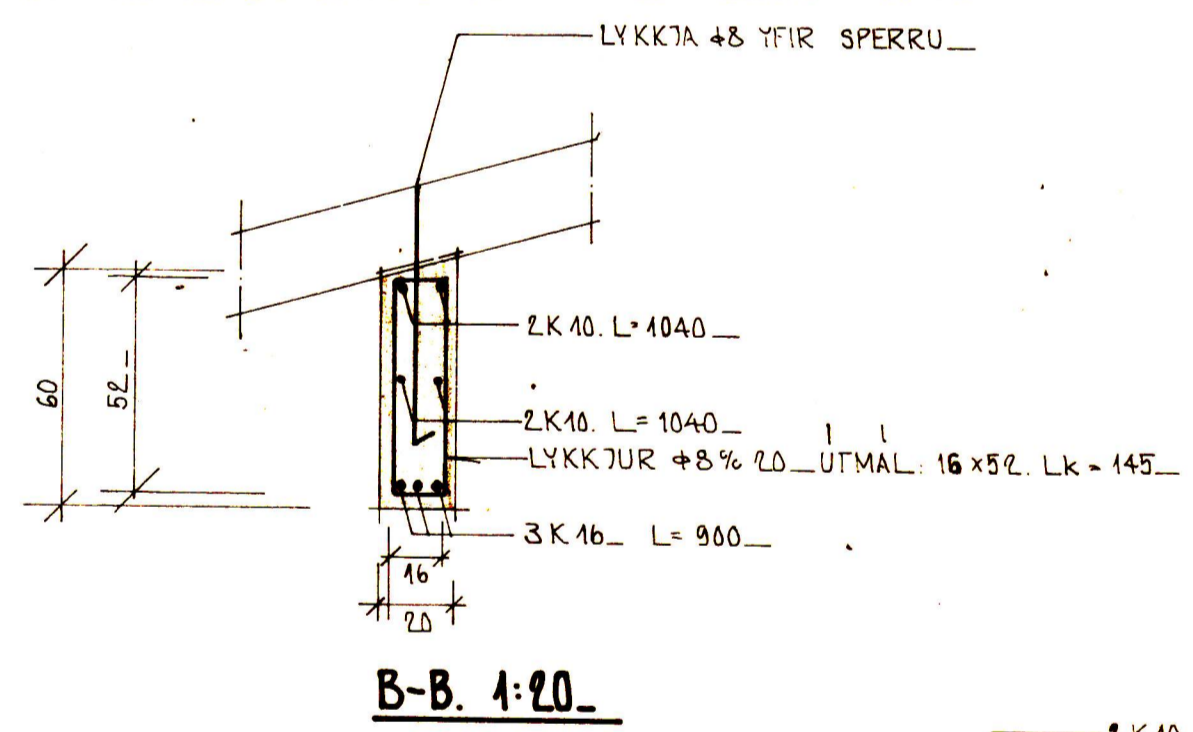

B-B. 1:20

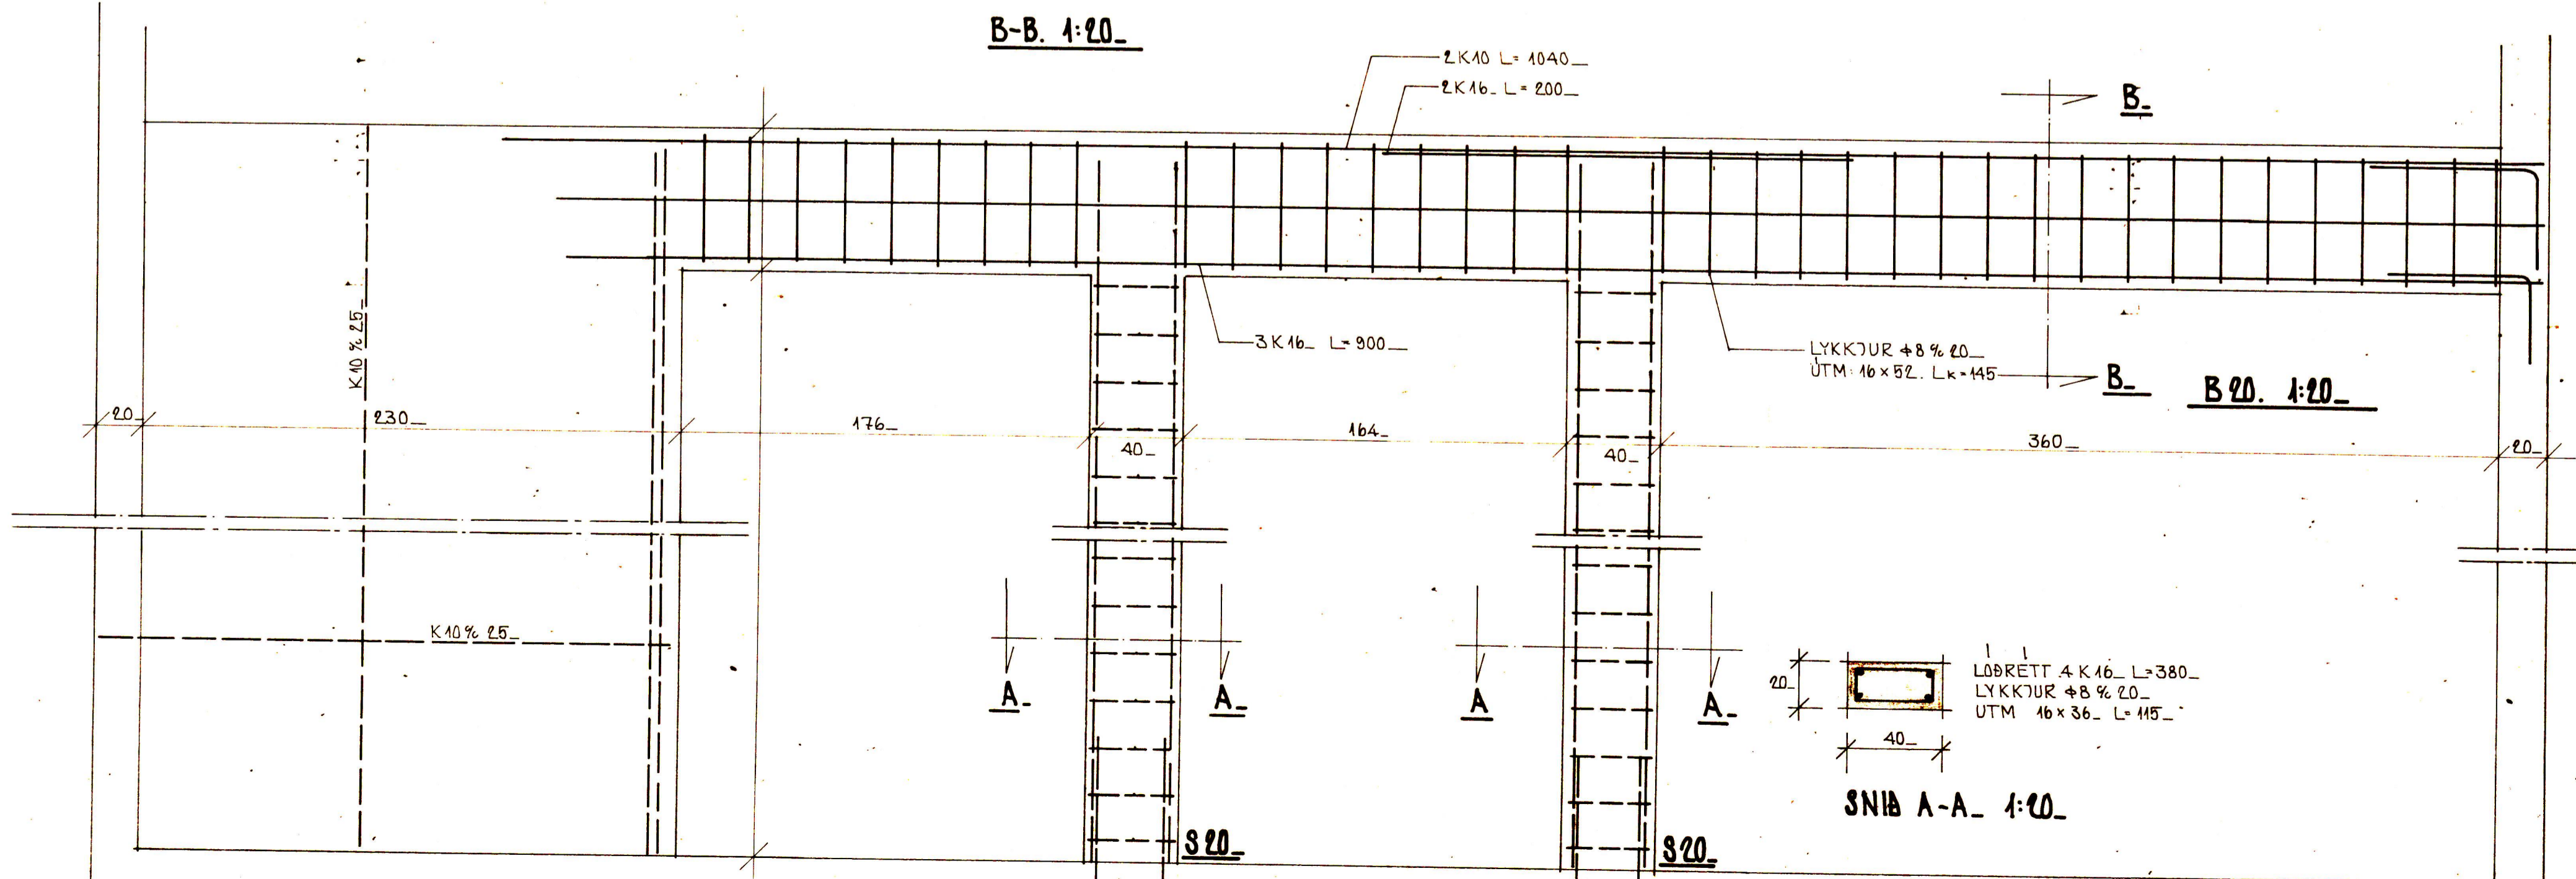

SNIB A-A. 1:40

STADALHUS
 TEIKNISTOFA SIÐUMULA 31 SIMI 83141

| | | | |
|----------------------------|---------|------|---------|
| VERKEFNI | DAGS. | 4981 | VERK NR |
| PAKVIÐIR & JARNBENT STEYPA | MKV. | 1:20 | 1:40 |
| STRANDVEGUR VESTMANNAEYJUM | BR. | | |
| | BLAD NR | 2.07 | SU 56 |

Sigurður Guðmundsson
Sigrún Þorsteinsdóttir