


\\VJ\F801\VERKASKJOL\VERKAS628 HS VEITUR - TENGIVIRKI VESTMANNAEYJUM03\_SKJOLI01\_TEIKNINGAR\BURDARVIRKI5628-203\_JARN.DWG

SAMÞYKKT AF BYGGINGARFULLTRÚA  
1.2. JAN. 2016  
BYGGINGARFULLTRÚA VESTMANNAEYJUM

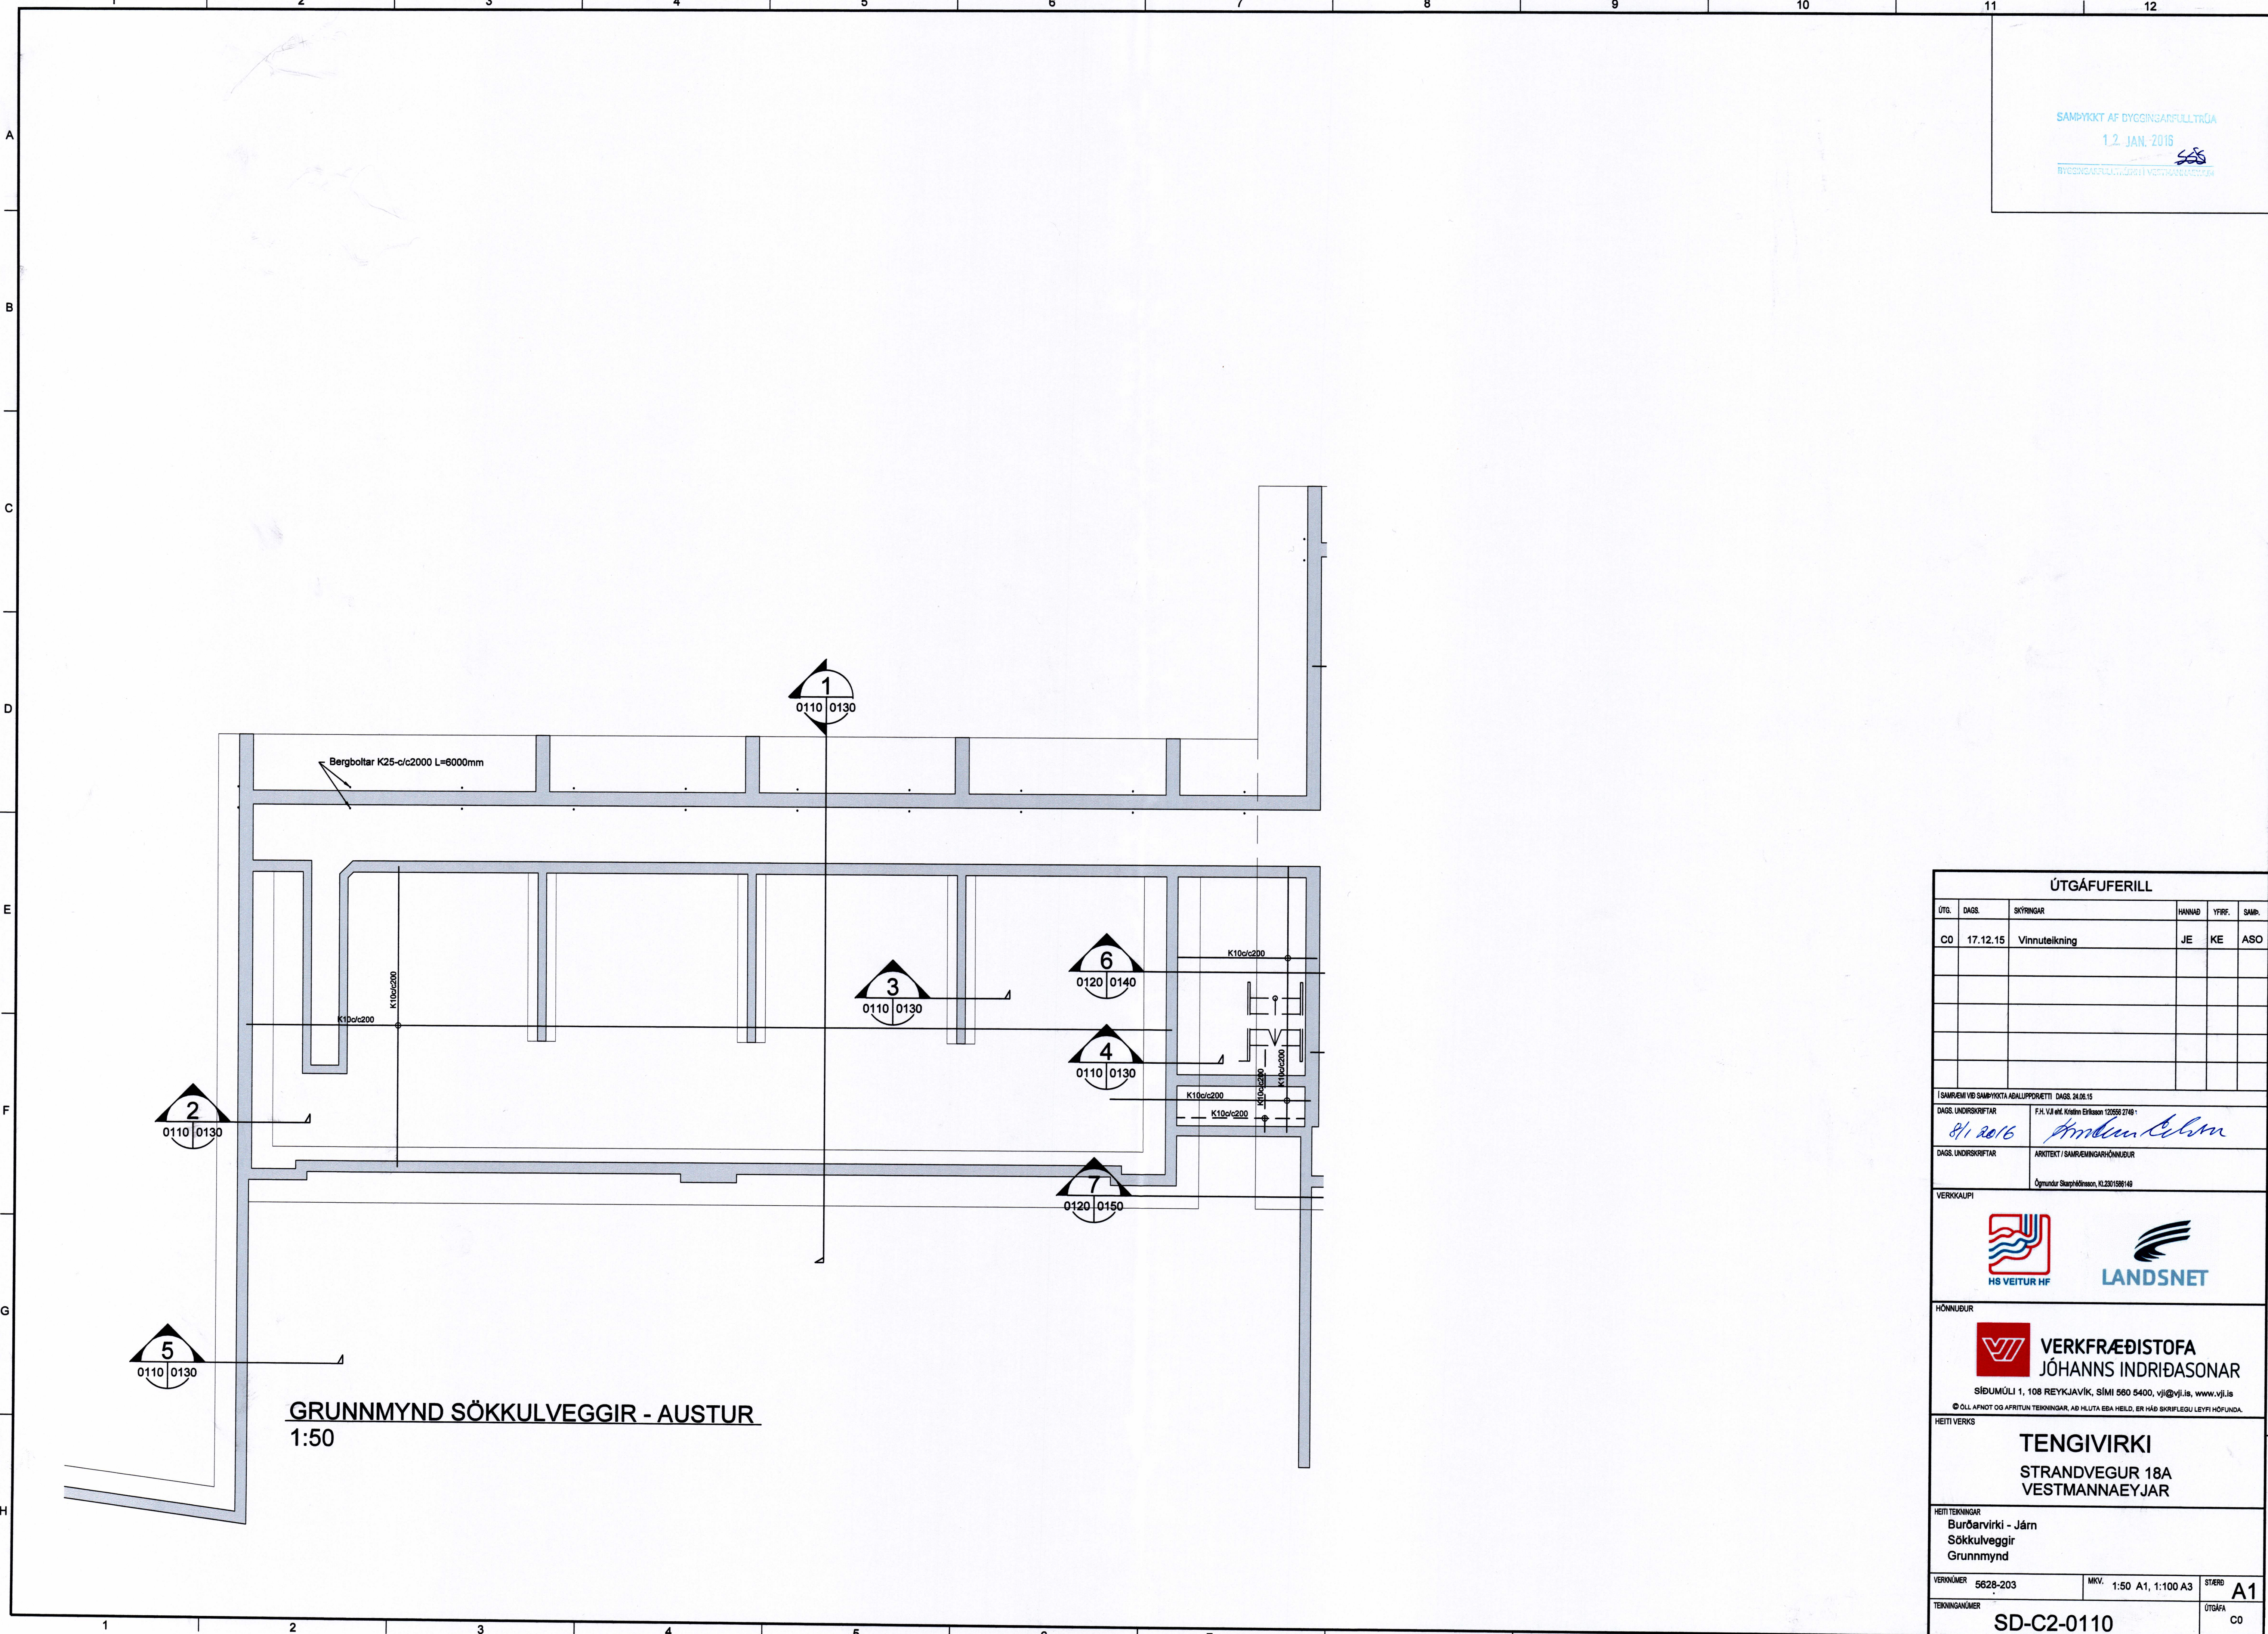

**GRUNNMYND SÖKKULVEGGIR - AUSTUR**  
1:50

ÚTGÁFUERILL					
ÚTG.	DAGS.	SKYRINGAR	HANNAÐ	YFRF.	SAMB.
CO	17.12.15	Vinnuteikning	JE	KE	ASO
<small>Í SAMRÆMI VÐ SAMÞYKTA AÐALLIÞRÆTTI DAGS. 24.06.15</small> DAGS. UNDRISKRIFTAR <small>F.H. V.Á. e.t.l. Kári Ólafsson 122669 2740</small> <i>8/1.2016</i> <i>Andreas Erlsson</i> DAGS. UNDRISKRIFTAR <small>ARKITEKT / SAMRÆMINGARHÖNNUNUR</small> <small>Ógmundur Skarphólmsson, KL201588148</small>					
VERKKAUFI  					
HÖNNUNUR  <b>VERKFRÆÐISTOFA</b> <b>JÓHANNES INDRÍÐASONAR</b> <small>SÍÐUMÚLI 1, 108 REYKJAVÍK, SÍMI 560 5400, vj@vj.is, www.vj.is</small> <small>© ÖLL AFRÖT OG AFRITUN TEIKNINGAR, AÐ HELUTA EGA HEILD, ER HÁÐ SKRIFLEGU LEYFI HÖFUNDA.</small>					
HETTI VERKS <b>TENGIVIRKI</b> <b>STRANDVEGUR 18A</b> <b>VESTMANNAEYJAR</b>					
HETTI TEIKNINGAR <b>Burðarvirki - Járn</b> <b>Sökkulveggir</b> <b>Grunnmynd</b>					
VERKUNUMÉR 5628-203		MKV. 1:50 A1, 1:100 A3		STÆRÐ <b>A1</b>	
TEIKNINGUNUMÉR		SD-C2-0110			ÚTGÁFA CO