




G1  
30 STK

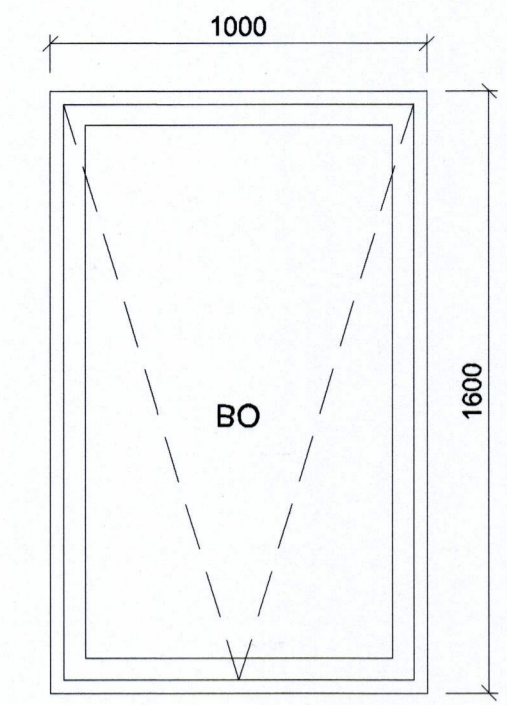


G2  
21 STK

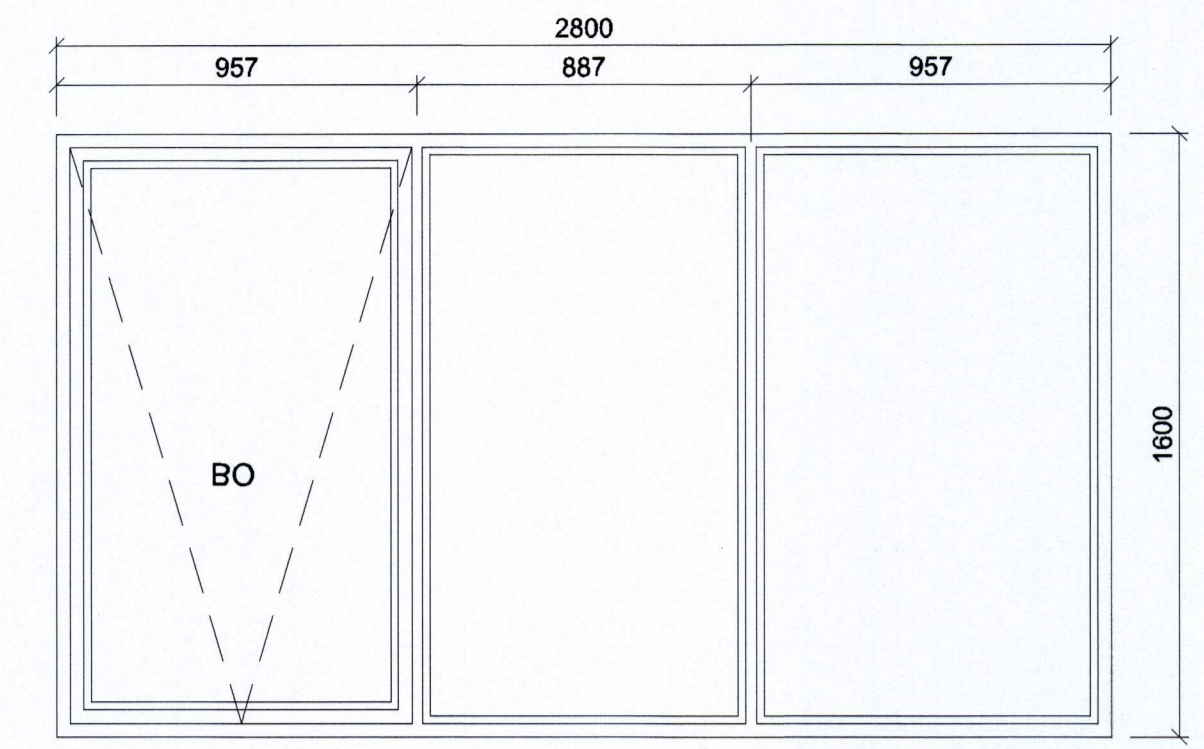


G3  
2 STK

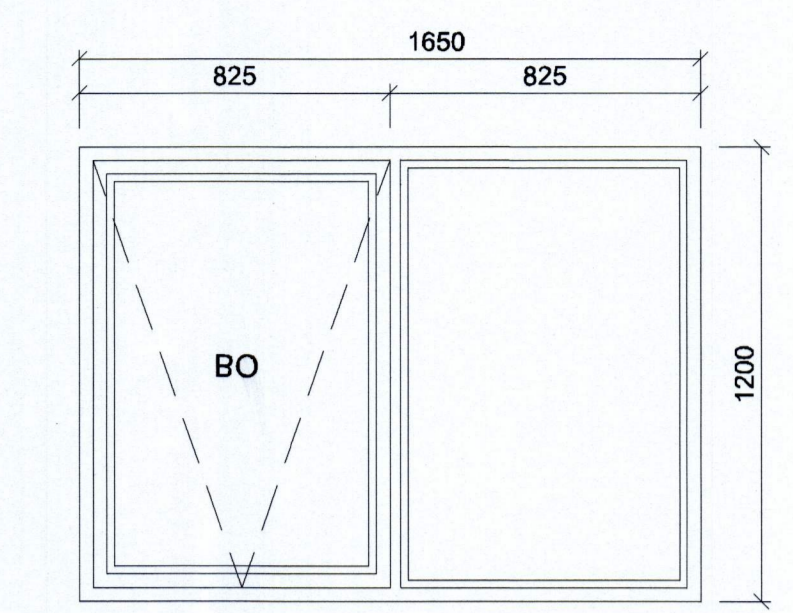


G4  
14 STK

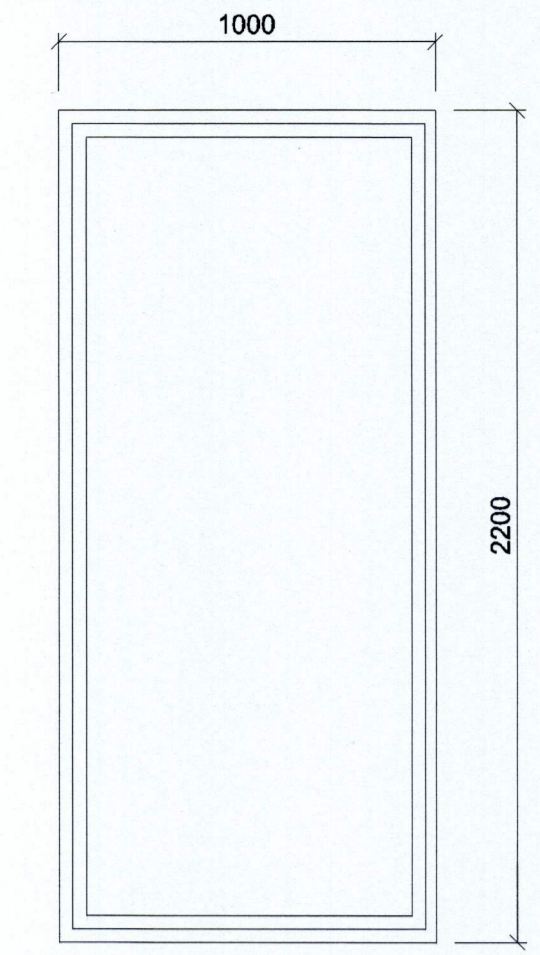


G5  
8 STK

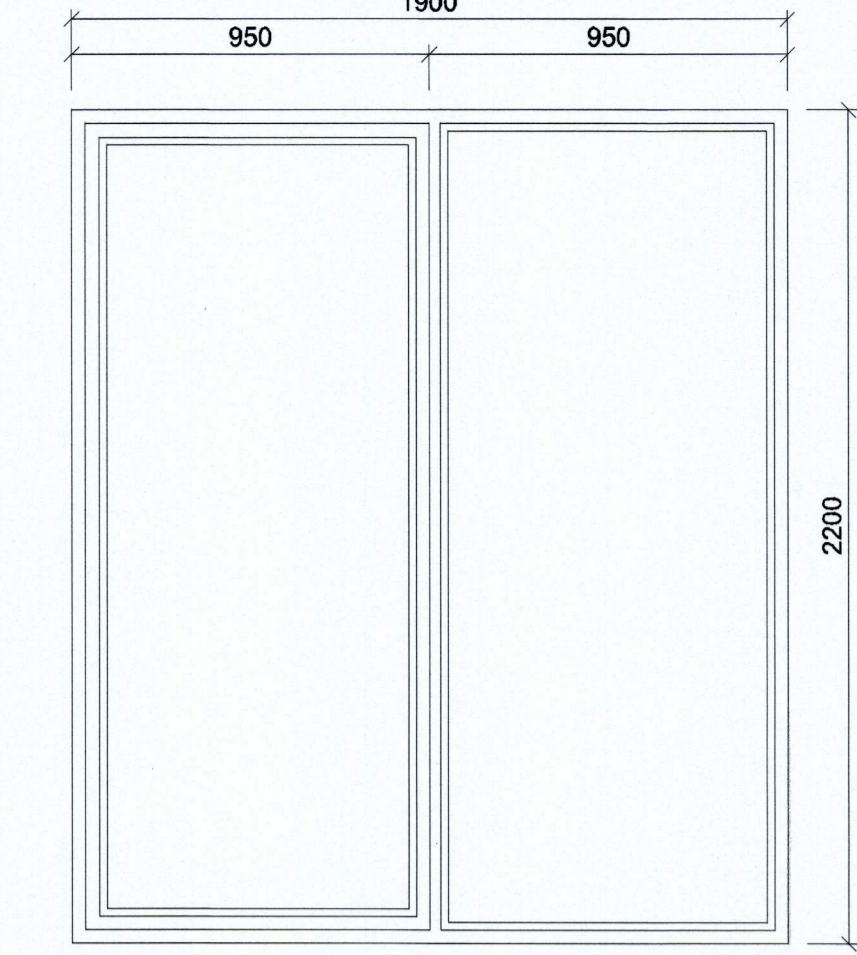


G6  
2 STK

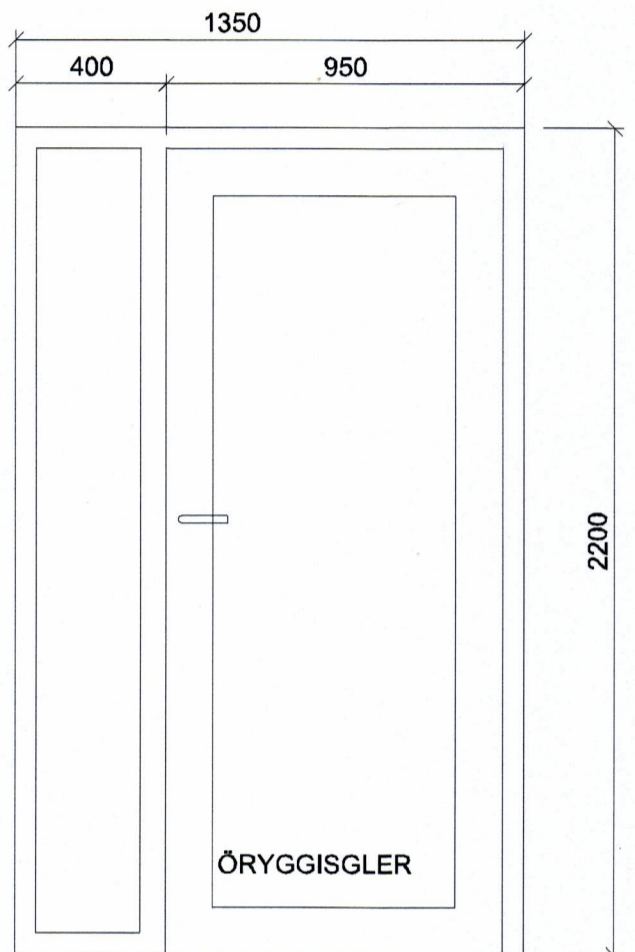


SH 1  
8 STK

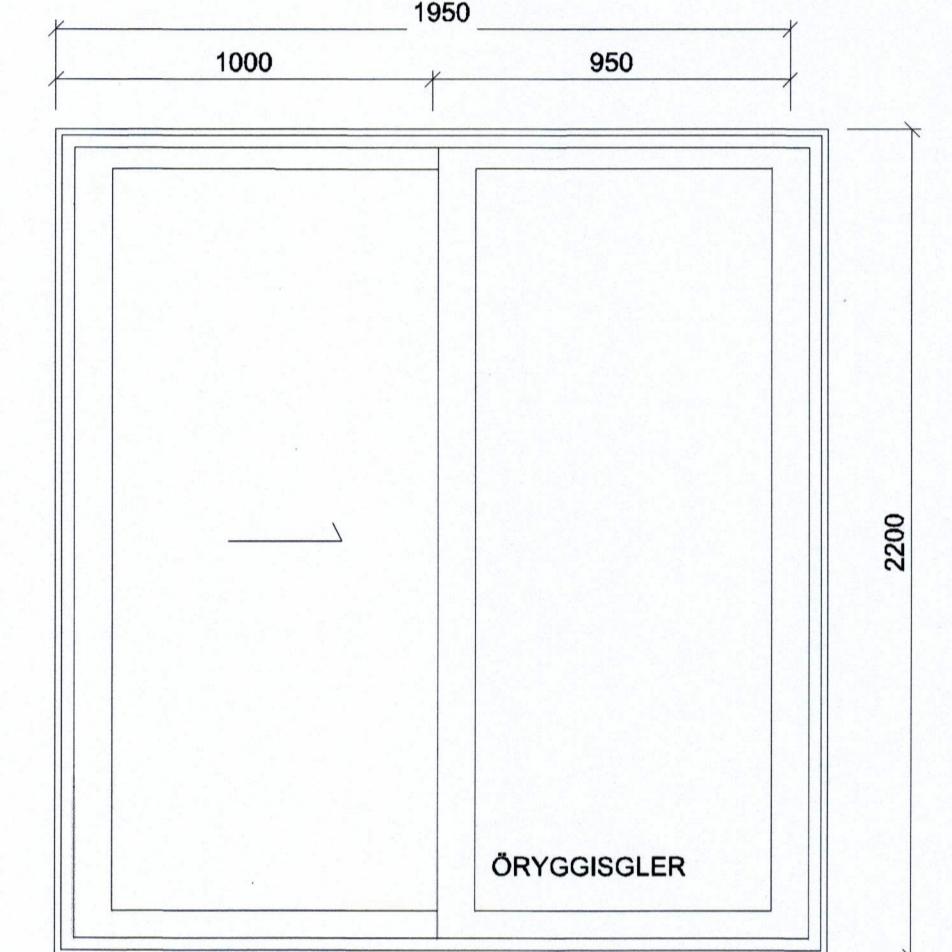


SH 2-A - RENNIHURÐ  
7 STK

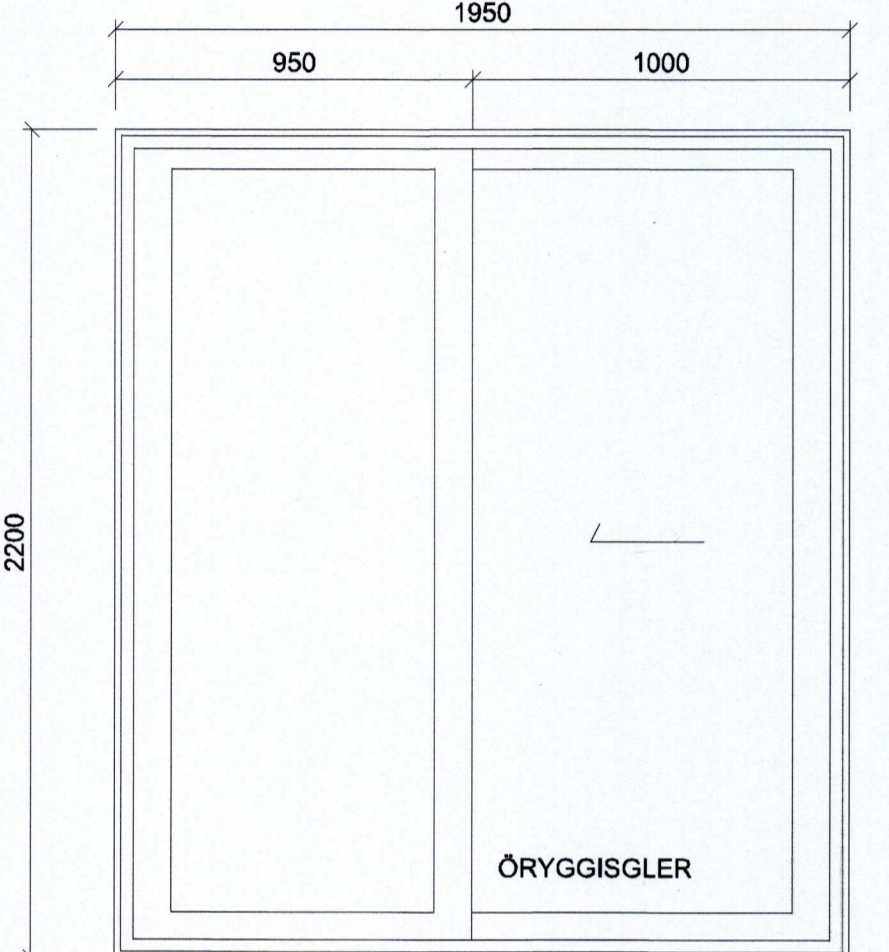


SH 2-B RENNIHURÐ  
5 STK

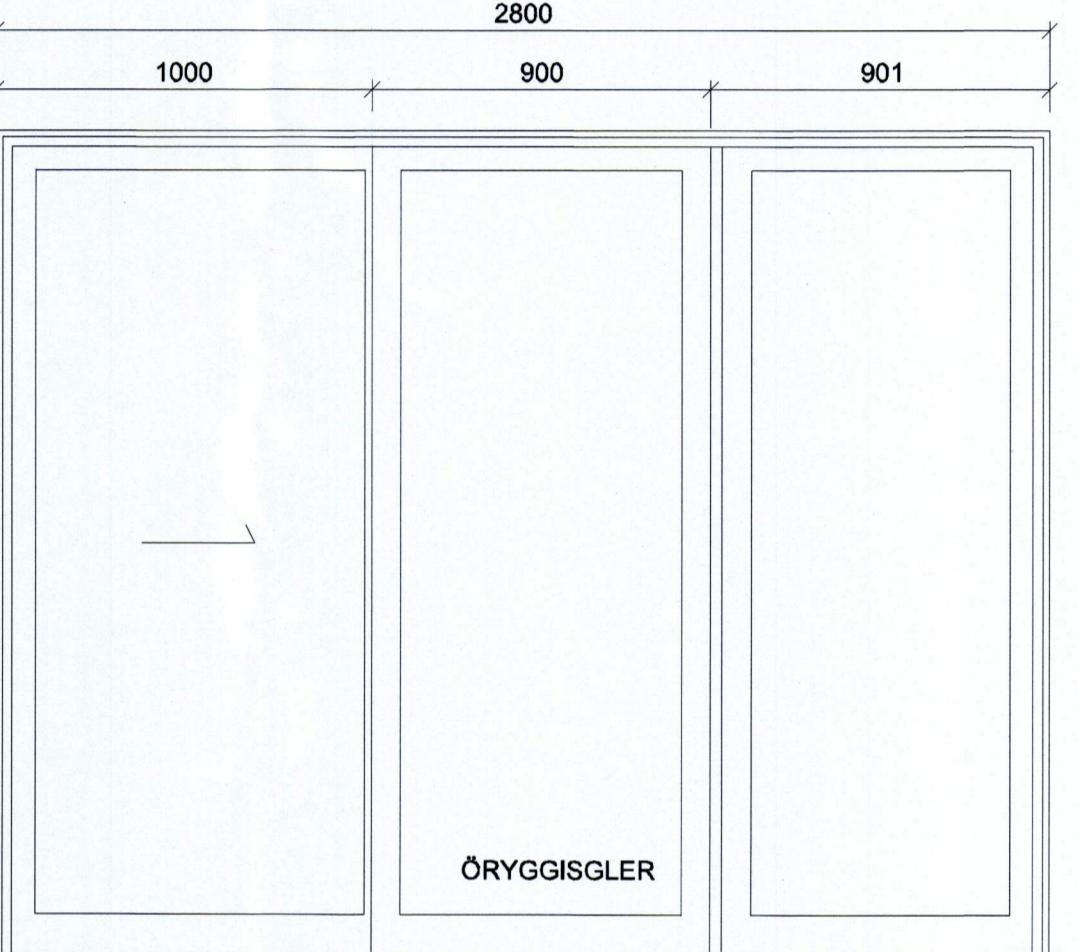


SH 3 - RENNIHURÐ  
10 STK

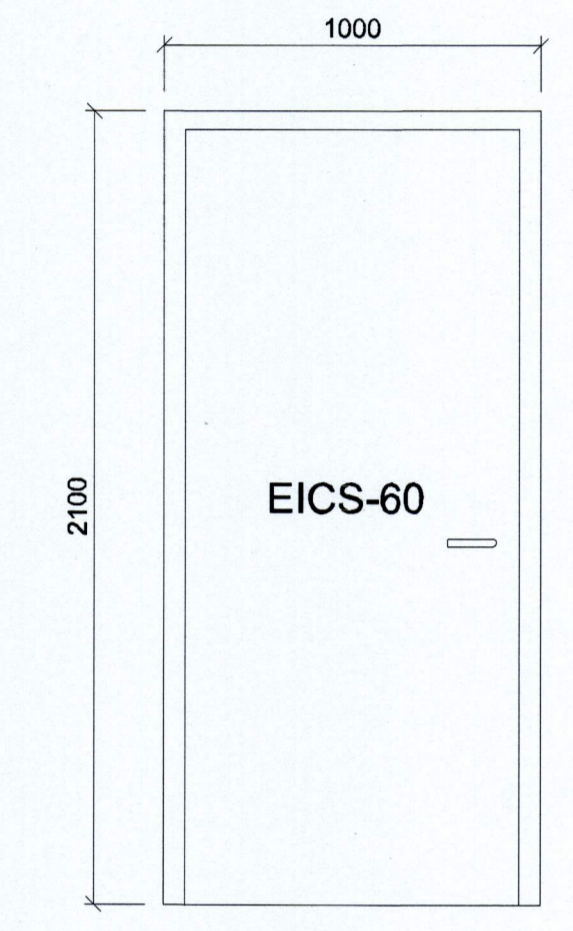


LH 1  
5 STK

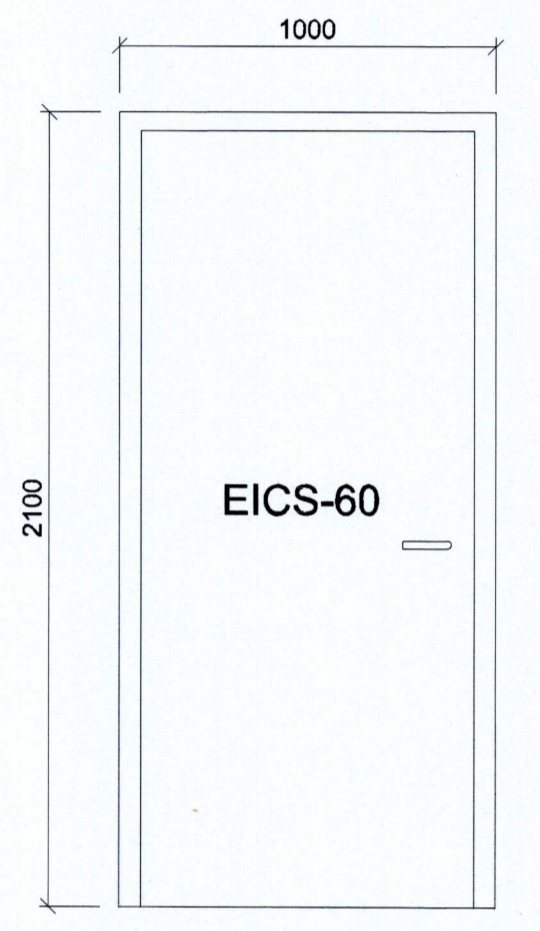


KH 1  
8 STK

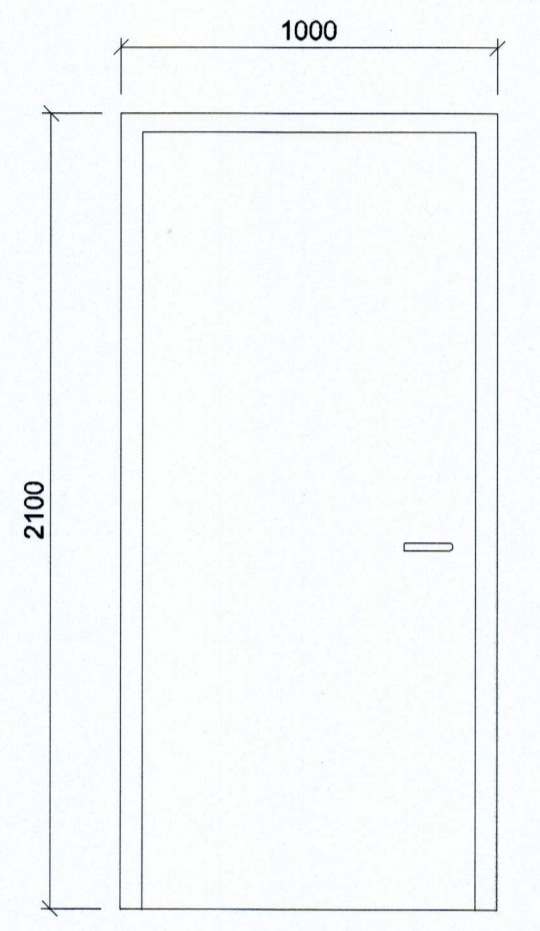


KH 2  
1 STK

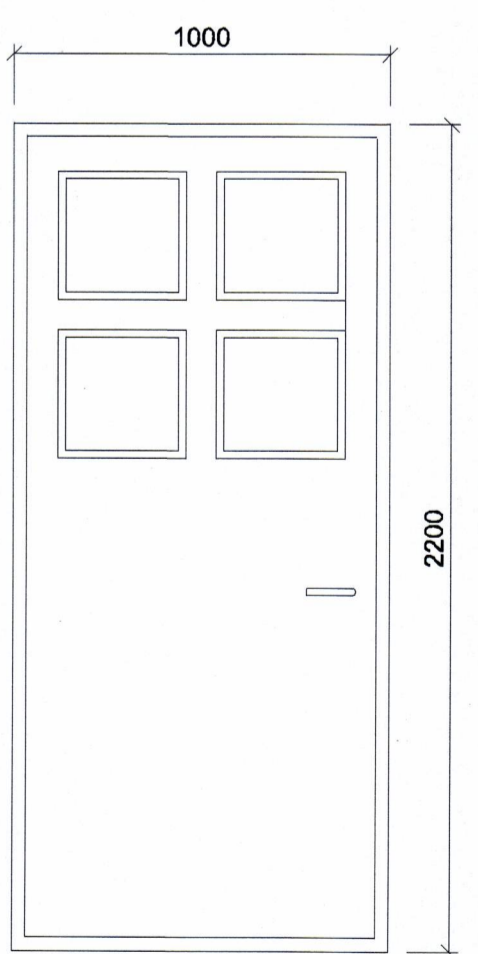


ÚH 1  
20 STK

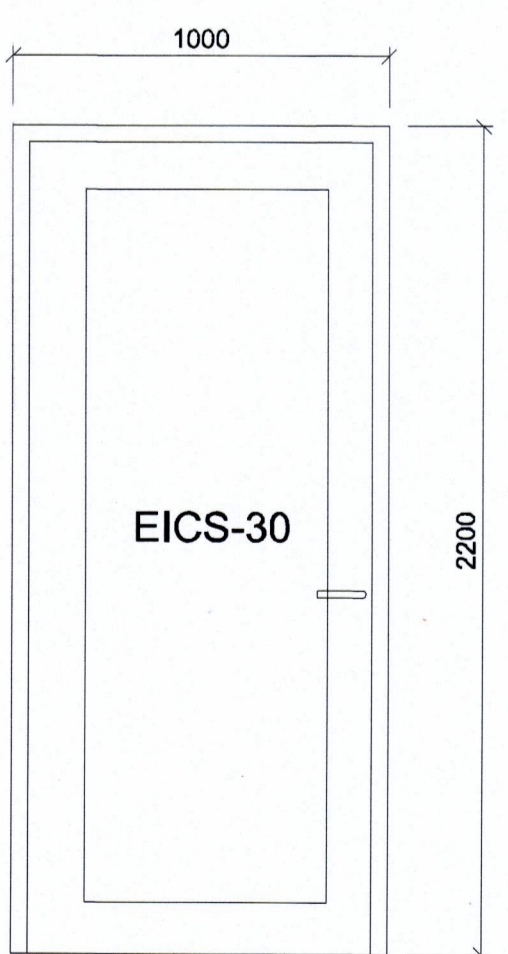


ÚH 1B - ÁL  
1 STK (anddyri)

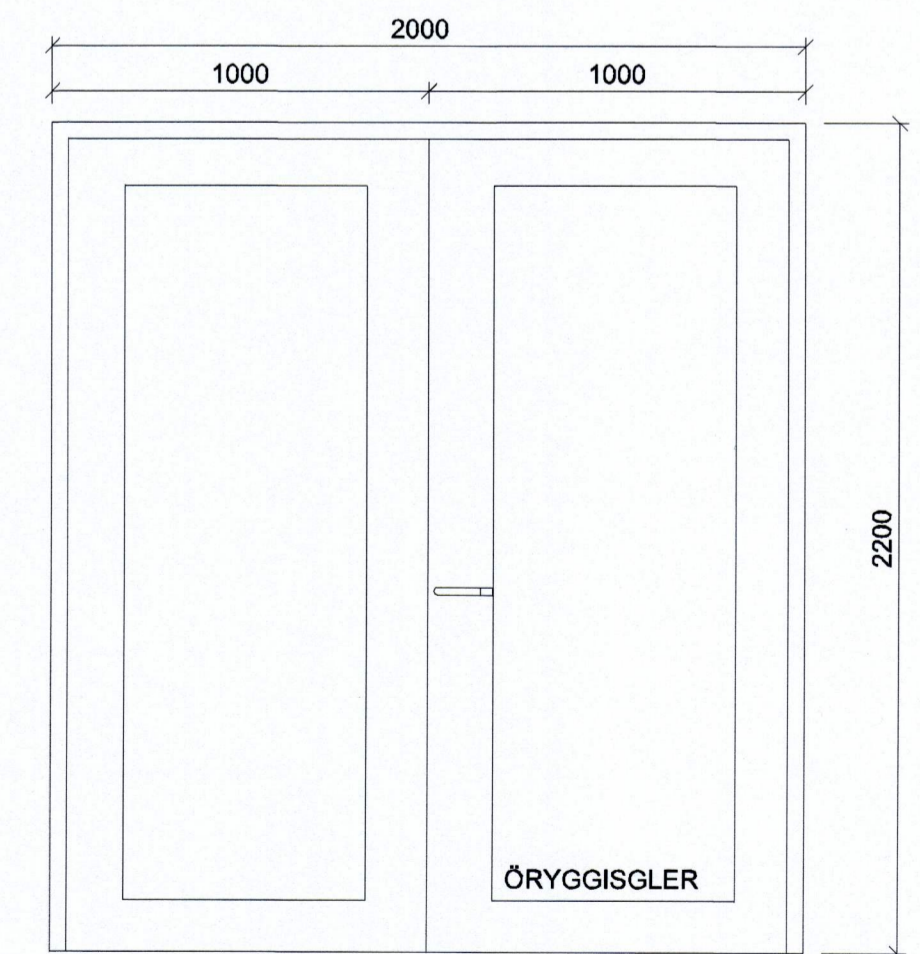

ÚH 2 (ál) - 4 STK  
UH 2 - EICS 30 (ál) 4 STK

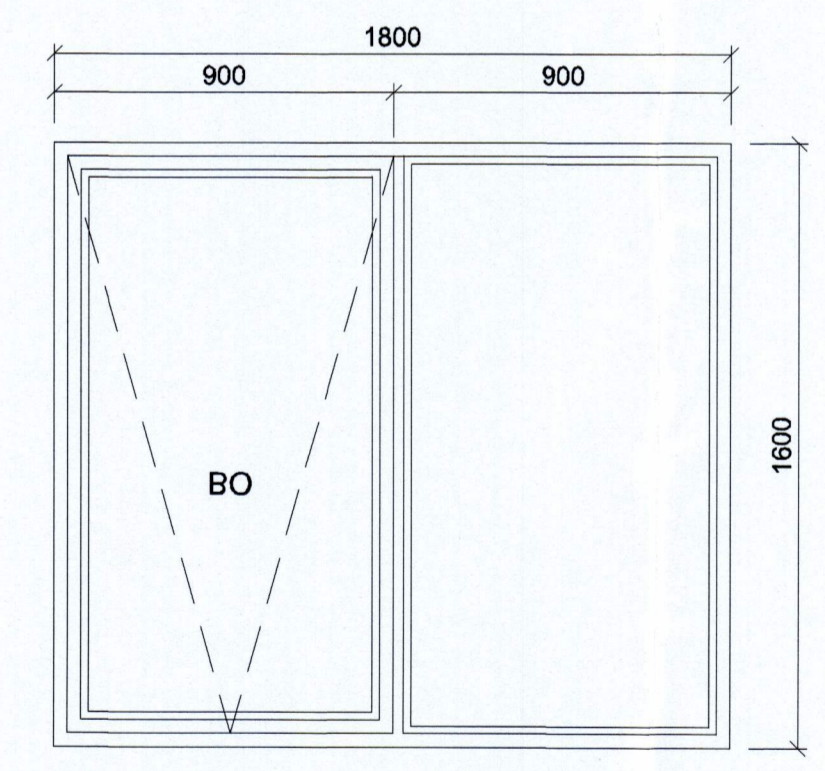

G7  
1 STK

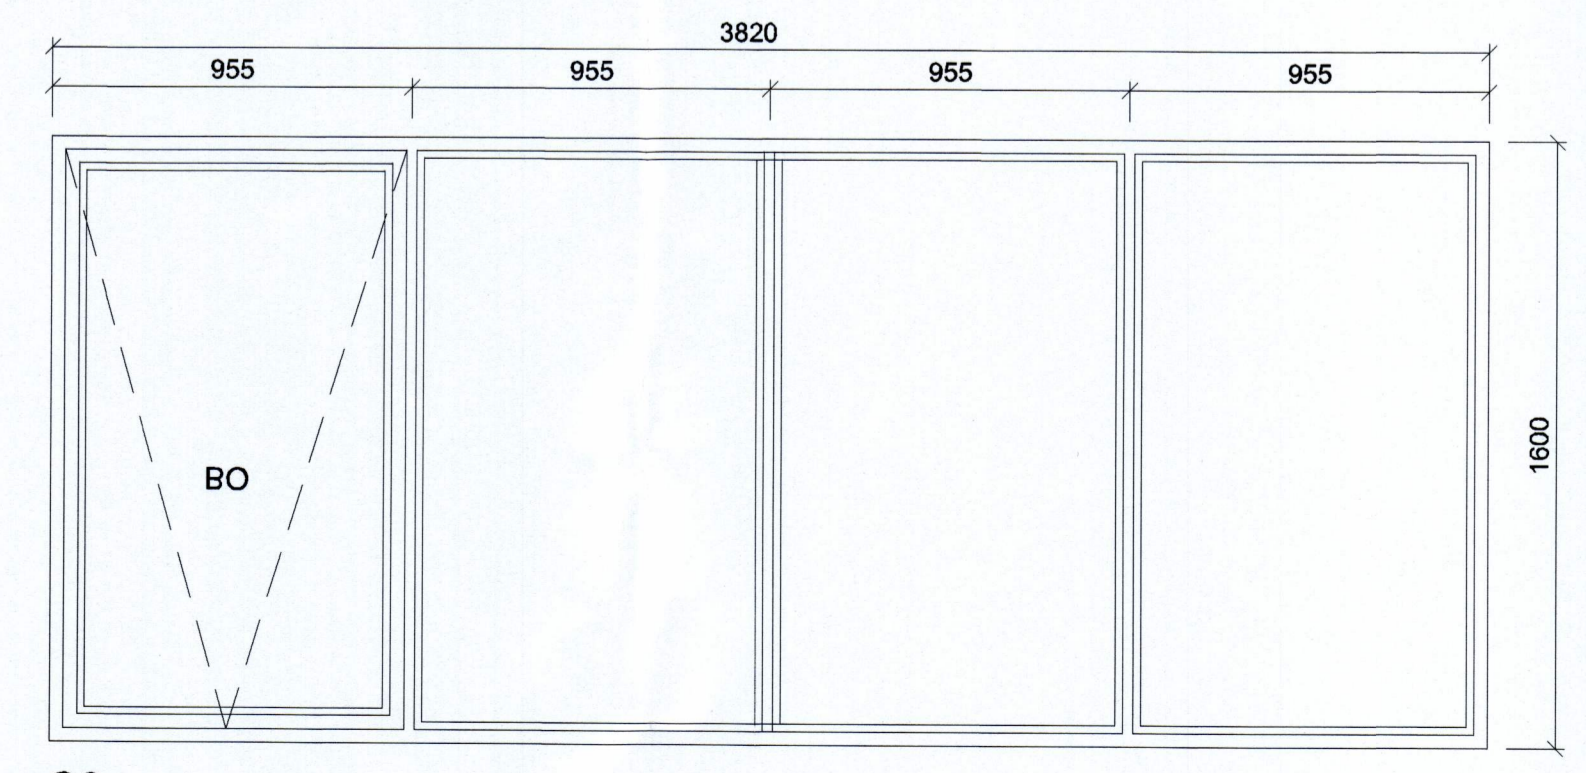

G8  
1 STK

**SKÝRINGAR**

- G1, G6 : ÁL-TRÉ
- SH 1 : ÁL TRÉ
- SH 2-A, SH 2-B, SH 3 : ÁLTRÉ
- LH 1, KH 1 : STÁL
- KH 2 : ÁL
- ÚH 1 : ÁL-TRÉ
- ÚH 1B : ÁL
- ÚH 2 : ÁL
- UH 2 EICS 30 : ÁL

SAMÞYKKT AF BYGGINGARFULLTRÚA  
27. SEP. 2019  
BYGGINGARFULLTRÚINN Í VESTMANNAEYJUM

UNDIRRITUN SAMRÆMINGARHÖNNUÐAR  
*Sigrún* 246259-7339

ÚTG. DAGS	SKÝRINGAR	TEIKNANNAEYJUM
15.03.2018	SP	1:20 (A1)
YFIRFARID	TEIKNAD	1:40 (A3)
SP	RS	

**tpz** teiknistofa  
Kirkjuveg 23 900 Vestmannaeyjum Sími 481-2711 tpz@teiknistofa.is www.teiknistofa.is

ÚTG. DAGS	HANNAÐ	MÆLIKVARÐI
15.03.2018	SP	1:20 (A1)
YFIRFARID	TEIKNAD	1:40 (A3)
SP	RS	

SAMÞYKKT: *Sigrún* 246259-7339

STRANDVEGUR 26  
900 VESTMANNAEYJAR  
ADALUPPDRETTIR  
GLUGGAR OG HURÐAR  
GRUNNMYND

VERKFAANG 1634 TEIKNING 116