

SAÐMÆTT AF EYVINGARFULLTRÍA
3. FEB. 2017

ÚTGÁFUFERILL

ÚTG. DAGS:	SKYRINGAR:	SAMR.:
C0 12.09.16	Verkleikning	KE
C1 04.10.16	Ýmsar breytingar	KE

DAGS. UNDRISKR: NAFN OG KT. SAMRÆMINGARHÖNDUGAR:
 9/11/16 KRISTINN EIRIKSSON KT. 120556-2749
 UNDRISKRIFT SAMRÆMINGARHÖNDUGAR:
Kristinn Eiriksson


ÖLL AFRITUN TEIKNINGAR, AD HLUTA EDA HEILD, ER HÁÐ BIKRIFLEGU LEYFI HÖFUÐNA.



HEITI VERKS:
**STRANDVEGUR 80
 VESTMANNAEYJUM
 MJÖLHÚS**


HEITI TEIKNINGAR:
**BURÐARVIRKI, UNDIRSTÖÐUR
 SNID OG DEILI**

MKV: 1:20 A1 1:40 A3	VERKNR: 5899-402	TEIKNINGANÚMÉR: VSV40-C-0.103
HANNAÐ: KE	TEIKNAD: ÁSK	RYNT AF: ÚTGÁFA: C1
DAGS. ÚTG: 12.09.2016	NAFN OG KT. SAMBÝGGJANDA: KRISTINN EIRIKSSON KT. 120556-2749	
DAGS. UNDRISKR: 9/11/16	UNDRISKRIFT SAMBÝGGJANDA: <i>Kristinn Eiriksson</i>	

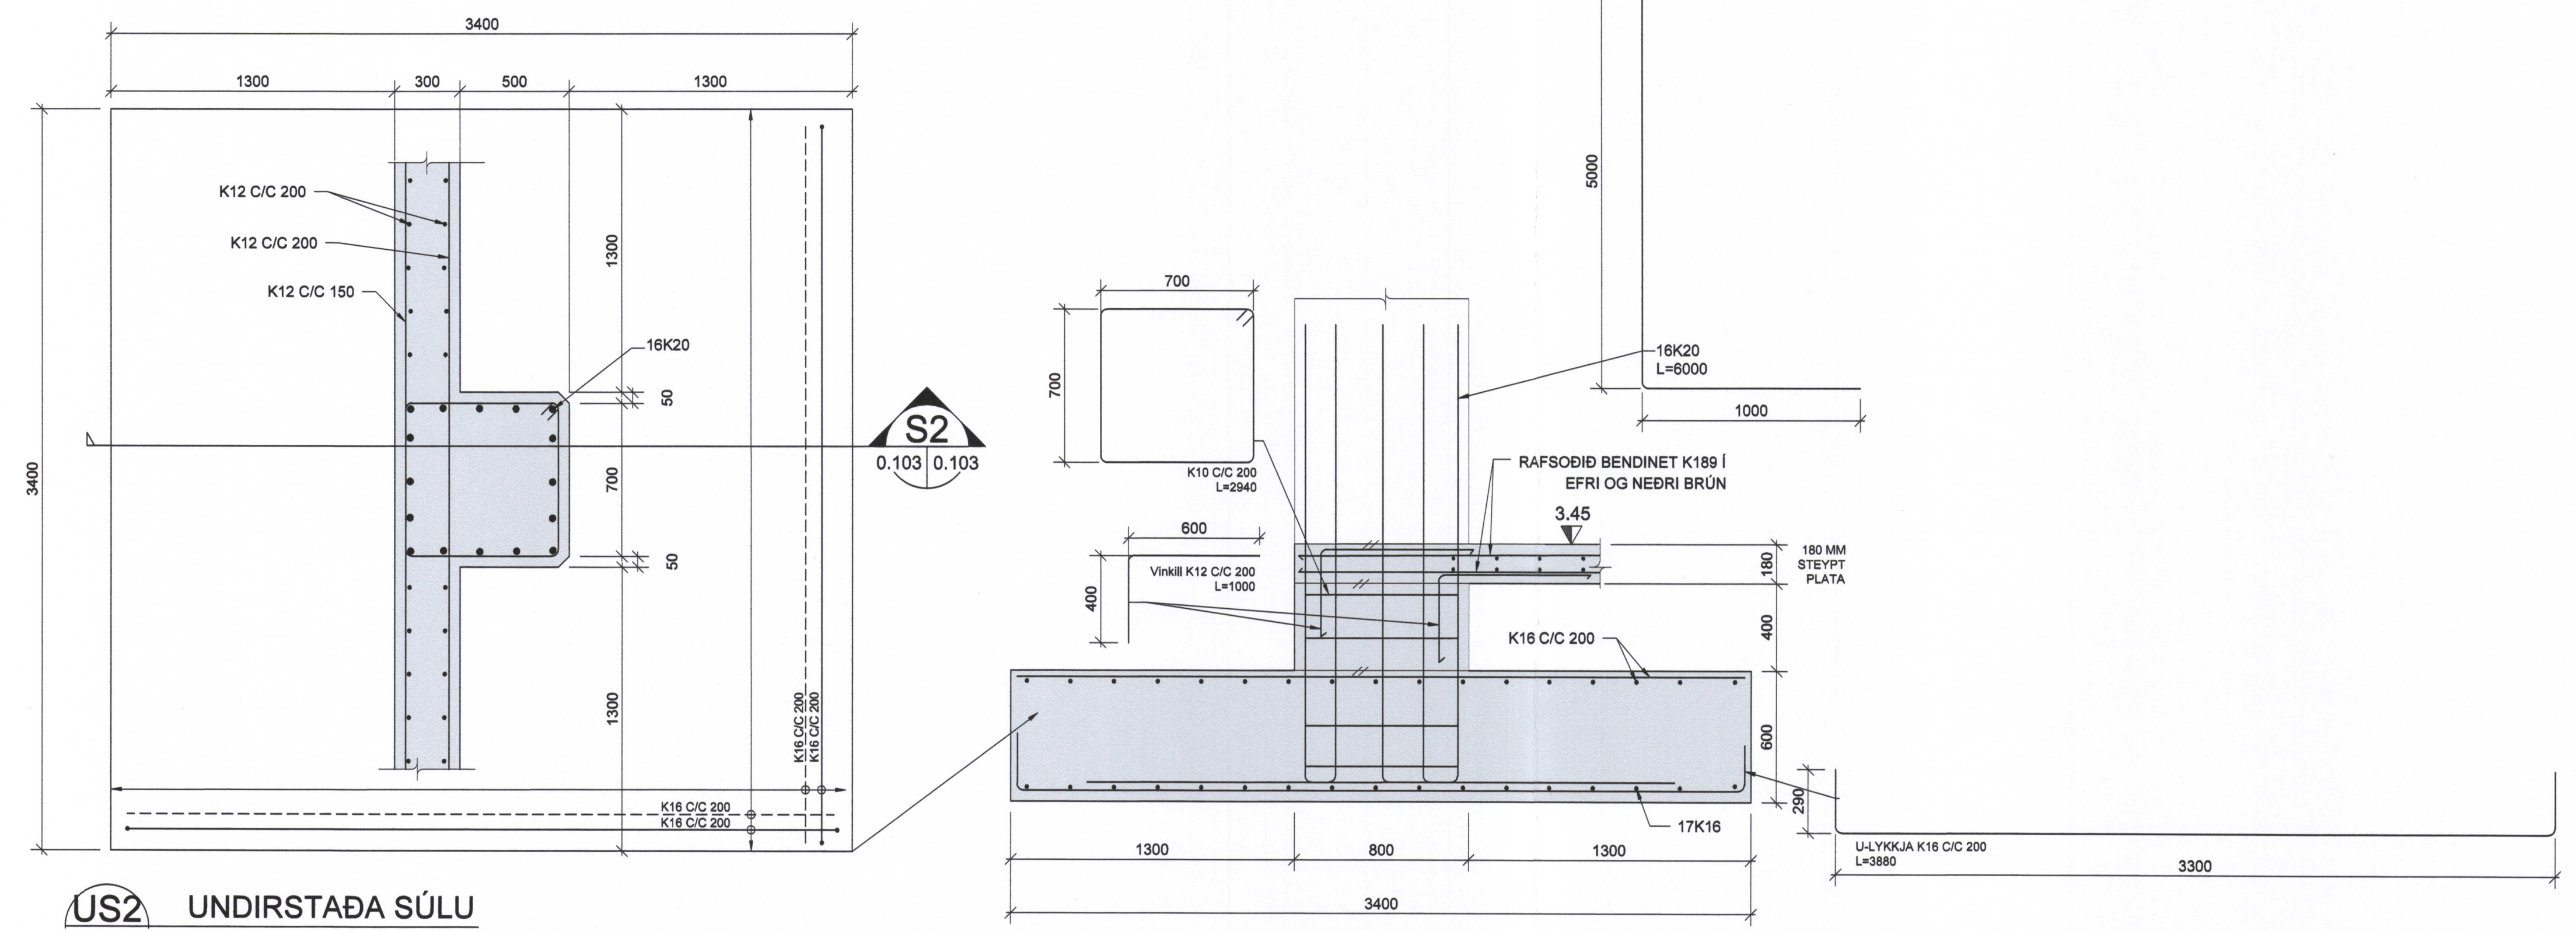

US2 UNDIRSTAÐA SÚLU
 0.101 0.103 1:20

S2 SNID
 0.103 0.103 1:20

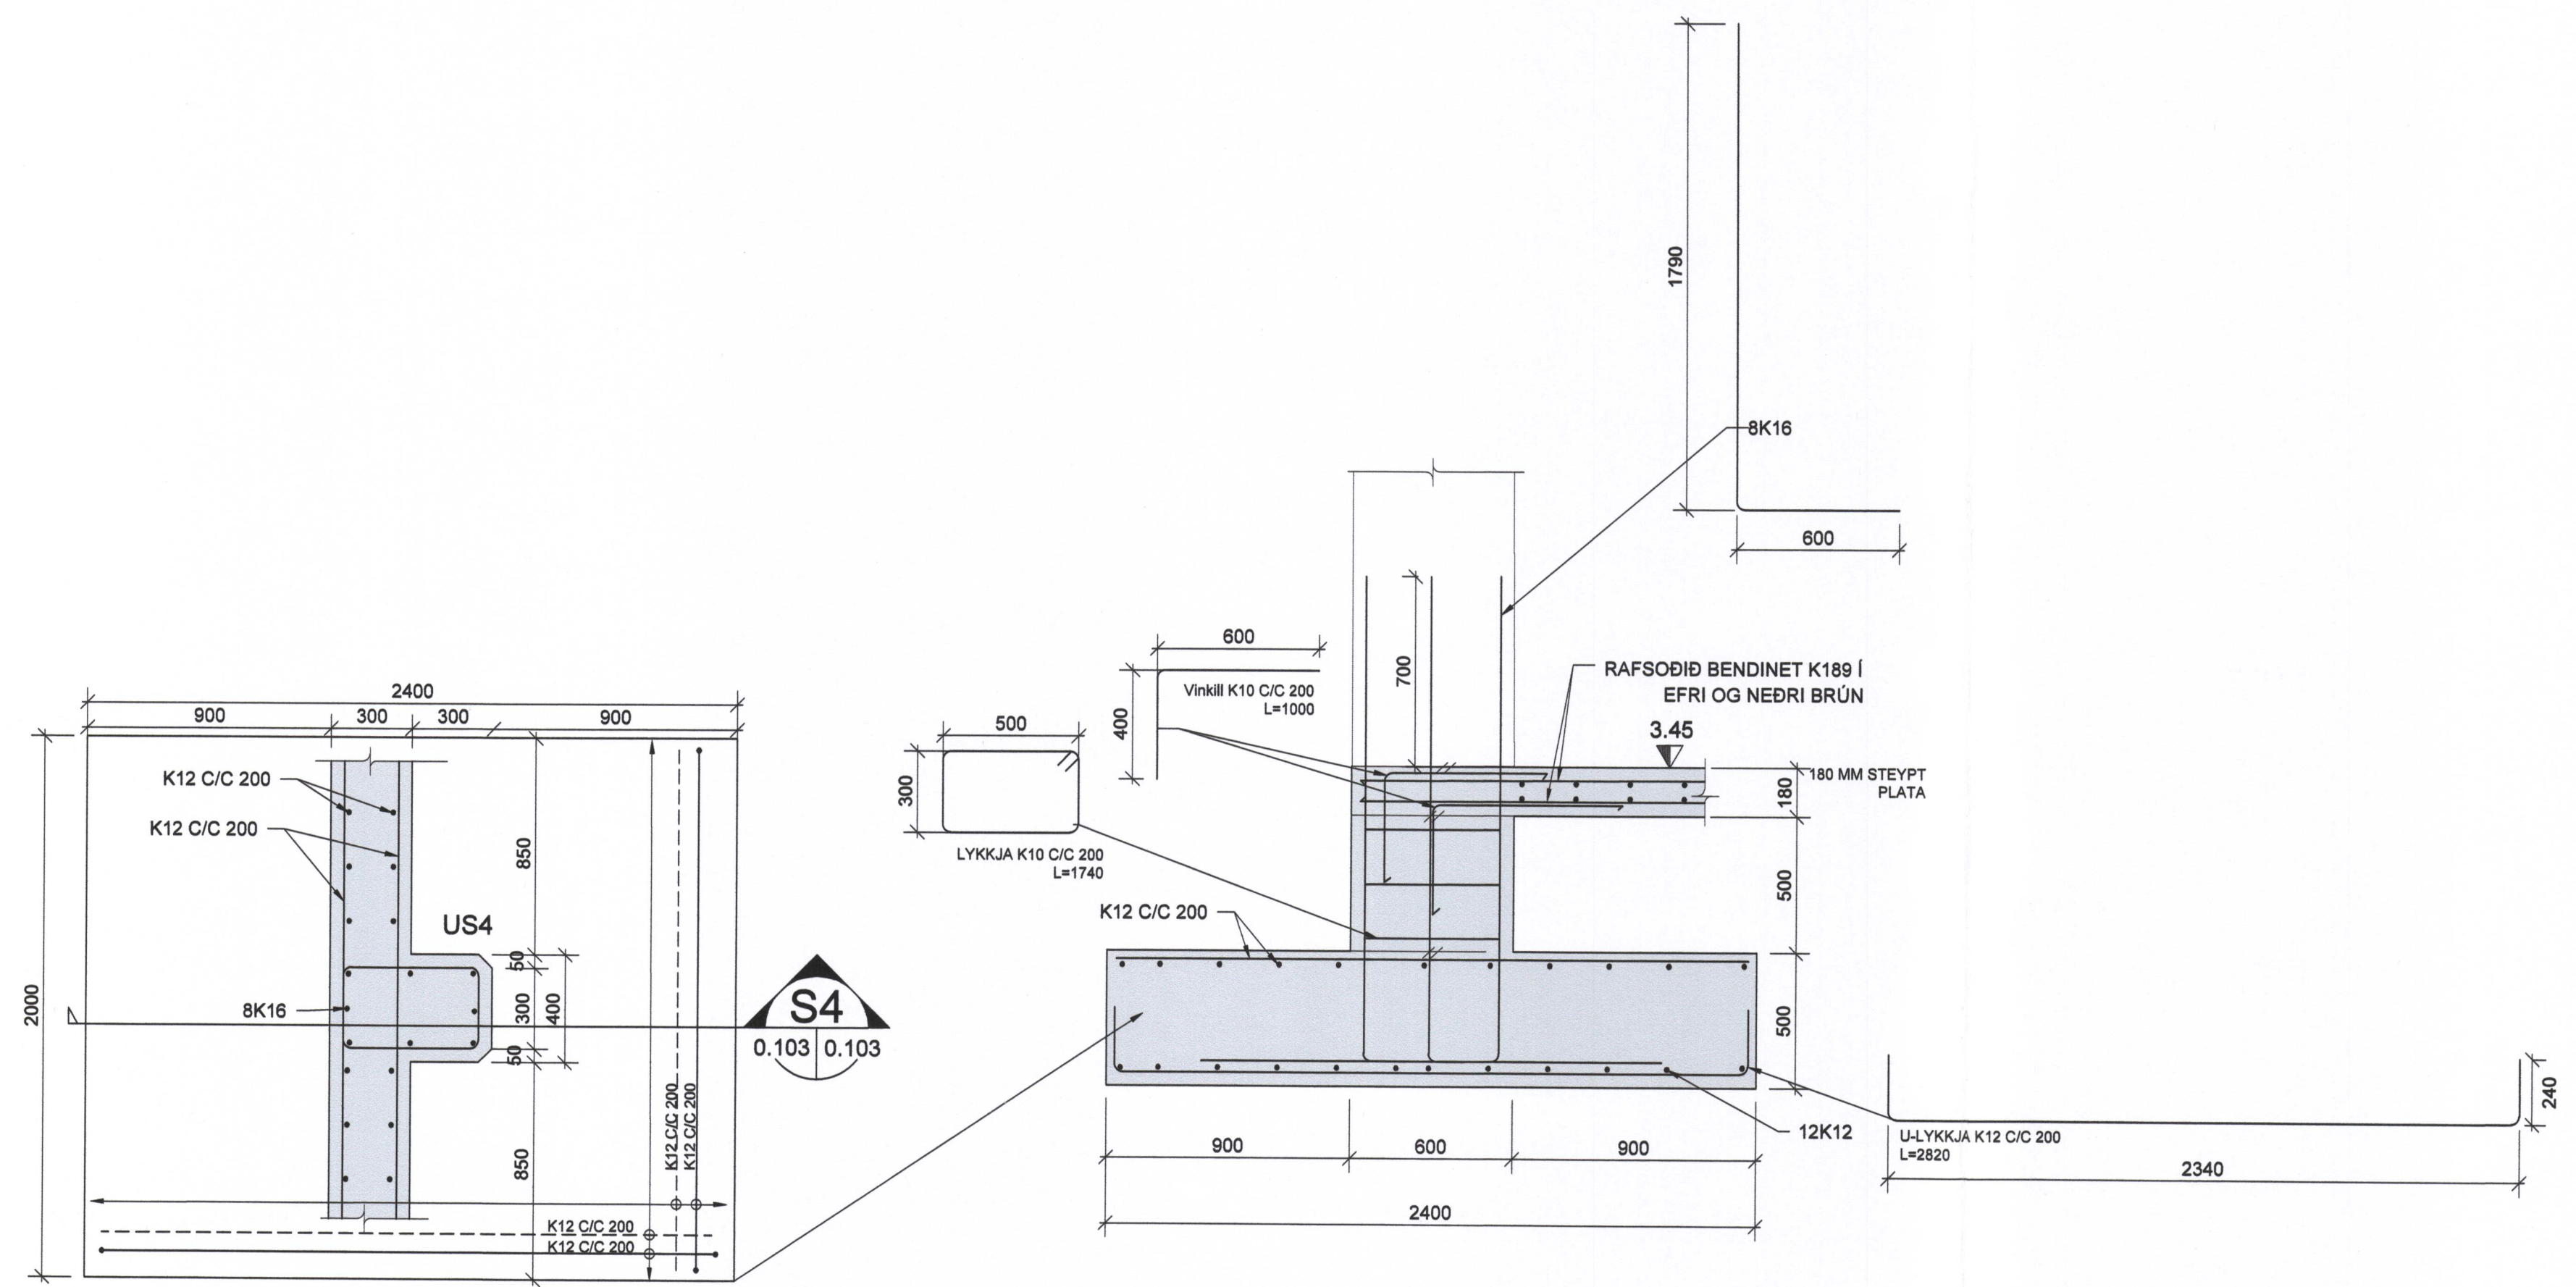

US4 UNDIRSTAÐA SÚLU
 0.101 0.103 1:20

S4 SNID
 0.103 0.103 1:20

V:\VERK\5899 VSV VINNSLUSTÖÐIN HF, VESTMANNAEYJUM\5899-402 VSV MJÖLHÚS\03_SKJBL\01_TEIKNINGAR\CIV DWGS\MJÖLHÚS-BURÐUR\160906_MJÖLHÚS_SÖKKULL.DWG