
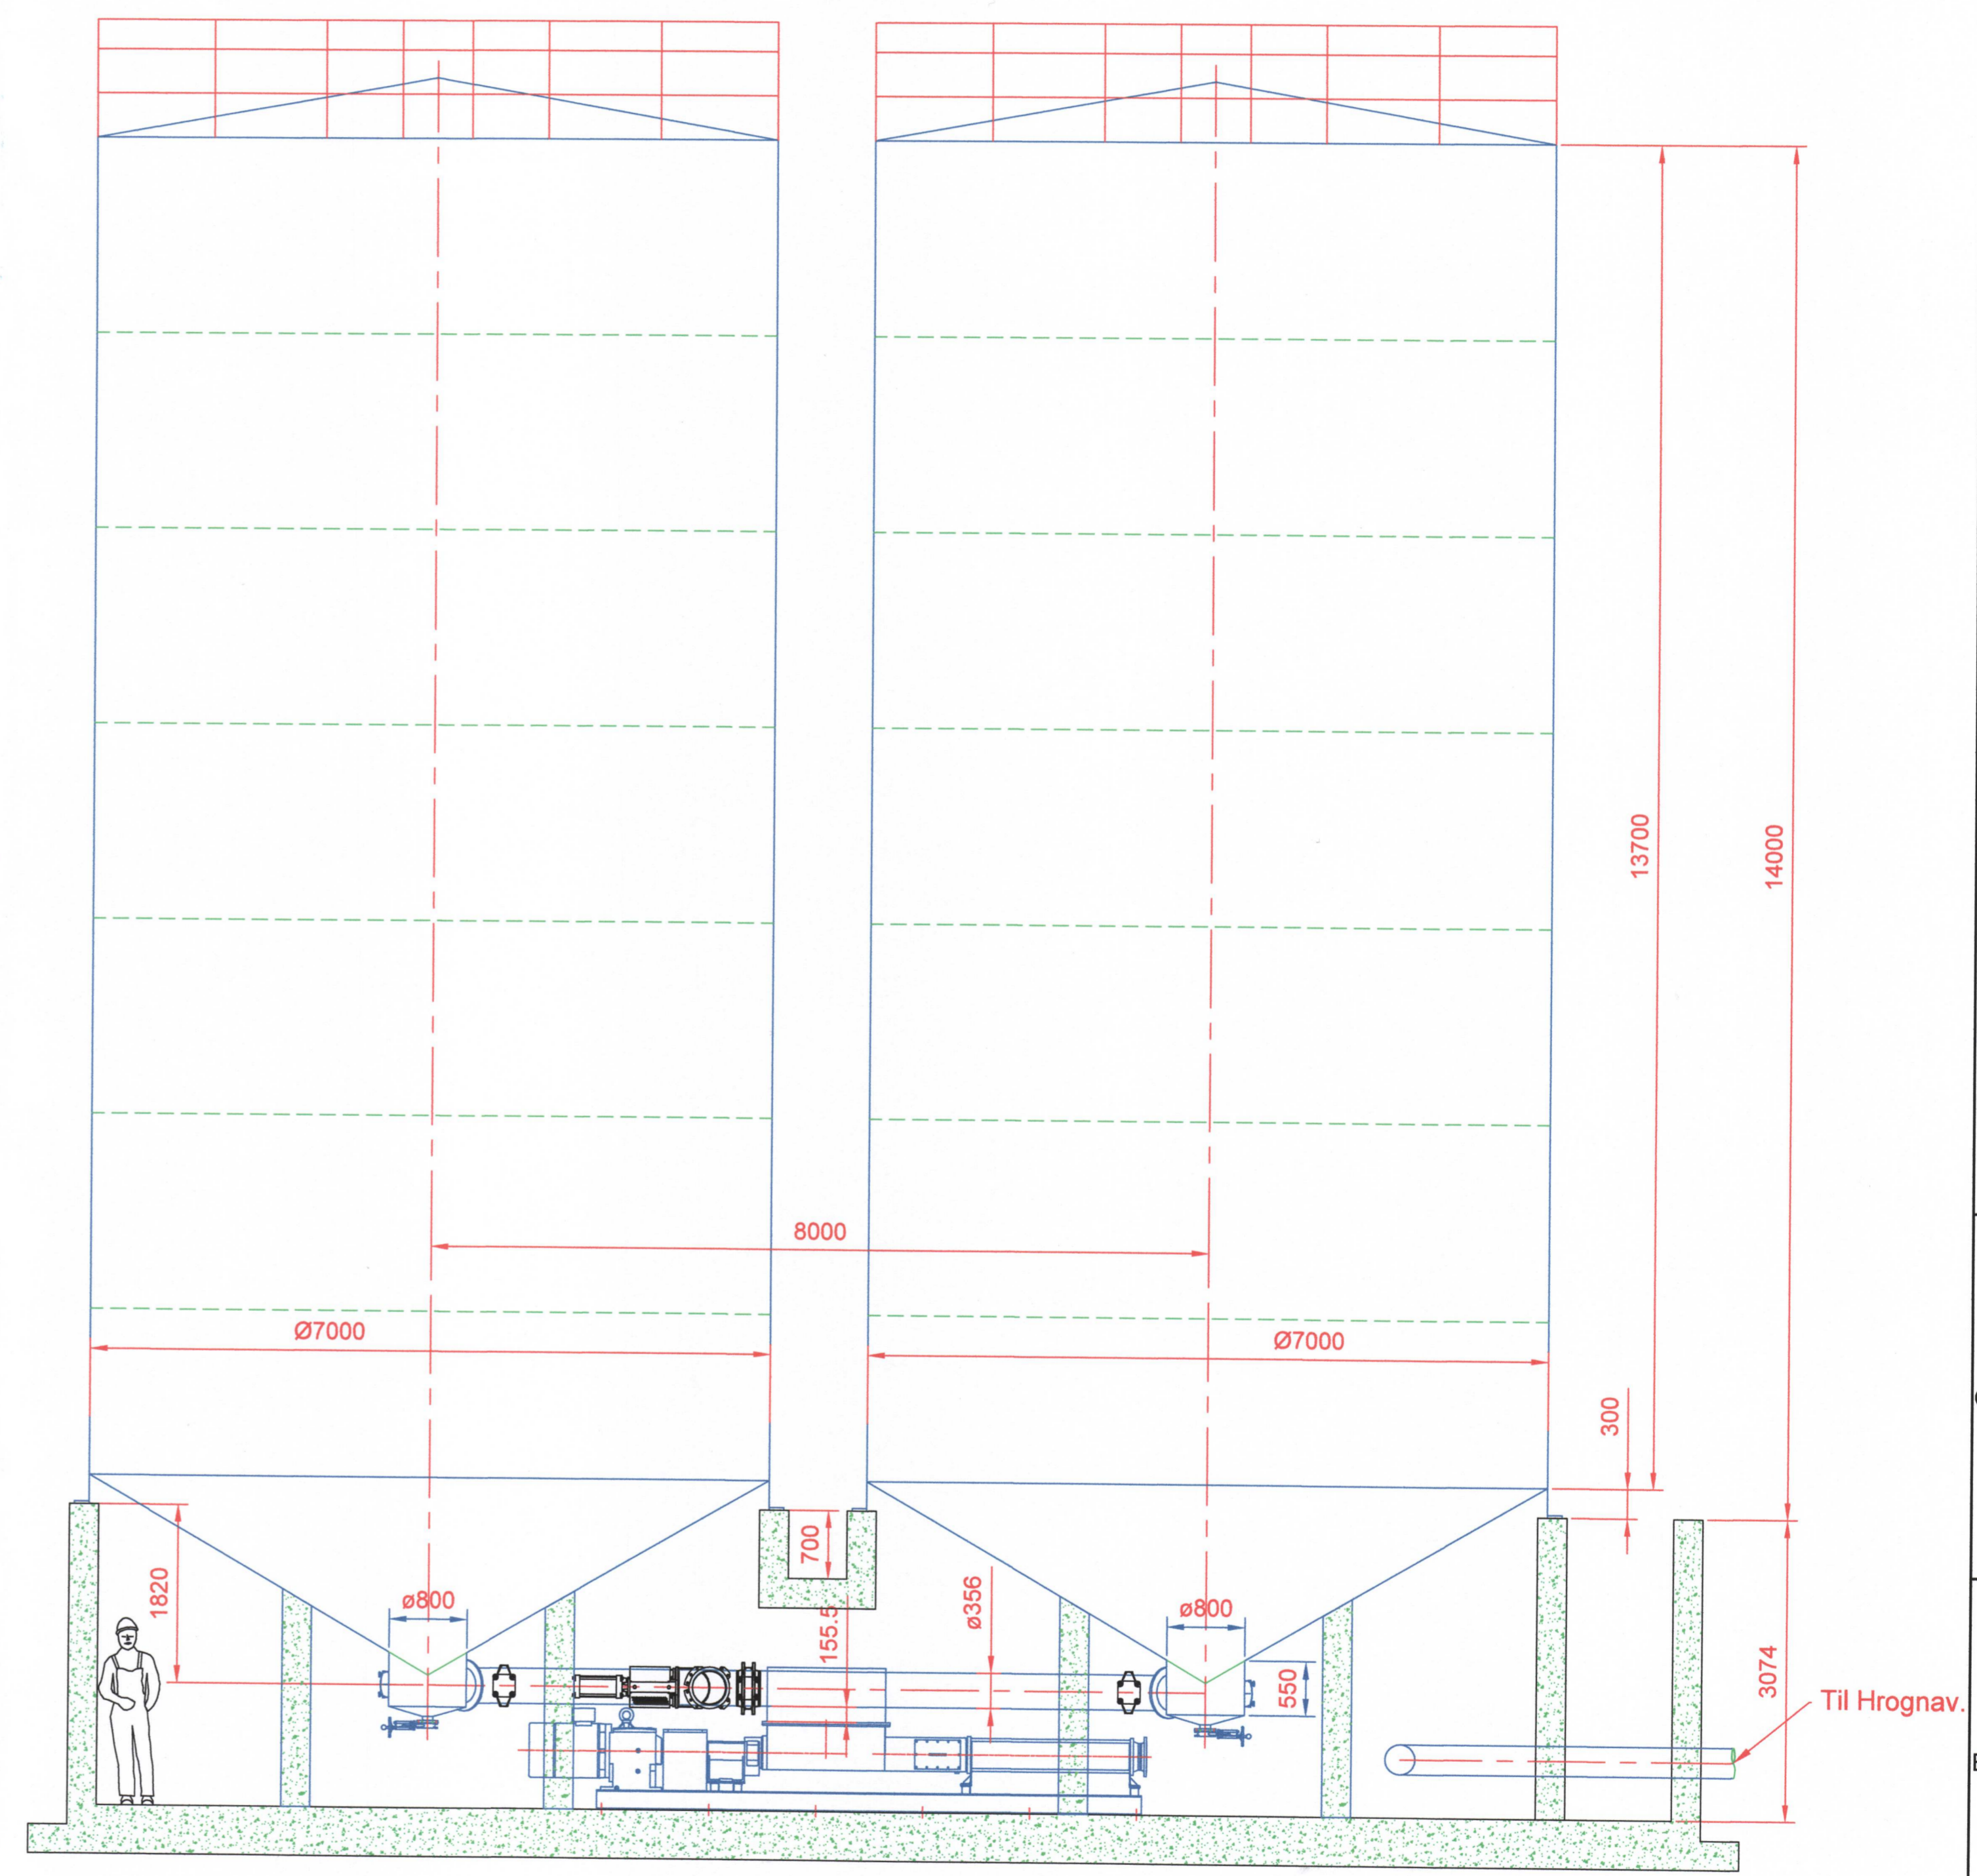


SAMÞYKKT AF BYGGINGARFULLTRÚA
2. JÚNÍ 2020
BYGGINGARFULLTRÚNNI Í VESTMANNAEYUM

Tyðingurinn Þórhvinnsson 270963-044

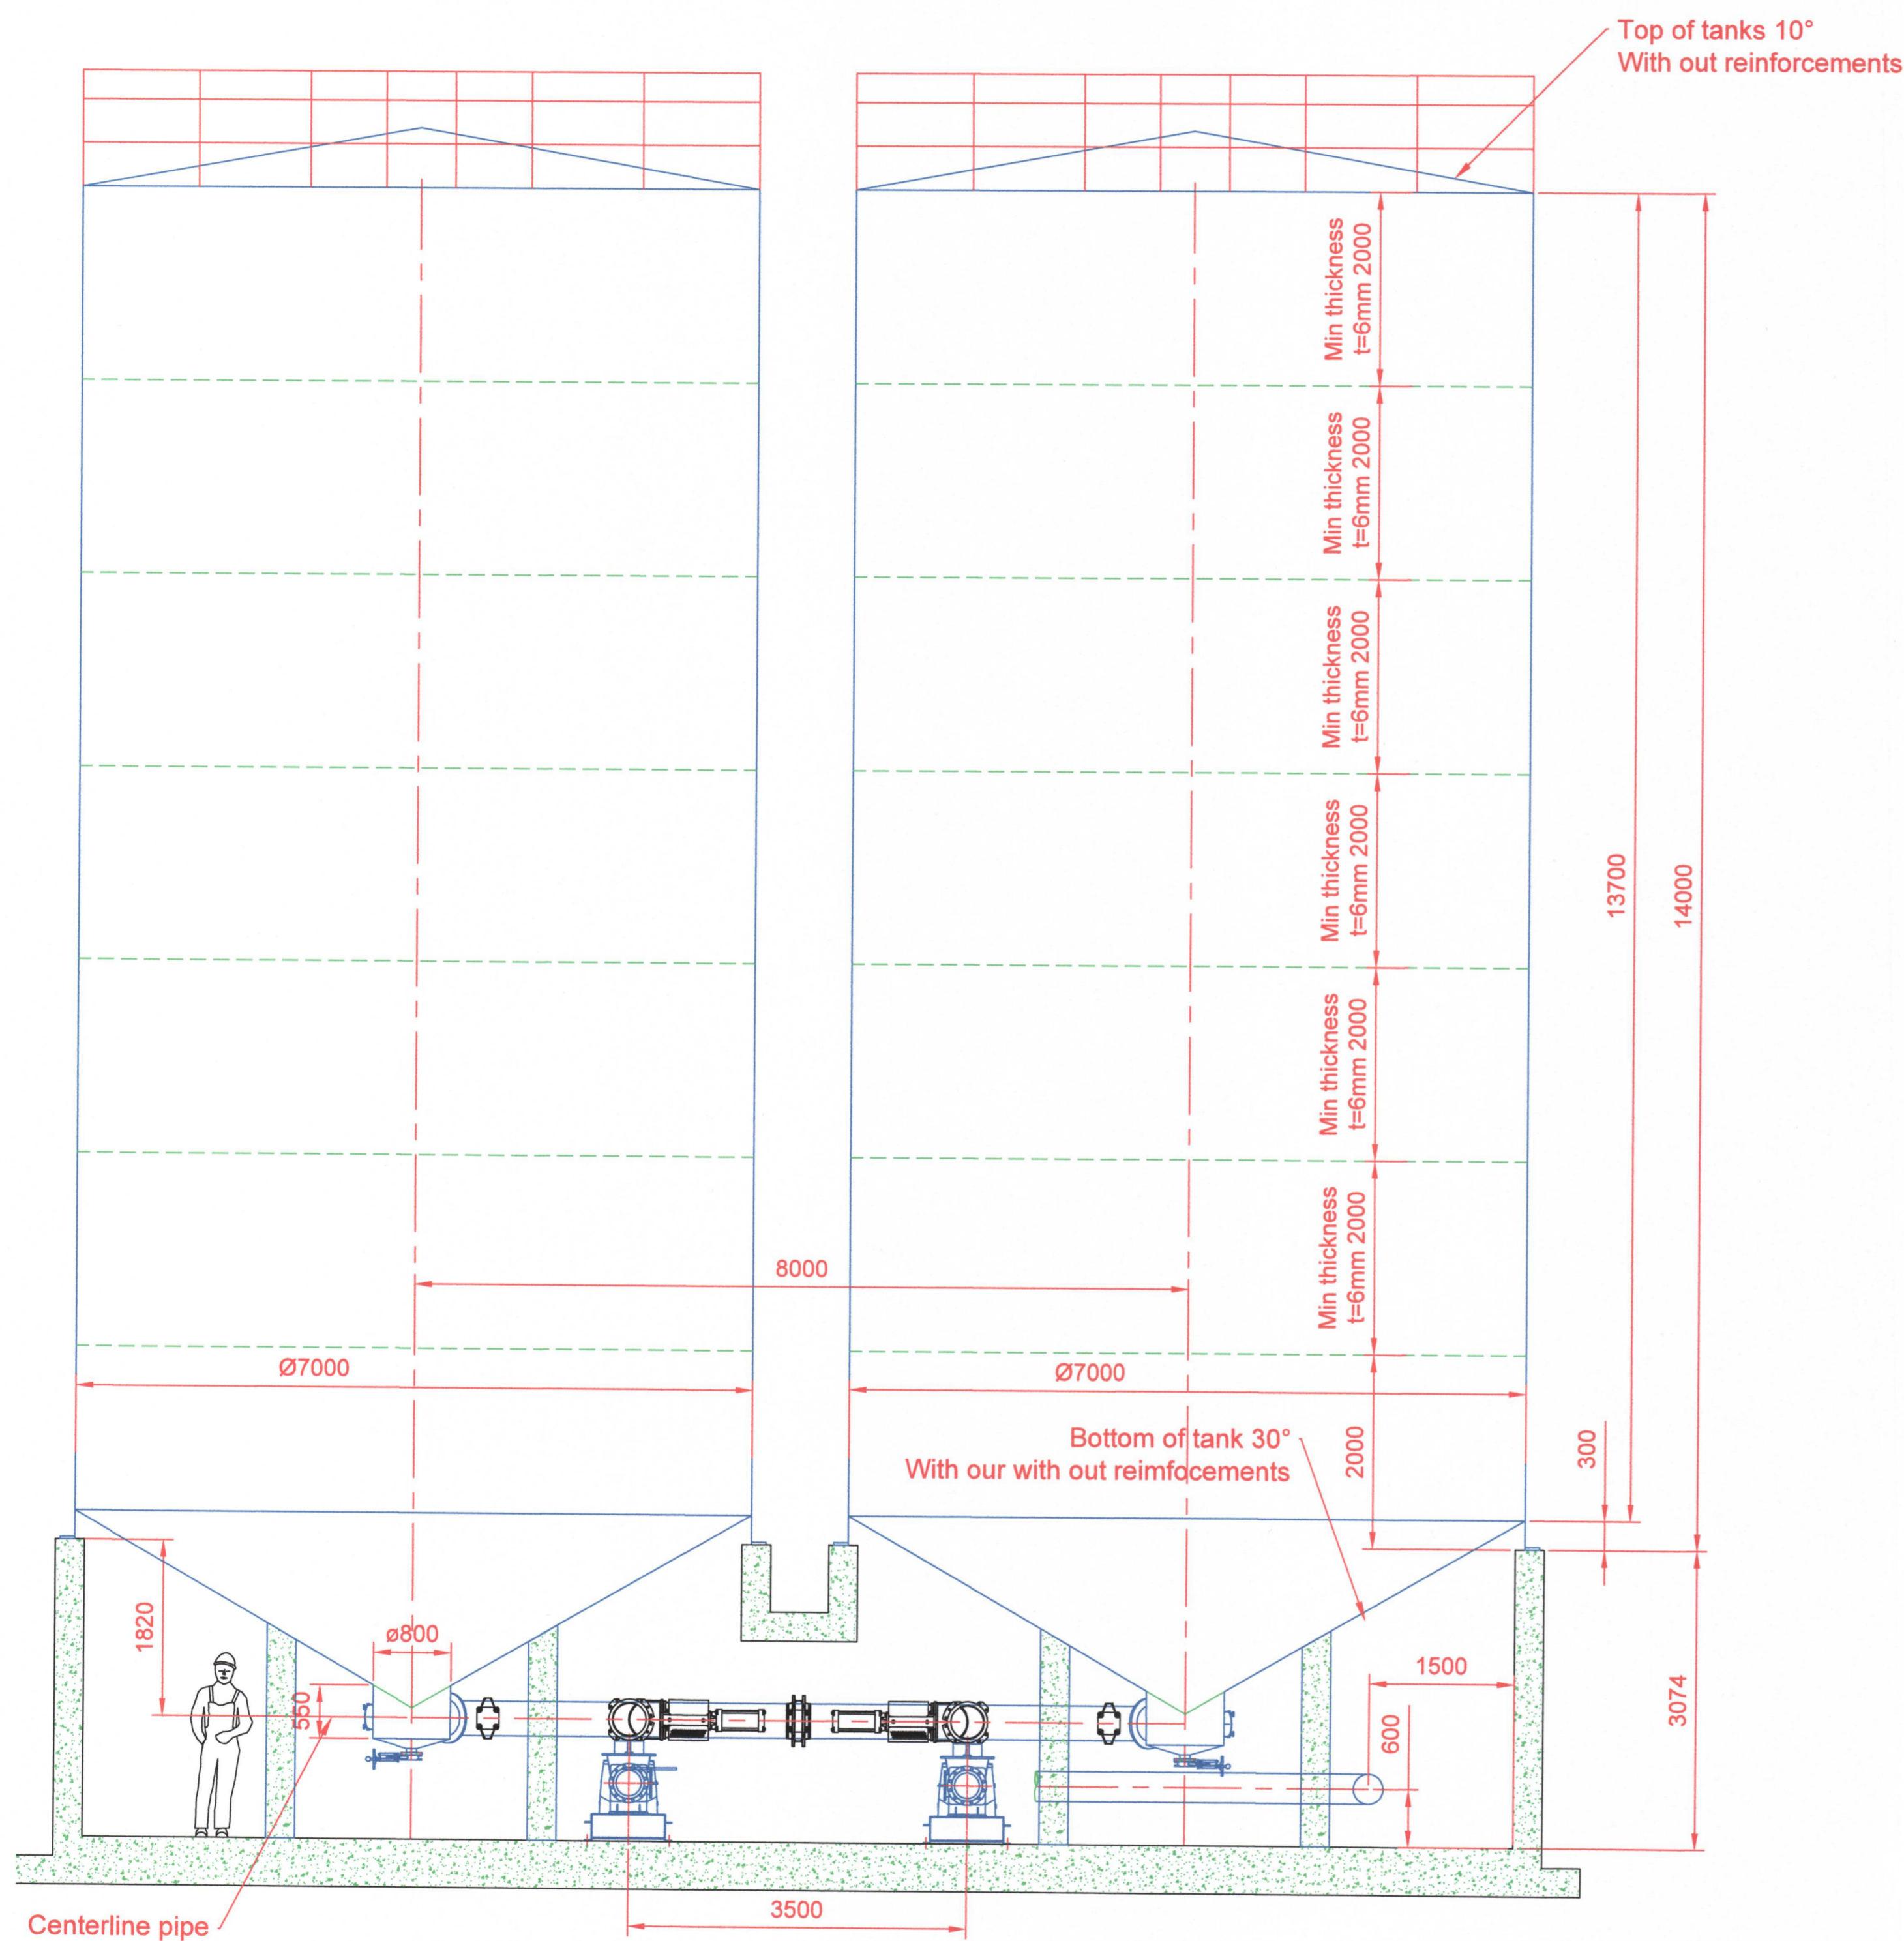

Customer/Instrument: Ísfélag Vestmannaeyjar hf	Scale: 1:50	Date: 08.04.2020
Hrognavinnsl FES-SES	Org. size: A1	Drawn/Appr.: Óli G
Storage tanks - Side view	File path:	Designed: Óli G
HÉDINN	This material is the property of Hédinn hf. and must not be copied in any way. The content as a whole, any part of it or any information contained in this material must not be reproduced in any way without the written permission of Hédinn hf. If you have any questions, please contact Hédinn hf. at 4000 4000. The receipt of the material implies that the conditions mentioned herein are accepted.	Project number: 32888
		Rev.: Drw. No.: 32888-FIS-J0002 -1-5