



"FLÚKT" AUSTURVEGGUR ÞRÓAR

6277

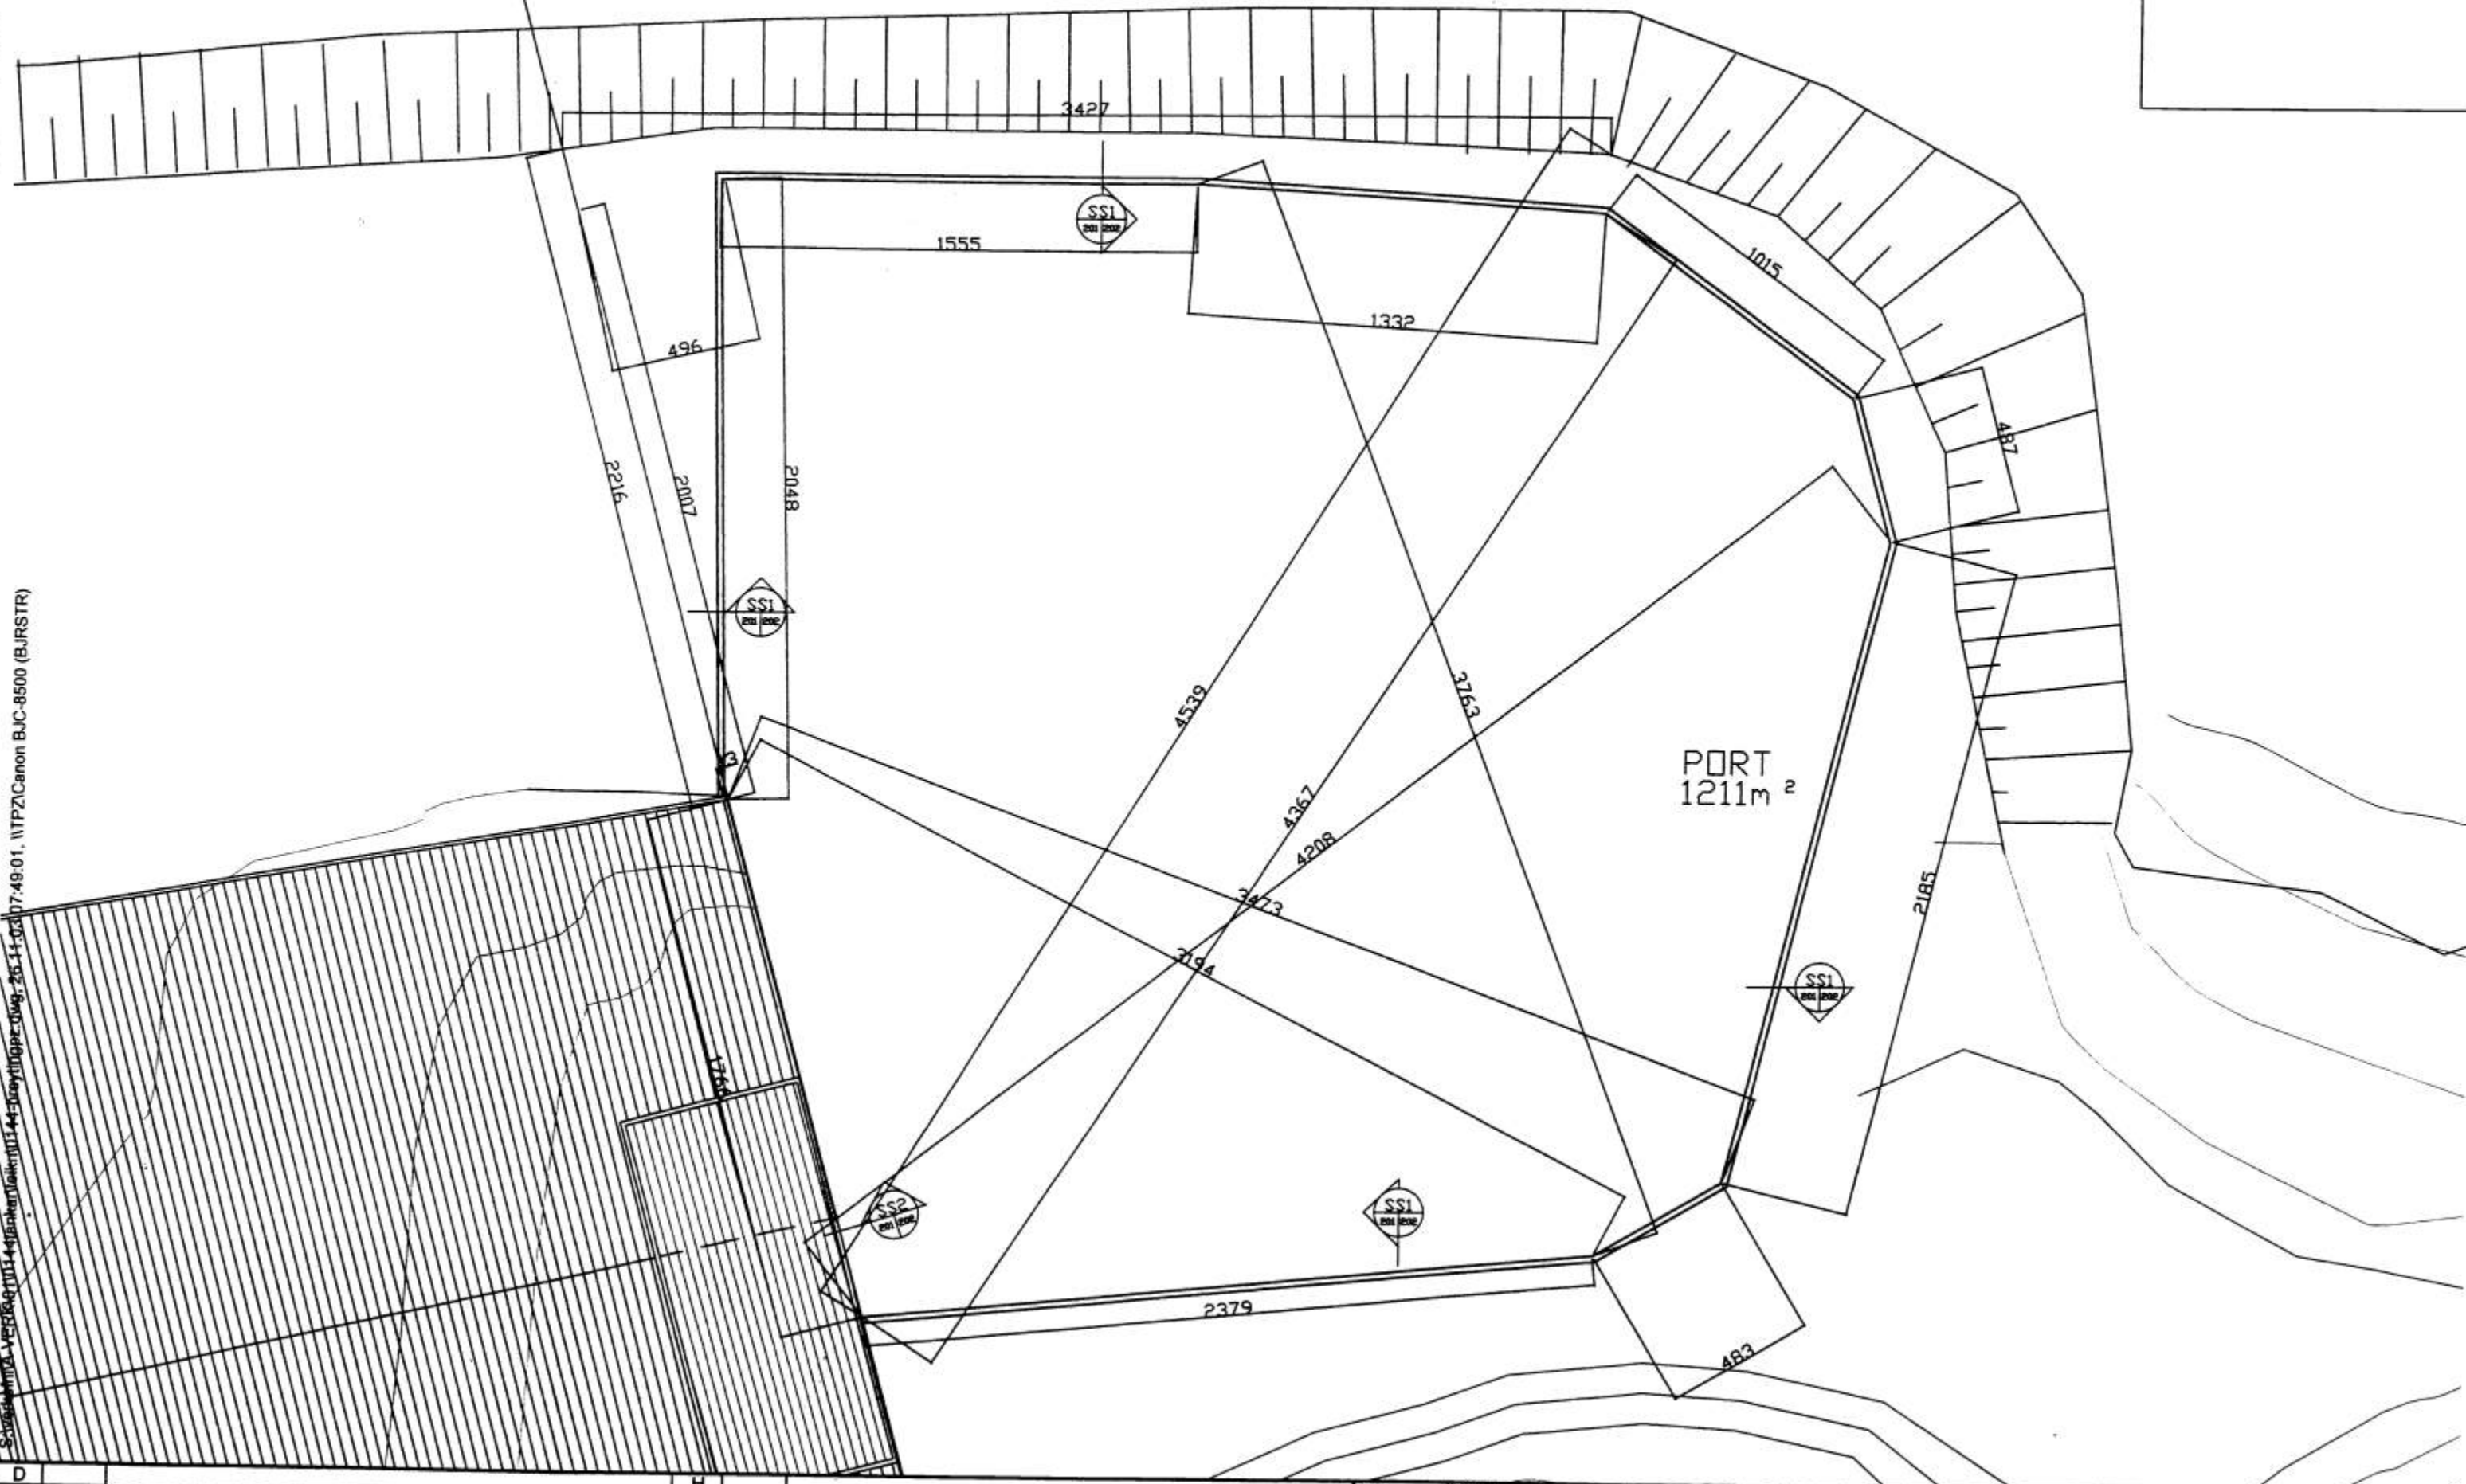


D		H		Dags.	Hannað	Verk.nr	Mælikvarði	Teiknistofa PZ ehf Ráðgjafarverkfræðipjónusta 	Verkhelti STRANDVEGUR 12 ISFÉLAG VE. TANKAR VÍÐ BRÉÐSLU Verkefni GRINNMYND
C		G		JUL 03	PZ	0144	1/100		
B		F		Yfirfarð	Teiknað	Teikn.nr	Breyting		
A	MÓV. 03	E			EA	201	A		
NR	DAGS.	BREYTING	NR	DAGS.	BREYTING	Rambýdd		Kirkjubveg 23 900 Varmannseyjum Sími 481-2711 Fax 481-3076	