
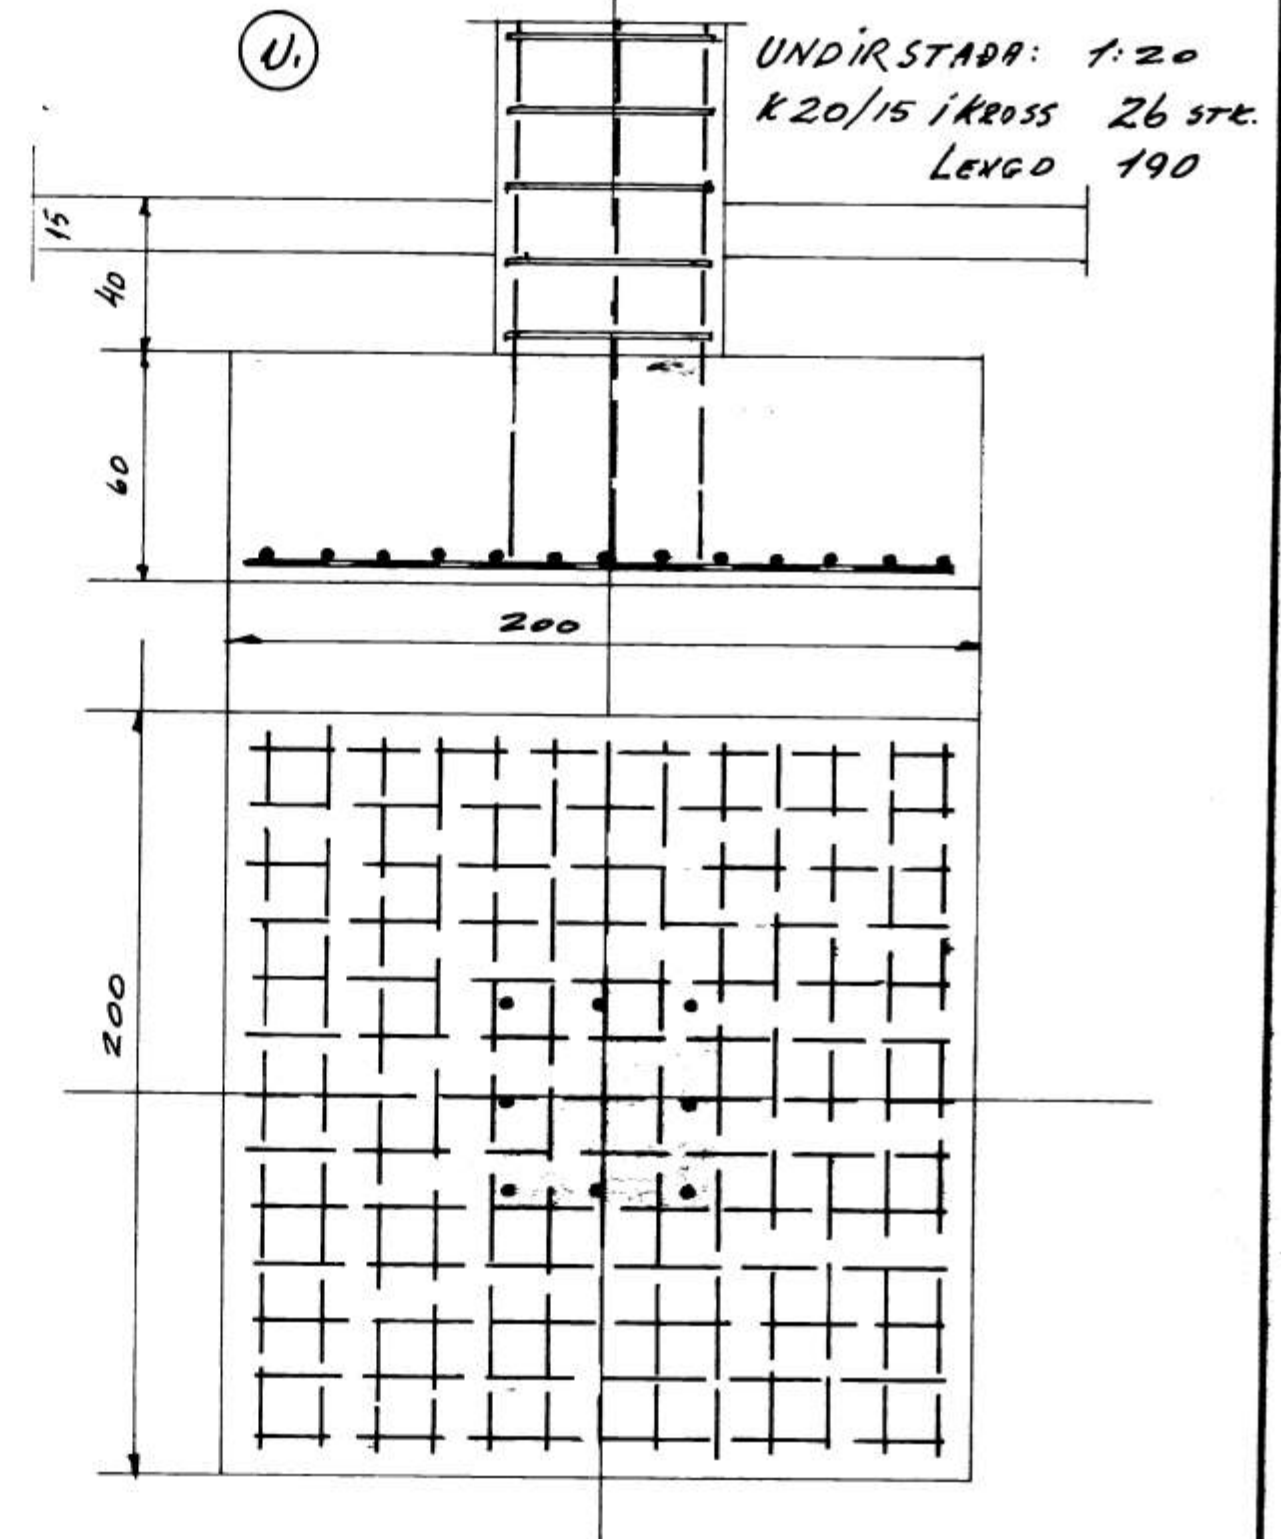
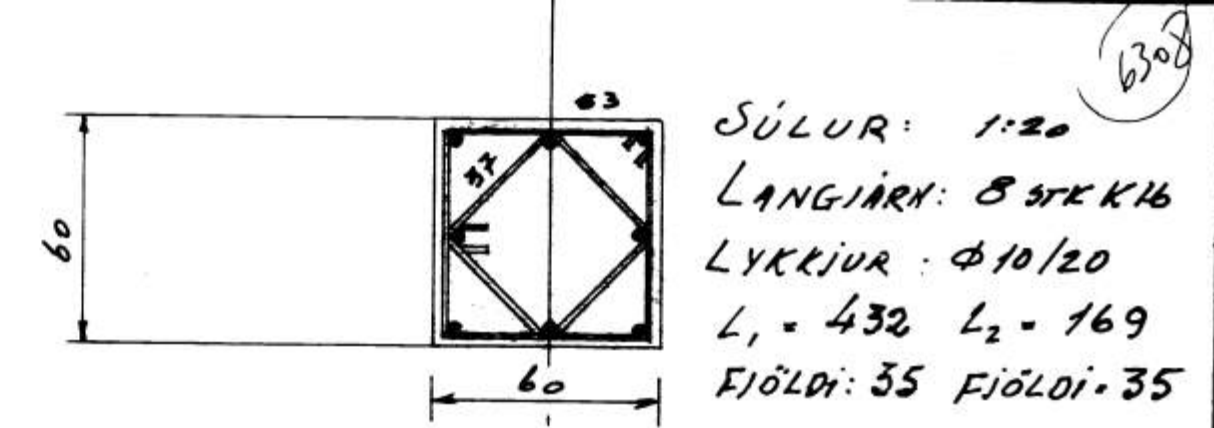


UNDIRSTÖÐUR: GRUNNMÝND 1:100

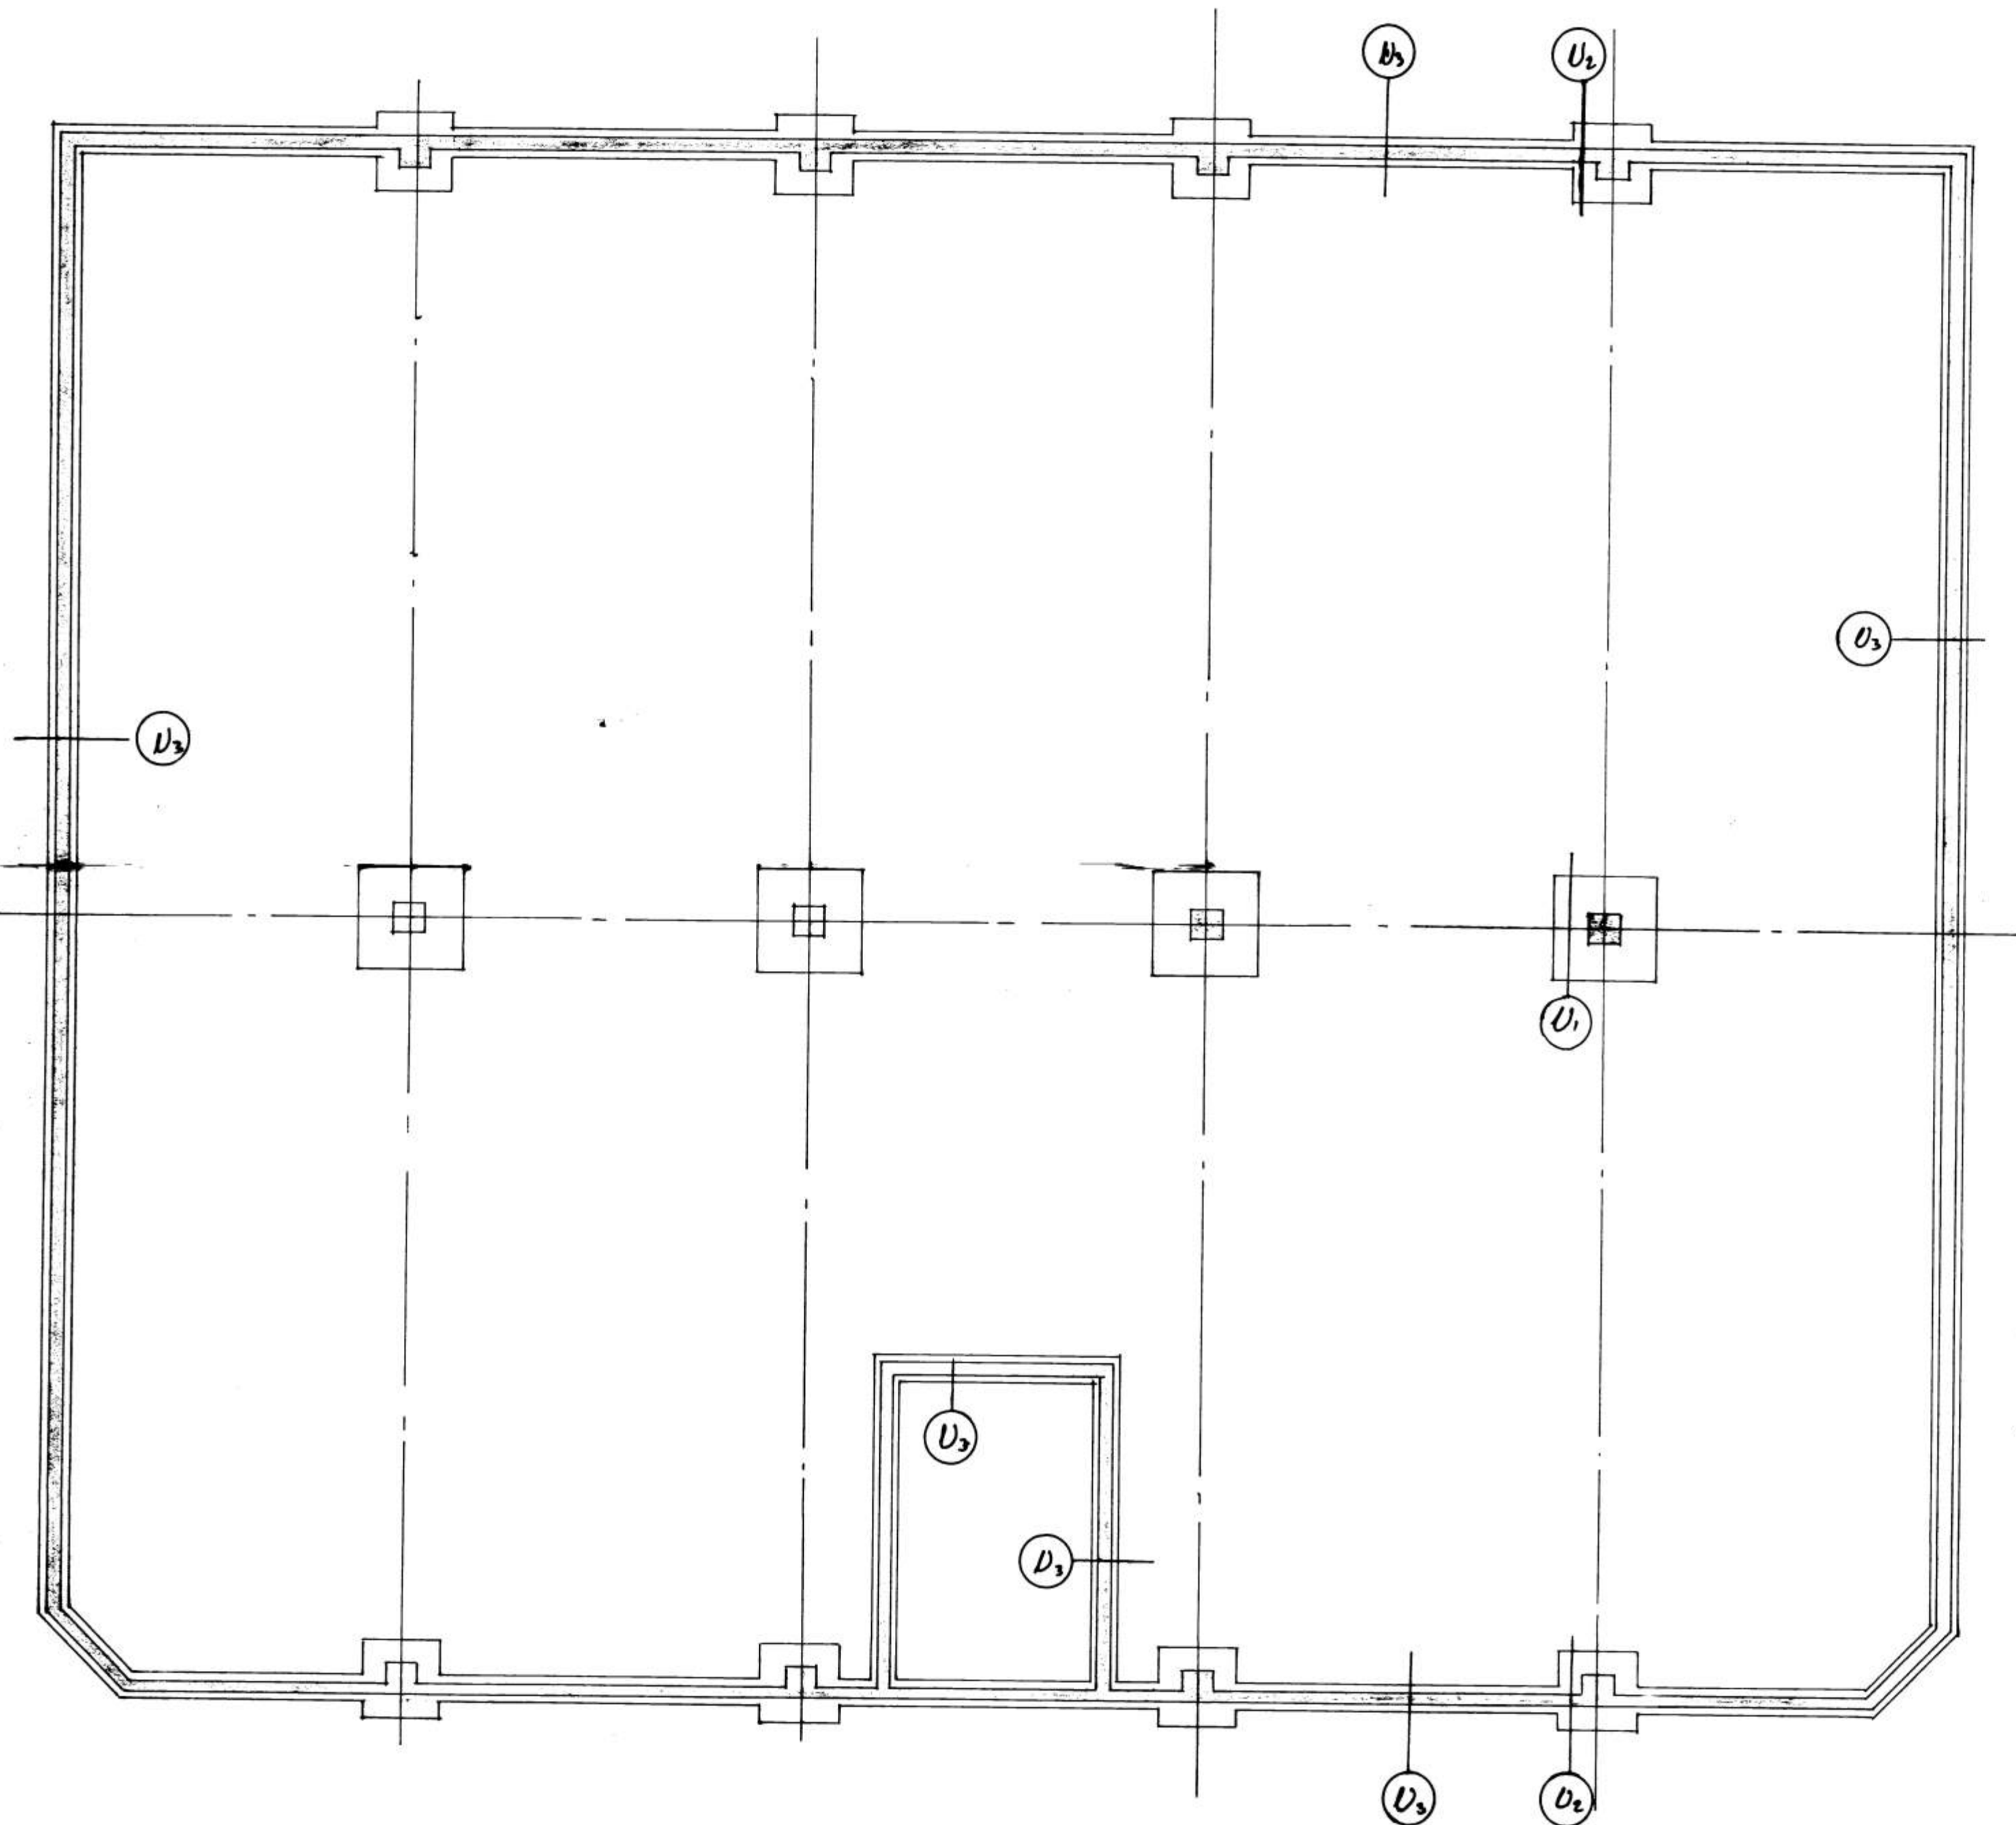

SKYRINGAR:

1. NOTA SKAL 300 KG/M³ AF SEMENTI
2. SKRYTALENGÐ JÄRN: 40 SITTIRUM ÞVERMÁL Þ.
3. ÞVÆKT JA UTAN Á JÄRNUM: 3 CM.
4. Á JÄRN STÆRRI EN 12 MM SKAL ÞVÆJA KRÖKA
5. NOTA SKAL VIBRATOR.

HRAÐFRYSTISTÖÐ VESTMANNNAEYIA	
STRANDVEGUR 18	DAGS. 8/11 1970
UNDIRSTÖÐUR VEGGA	MKV. 1:100 1:20
OG SÚLNA. JÄRNATEIGN.	Olafur Gunnarsson
	nr. - 02
OLAFUR GUNNARSSON VEREÞREÐINGUR	