

STRANDVAEGUR

БРЕЛТ

GRUUNMYND

HEITI

VESTMANNAEYLA, BENZINSTOÐ

AEKEM

OLIVERSTUN ISLANDS HE

L. *Oliver N.*

JUN, 1985


DRÖGELING

1:100

KVAFOI

M-S-18

FYRIRH. SKÓLVAEGUR

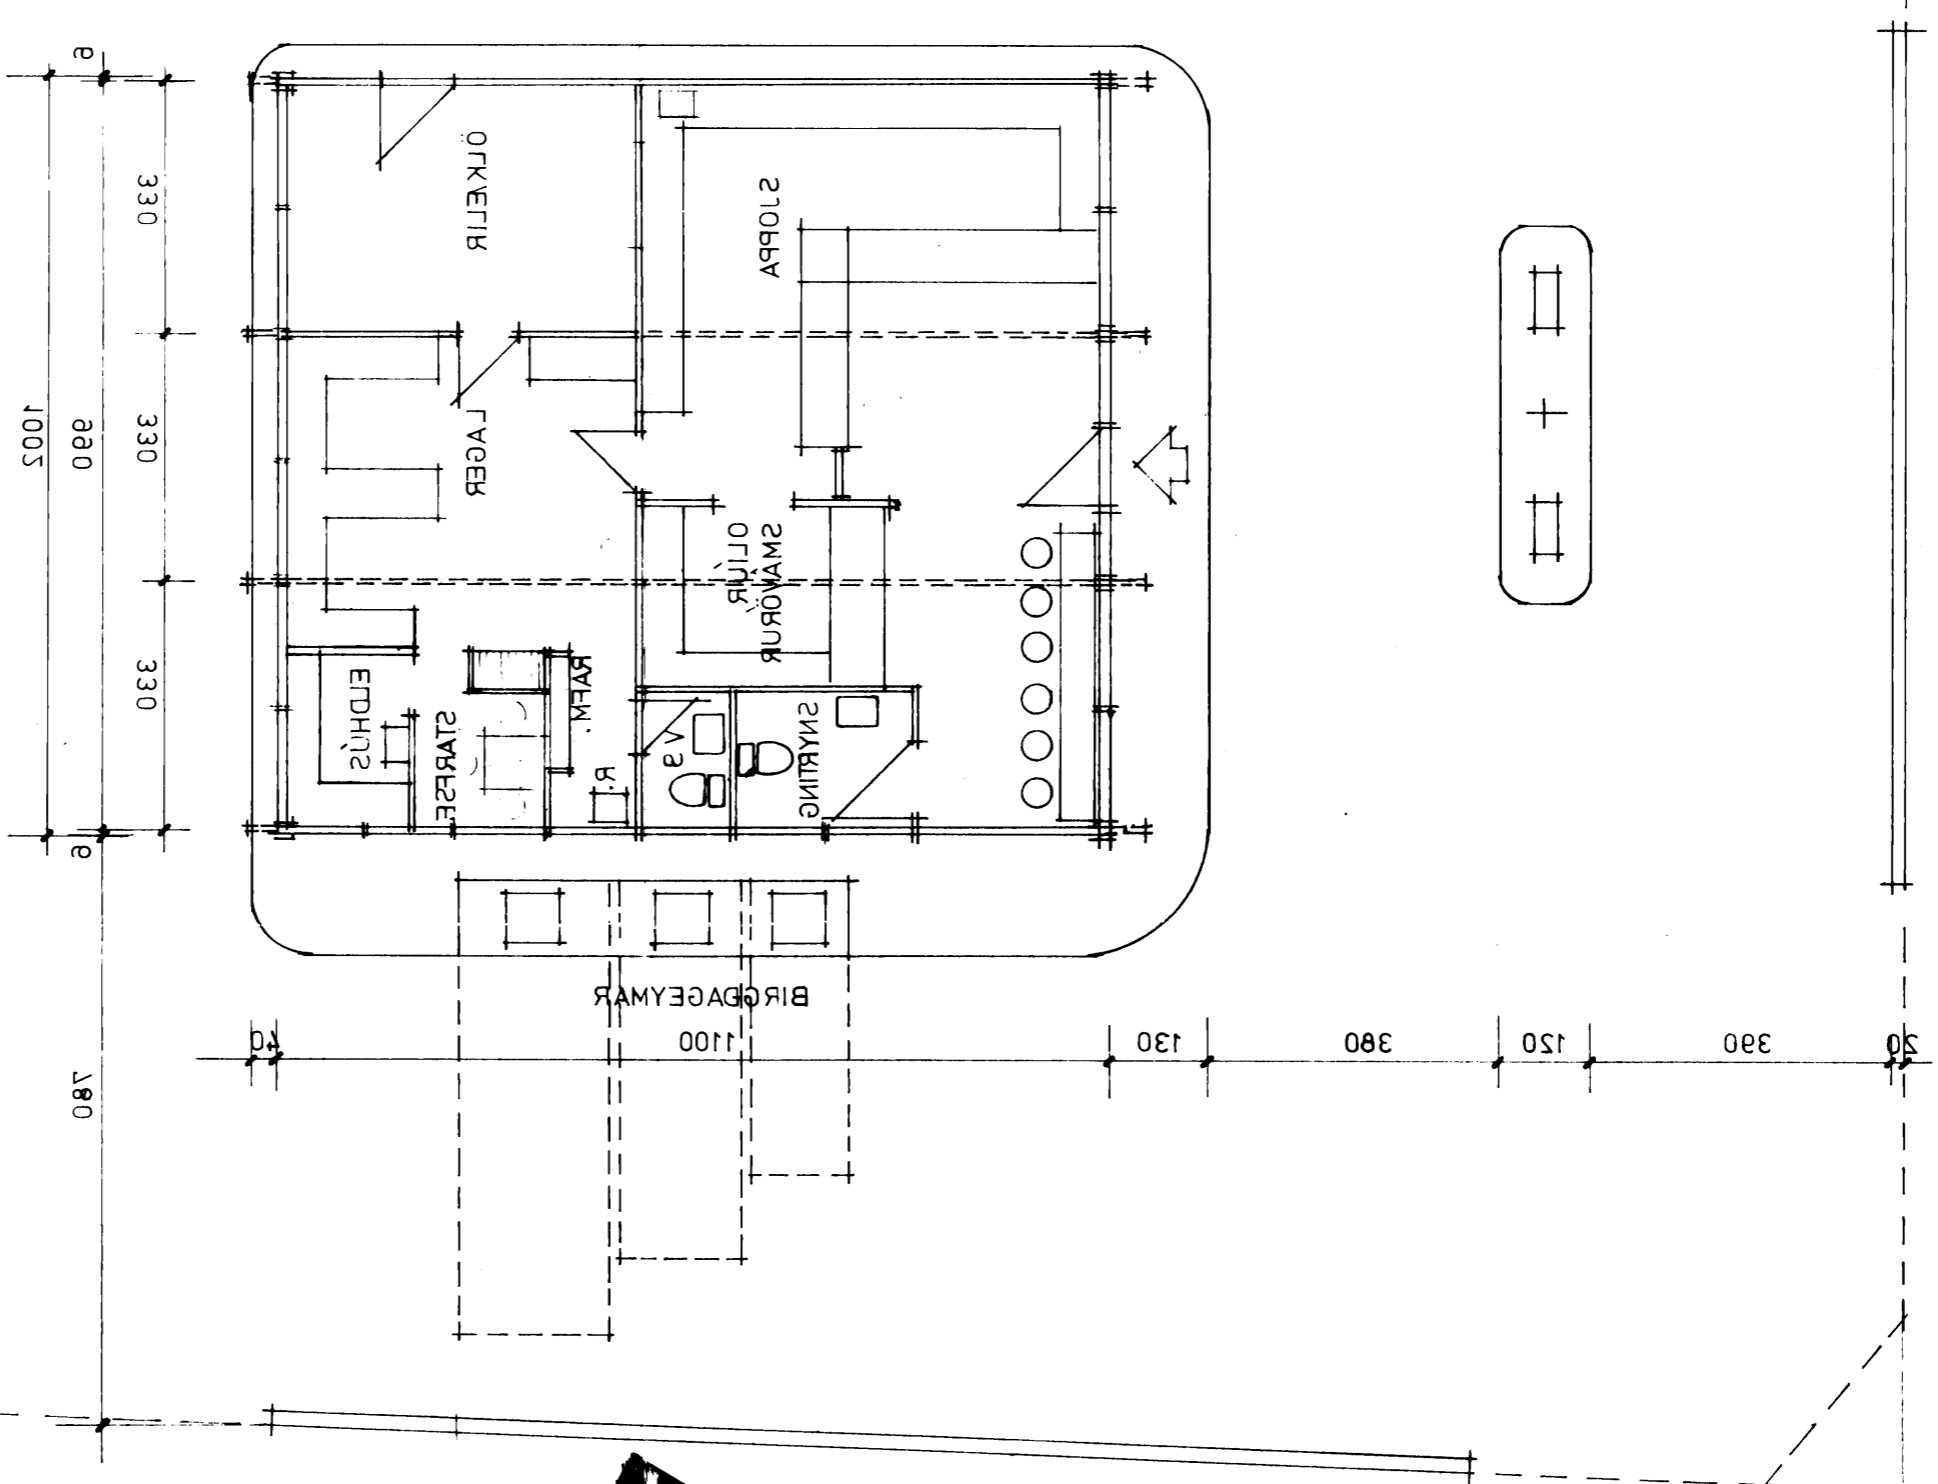

*80x20m*

Ó. ÓLFSSON & CO

SANDGLIÐRA

SVOLTAFLAN

EYLAVER

*Ólafur Þorvaldur*

SS. 0.8.5

DRÖGELING