


rampur 1:4

N

Skjal 2 af 3

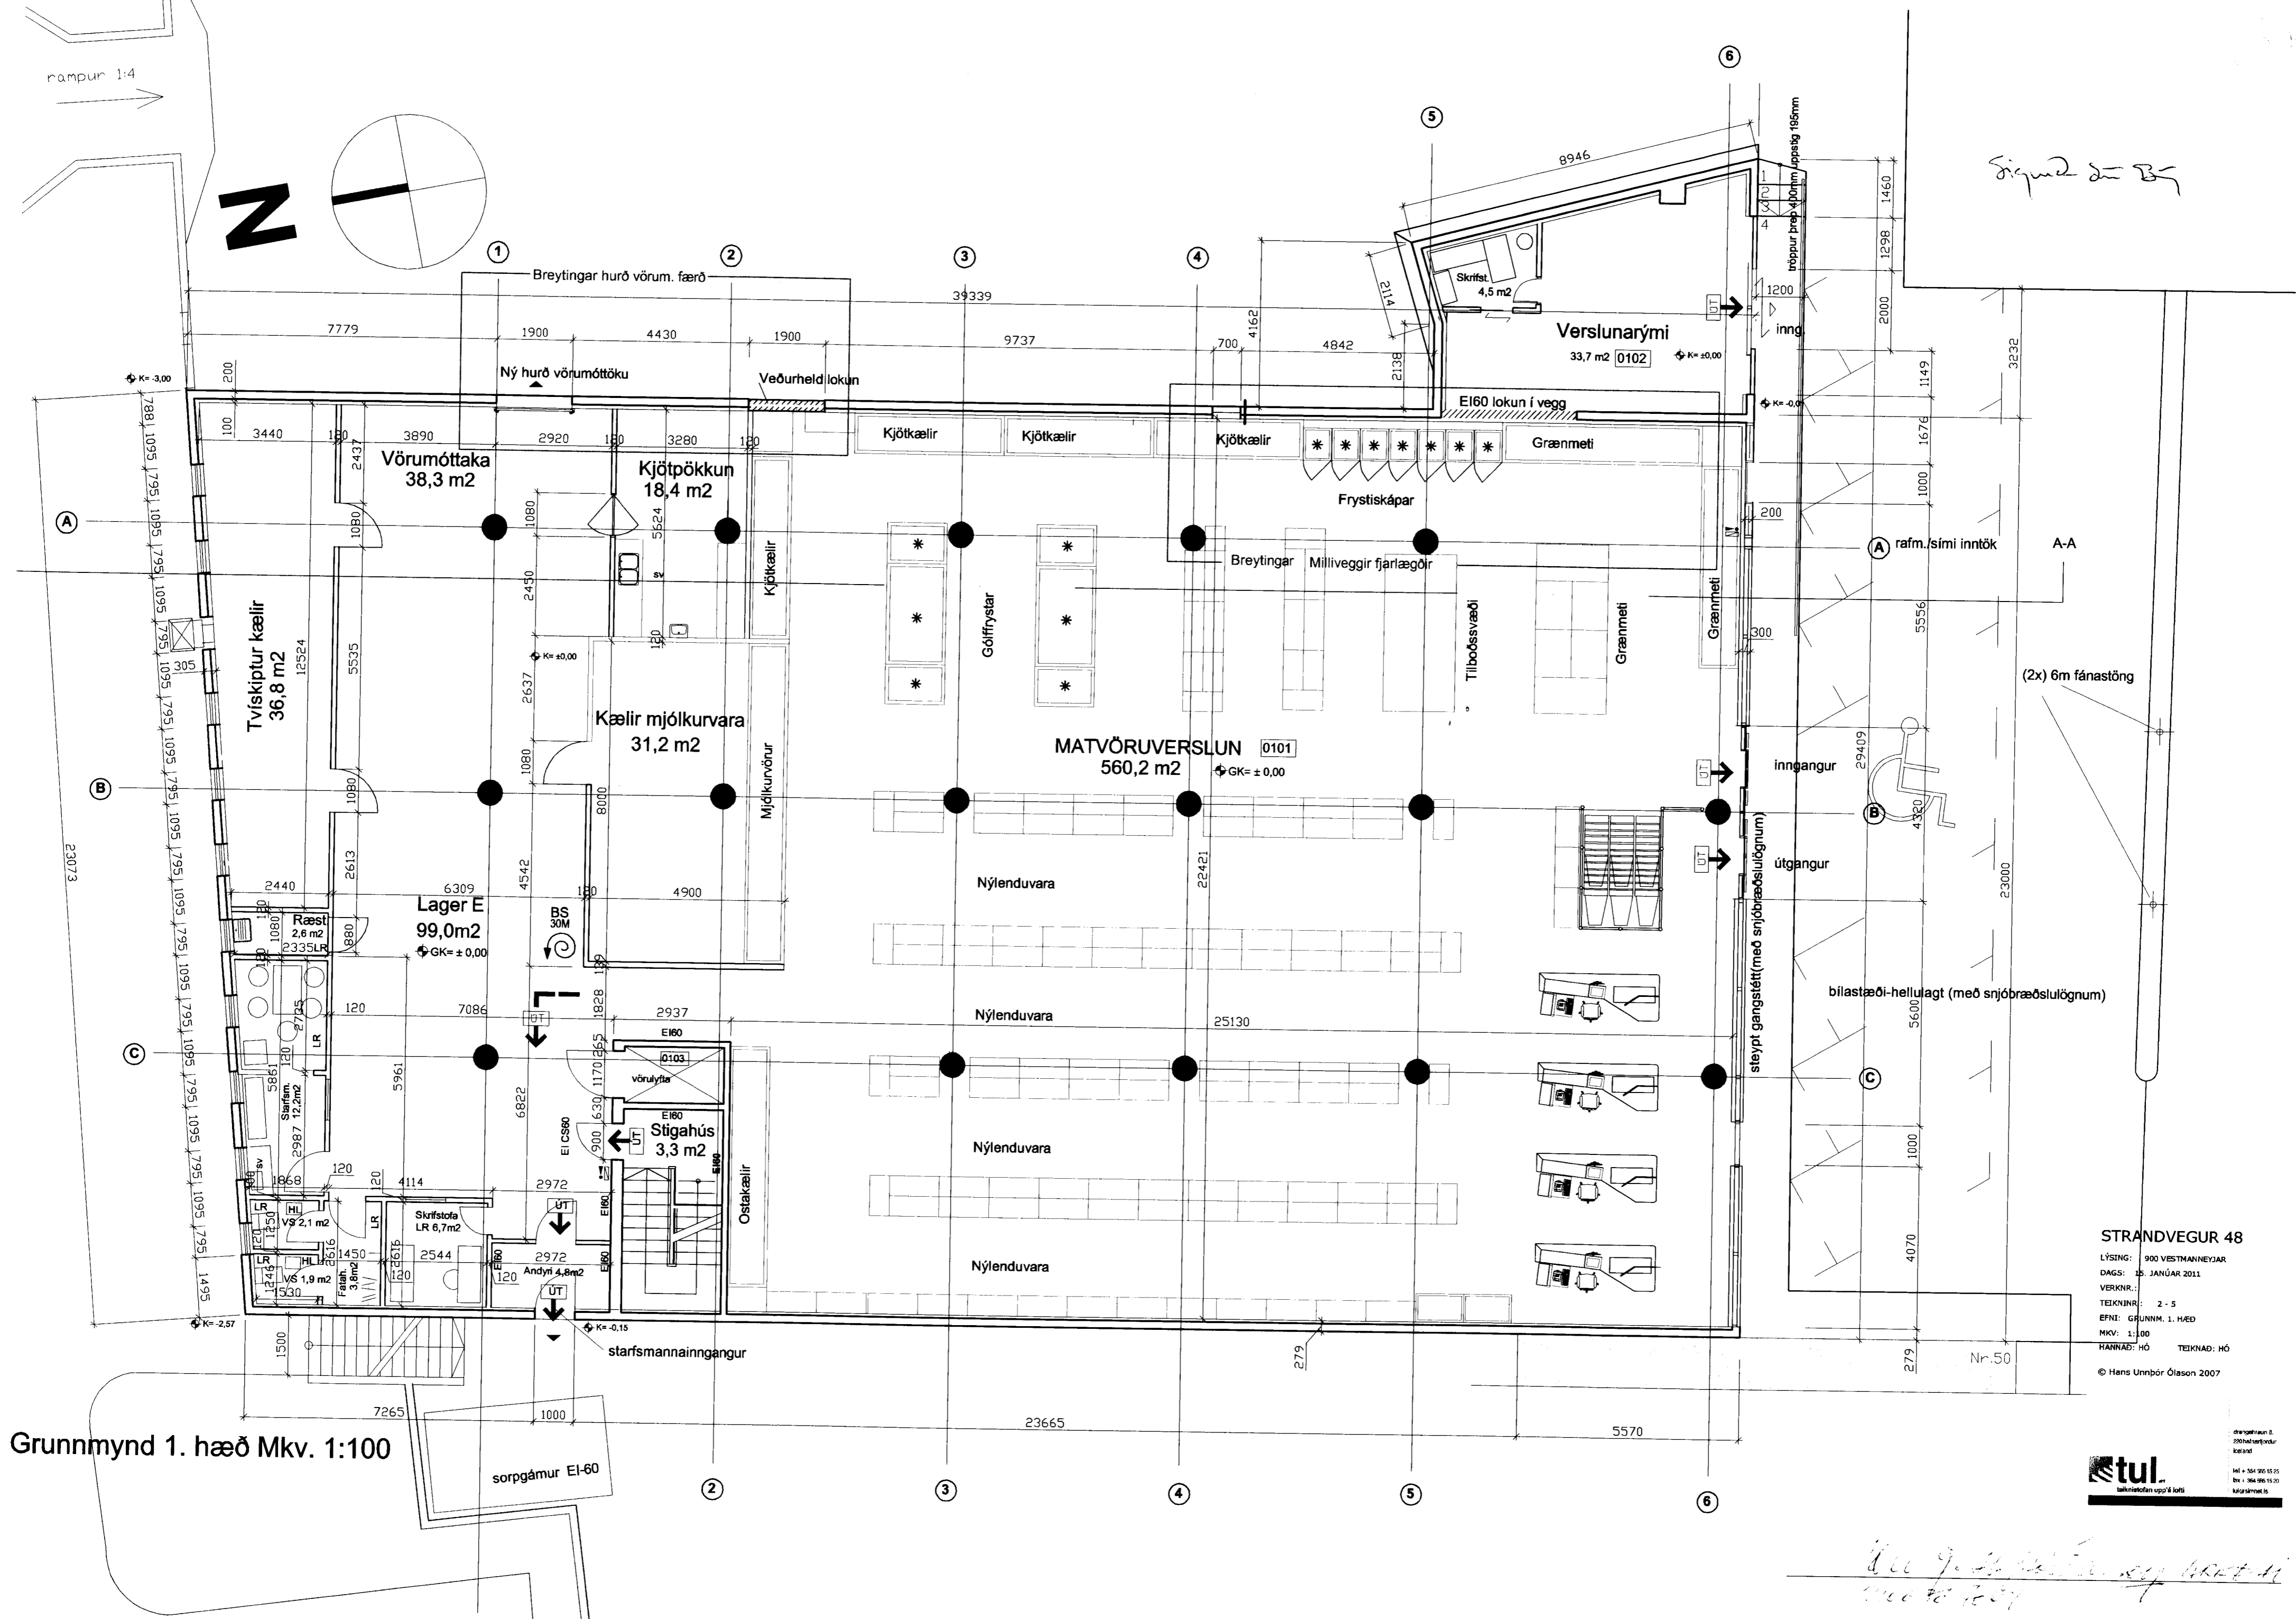

Grunnmynd 1. hæð Mkv. 1:100

STRANDVEGUR 48
 LÝSING: 900 VESTMANNENYJAR
 DAGS: 15. JANÚAR 2011
 VERKNR.:
 TEKNI: 2 - 5
 EFN: GRUNNM. 1. HÆÐ
 MKV: 1:100
 HANNAÐ: HÓ TEIKNAD: HÓ
 © Hans Unnbör Ólason 2007



Handwritten notes:
 1000
 2000
 3000