




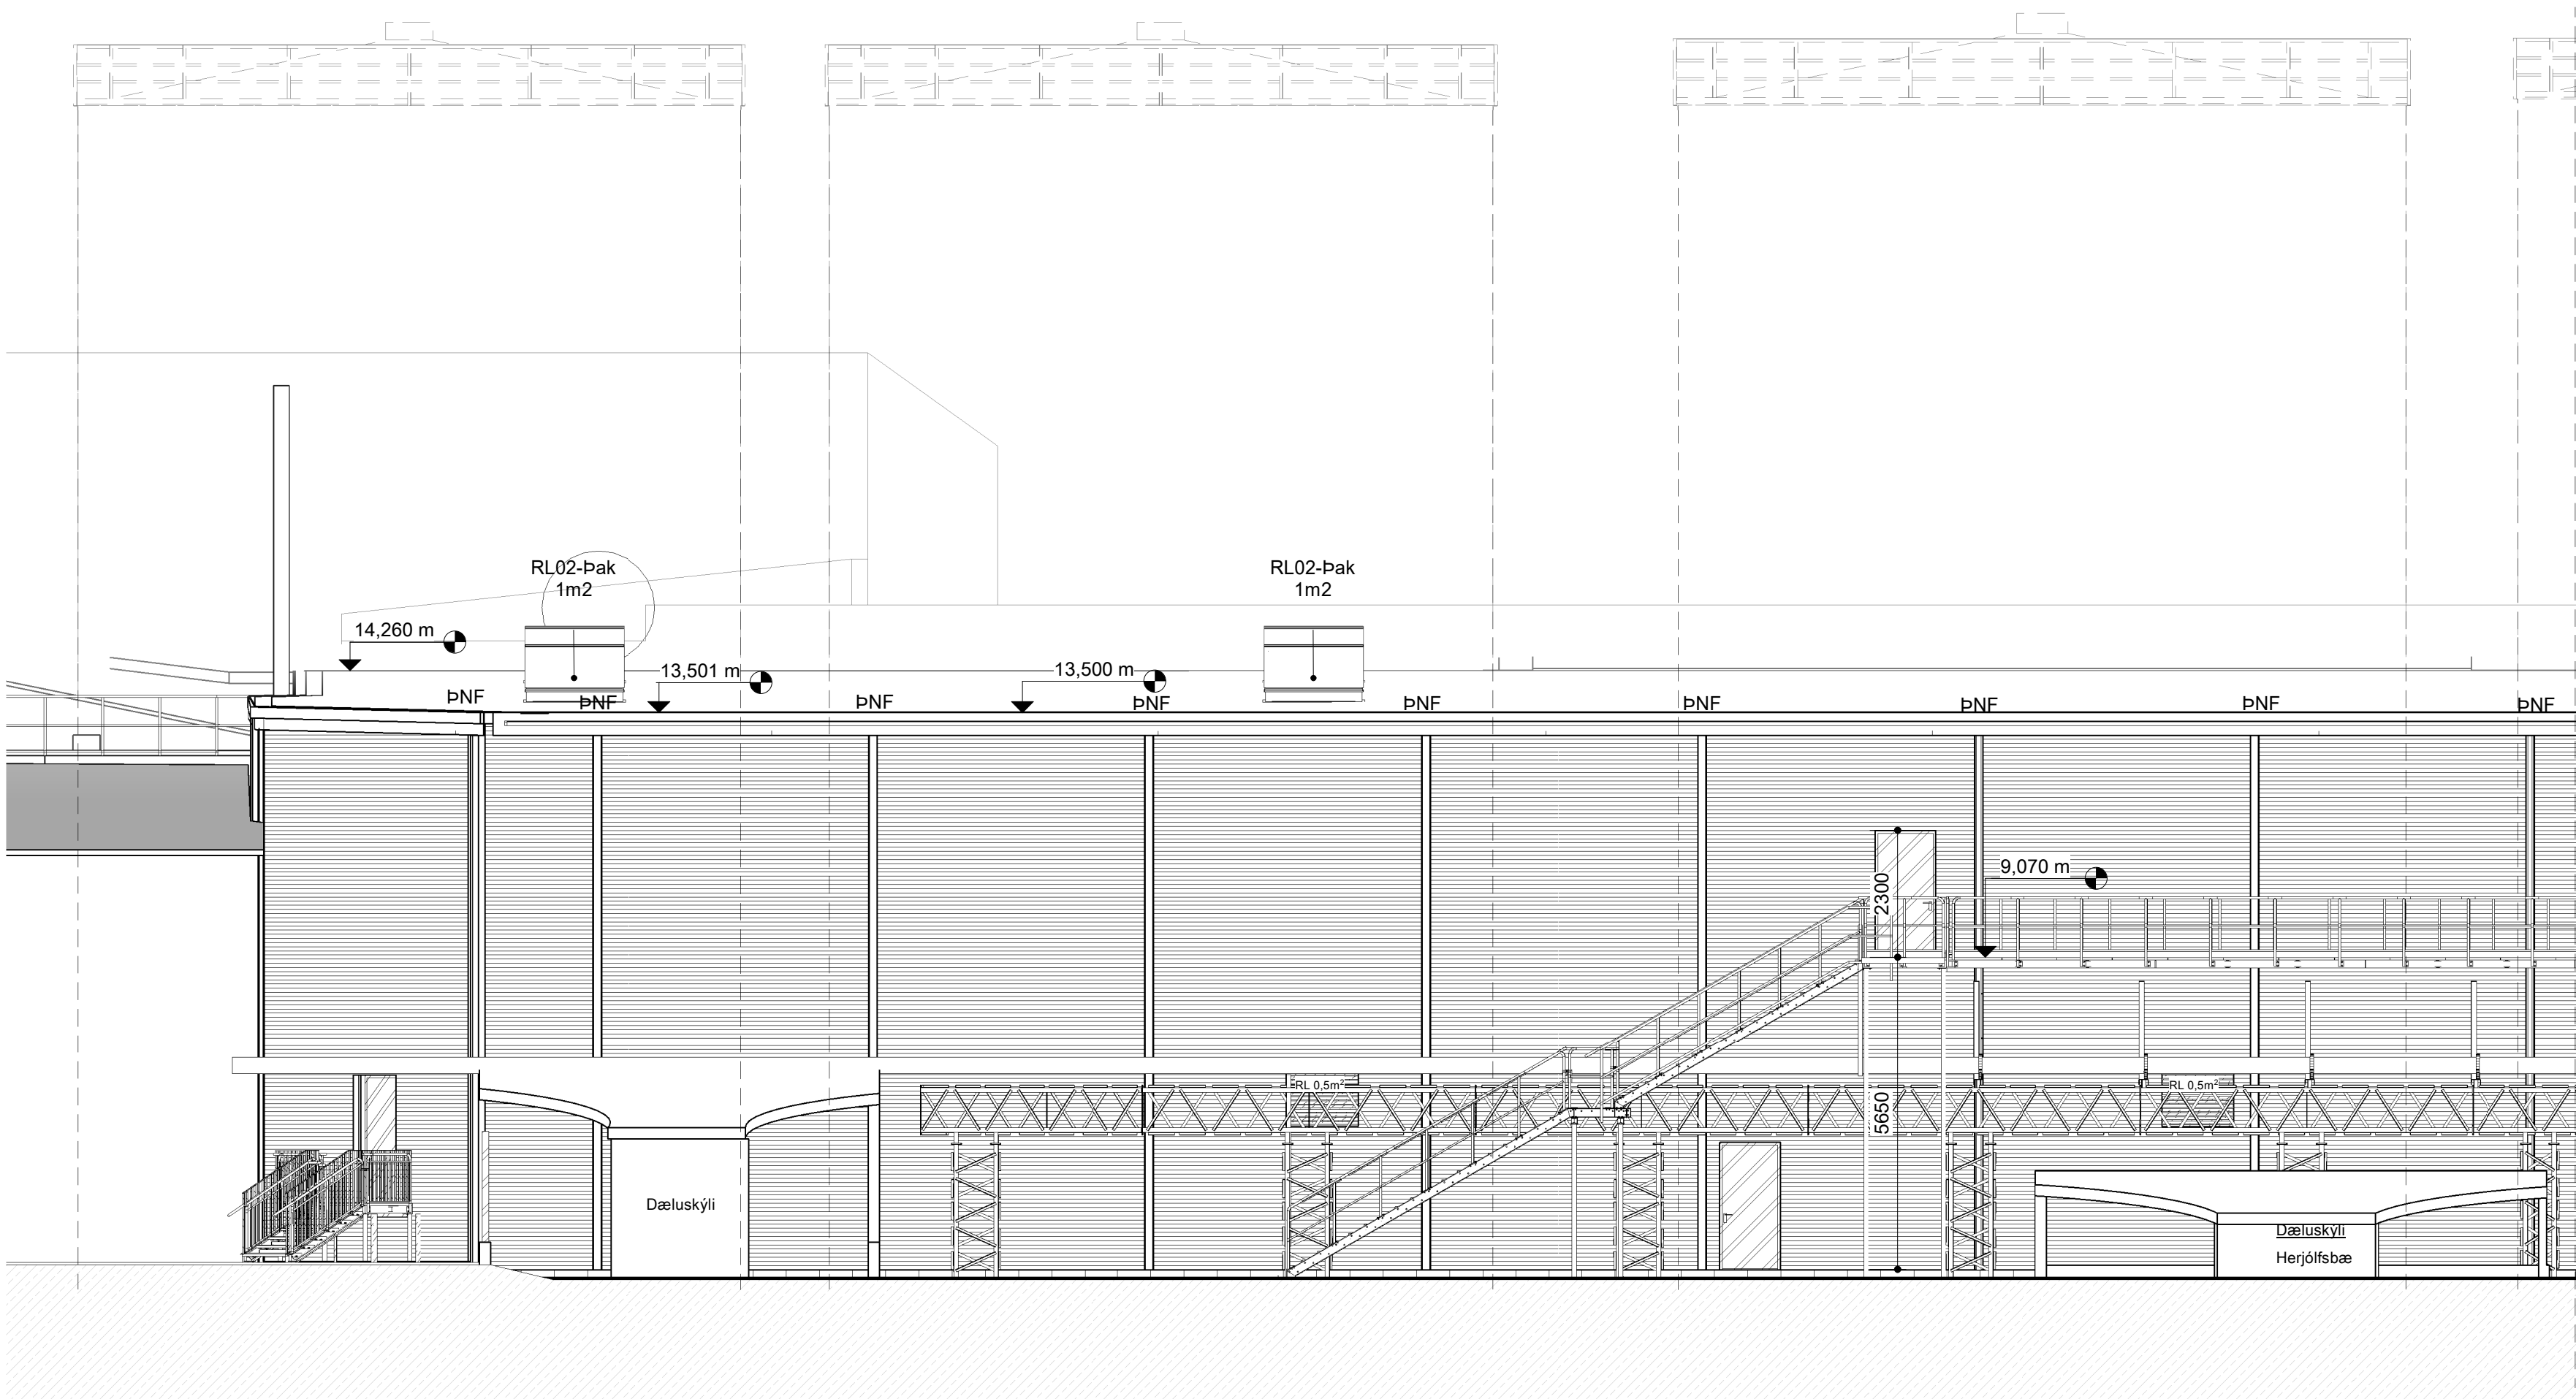

Austur.
mkv: 1 : 100

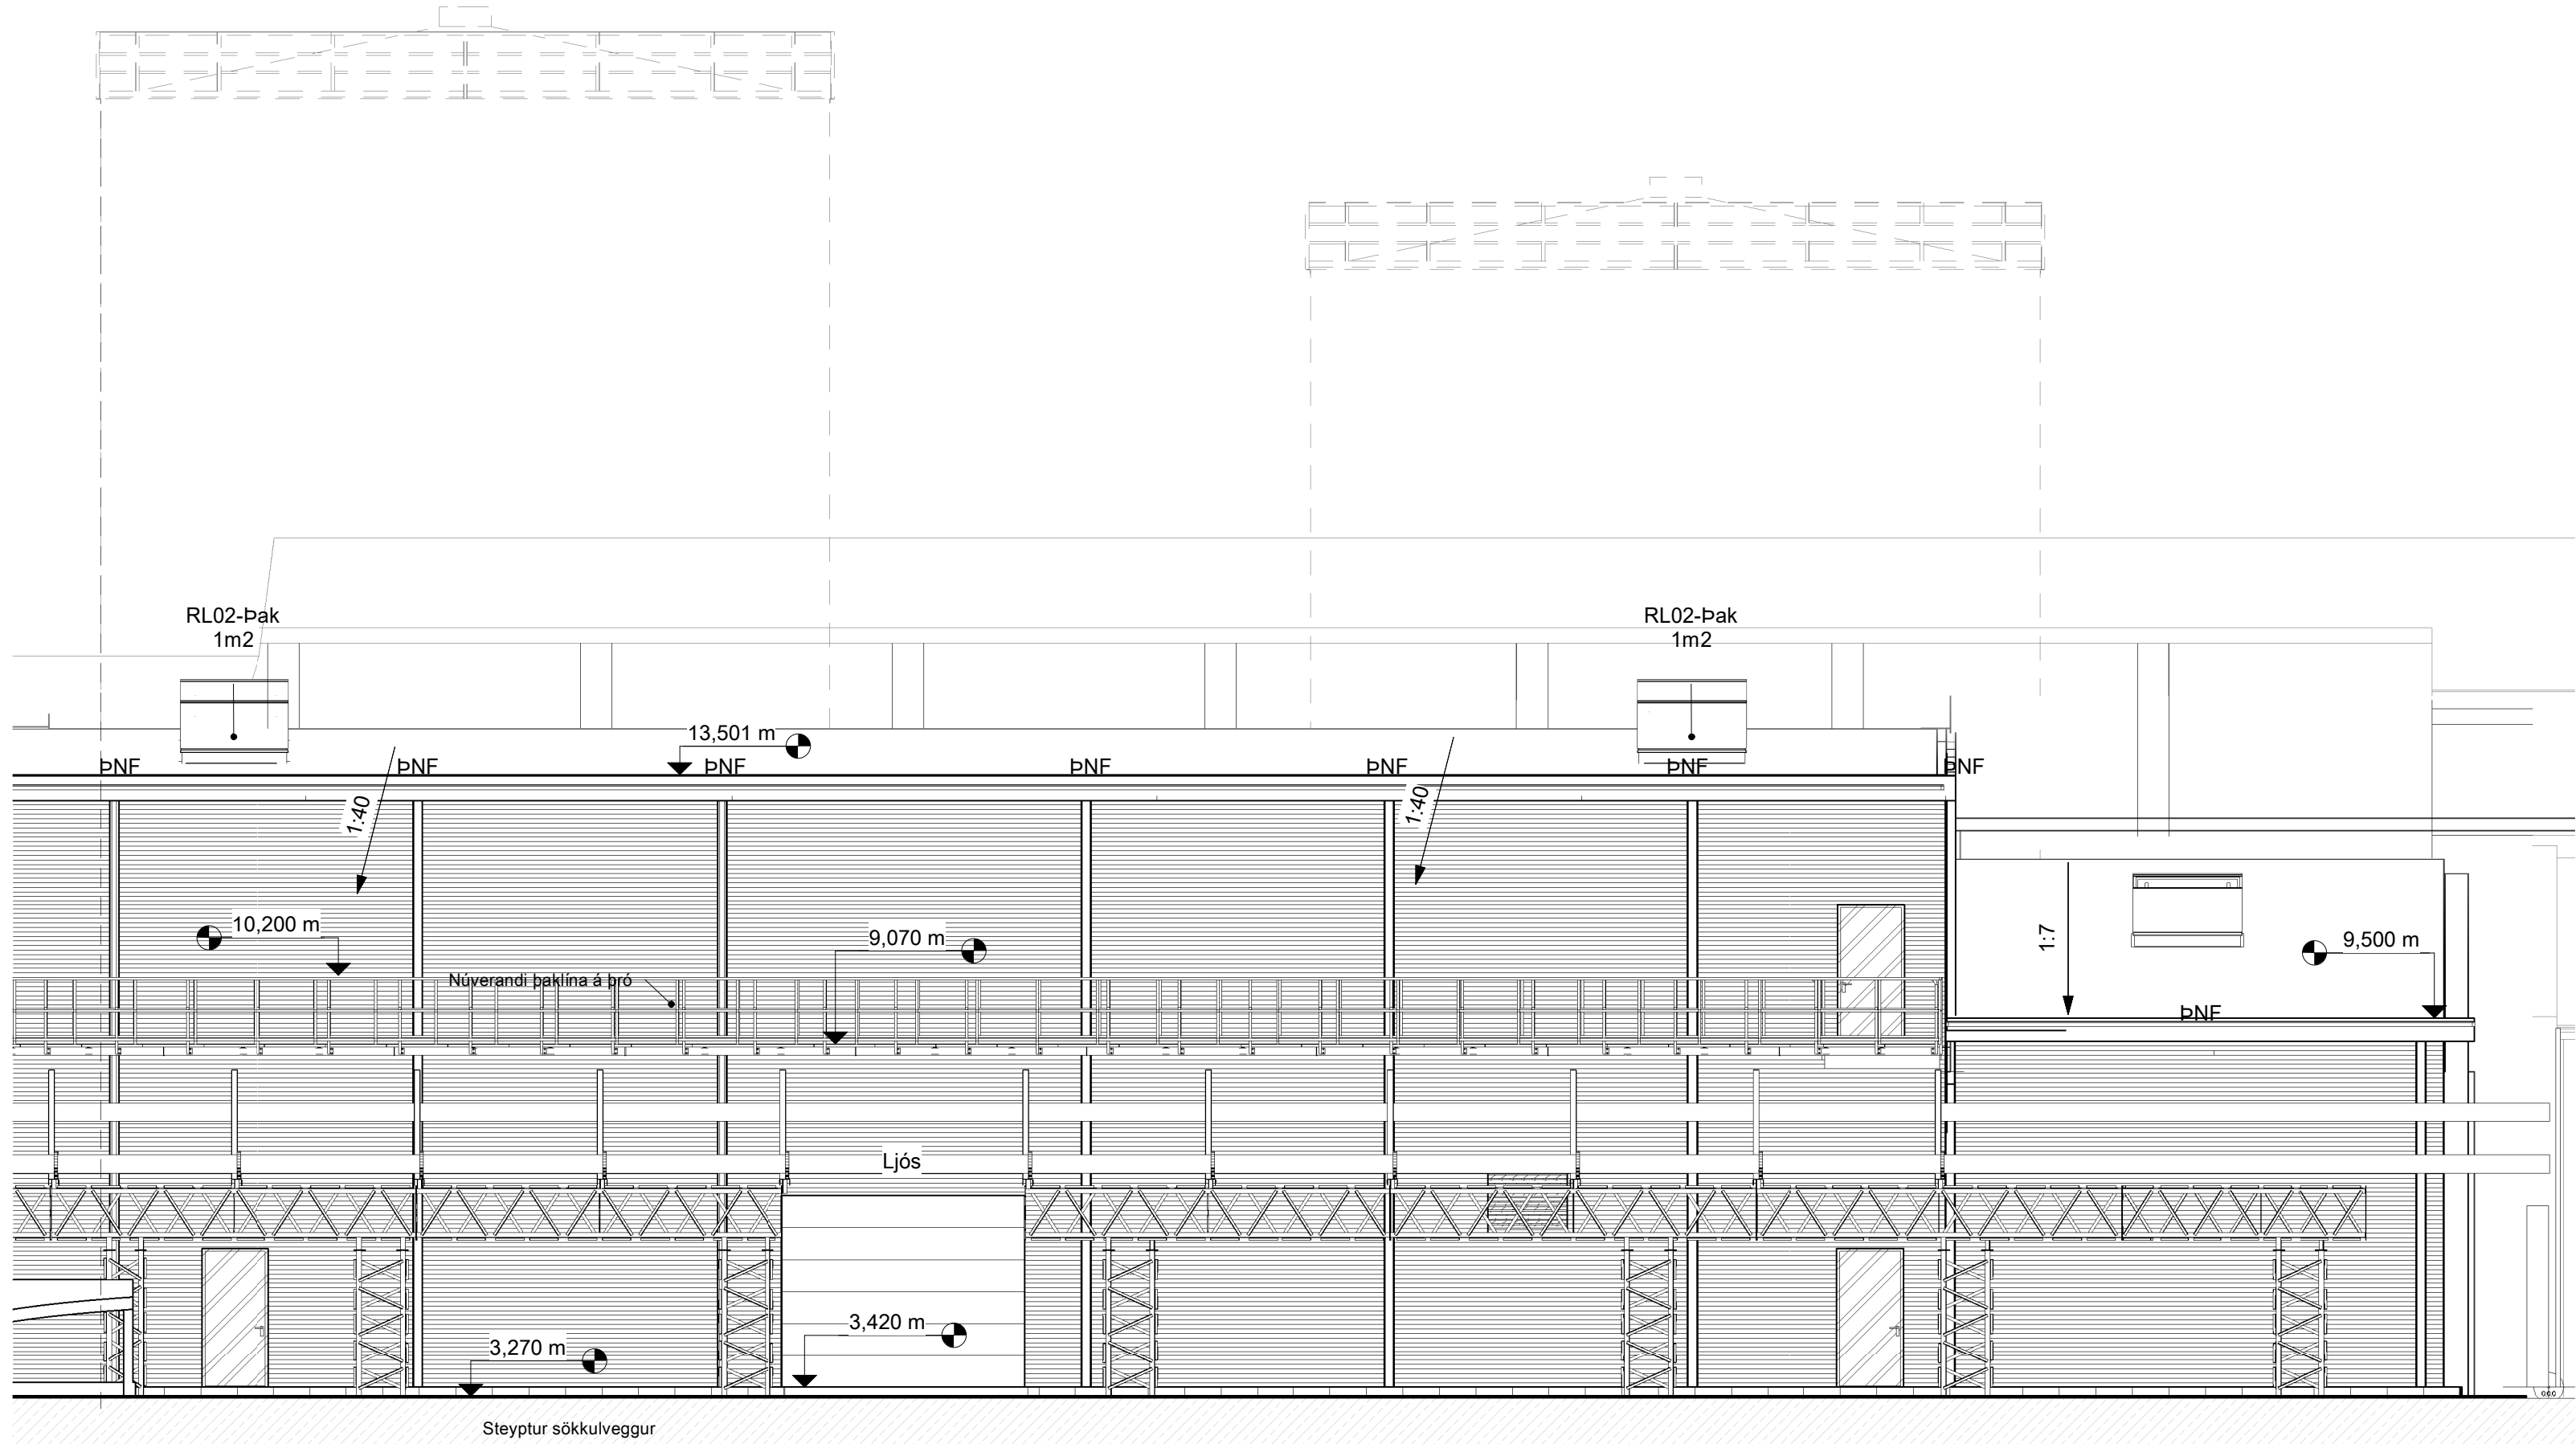

Austur..
mkv: 1 : 100

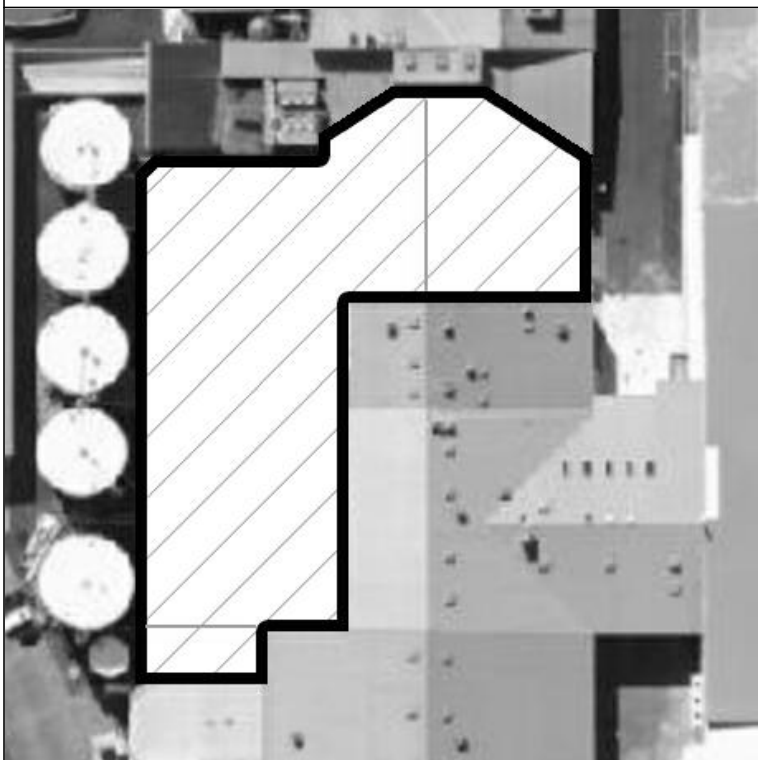

Lýðmynd

A 15.10.2024 Ný reykklúga í austurgöfl
BREYTINGAR

VERKHEITI
T.ark
ARKITEKTAR
HÁTÚNI 2B - 105 REYKJAVÍK
Sími: 540 5700
tark@tark.is - www.tark.is

VERK
Strandvegur 82B
Iðnaður
Aðaluppdrættir

VERK
Útlit austur

MÁL:
1 : 100 / A1
HANNAD:
ISC
YFIRFARID:
MBE
VERKNÖMER
760-07

DAGS.:
08.02.2023
TEKNAD:
MBE
FL
TEIKNINGANÖMER
04
ÓTG
1.03-02
A

SAMP: Ivon Stefán Cilla Arkitekt FAI SAMARK KL:141155-4159