
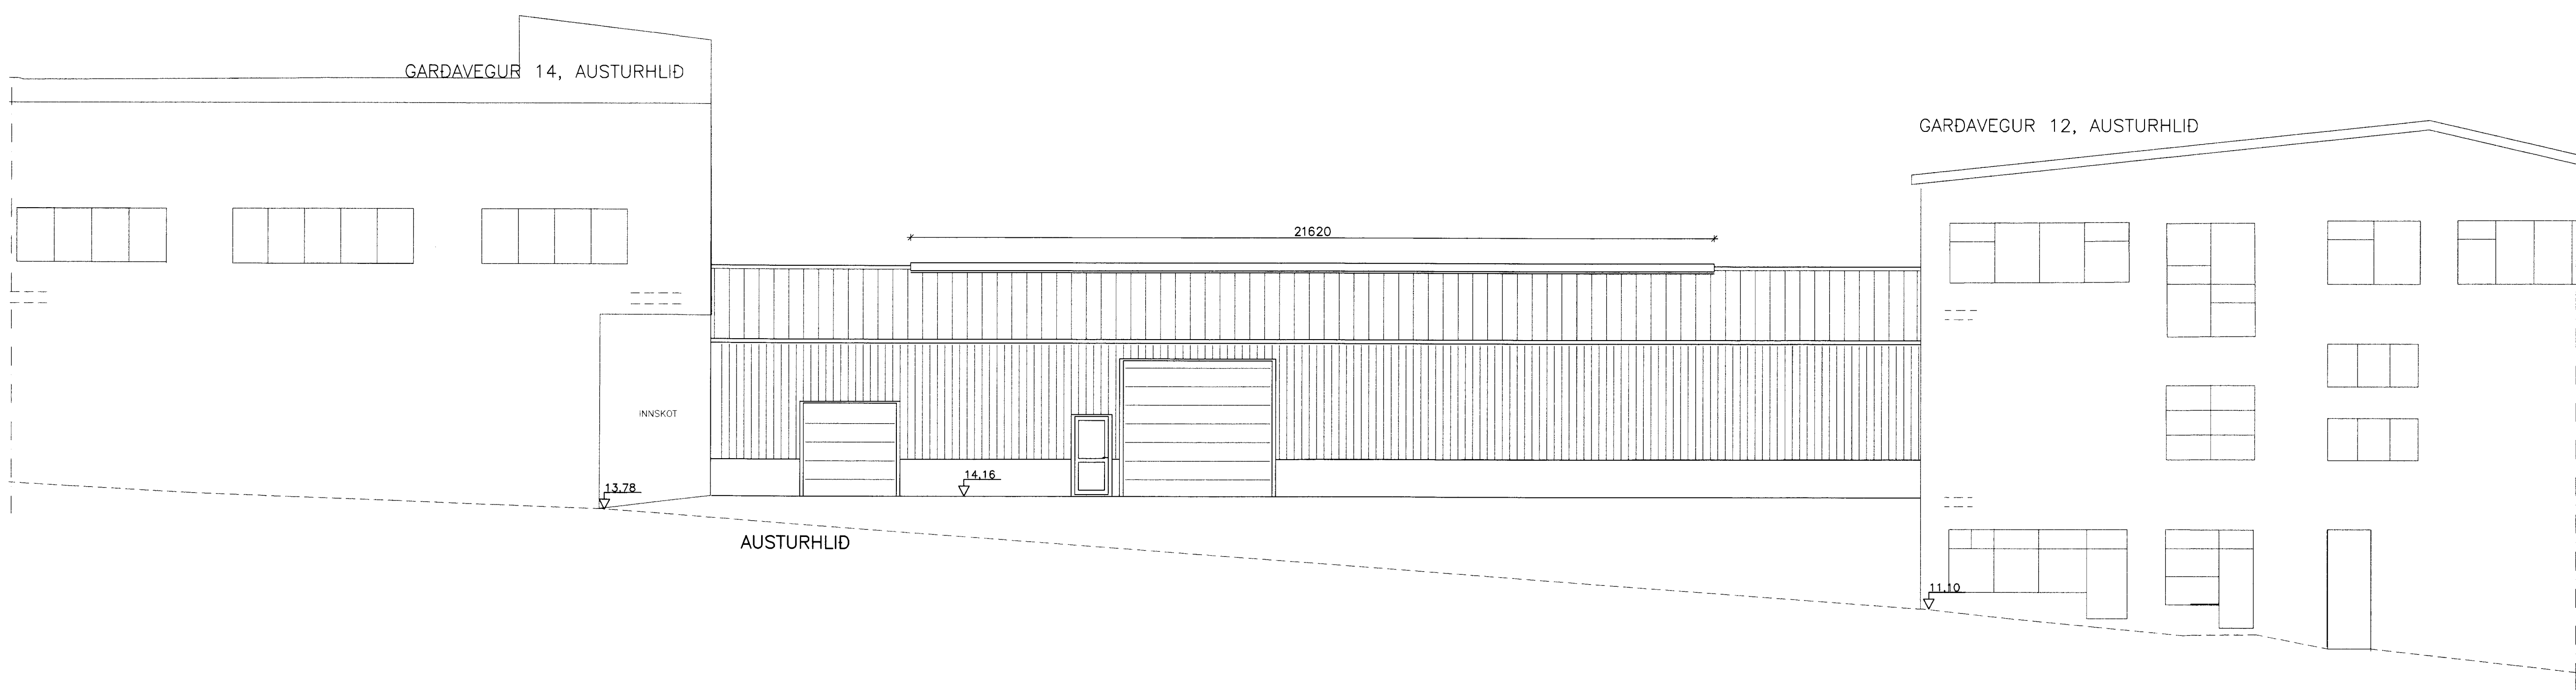


SAMÞYKKT AF BYGGINGARFULLTRÚA  
13. JAN. 2010  
*[Signature]*  
BYGGINGARFULLTRÚA VESTMANNNAEYJUM

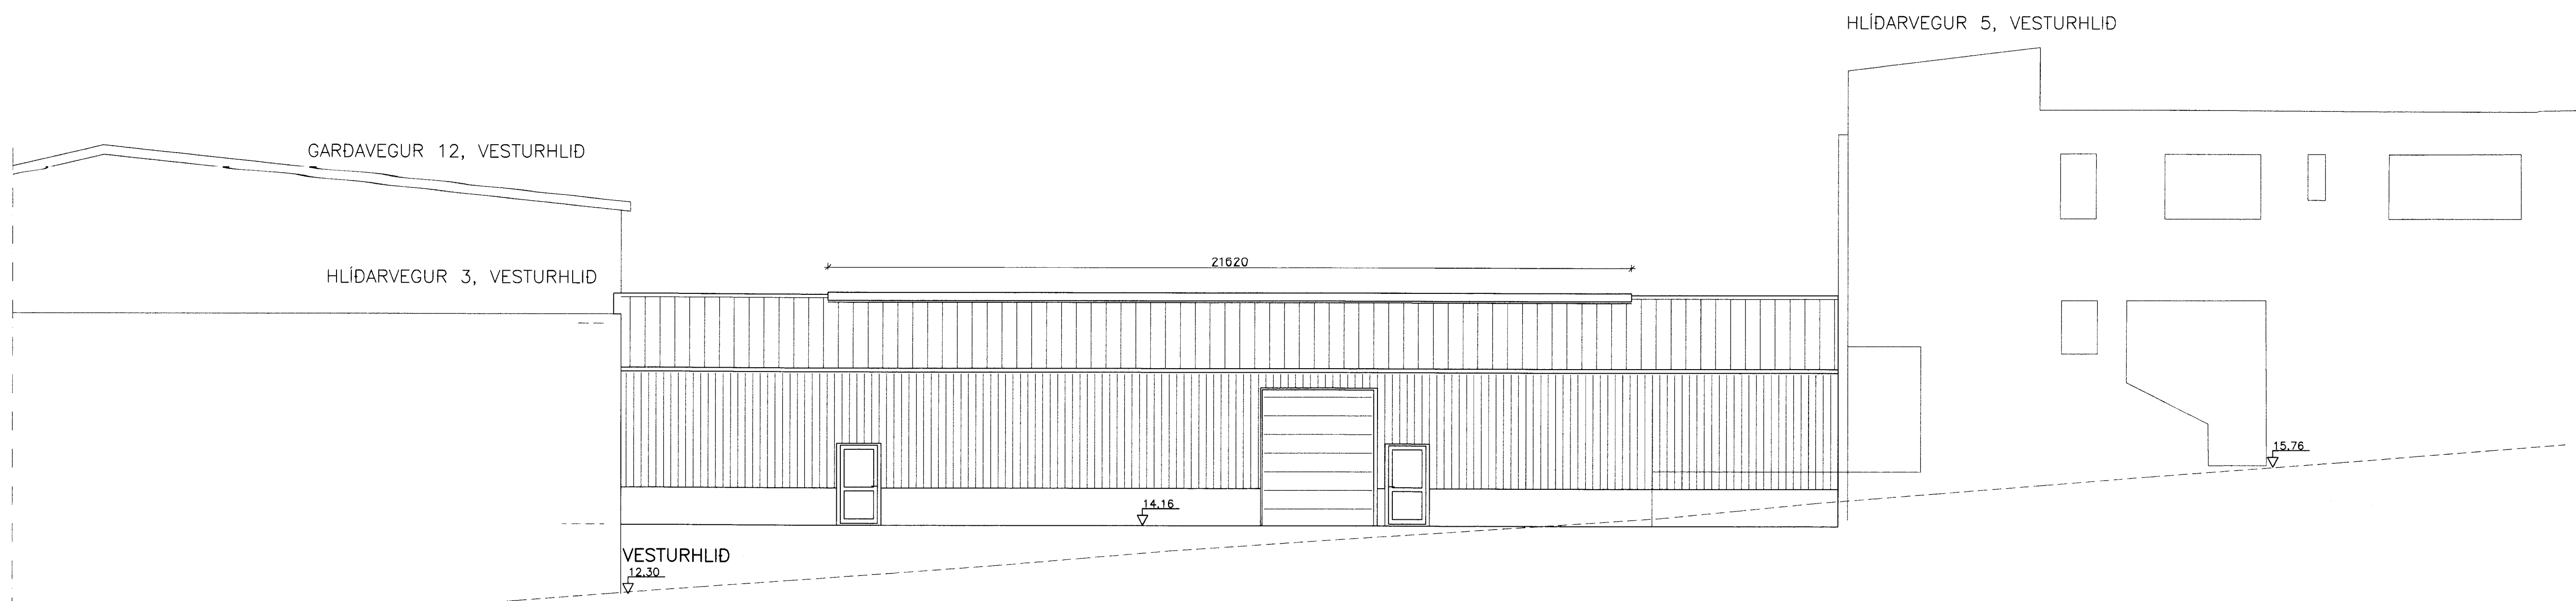

**GARDAVEGUR 14, VESTMANNNAEYJUM**  
ADALUPPDRÁTTUR; VIÐBYGGING  
ÚTLIT -AUSTUR OG VESTURHLID 1:100

Myndb:	Tekub:	Virðib:	Þags:
Söð & dskl:	Skvagnn:	Þeknr:	Þ.mr.
	09195-01	EI/GH 09195	08.12.2009 03
Samþykkt: <i>[Signature]</i>			

**VERKFRÆÐISTOFA  
SUÐURLANDS EHF**  
Austurvegur 5, 800 Selfoss, Sími: 482 3900, Fax: 482 3914, Netf: verkud@verkud.is