


Side:  
HLÍÐARVEGUR 3  
GEYMSLUHÚS

SAMÞYKKT AF BYGGINGARFULLTRÚA  
31. APR. 2010  
Sveinur B.  
BYGGINGARFULLTRÚA VESTMANNAREYJUM

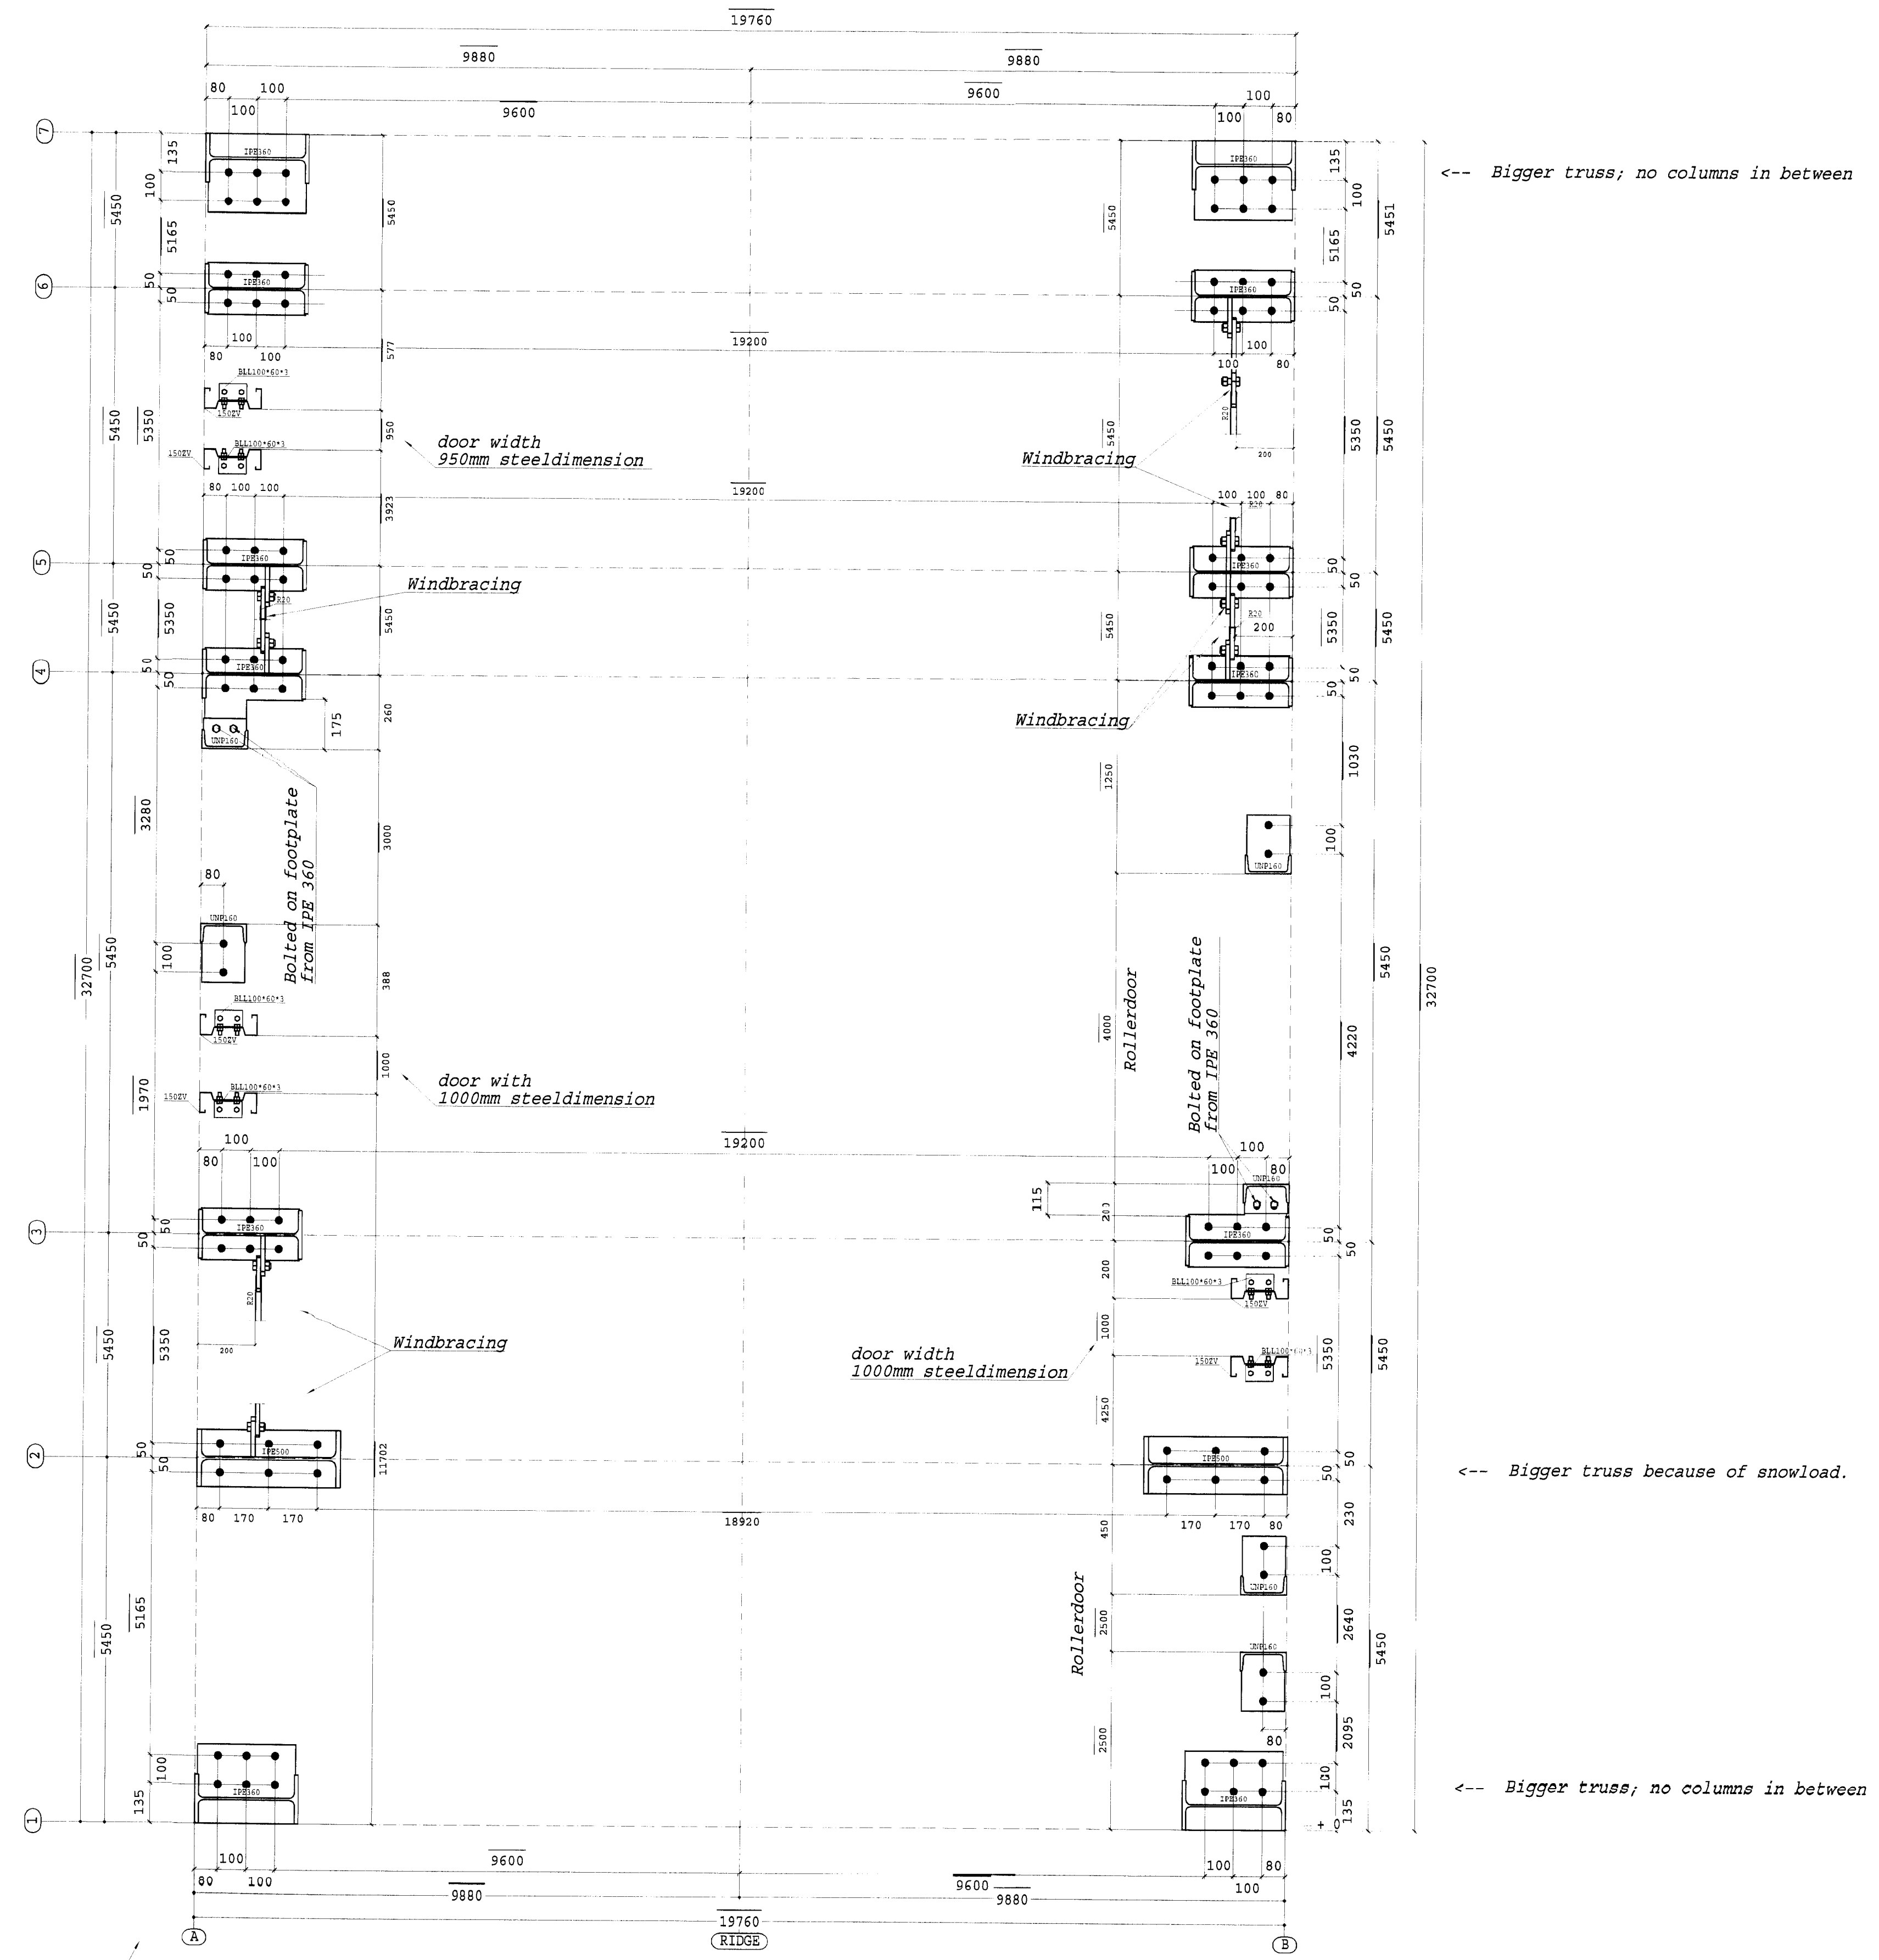



High building

Side:  
GARÐAVEGUR 14  
FISKVINNSLA

Side:  
MATSHLUTI 01

Anchors used:  
Twin-anchors M20 c.c.100mm length: 500mm  
Quality 4.6 [normal quality anchors]

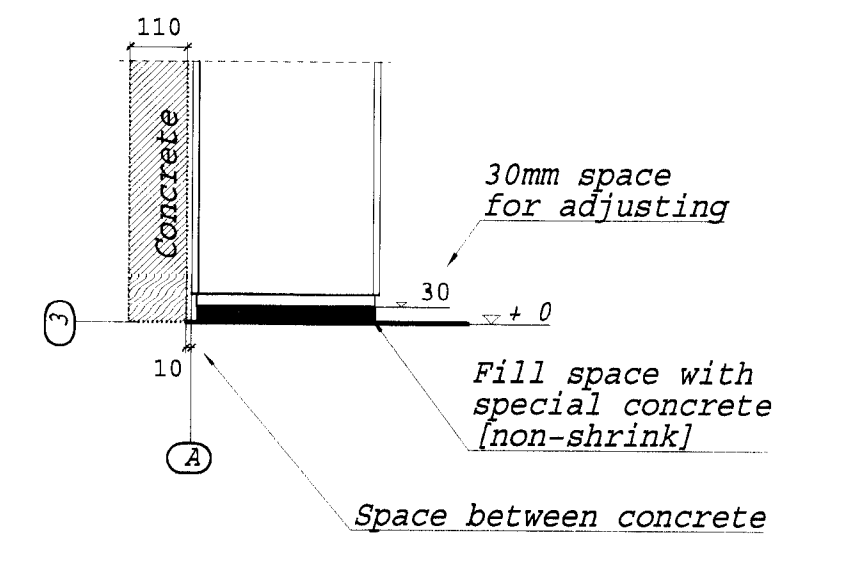

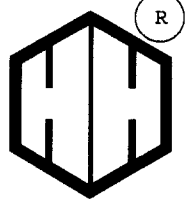STATUS: FINAL TO BUILD		12.03.2010
 H. Hardeman BV Constructief bezig	Projekt:	VESTMANN AF FABRIEK
	Opdrachtgever:	Landstolphi
Onderwerp:	Plan of anchors	BLADNR: A01_A
		WERKNR: 54000