



Perforated Cor-Ten plates

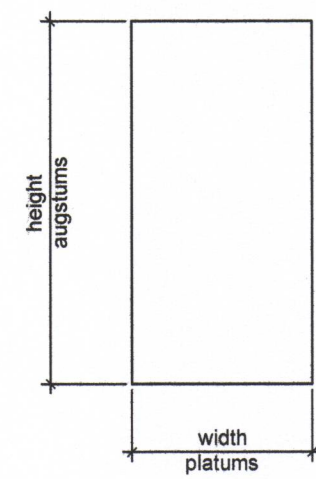

Measurements are given in mm
width x height
platum x augstums
joint between plates - 5mm

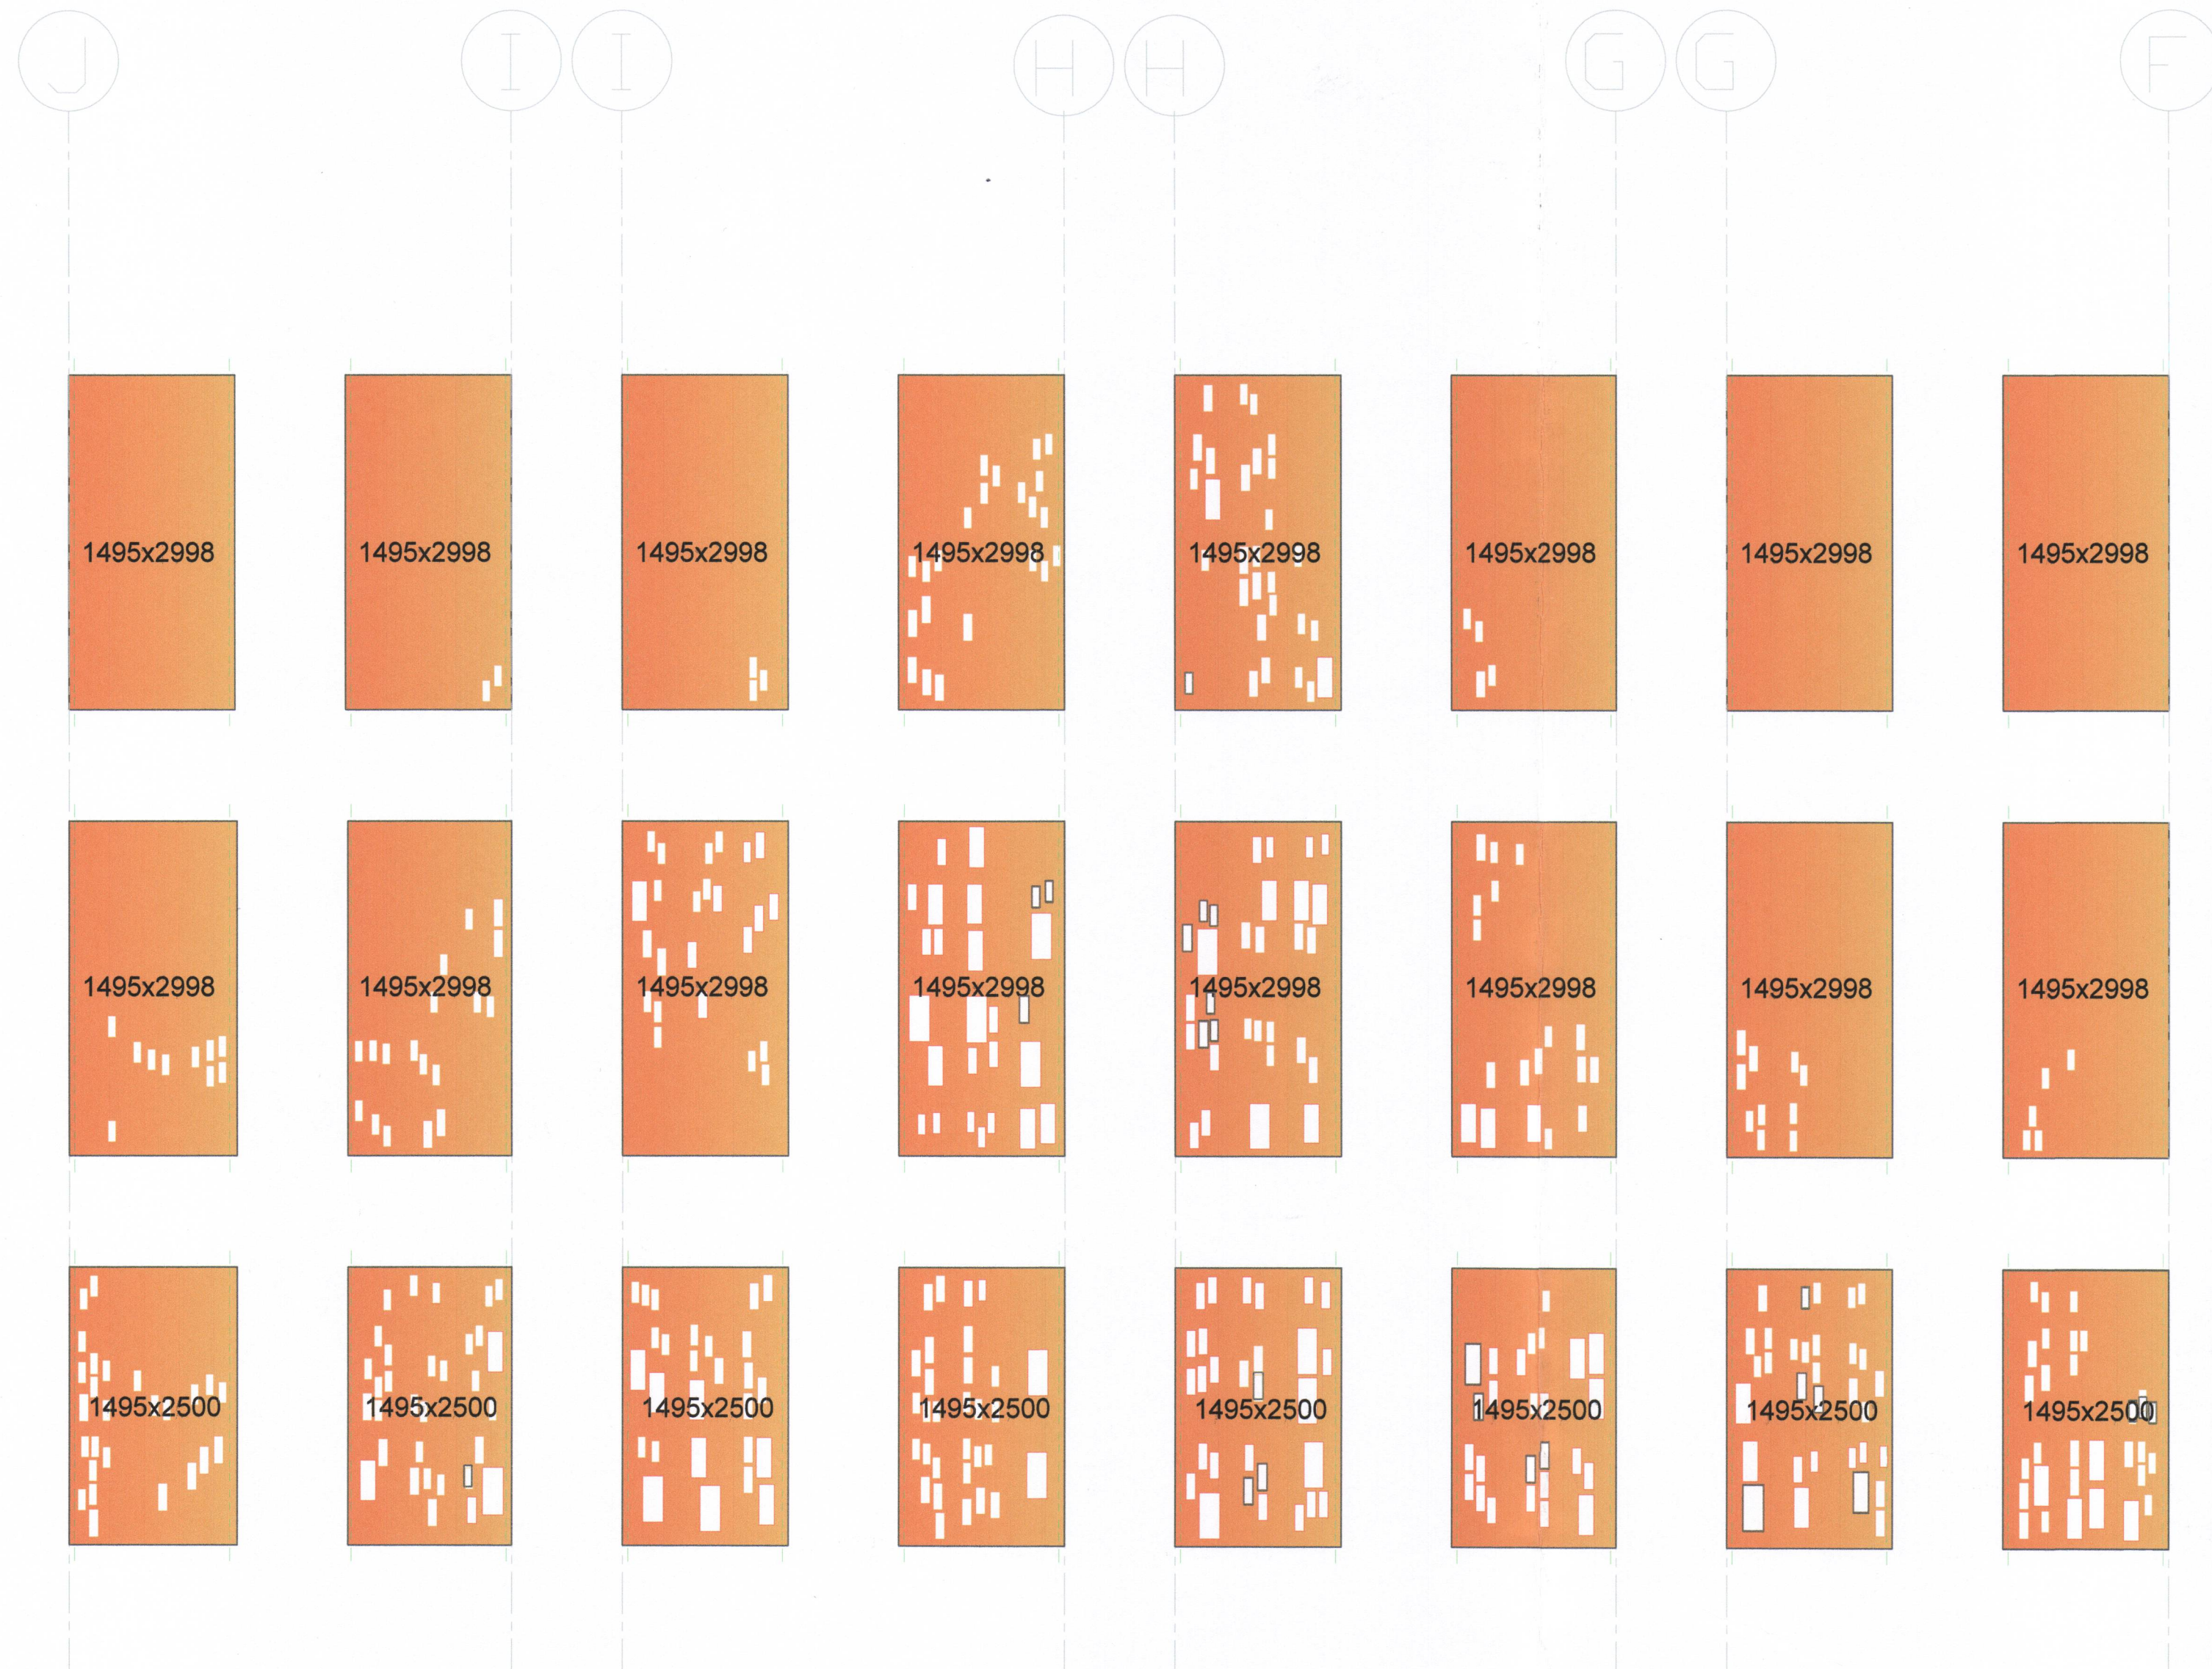

Notes:

- 1) Between vertical HAT profiles and Sigma profiles/mineral wool have to be placed water proof wind barrier. Otherwise, there is risk of water leaking into mineral wool, through perforation of plates and also through joints between Cor-Ten plates. Additionally - there is not allowed direct contact between galvanised Sigma profiles and Cor-Ten HAT profiles. When there will be put wind barrier between both, then direct contact will be eliminated.
- 2) Direct contact is not allowed also between Cor-Ten plates and Cor-Ten HAT profiles. Between them must be placed sealing tape 3x10
- 3) Direct contact is not allowed also between vertical Cor-Ten HAT profiles and horizontal Cor-Ten HAT profiles. Between them must be placed sealing tape 3x10

SAMPYKKT AF BYGGINGARFULLTRÚA
21 MAÍ 2013
Sigurður Björgvinsson
BYGGINGARFULLTRÚA VESTMANNNAEYJUM

UNDIRRITUN SAMRÆMINGARHÖNNUÐAR
Tjörgvin Björgvinsson
270963-5449

ÚTG DAGS SKÝRINGAR TEIK HANN RÝNT SAMP

mkg Margrét Kristín Gunnarsdóttir
arkitekt MAA
Strandgata 81
220 Hafnarfjörður
netfang: meggastinagunna@hotmail.com
sími: 841-8888

tpz Kirkjuvegi 23 900 Vestmannaeyjum
Sími 481-2711
tpz@teiknistofa.is
teiknistofa www.teiknistofa.is

VERKÍS

www.verkis.is - sími: +354 422 8000

SAMPYKKT: *Tjörgvin Björgvinsson*
270963-5449

ÚTG. DAGS 09.04.2013	HANNAÐ MKG	MÆLIKVARÐI 1:50
YFIRFARID PZ	TEIKNAD S.B./EA	

ELDHEIMAR
GOSMYNJASAFN
ÚTVEGGJAKLÆÐNING
GATAÐAR PLÖTUR
VESTURHLIÐ

VERKFANG 0436-2 TEIKNING 162