


SAMÞYKKT AF BYGGINGARFULLTRÖA
21 MAI 2013
BYGGINGARFULLTRÖUNNI VESTMANNNAEYJUM

UNDIRRITUN SAMRÆMINGARHÖNNUBAR
Tjörgun Tjörguvinsson
270963-5449

Lava Museum HAT profiles layout Outside wall Facade 10-1

Notes:

- 1) Between C profile and HAT profiles put sealing tape 3x10mm
- 2) Between vertical HAT profiles and short horizontal HAT profiles put sealing tape 3x10mm
- 3) Start installation of HAT profiles from the axis 10 (not from the corner)
- 4) HAT profile starts 100mm lower, than bottom of first horizontal C150 profile (except between axis 7-4)

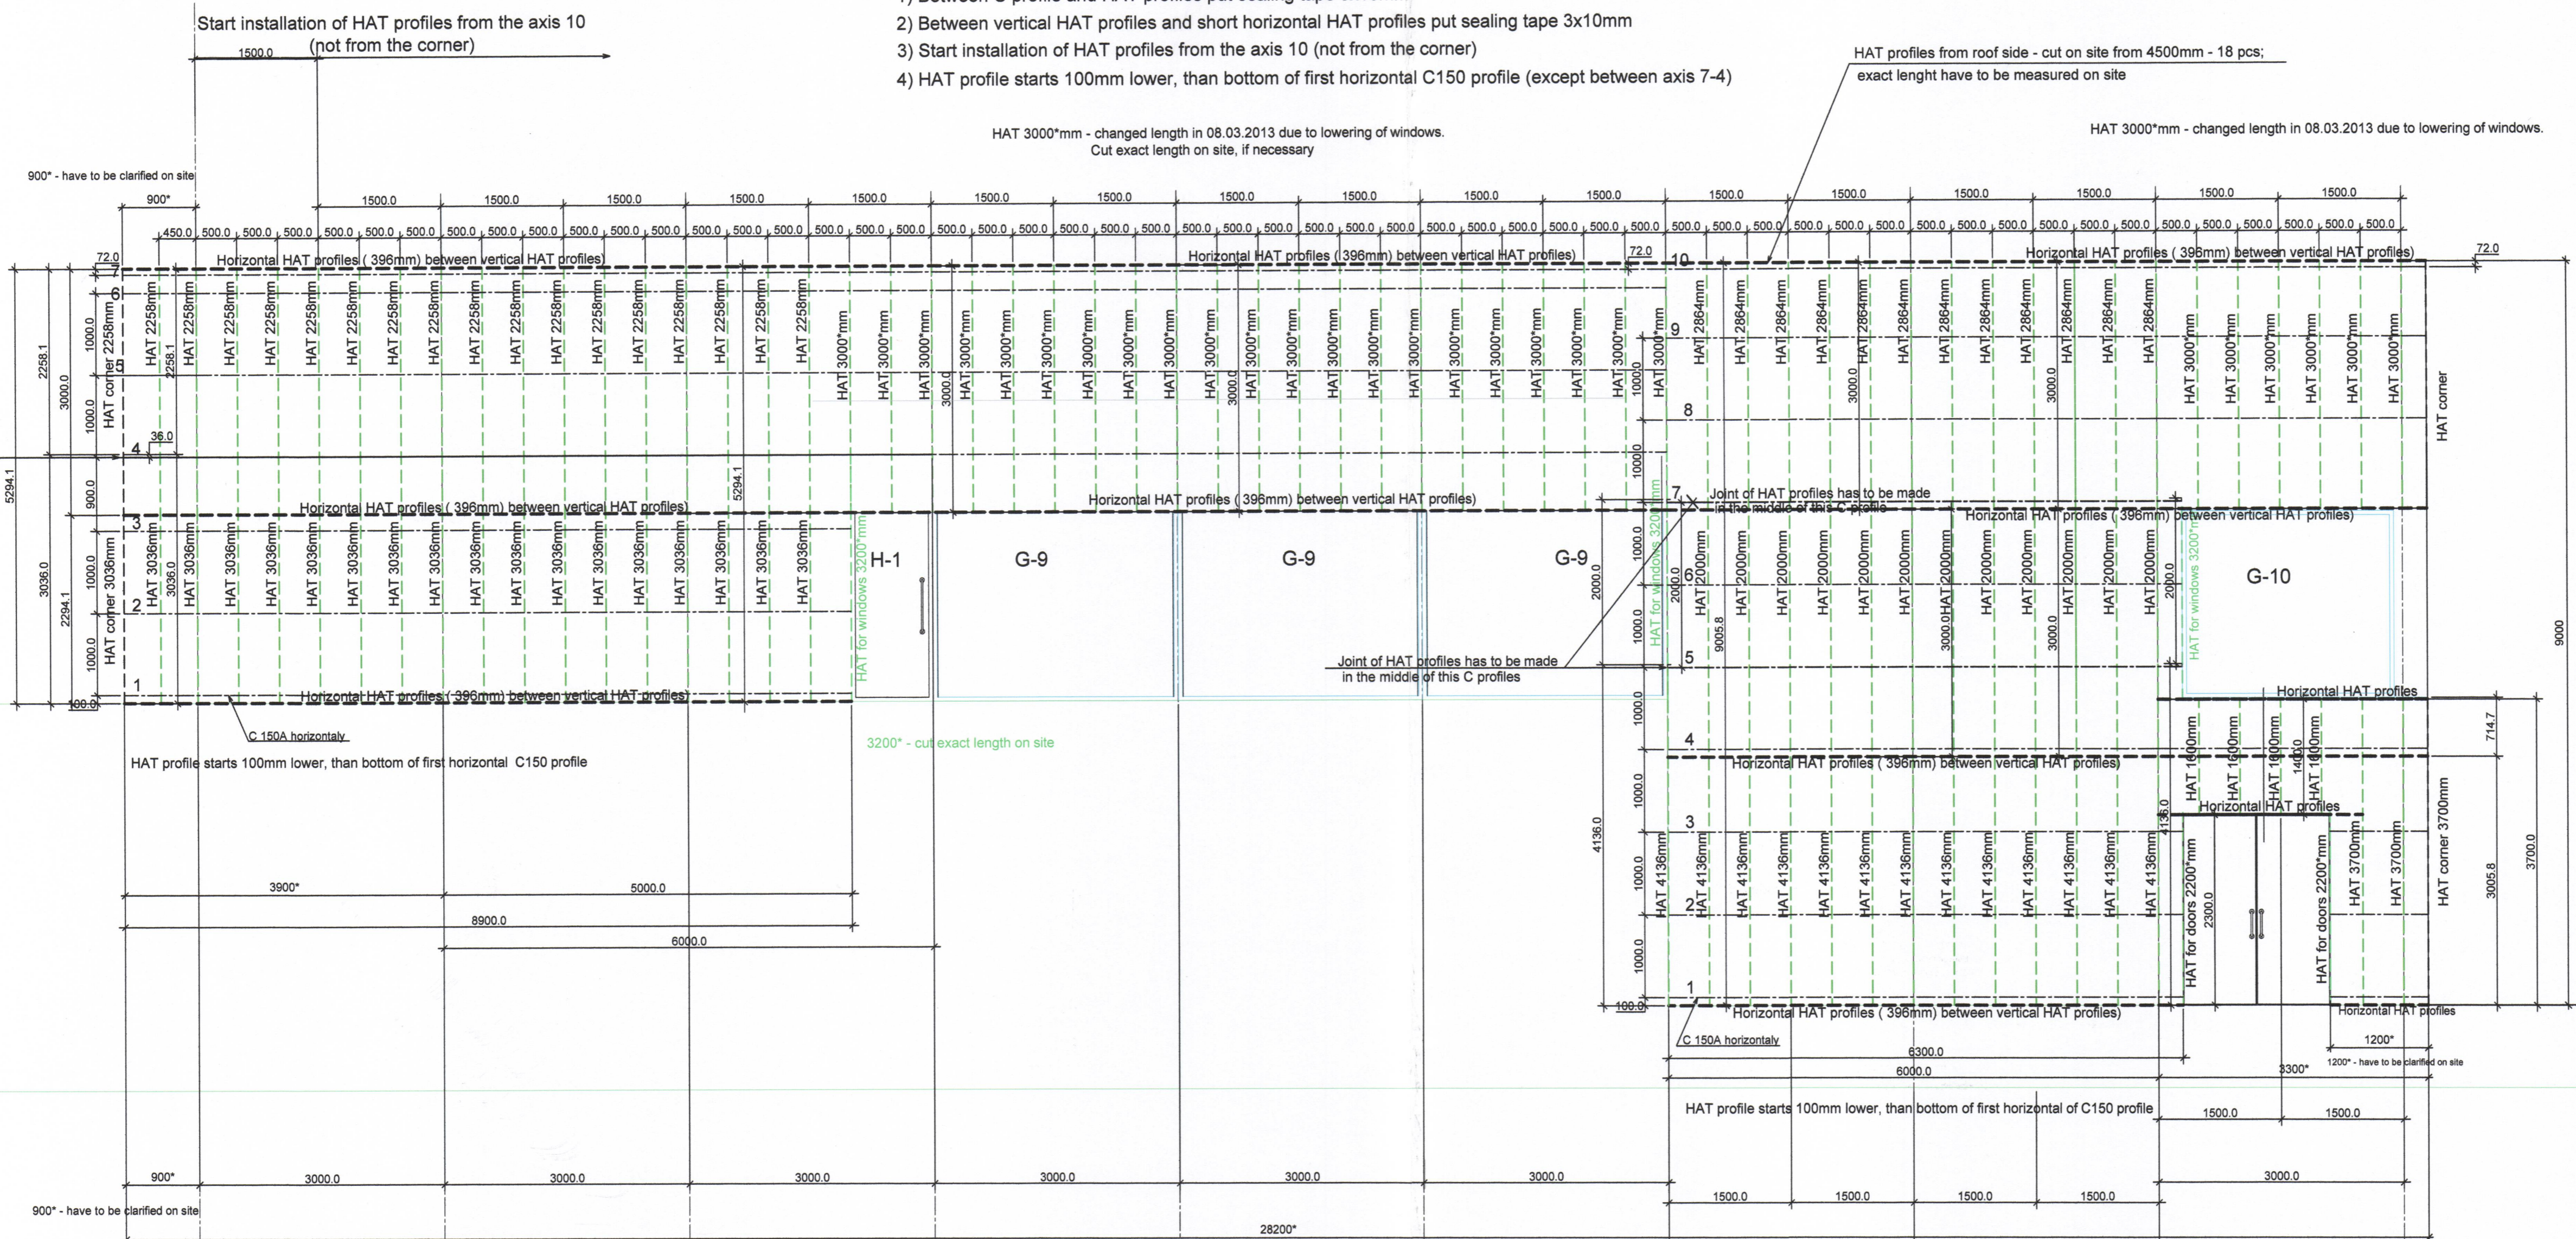

norðurhlið

ÚTG DAGS SKÝRINGAR TEIKN HANN RÝNT SAMÞ

mkg Margrét Kristín Gunnarsdóttir
arkitekt MAA
Strandgata 81
220 Hafnarfjörður
netfang: maggastina.gunna@hotmail.com
sími: 841-6868

tpz teiknistofa Kirkjuvegi 23 900 Vestmannaeyjum
Sími 481-2711
tpz@teiknistofa.is www.teiknistofa.is

VERKÍS

www.verkis.is - sími: +354 422 8000

SAMÞYKKT: Tjörgun Tjörguvinsson 270963-5449

ÚTG. DAGS 09.04.2013	HANNAÐ MKG	MÆLIKVARÐI 1:50
YFIRFARIÐ PZ	TEIKNAD S.B.C/EA	

ELDHEIMAR
GOSMYNJASAFN
ÚTVEGGJAKLÆÐNING/LEKTUR
ÚTLIT
NORÐURHLID

S:\verkna\AA-VERKNA\0436\eldheimar\0436-2\000_tekn\020_tpo\ACA\Du\anhuslaedni_0436_252_11.4.2013_13:21:21

© Öll rétt og öftrin teikningar, að hluta eða í heild er höfð skriflegu leyfi höfundar