




DEILI 1 1:5

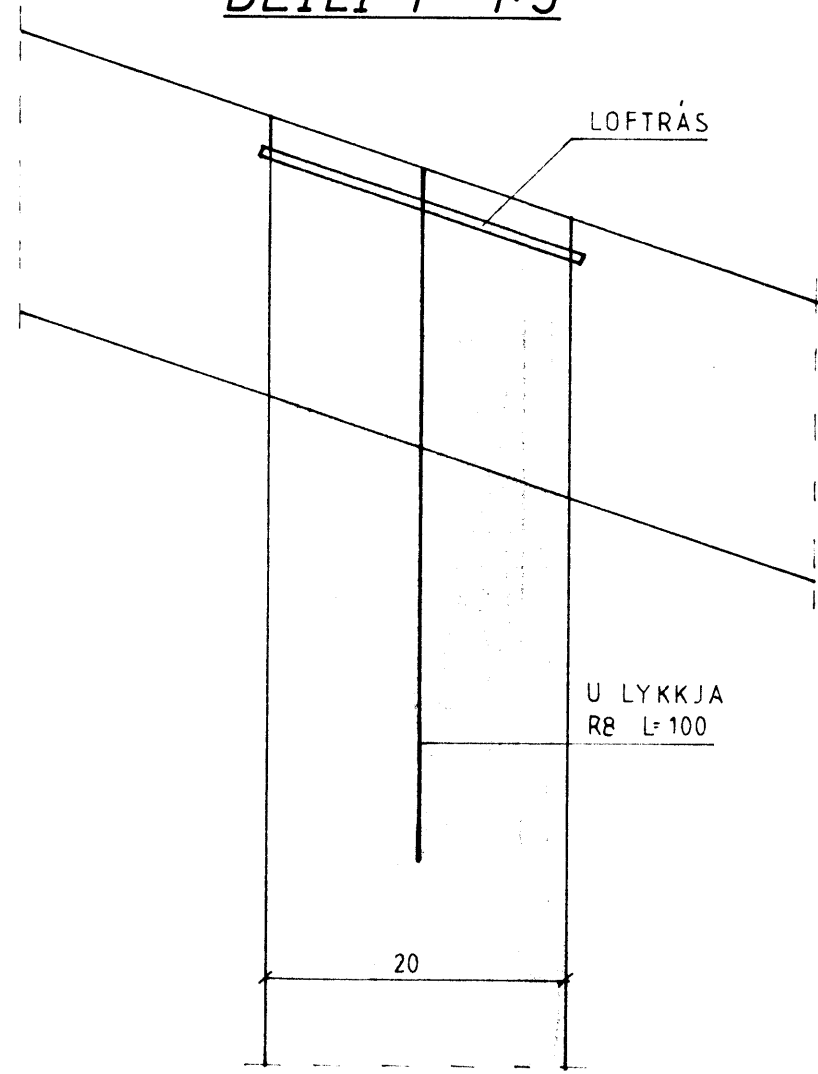


DEILI 3 1:5

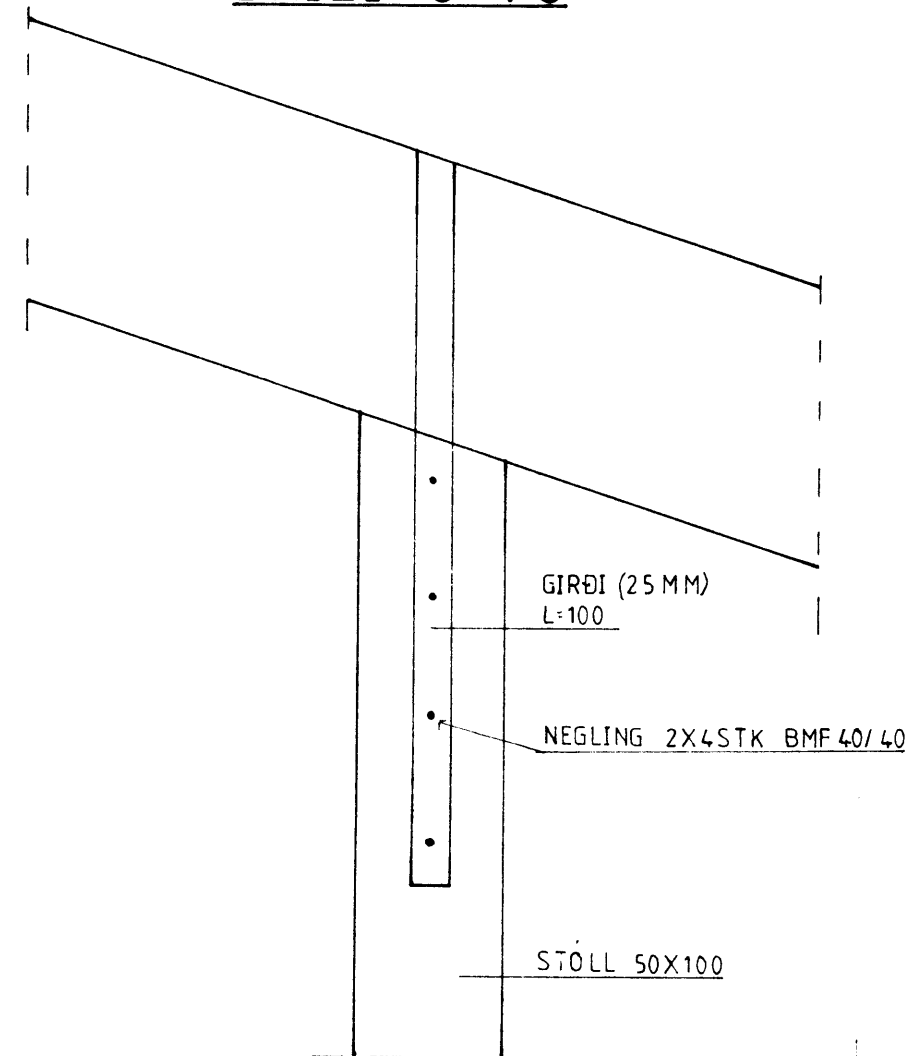


DEILI 4 1:5

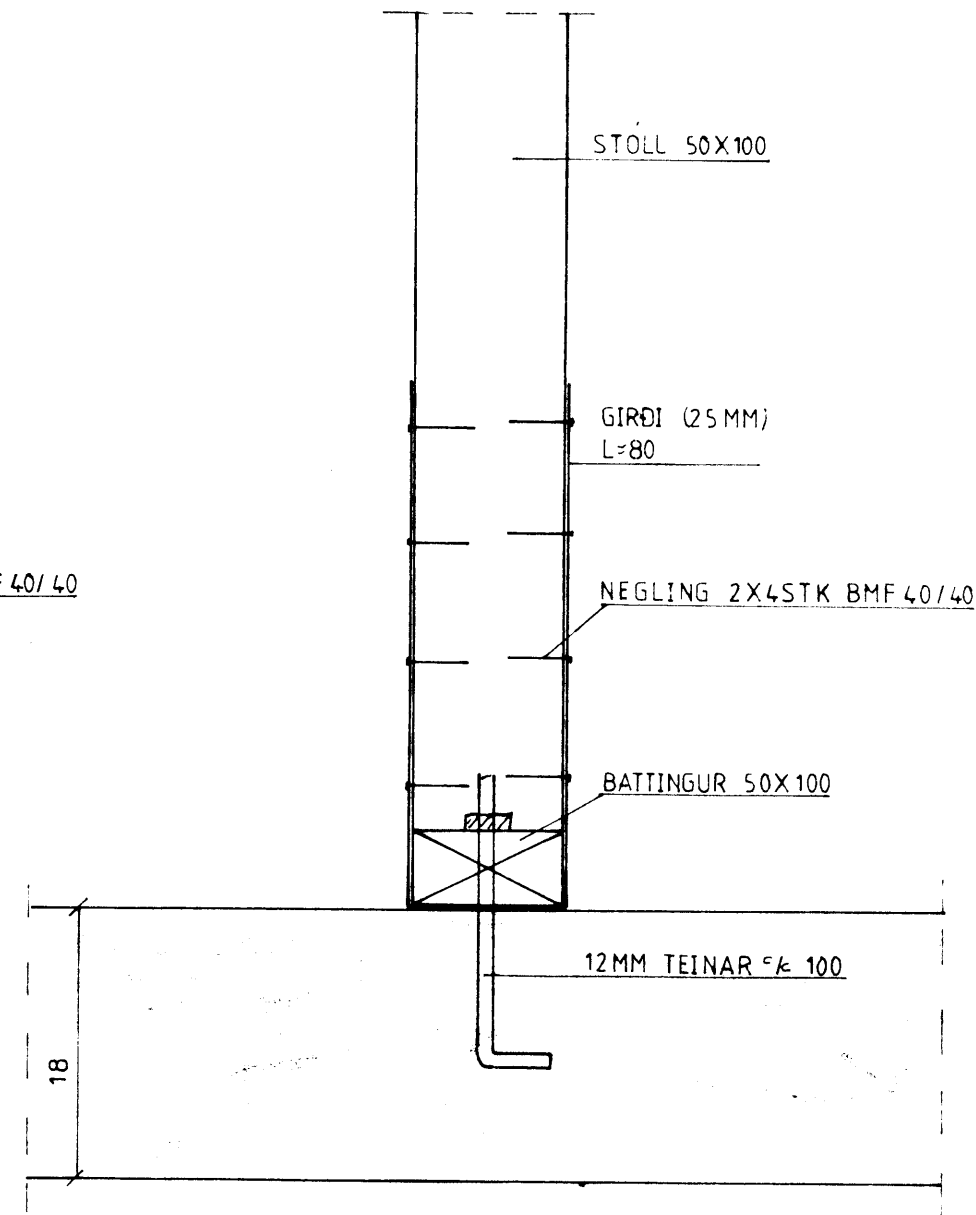


DEILI NR 5 OG 7 1:5

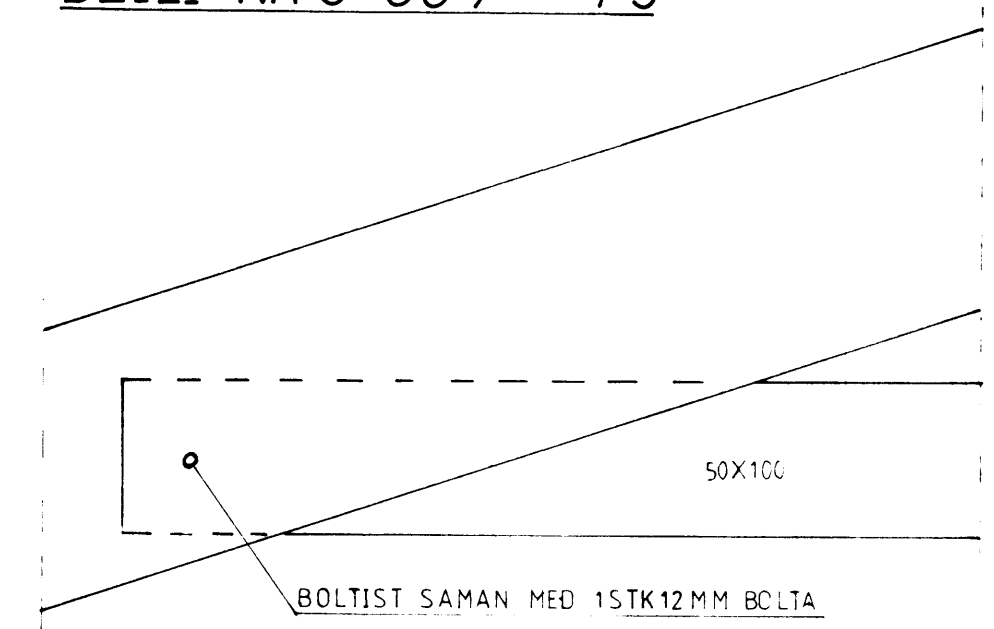

DEILI 2 1:5

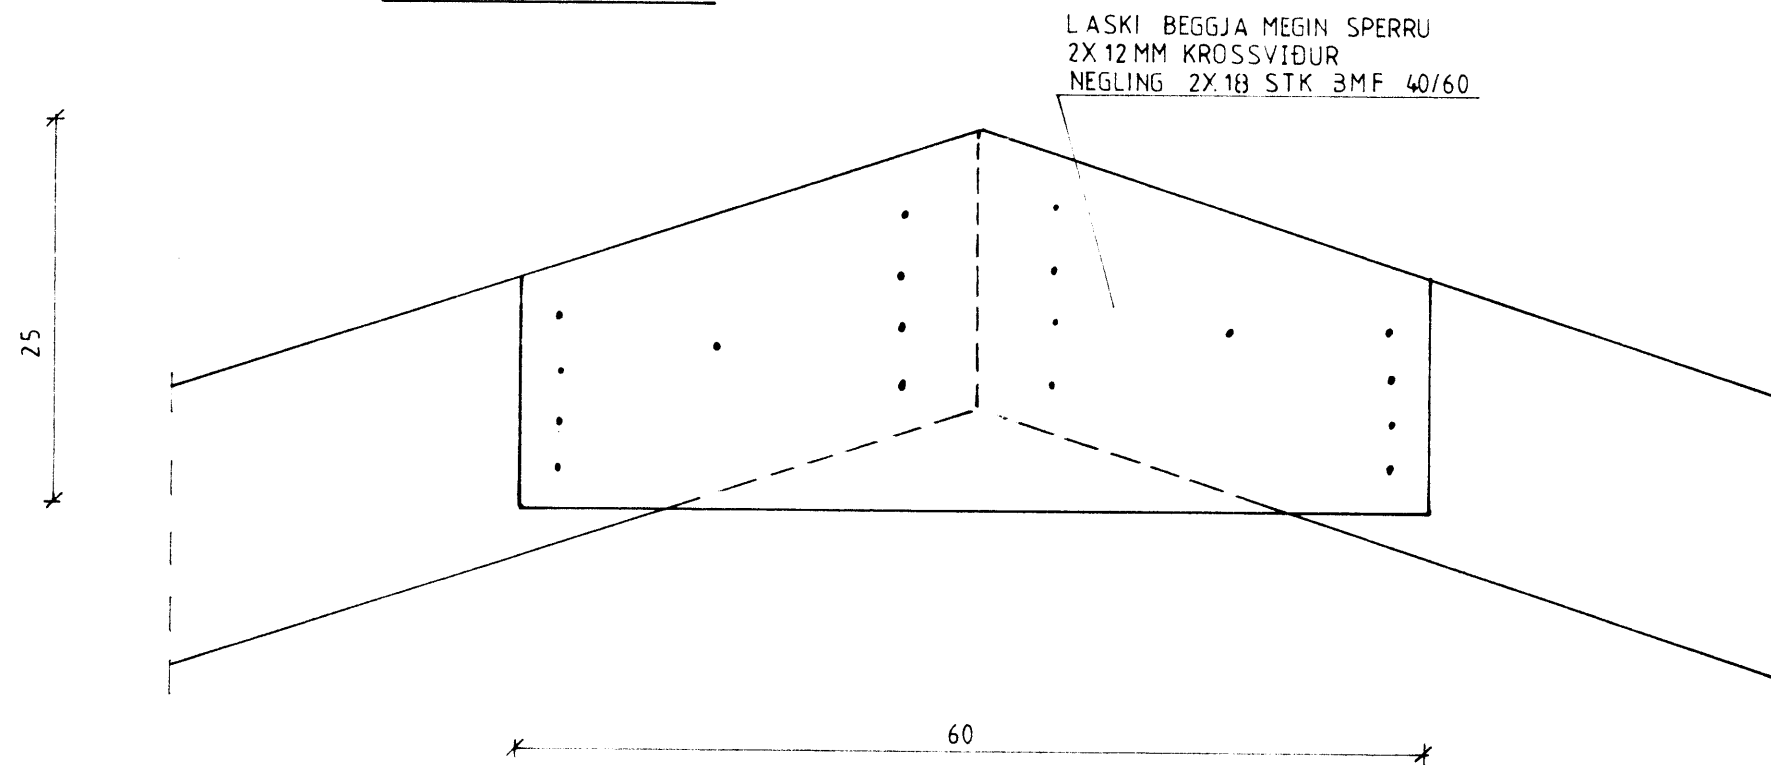

DEILI 6 1:5

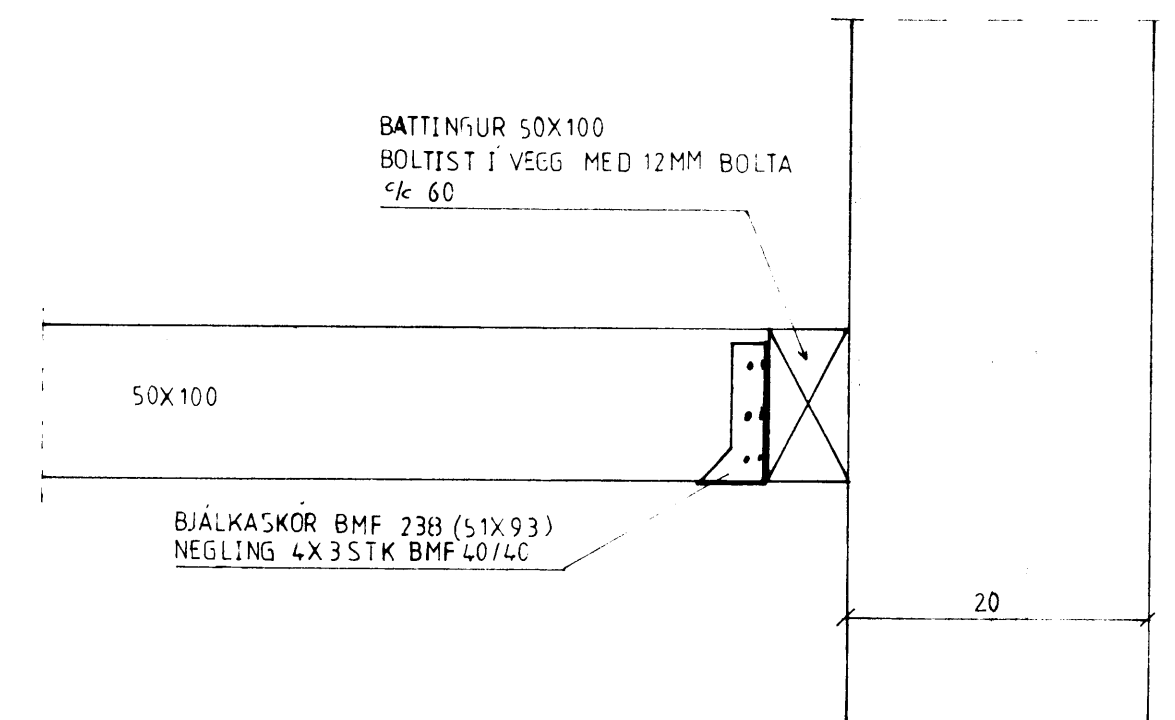

F	VERK	GERDISBRAUT 4	
E		SNIÐ, DEILI	
D			
C			
B			
A			
BR.	DAGS	BREYTING	TEIKN. NR. 6
			AF
			HANNAÐ <i>for p.</i>
			TEIKNAD <i>for p.</i>
			KVARÐI 15
			DAGS MAÍ 1989