


SAMÞYKKT AF BYGGINGARFULLTRÚA
 18. SEP. 2018
 BYGGINGARFULLTRÚNNI Í VESTMANNAEYJUM

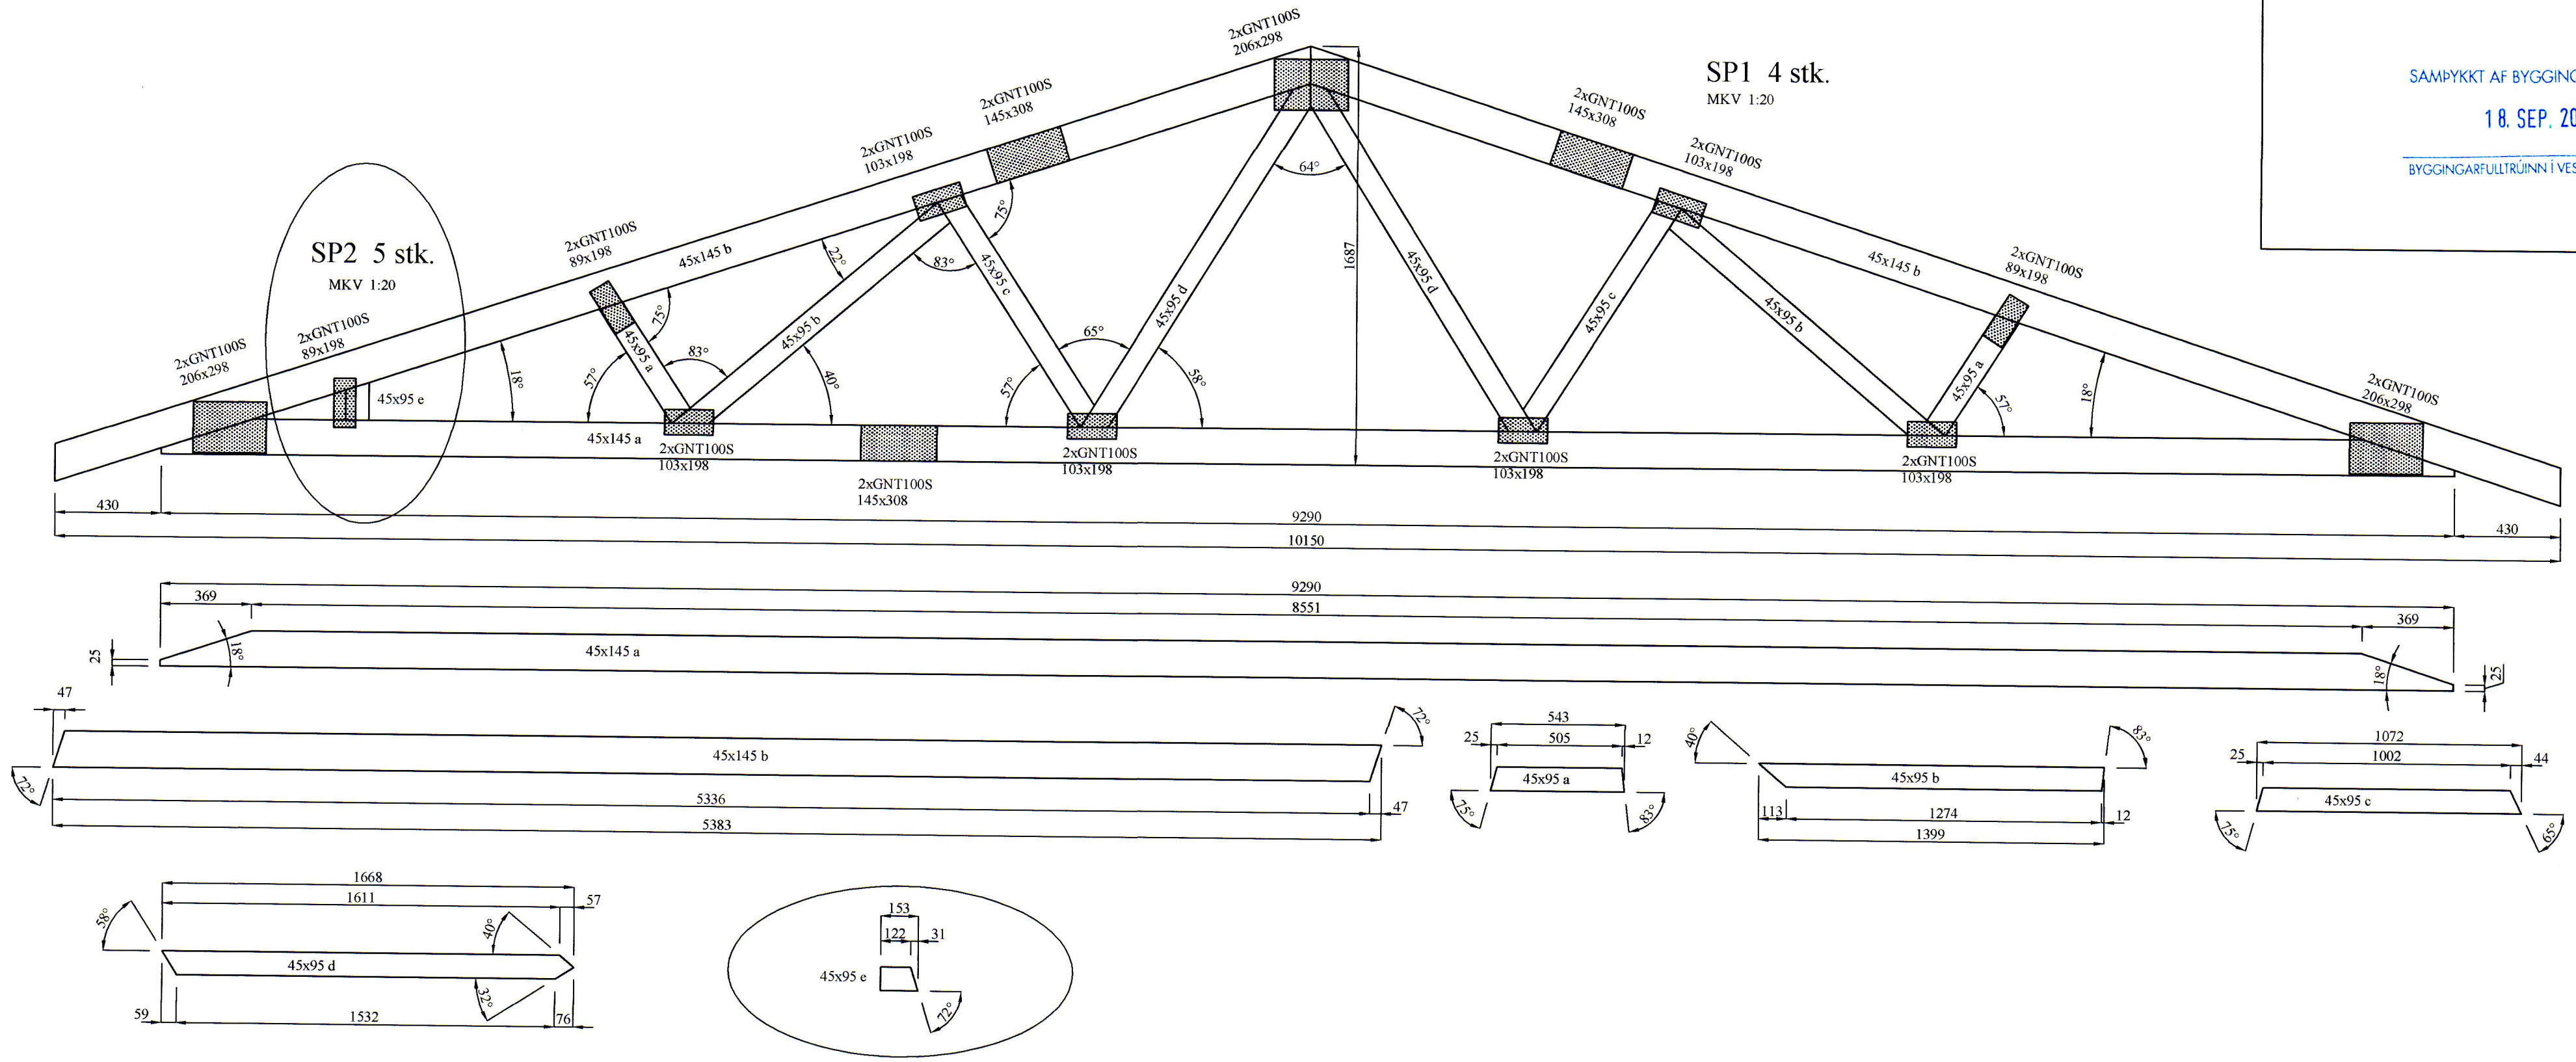

Hliðarmynd sperra
 MKV. 1:20

BR	DAGS	BREYTING

HJARDARHOLI 11 800 SELFOSSI Sími: 783 4180 Netfang: kjartangardars@gmail.com	EYRAVEGI 65 800 SELFOSSI Sími: 578 3344 Netfang: sghus@sghus.is Veffang: www.sghus.is
Goðhraun 4, Vestmannaeyjar	
Burðarvirki: Hliðarmynd sperra	Kvarði 1:20 Kvarði 1:10
HANNAD: KG TEIKNAD: KG DAGSETNIG: 10.08.2018 VERKNÚMÉR: 2018-20	SKRÁARNAFN: SAMÞYKKT Goðhraun 4 Grunnur.dwg 130533-0649 TEIKNING NÚMÉR: 215