
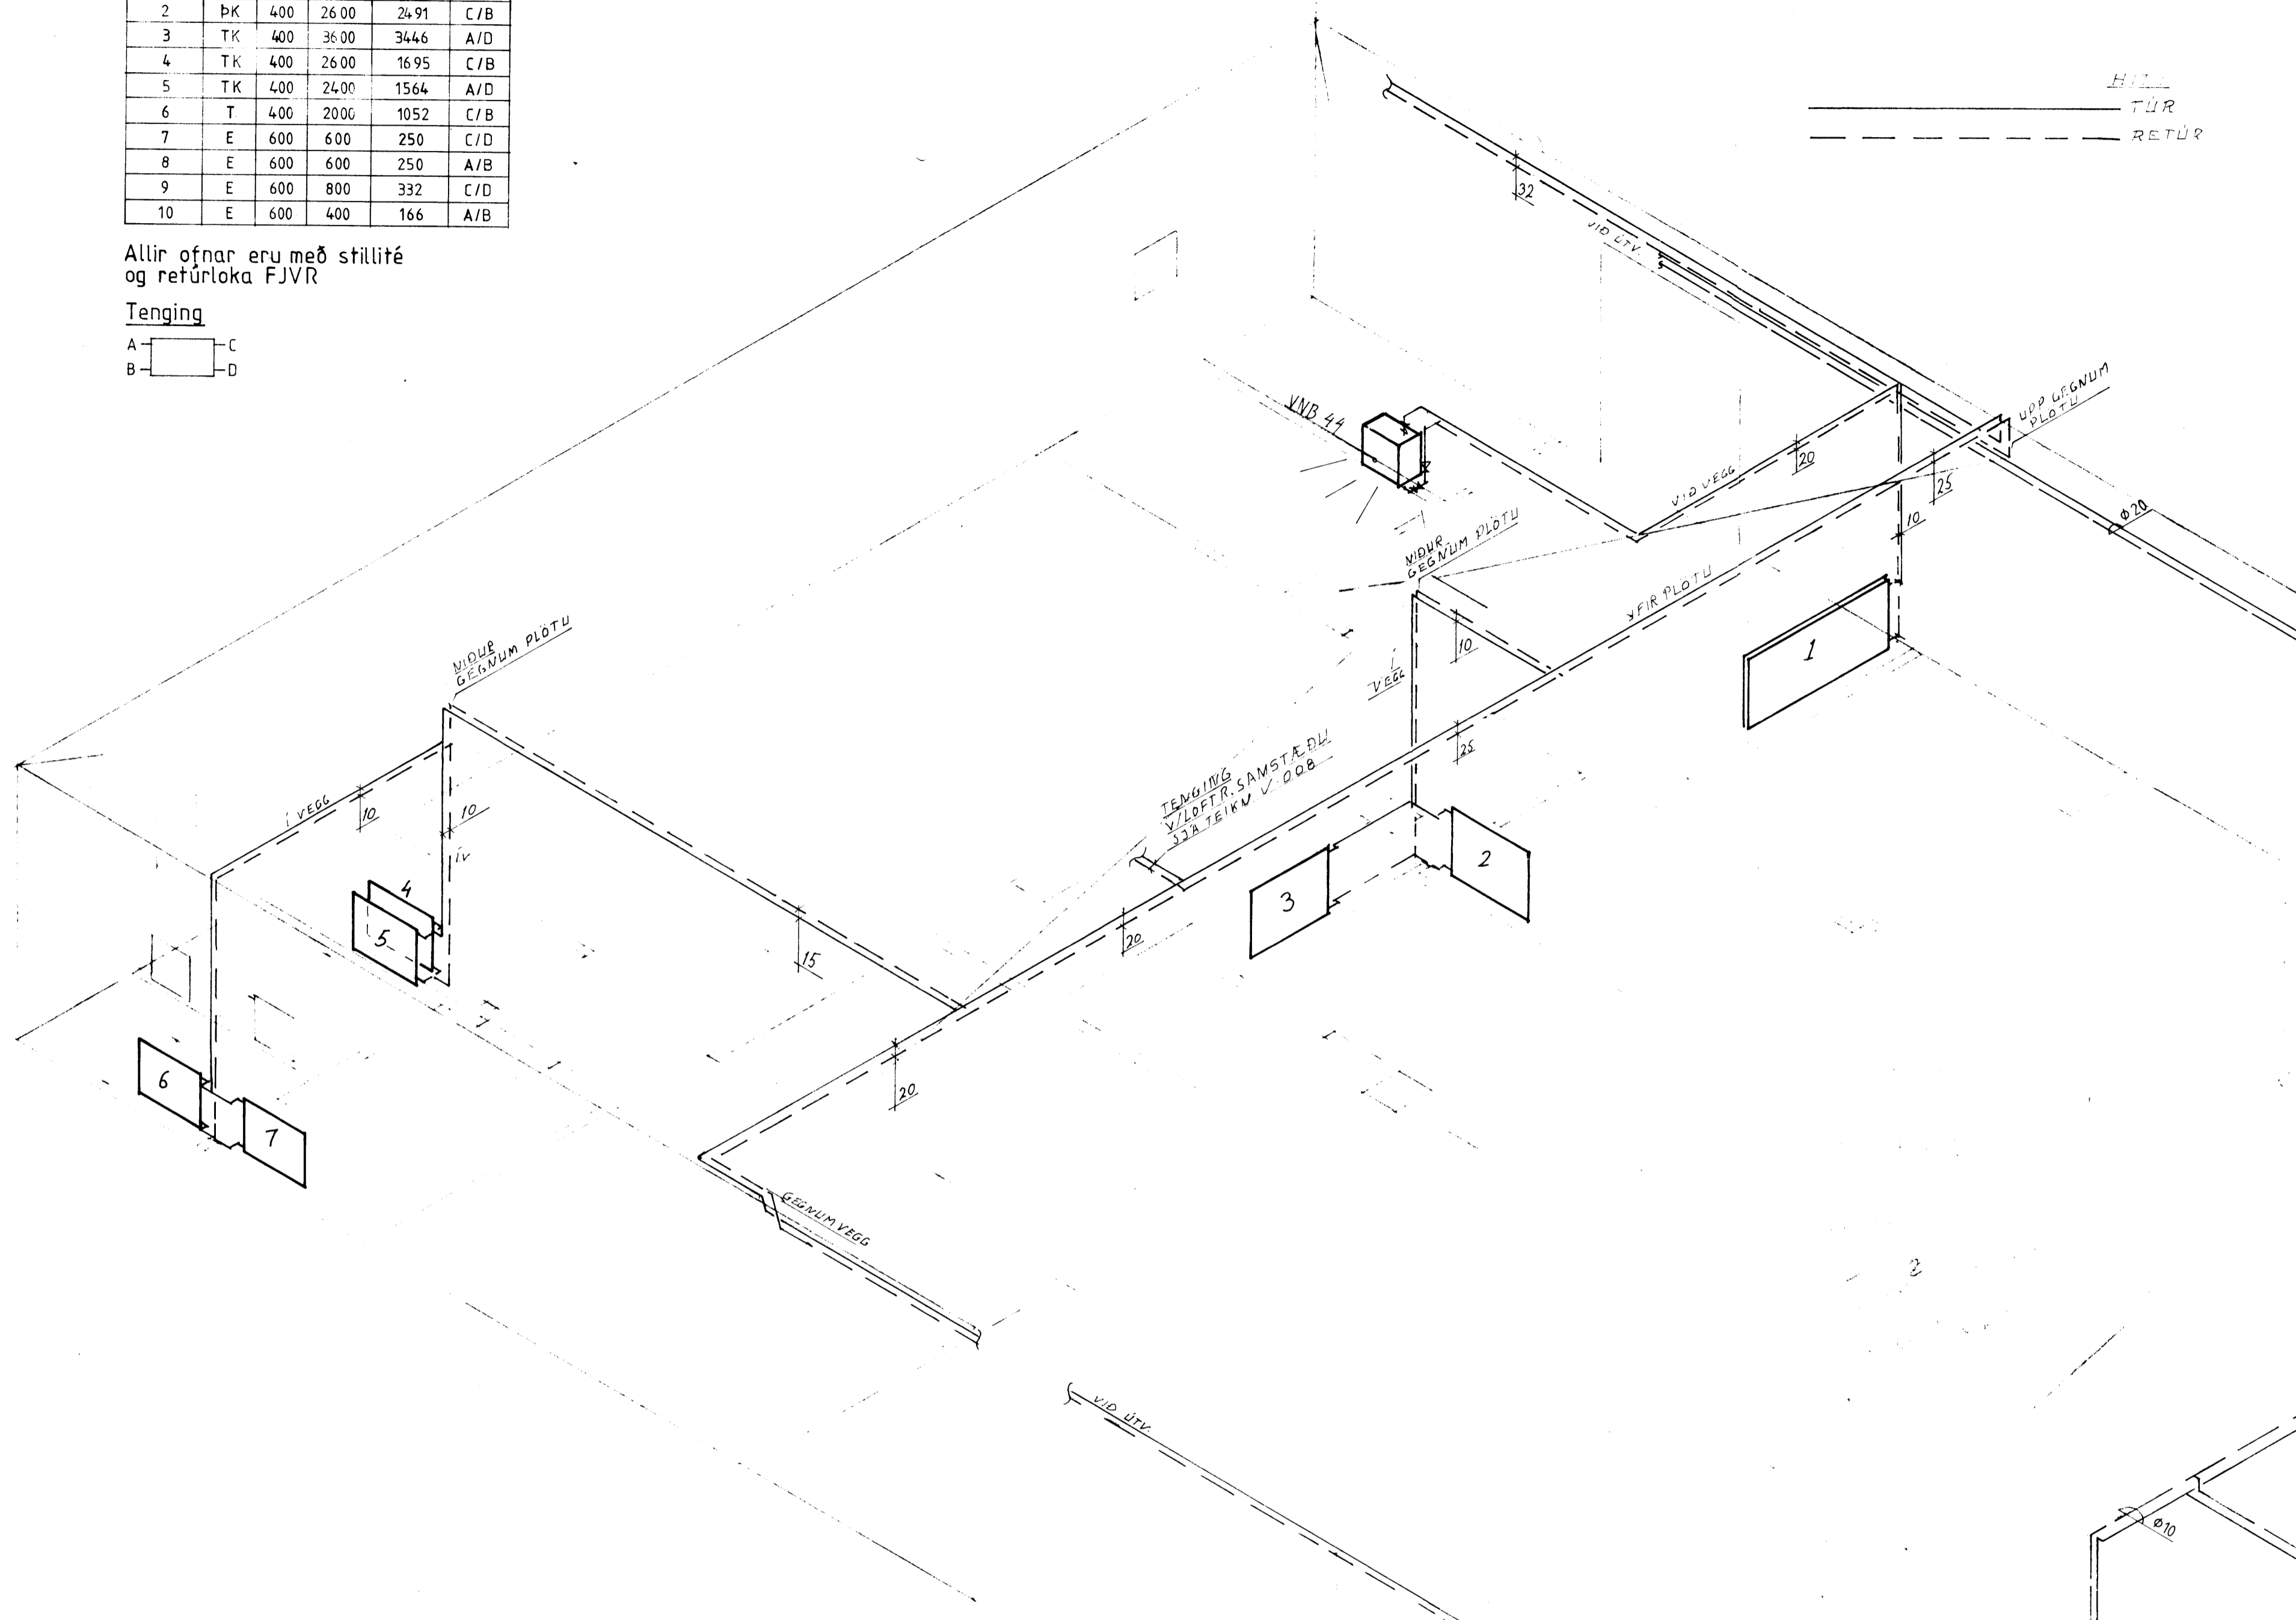


OFN NR.	GERD	HÆD	LENGD	AFKÖST	TENG.
		m.m.	m.m.	kcal/h	
1	ÞK	400	2600	2491	A/D
2	ÞK	400	2600	2491	C/B
3	TK	400	3600	3446	A/D
4	TK	400	2600	1695	C/B
5	TK	400	2400	1564	A/D
6	T	400	2000	1052	C/B
7	E	600	600	250	C/D
8	E	600	600	250	A/B
9	E	600	800	332	C/D
10	E	600	400	166	A/B

Allir ofnar eru með stillitíð og returloka FJVR


Tenging

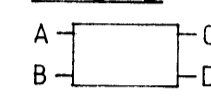

OFNASKRÁ $\Delta t = 40^\circ C$



OFN NR.	GERD	HÆD	LENGD	AFKÖST	TENG.
		[mm]	[mm]	Kcal/h	$\phi 10$ mm
1	T	750	1800	1490	AB
2	E	750	1000	578	CD
3	E	750	1000	578	CD
4	E	600	800	332	AB
5	E	600	800	332	CD
6	E	600	800	332	AB
7	E	600	800	332	CD

2 STK. HITABLÁSARAR NOVENDO VNB 44

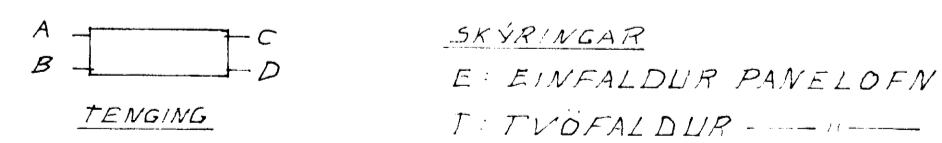

ALLIR OFNAR ERU MEÐ STILLITÍÐ OG RETURLOKA FJVR.

RÚMMYND

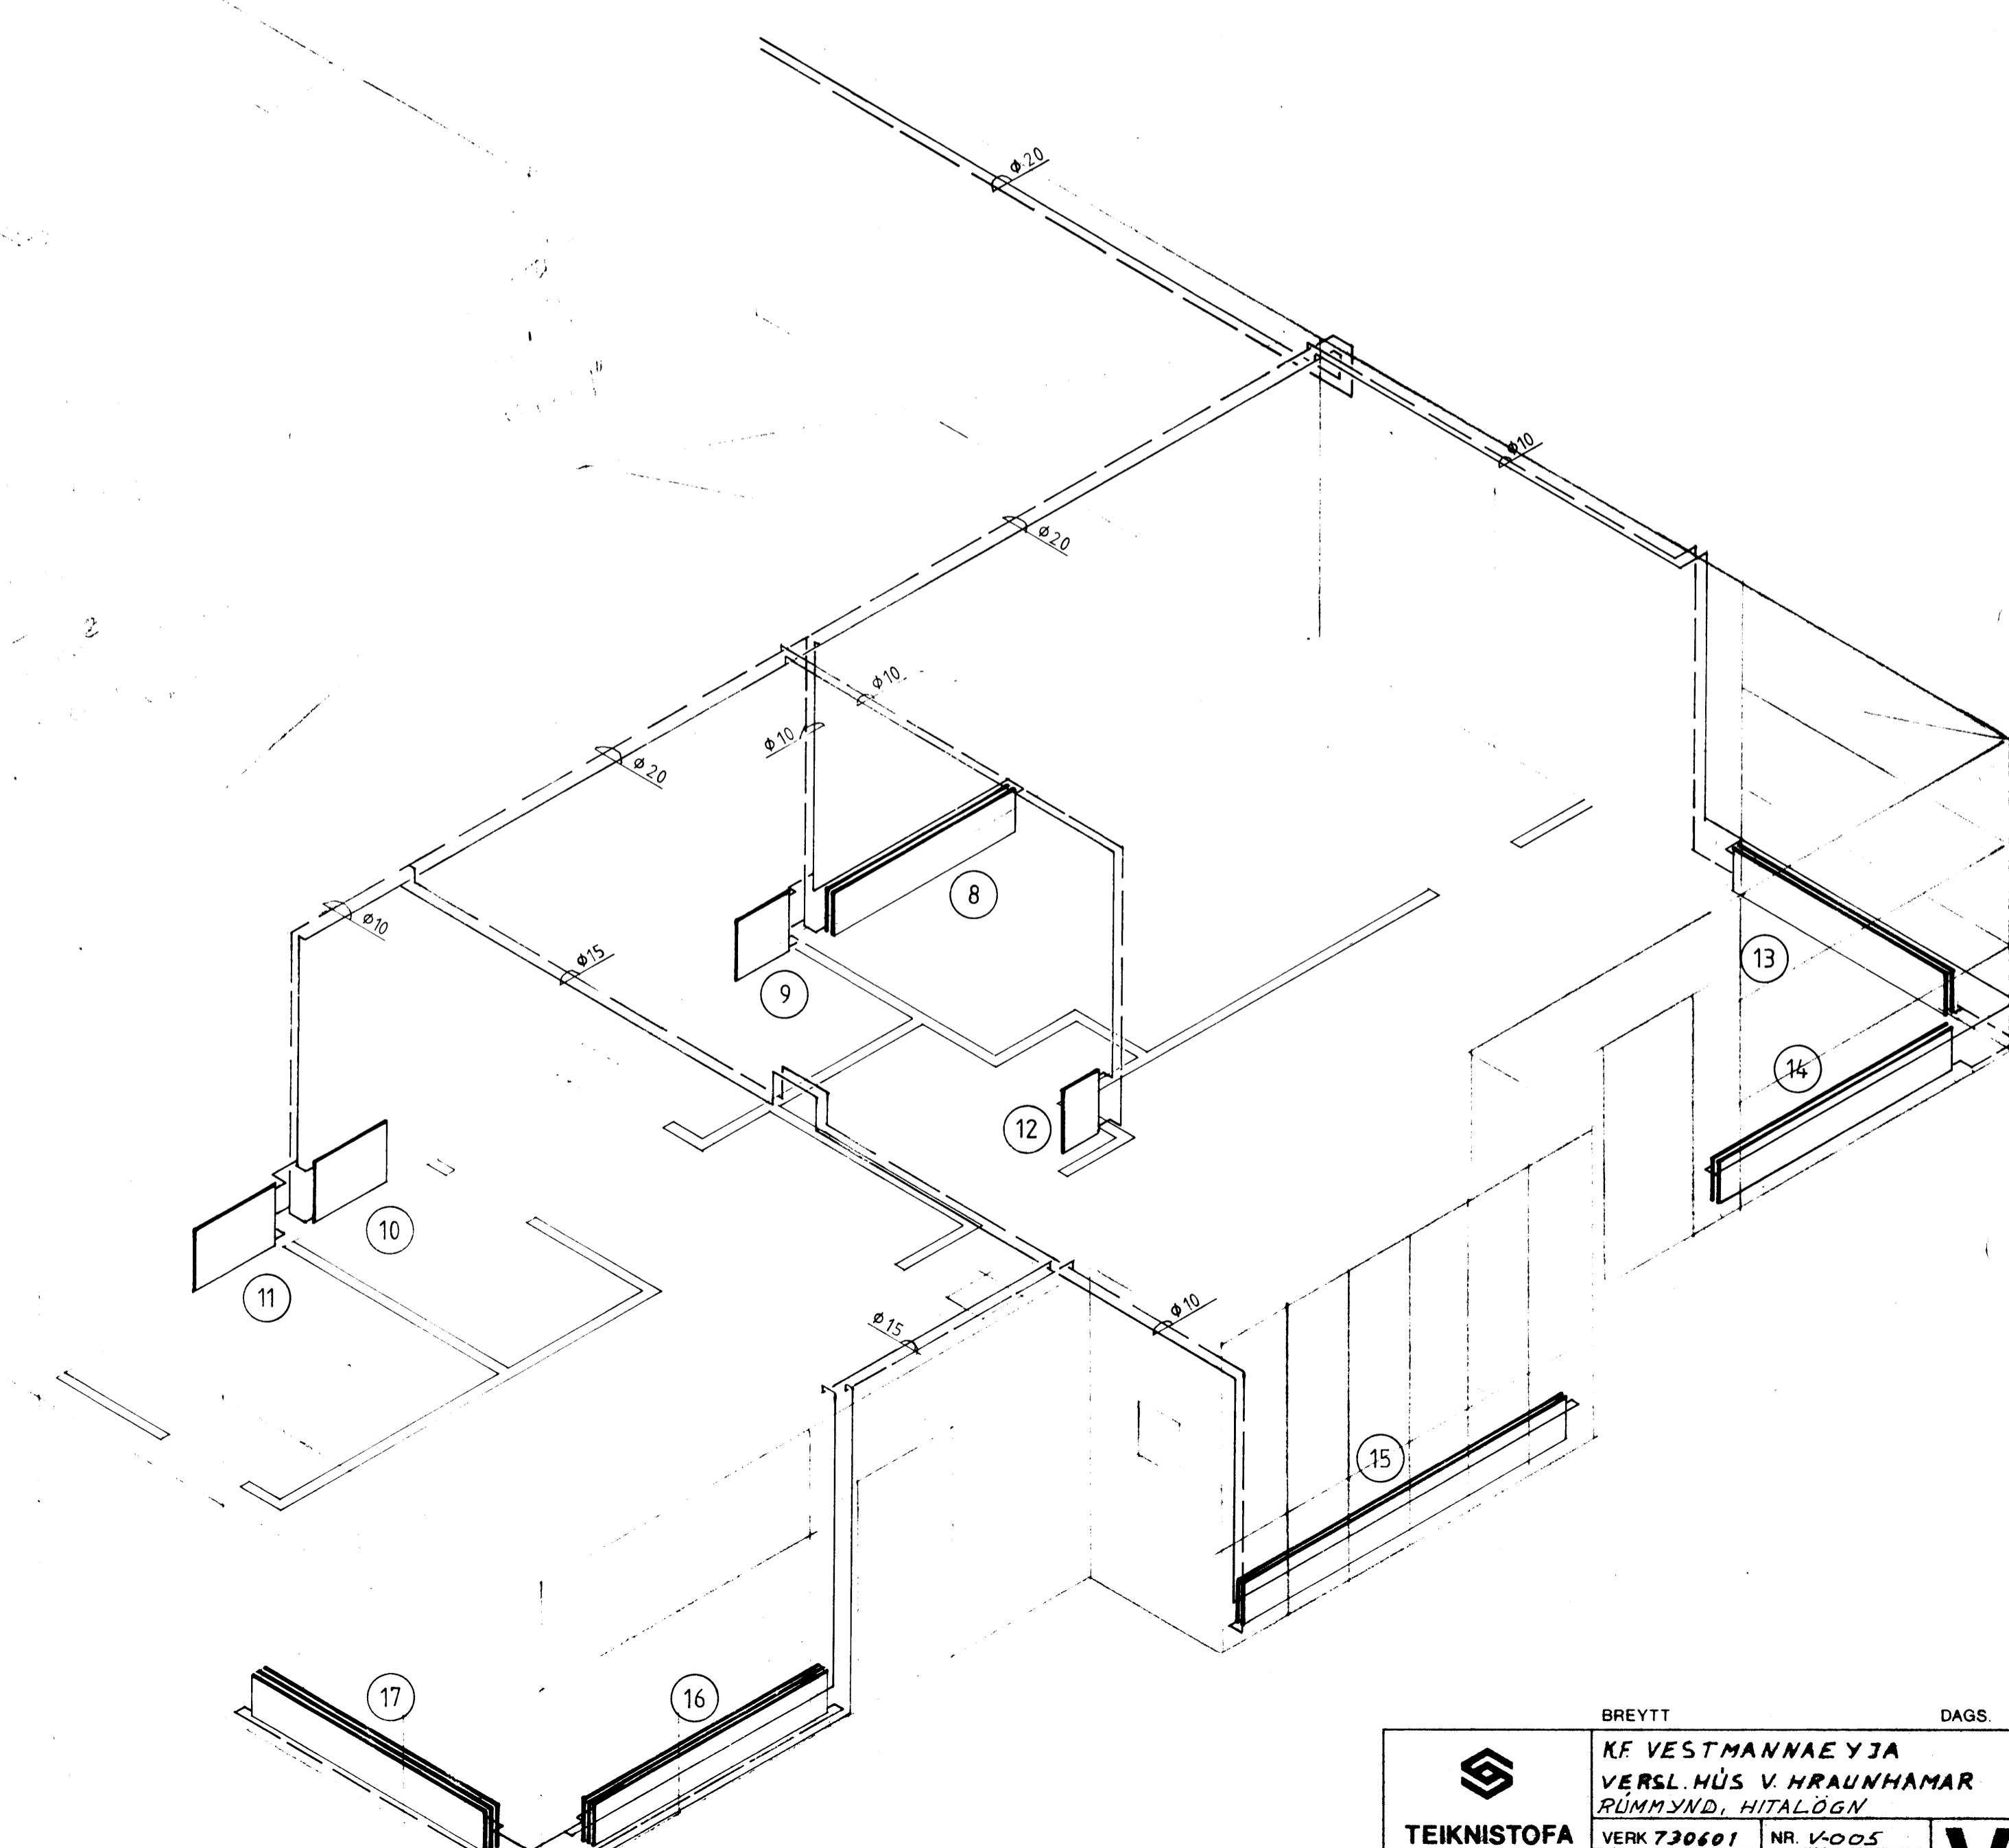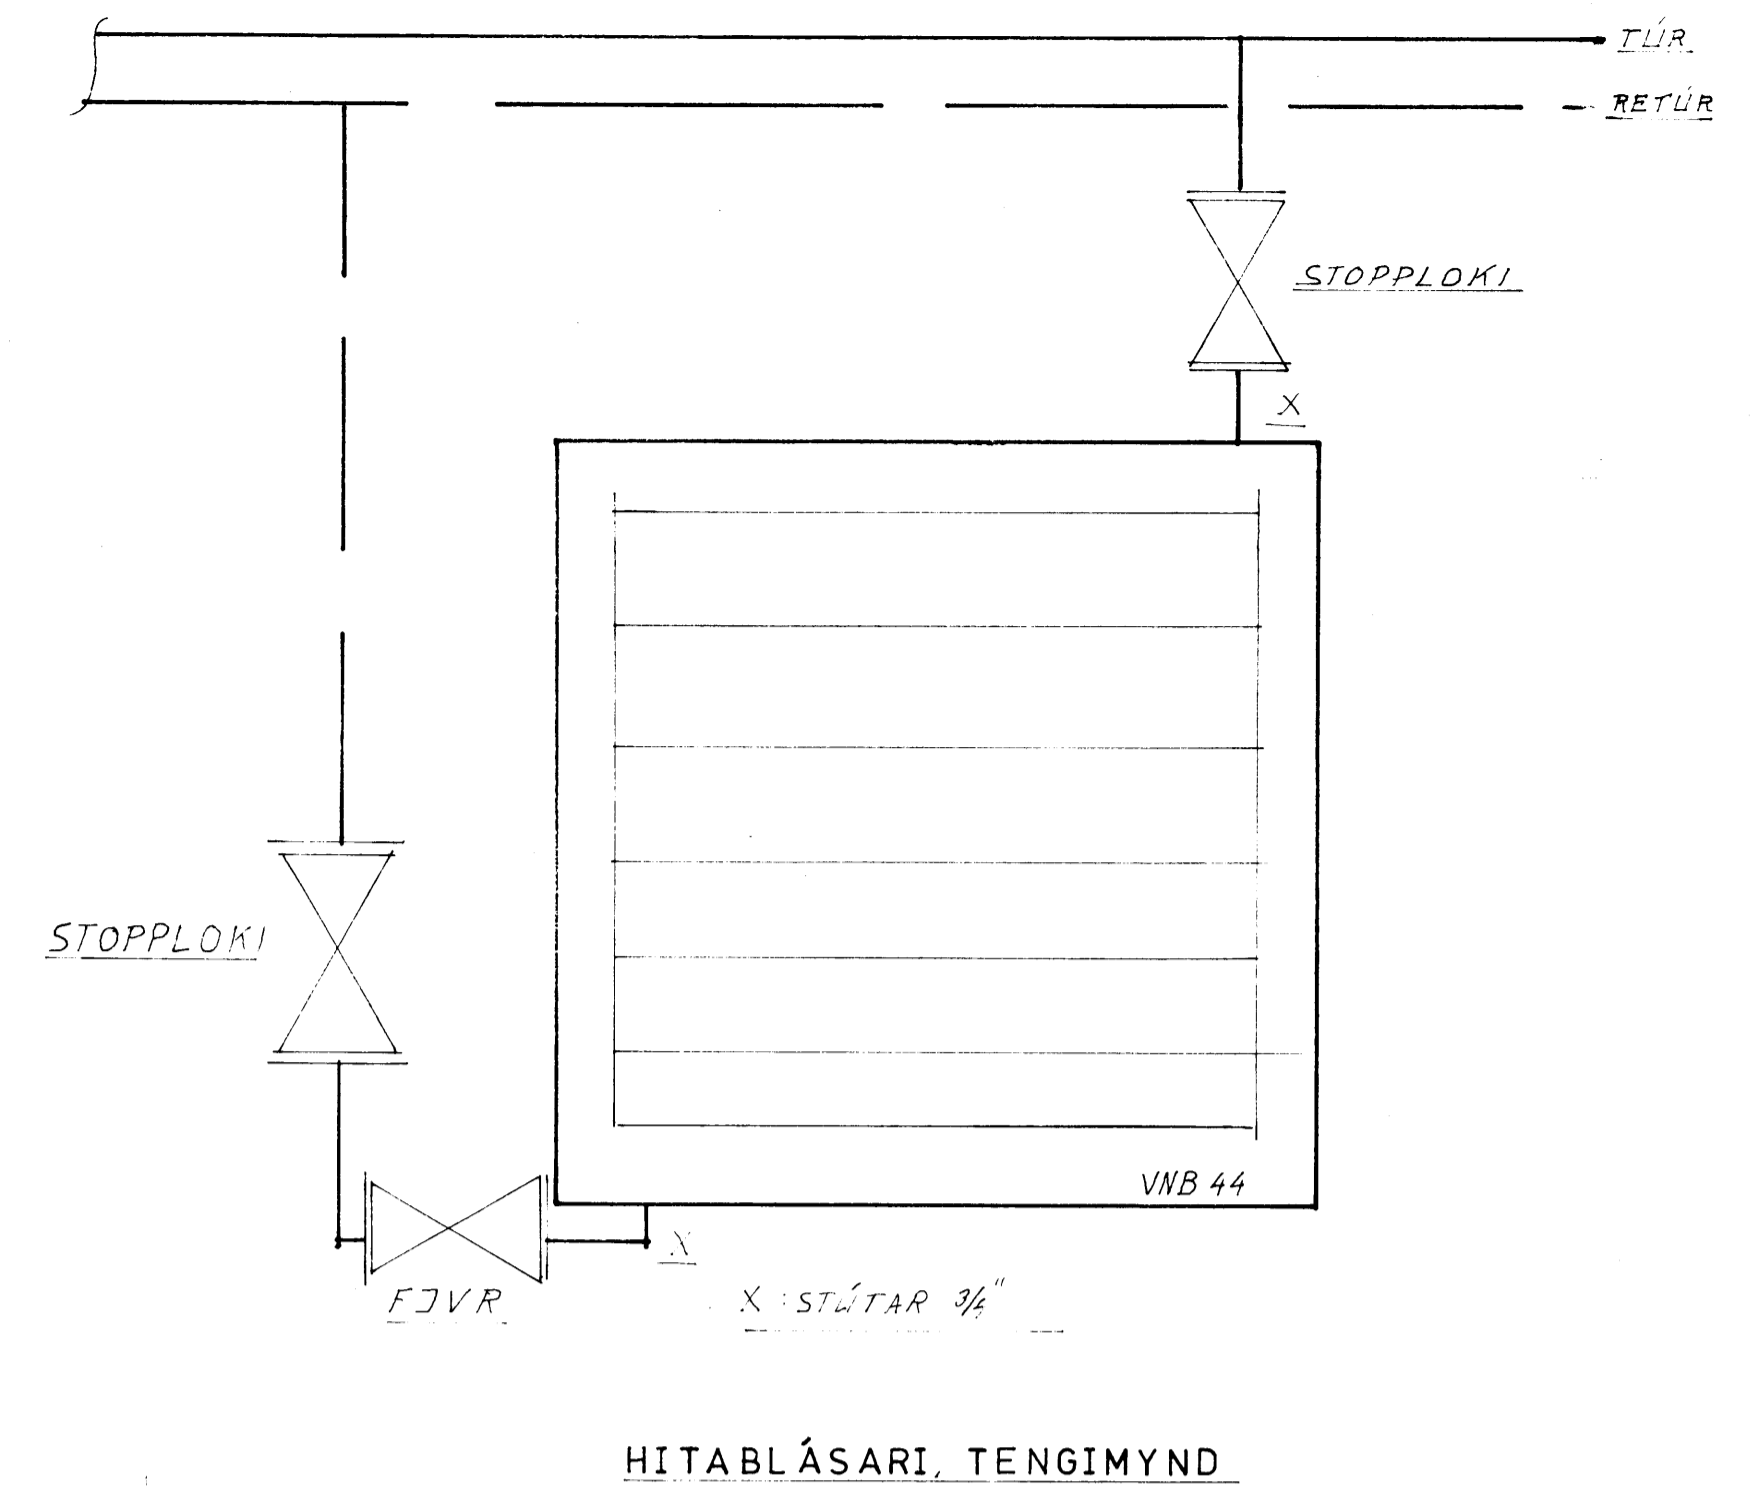

BREYTT DAGS.

TEIKNISTOFA SAMBANDSINS

KF VESTMANNAEYJA
VERSL. HÚS V. HRAUNHAMAR
RÚMMYND, HITALÖGN

VERK 730601 NR. V-005
MÁL. 1:50 DAGS. 14/11 84