


A B C D E F G H I J

4


3

2

1

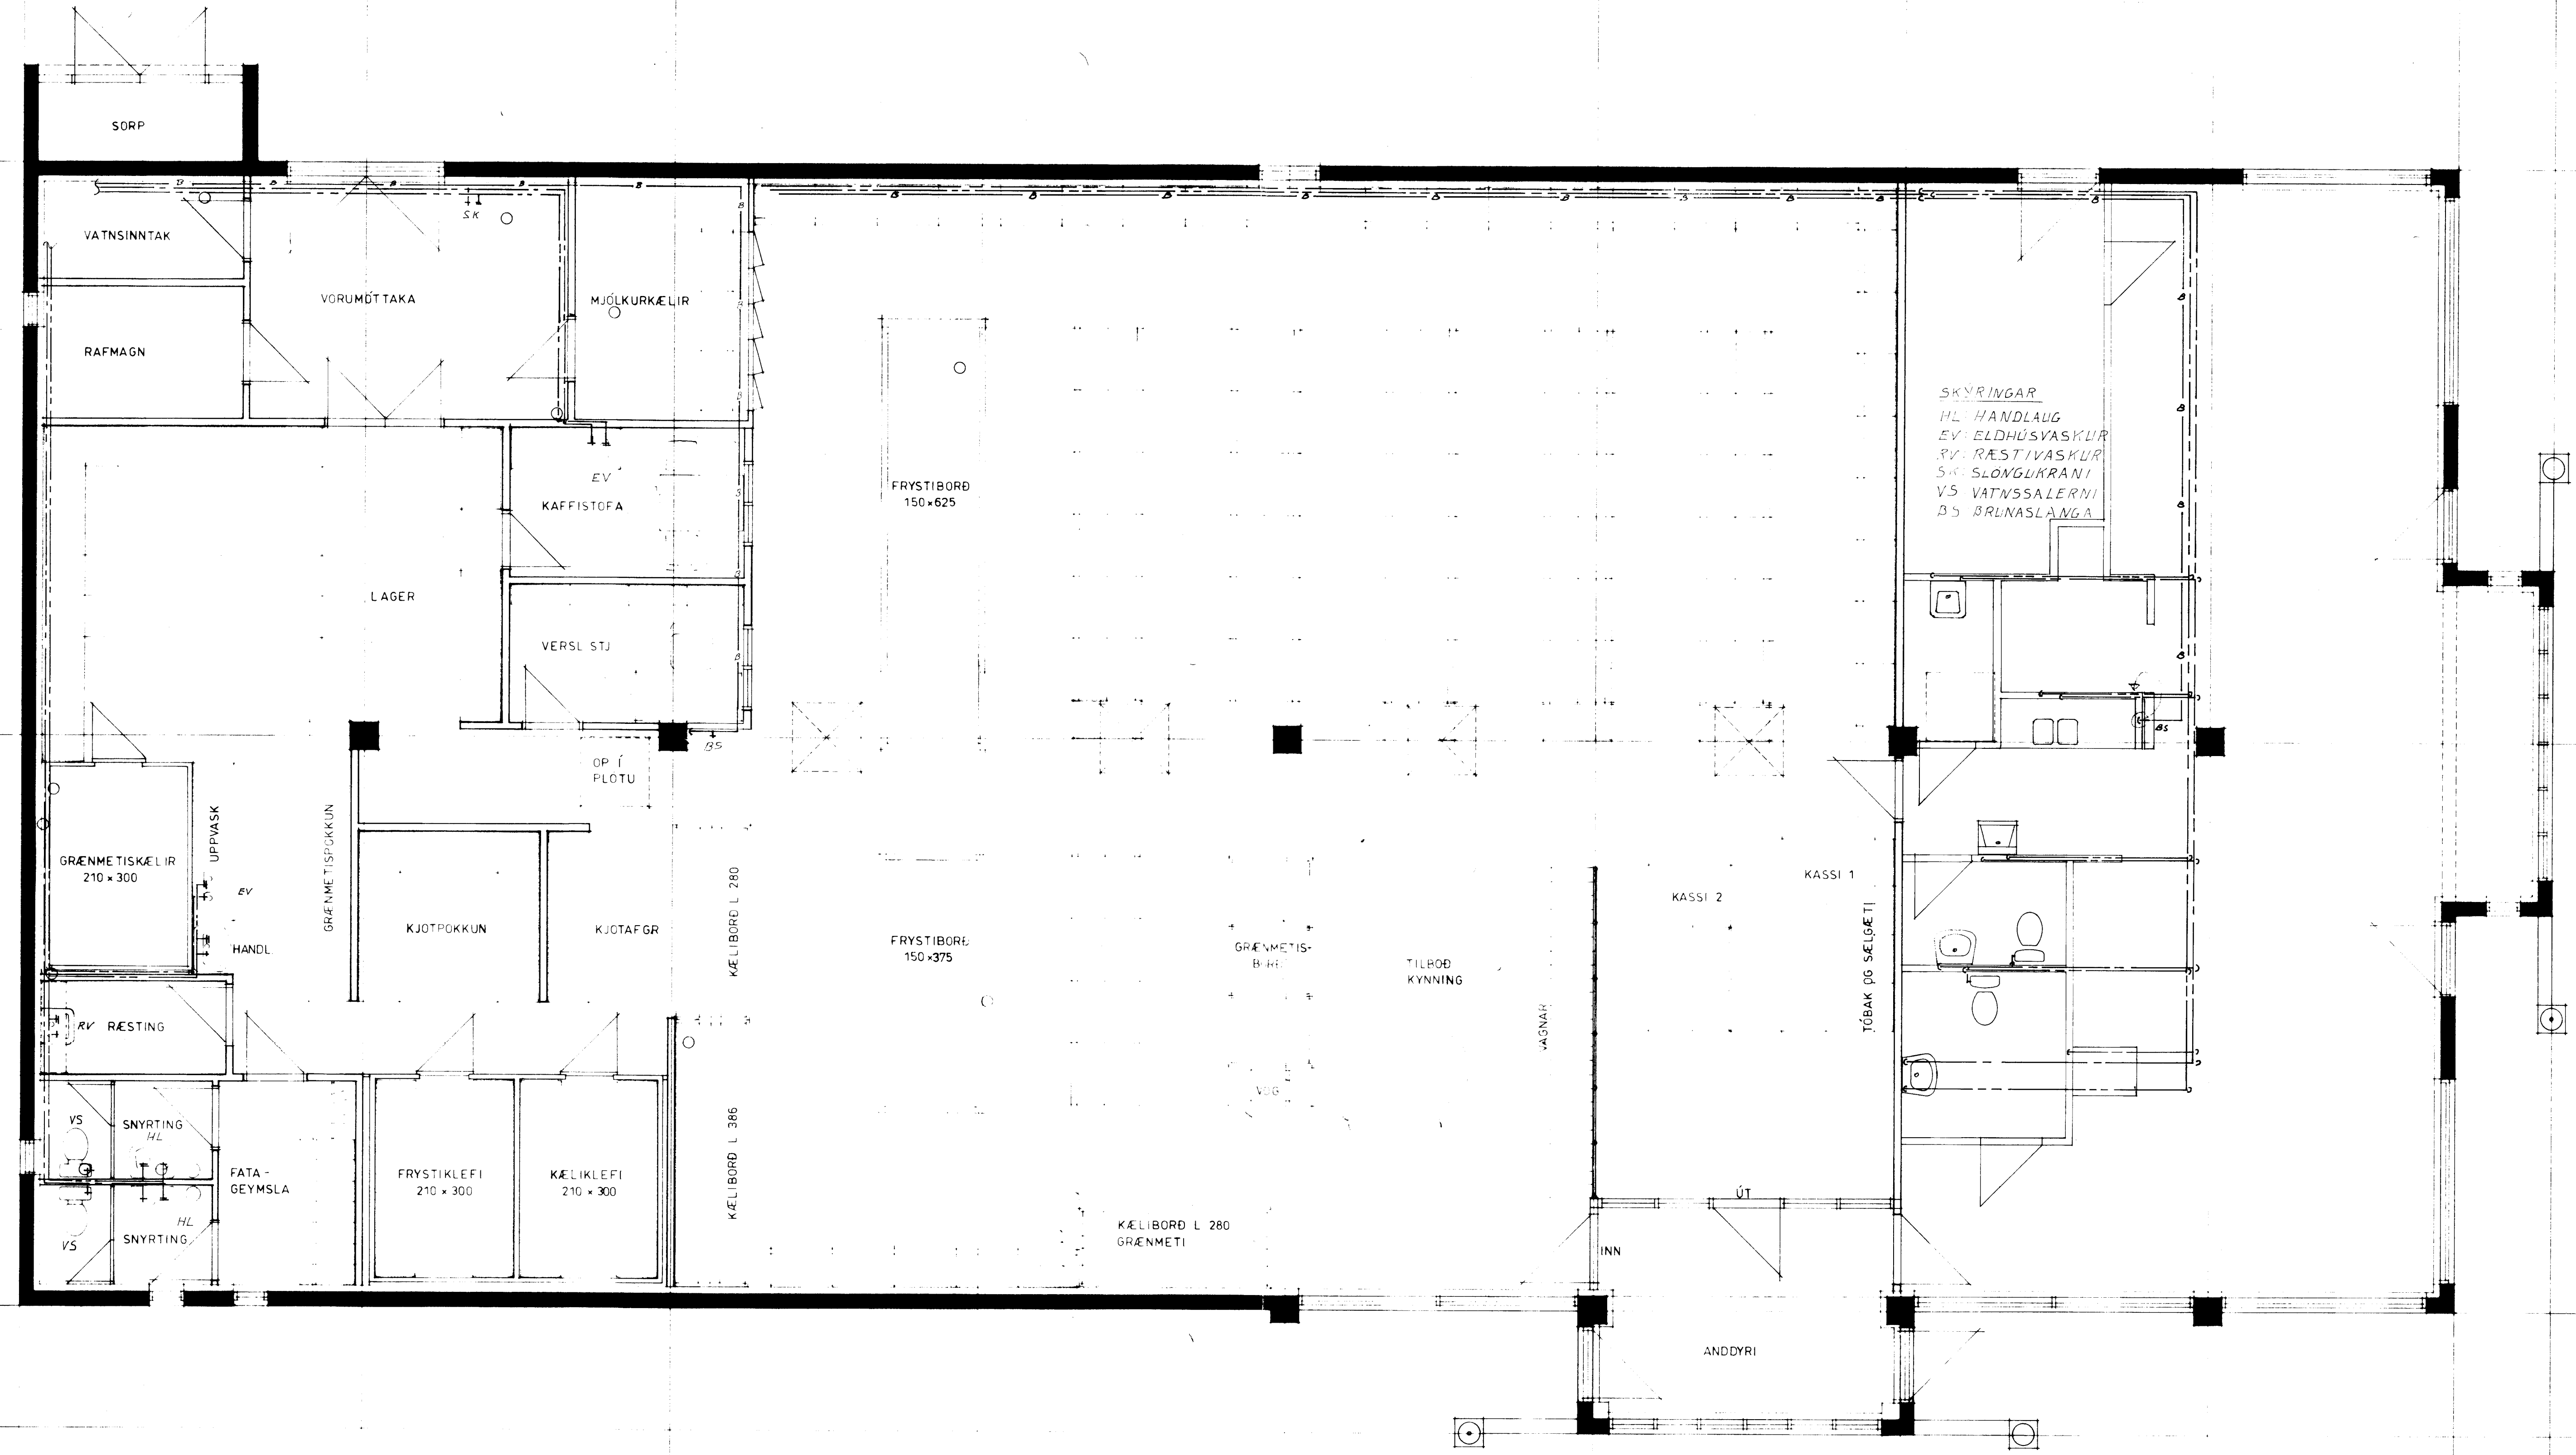

A B C D E F G H I J

 <p>TEIKNISTOFA SAMBANÐSINS</p>	BREYTT		DAGS
	KF VESTMANNAEYJA VERSLUN VÍÐ HRAUNHAMAR GRUNNMYND HREINLEIÐSLÖGN		
	VERK 730601	NR. V-002	
	MÁL 1:50	DAGS 15/11/84	

V