


Sneiðing. Hlutamynd. 1:20

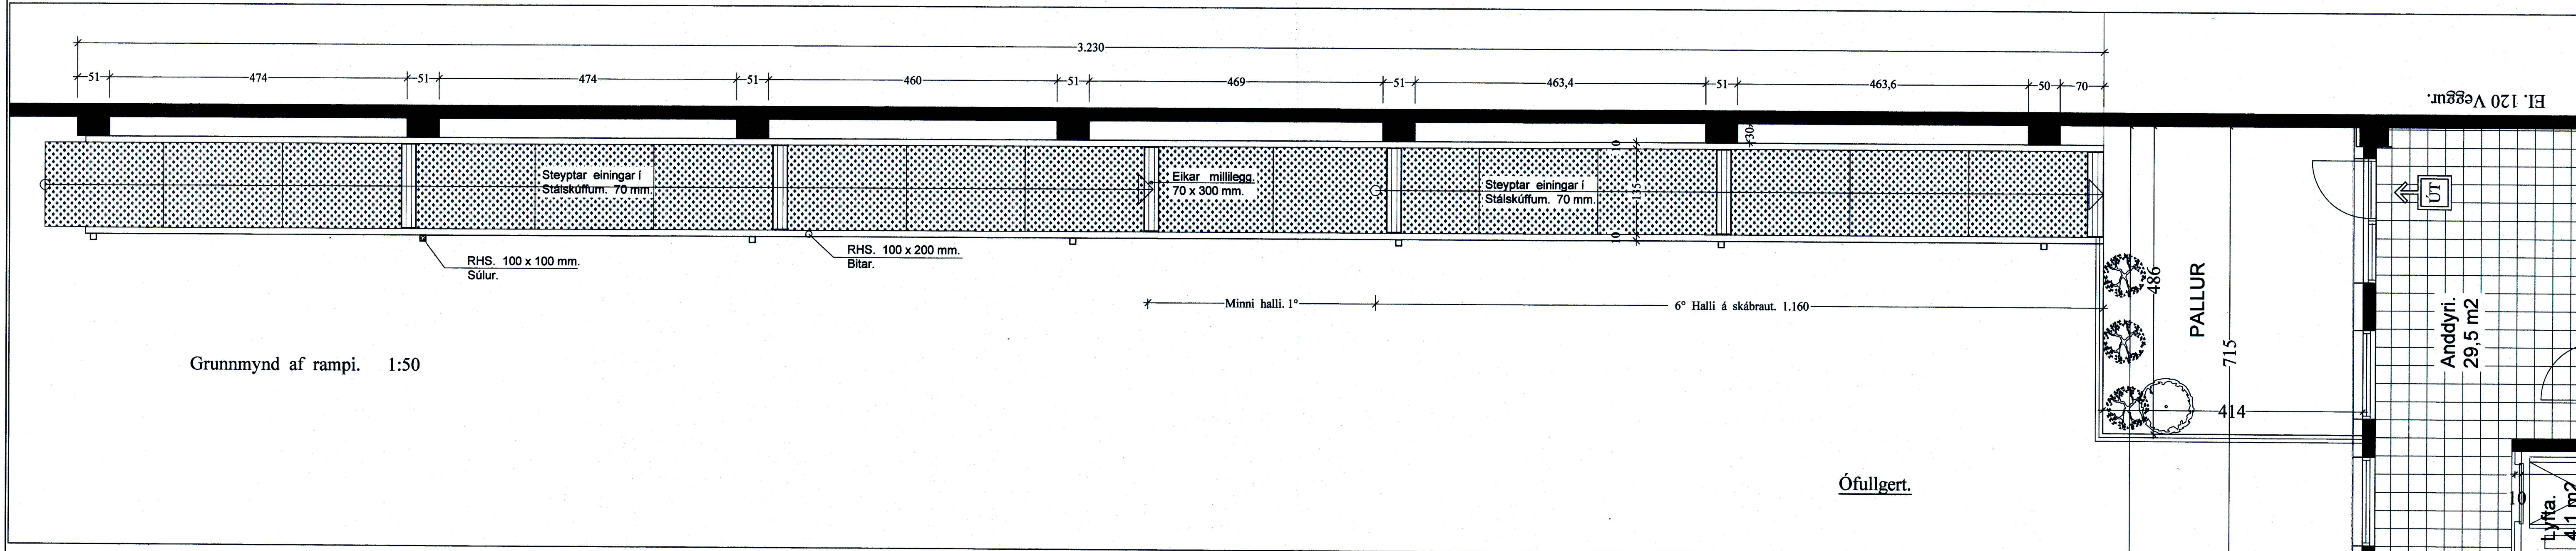

Grunnmynd af rampi. 1:50

12.12.2020 15:28 e.h. JonG
Krokssv.2002 --- des. --- 2020.dwg