
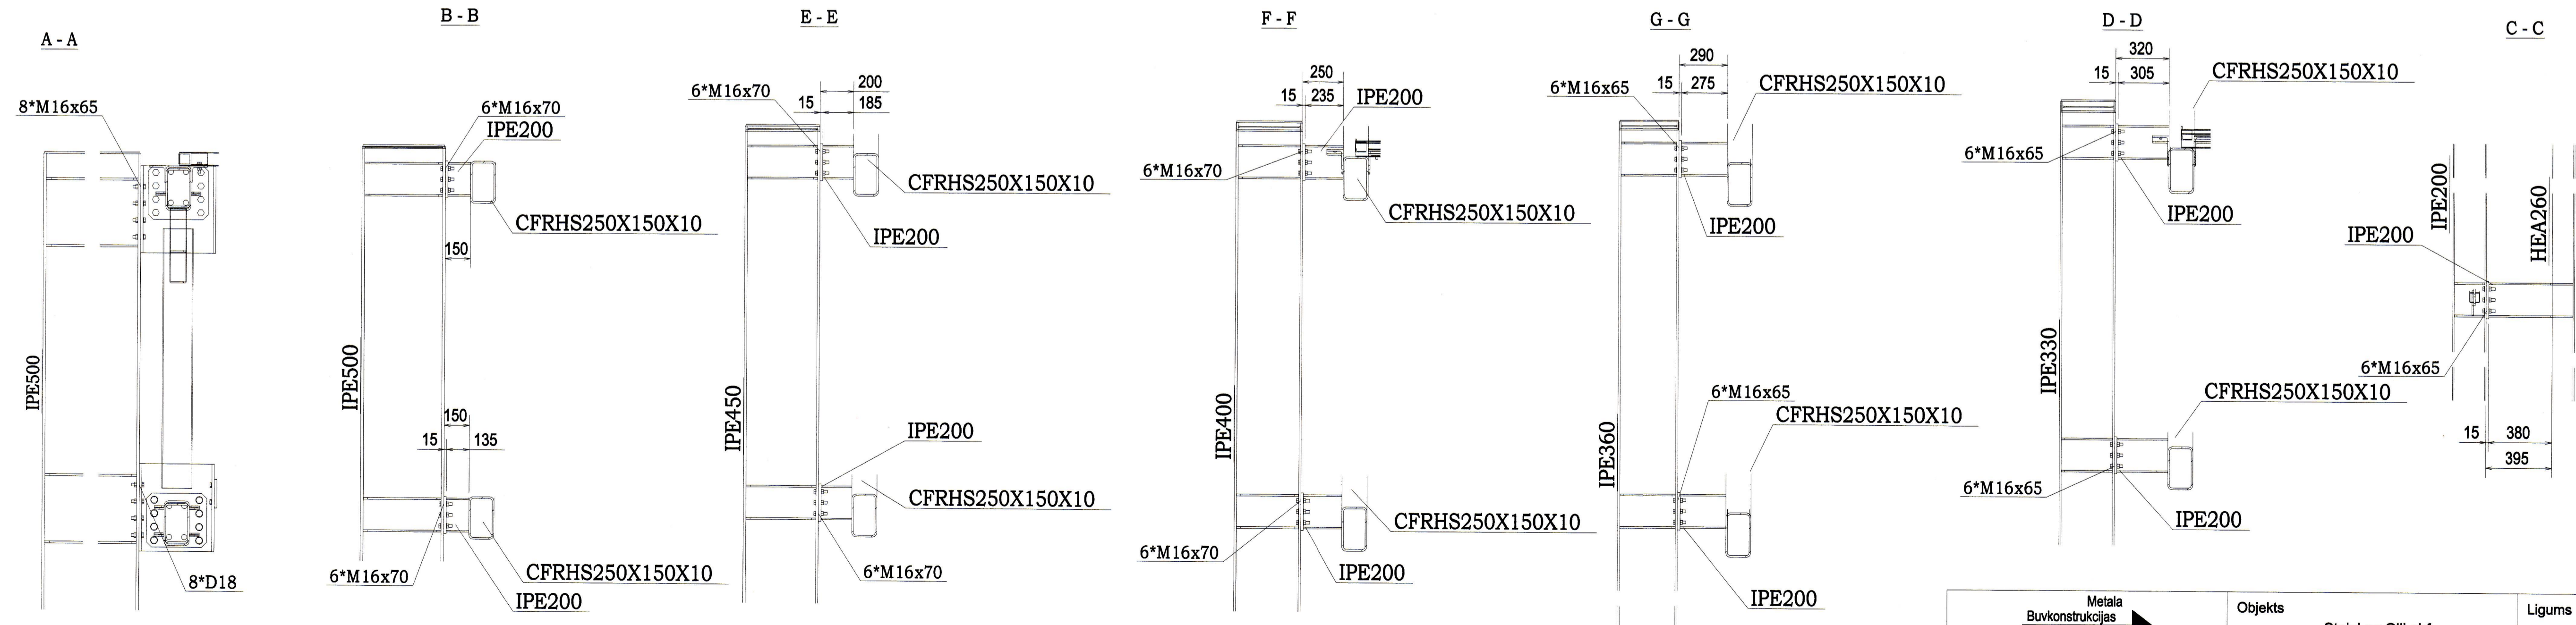
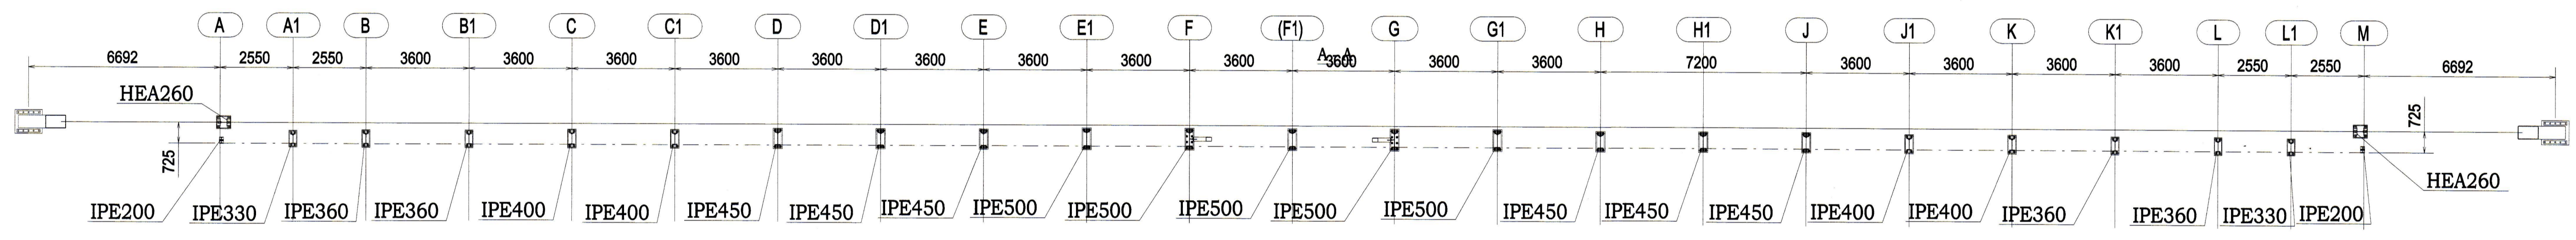


SAMÞYKKT AF BYGGINGARFULLTRÖA  
18. ÁGÚ. 2010  
BYGGINGARFULLTRUINN Í VESTMANNAEYJUM

GRID 7

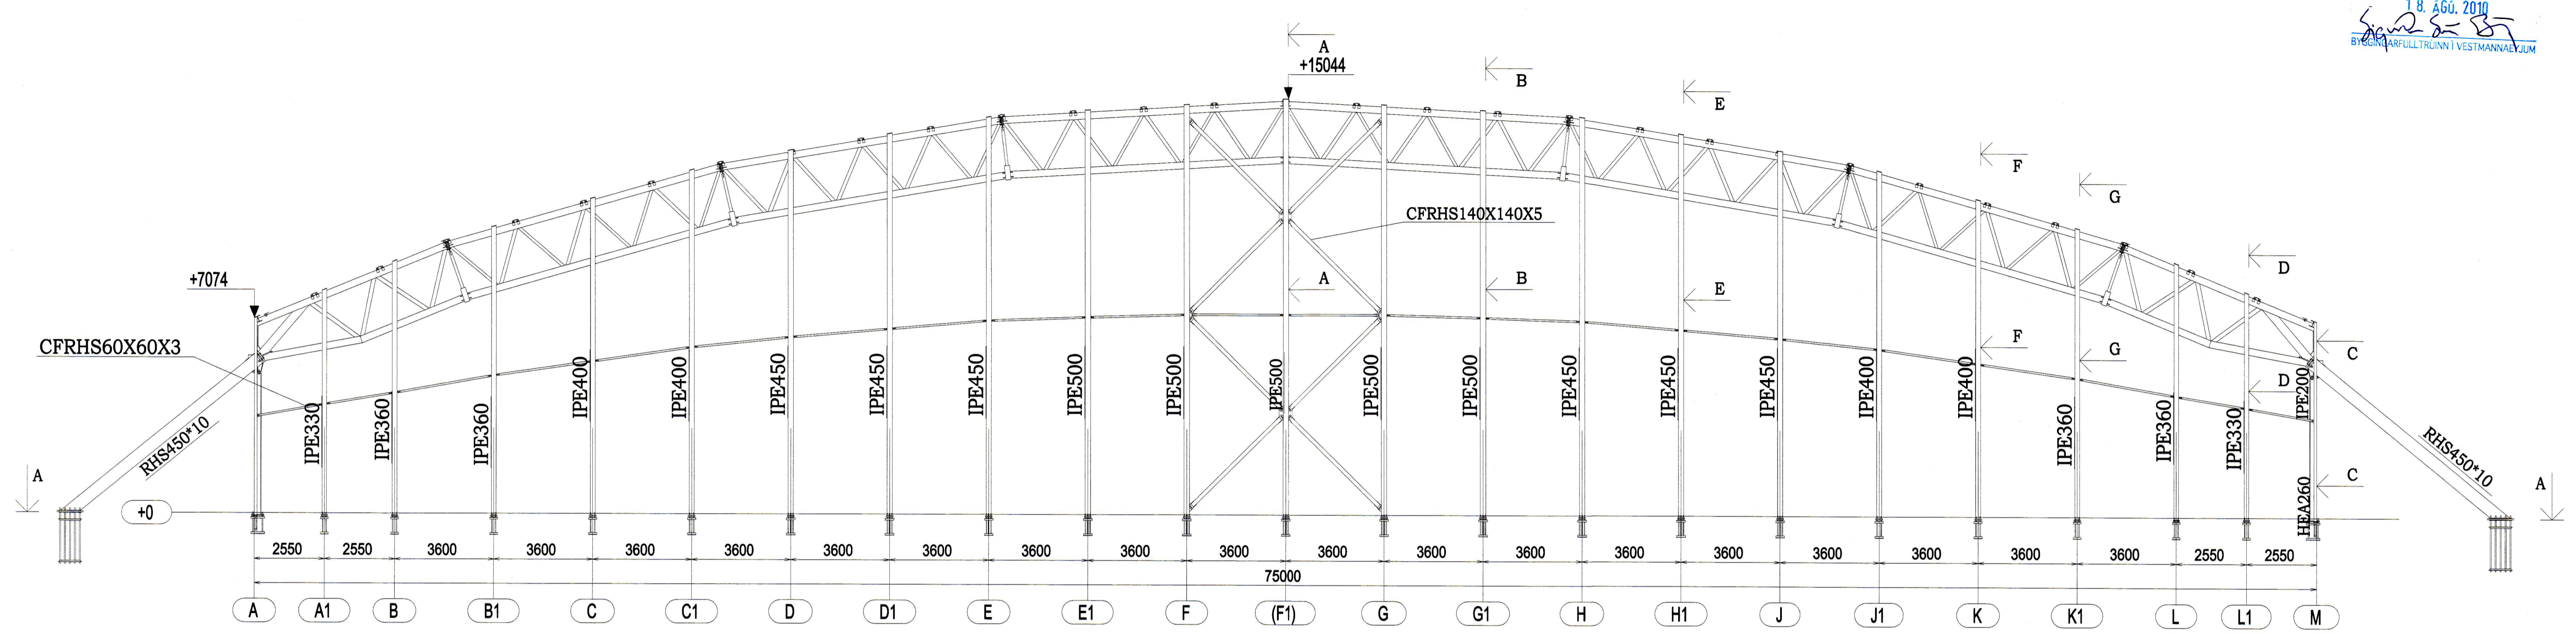

Metala Buvkonstruktjónas <b>S. B. C.</b>		Objekts Steini og Olli ehf "Tillaga Vestmannaeyjahölli" (75x60)	Ligums SBC-IS001/2009
Izstradaja	A. Lipak	Rasejums Gable wall (Axis 7)	Merogs 1:170 1:30
Sigríður Pálsson 240759-22717		Lapa	Lapas