




VESTURHLID M=1:100

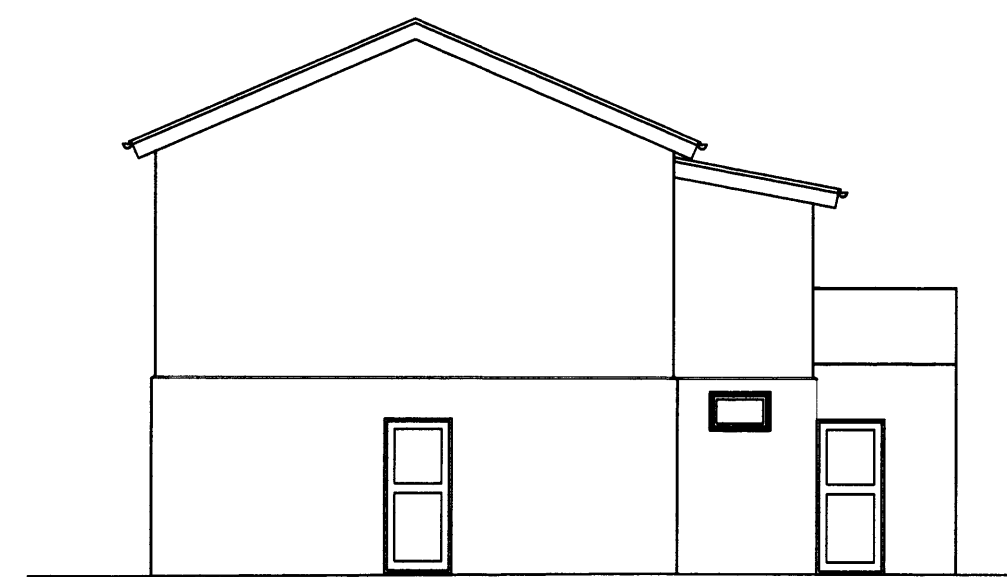


AUSTURHLID M=1:100

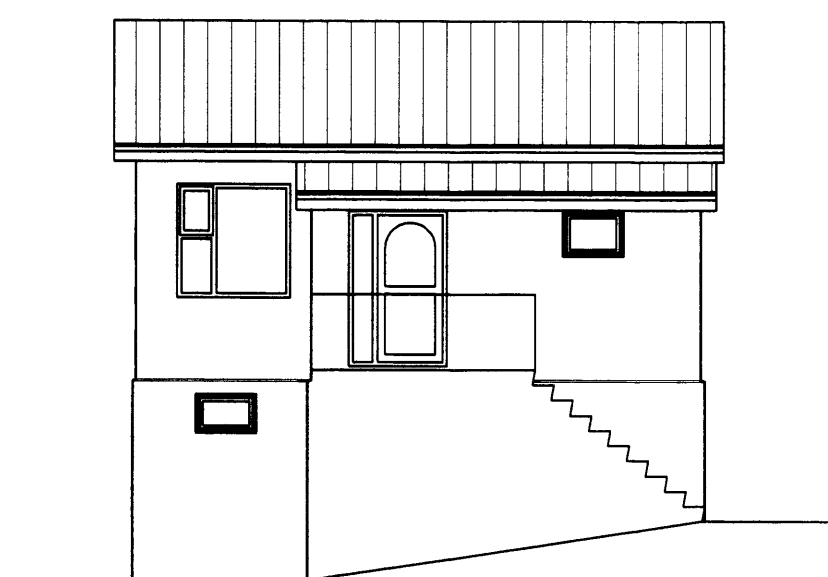


NORÐURHLID M=1:100

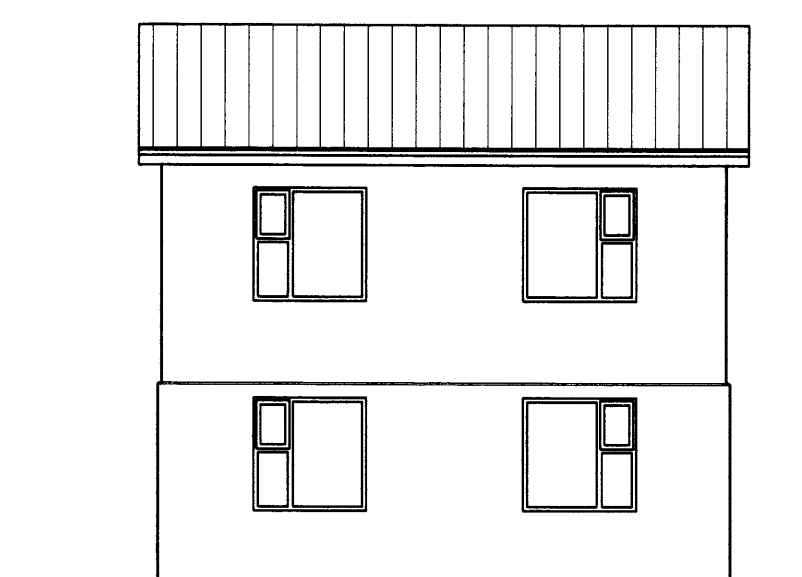


SUBURHLID M=1:100

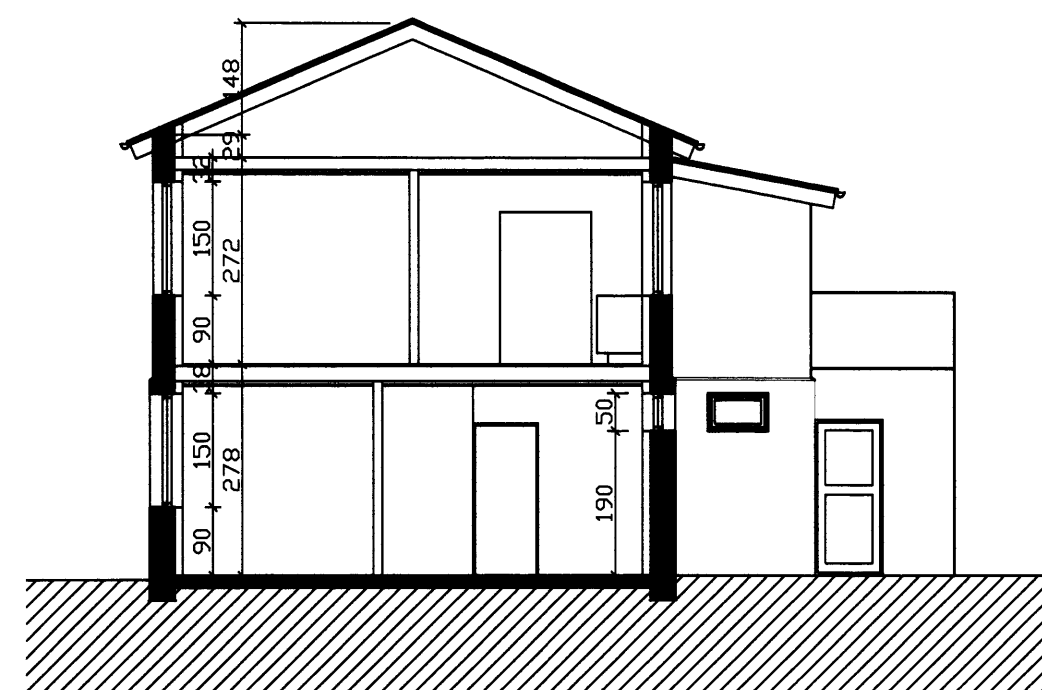

SNID A-A M=1:100

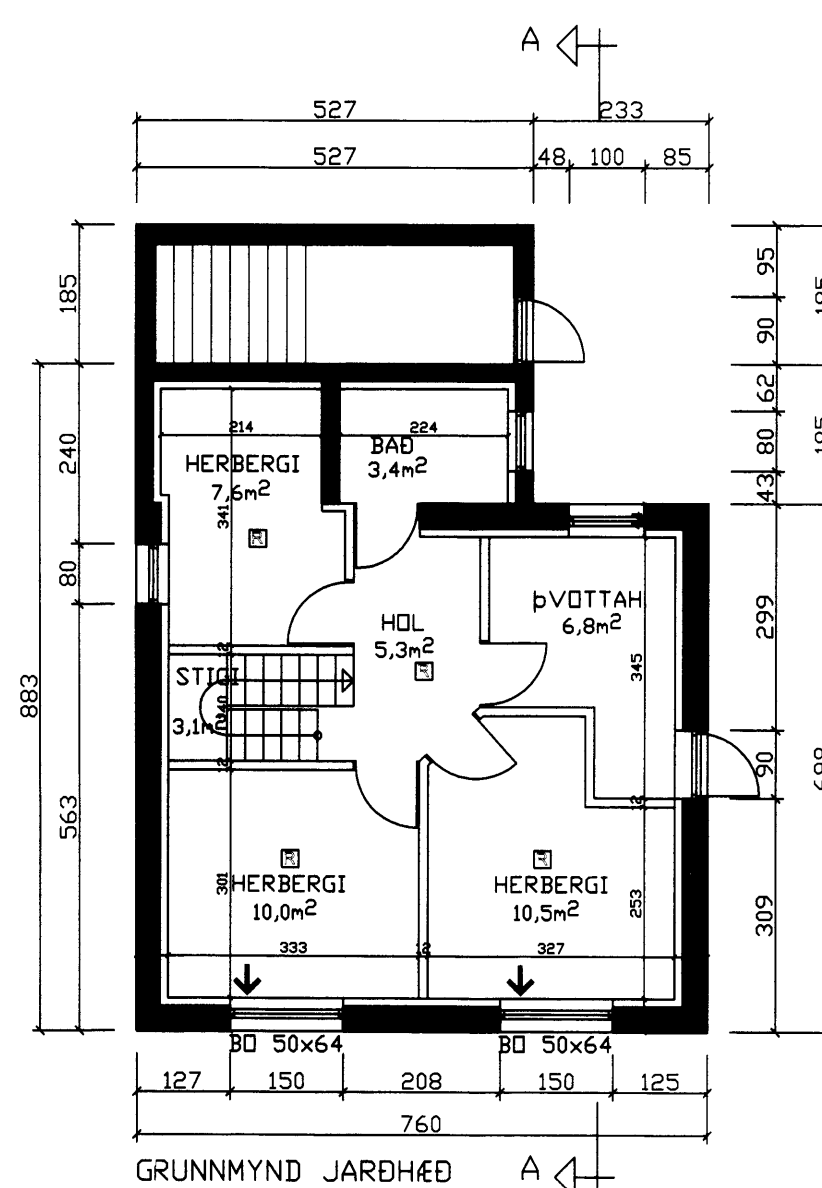

GRUNNMYND JARDHED


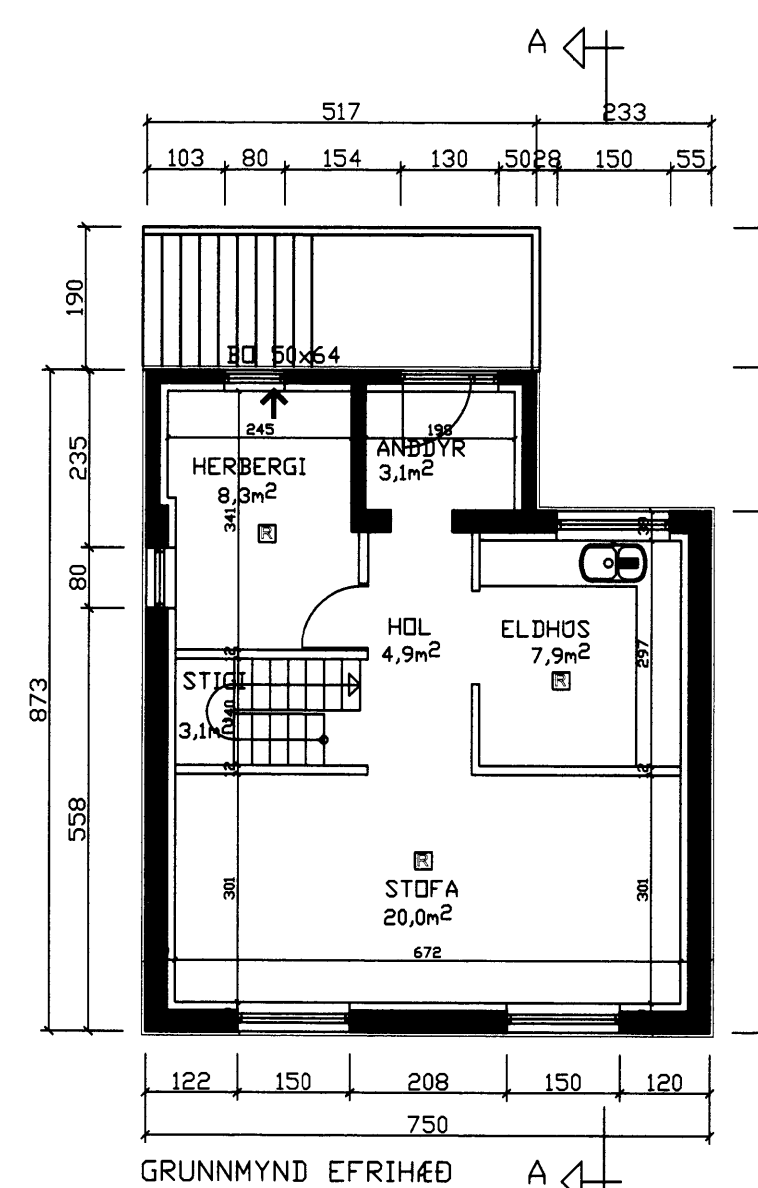


GRUNNMYND EFRIHED


SAF... JARFULLTRUA
21.01.2002
Byggingarfulltrúnni Vestmannaeyjum

NR	DAGS.	BREYTING
A		
B		
C		
D		
E		
F		
G		
H		


- SKÝRINGAR**
- BYGGINGARLÝSING**
- SKIKLAR**
- STEYPTIR OG JARNBENTIR EINANGRADIR AD INNAN MED 75mm STEINULL
 - ÞJÖPPIÐ FÝLLING
- PLÖTUR**
- ÞJÖPPIÐ FÝLLING
 - 150mm JARNBENT STEINSTEYPA EINANGRUD MED 75mm STEINULL
 - 200mm BYGGÐ OR 2X8" C/C400 GIFS, RAFMAGNSGRIND, EINANGRUN
 - OG 22mm SPANPLÖTUR
- ÖTVEGGIR**
- ÖTVEGGIR STEINSTEYPTIR OG JARNBENTIR KLEDDIR AD
 - INNAN MED GRIND 45X95 C/c 600, EINANGRAD MED
 - 100mm STEINULL, RAKAVARNALAG, RAFMAGNSGRIND 35X70
 - OG 13mm GIFSPLOTUR
- INNVEGGIR**
- STÖDIR 50X100 EDA 50X150 c/c400 MED LAUSHOLTUM
 - EINANGRUN 100mm
 - 13mm GIFKLEÐNING
 - BM-FESTINGAR
- R** = REYKSKYJARAR
- ÞAK**
- ÞAK BYGGT UPP OR SPERRUM 50X200 c/c 600
 - ÞAKJARN
 - ÞAKPAPPI
 - BRÖÐAKLEÐNING
 - EINANGRUN BILSKOR 180mm ÞAKULL
 - RAKAVARNALAG
 - RAFMAGNSGRIND 45X45 c/c400
 - LÖFTAKLEÐNING FLOKKI 2
 - LÖFTUN Á ÞAKI UM PLASTOR
- GLUGGAR**
- GAGNVARÐIR MED TVÖFOLDU GLERI, ÞO ER ÖPNANLEGT FAG, BREIDD AMK 500 MM OG HED 500 MM
- LEIÐNITAP**
- GOLFPLATA 0,3W/m² K
 - ÖTVEGGIR 0,4W/m² K
 - ÞAK 0,2W/m² K
 - GLUGGAR 0,2W/m² K
 - HURÐIR 0,2W/m² K
- REIÐNINSLEGT ALAG**
- VINDALAG 150KG/M²
 - SNJÖALAG 200KG/M²
 - EIGN ÞYNGD ÞAK 50 KG/M²
- STÆRDIR**
- STÆRDIR SJÁ SKRANINGAÞFLU
 - LÖBARSTÆRD 430m

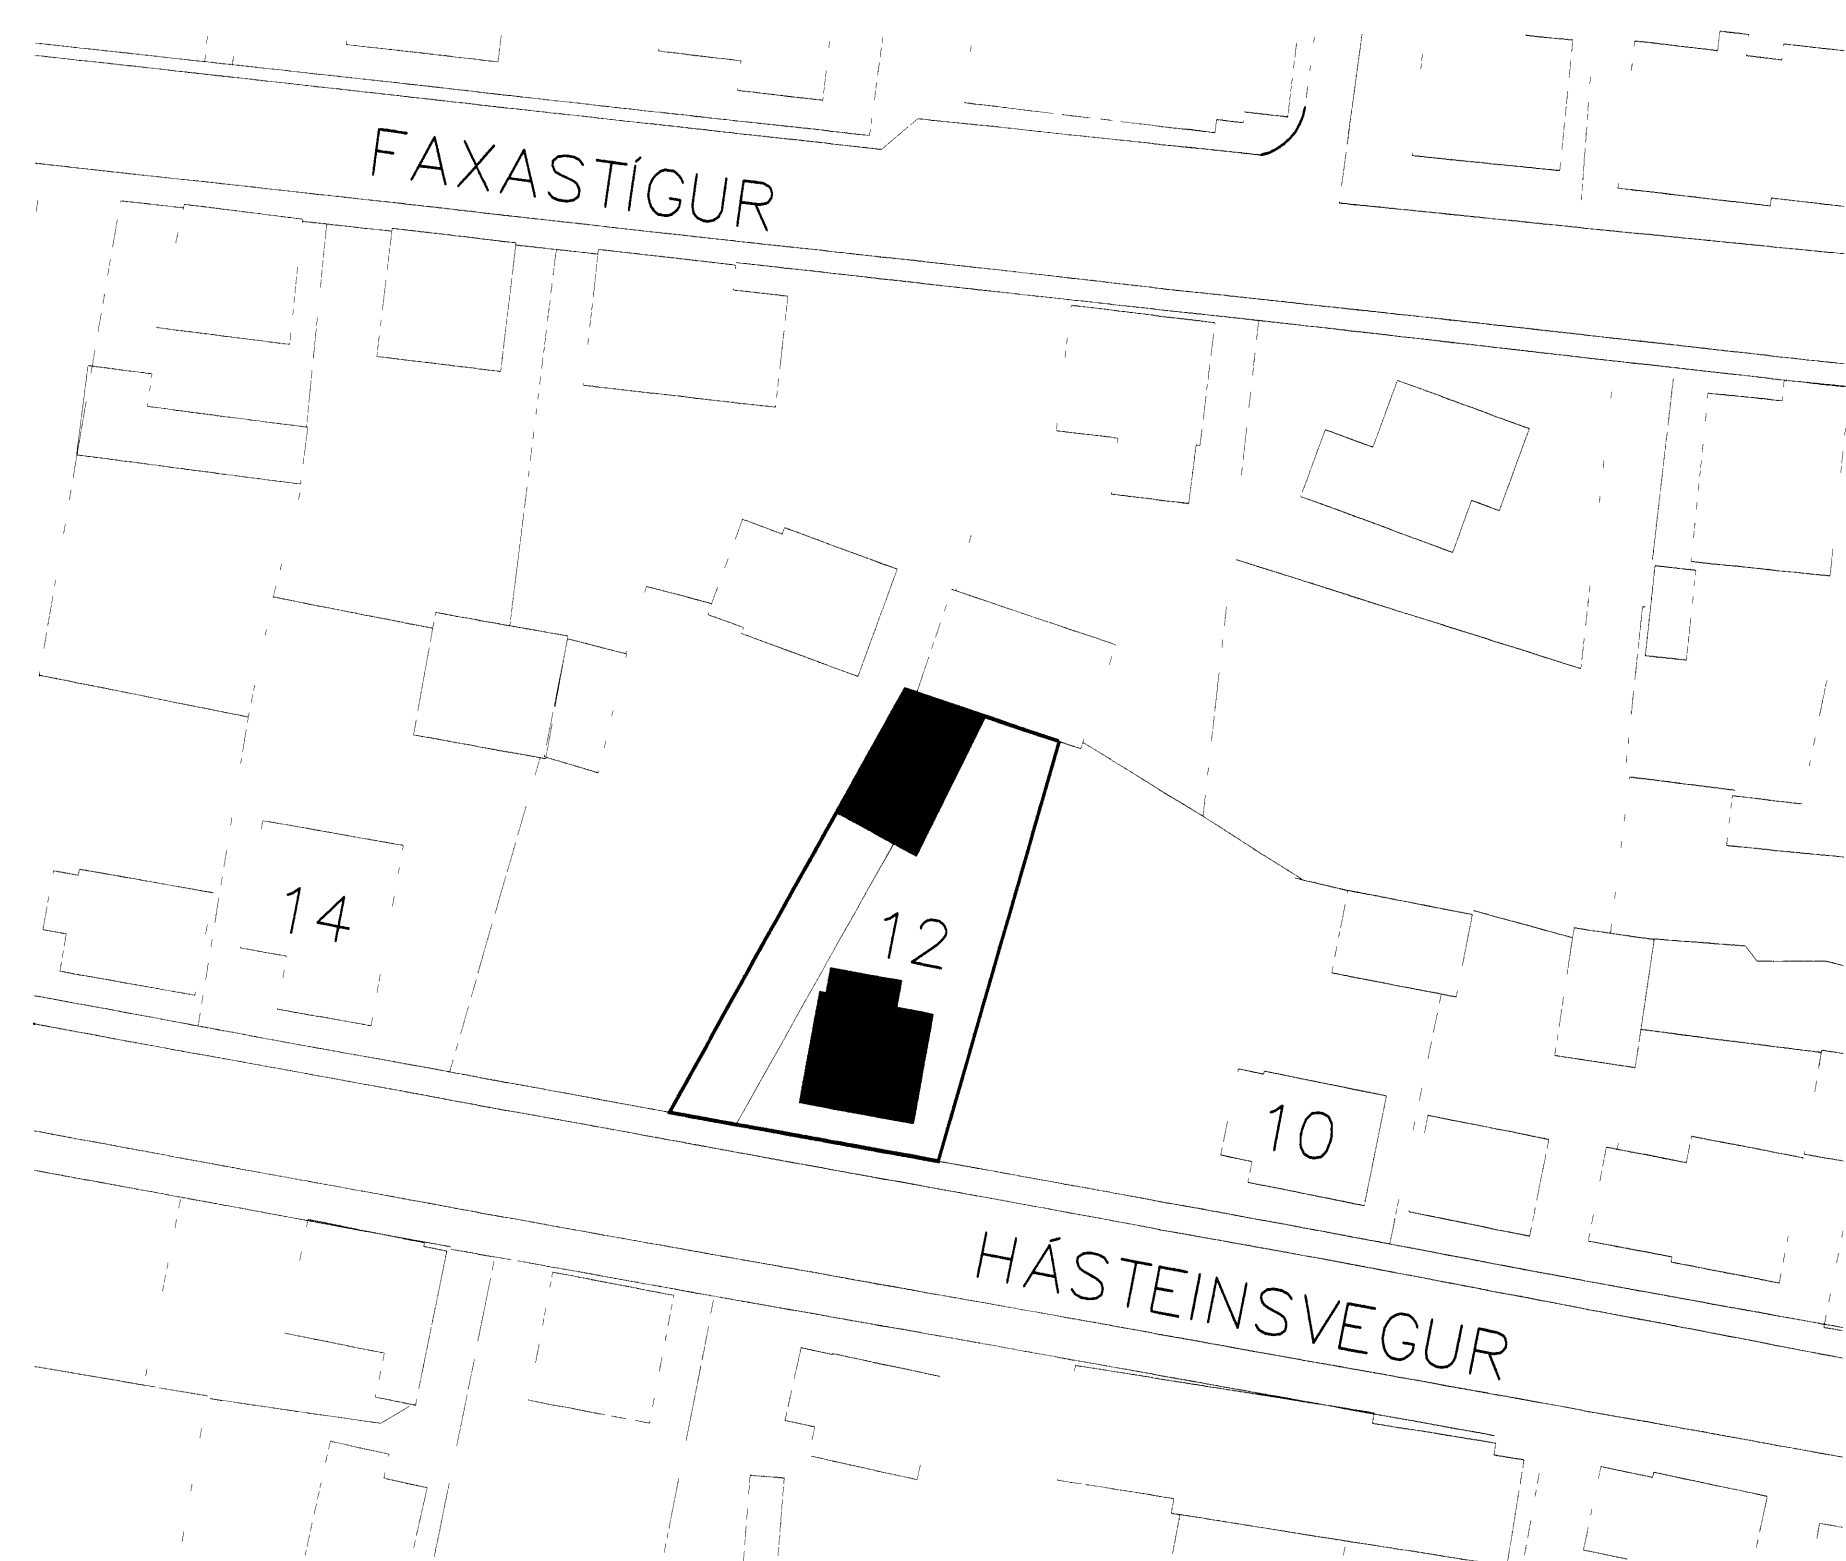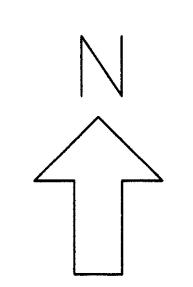


AFSTÖÐUMYND M=1:500

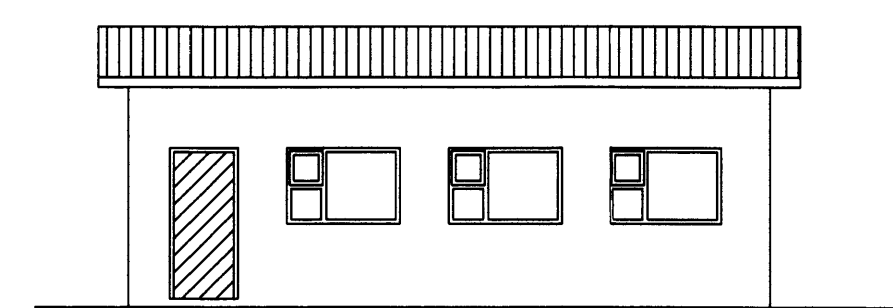


AUSTURHLID M=1:100

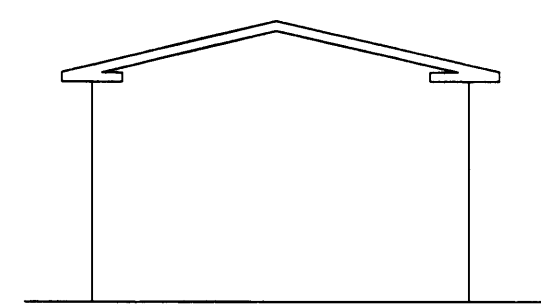


NORÐURHLID M=1:100

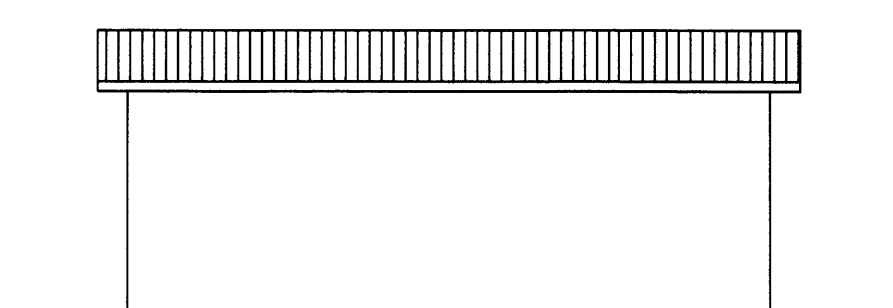


VESTURHLID M=1:100

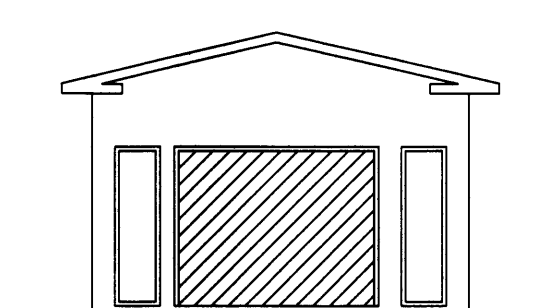

SUBURHLID M=1:100

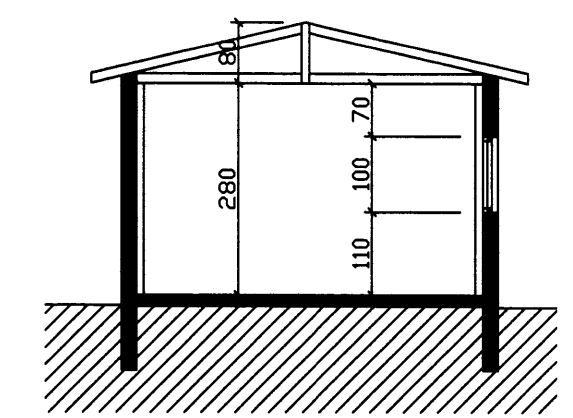

SNID B-B M=1:100

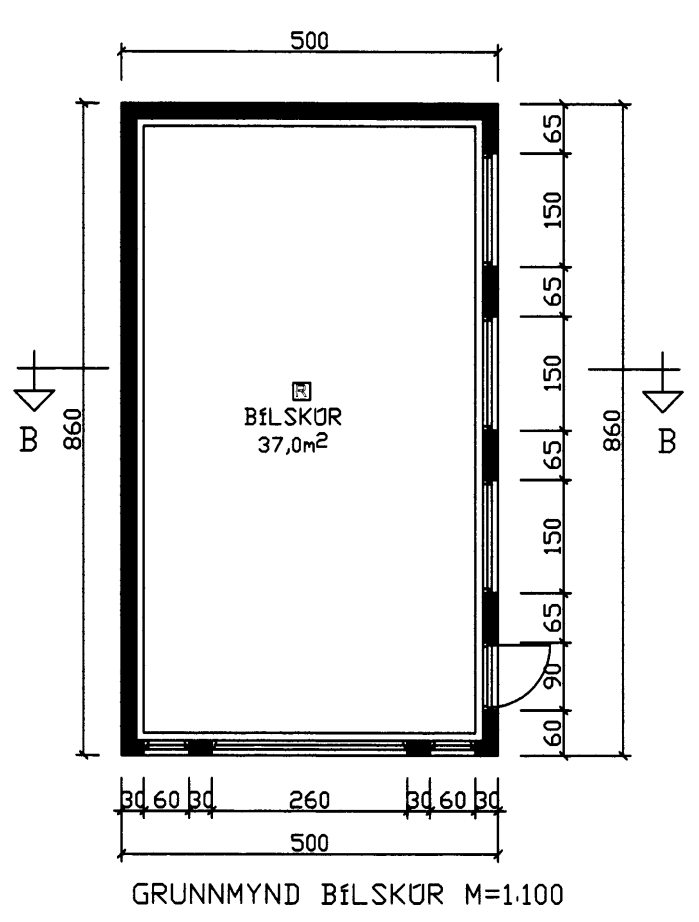

GRUNNMYND BILSKOR M=1:100

Teiknistofa PZ ehf
Ráðgjafarverkfærðipjónusta
FRV

Kirkjuveg: 23 900 Vestmannaeyjum Sími 481-2711 Fax-481-3076
Heimasíða: <http://www.teiknistofa.is> Netfang: pz@teiknistofa.is

Verkefni:
HÁSTEINSVEGUR 12
VESTMANNAEYJUM

Verkefni:
ÖTLIT, GRUNNMYNDIR OG SNID

Dags	Hannað	Verk nr	Mælivarði
15.10.02	BB	0250	1:100 1:500
Yfirferð	Teiknað	Teikn nr	Breyting
	BB	101	

Samþykkt: 17.10.2002 PZ ehf. Sími 481-2711 Fax-481-3076