
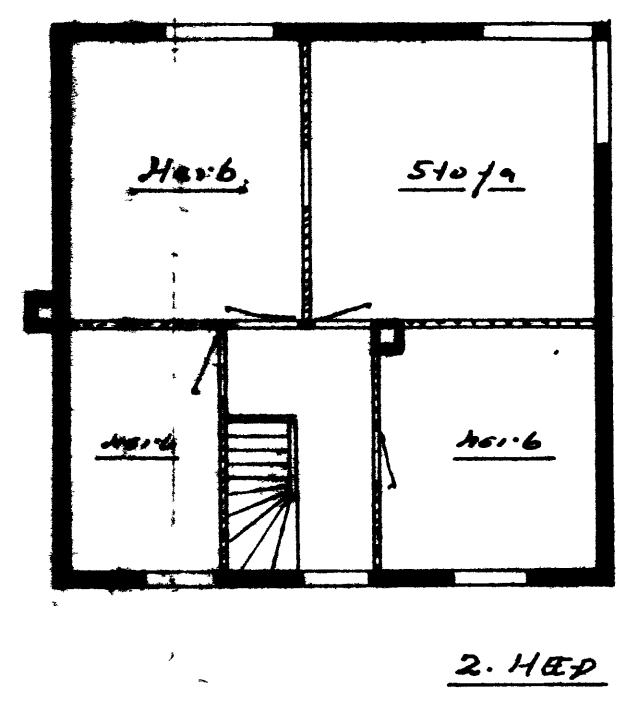
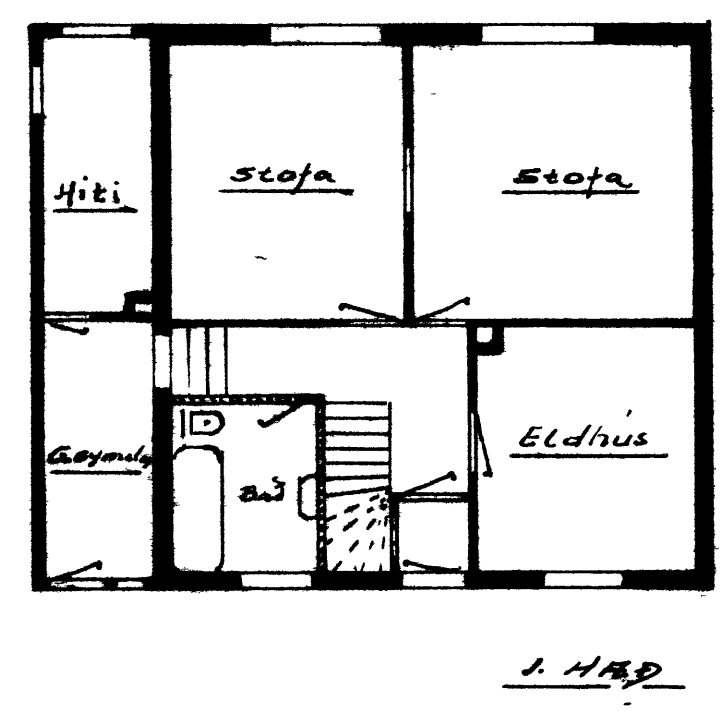


*Handwritten notes and arrows at the top right of the page.*

HÚS  
ELÍASAR SIGFÚSSONAR  
HÁSTEINSVÆG 15A  
M. 1:100

15A

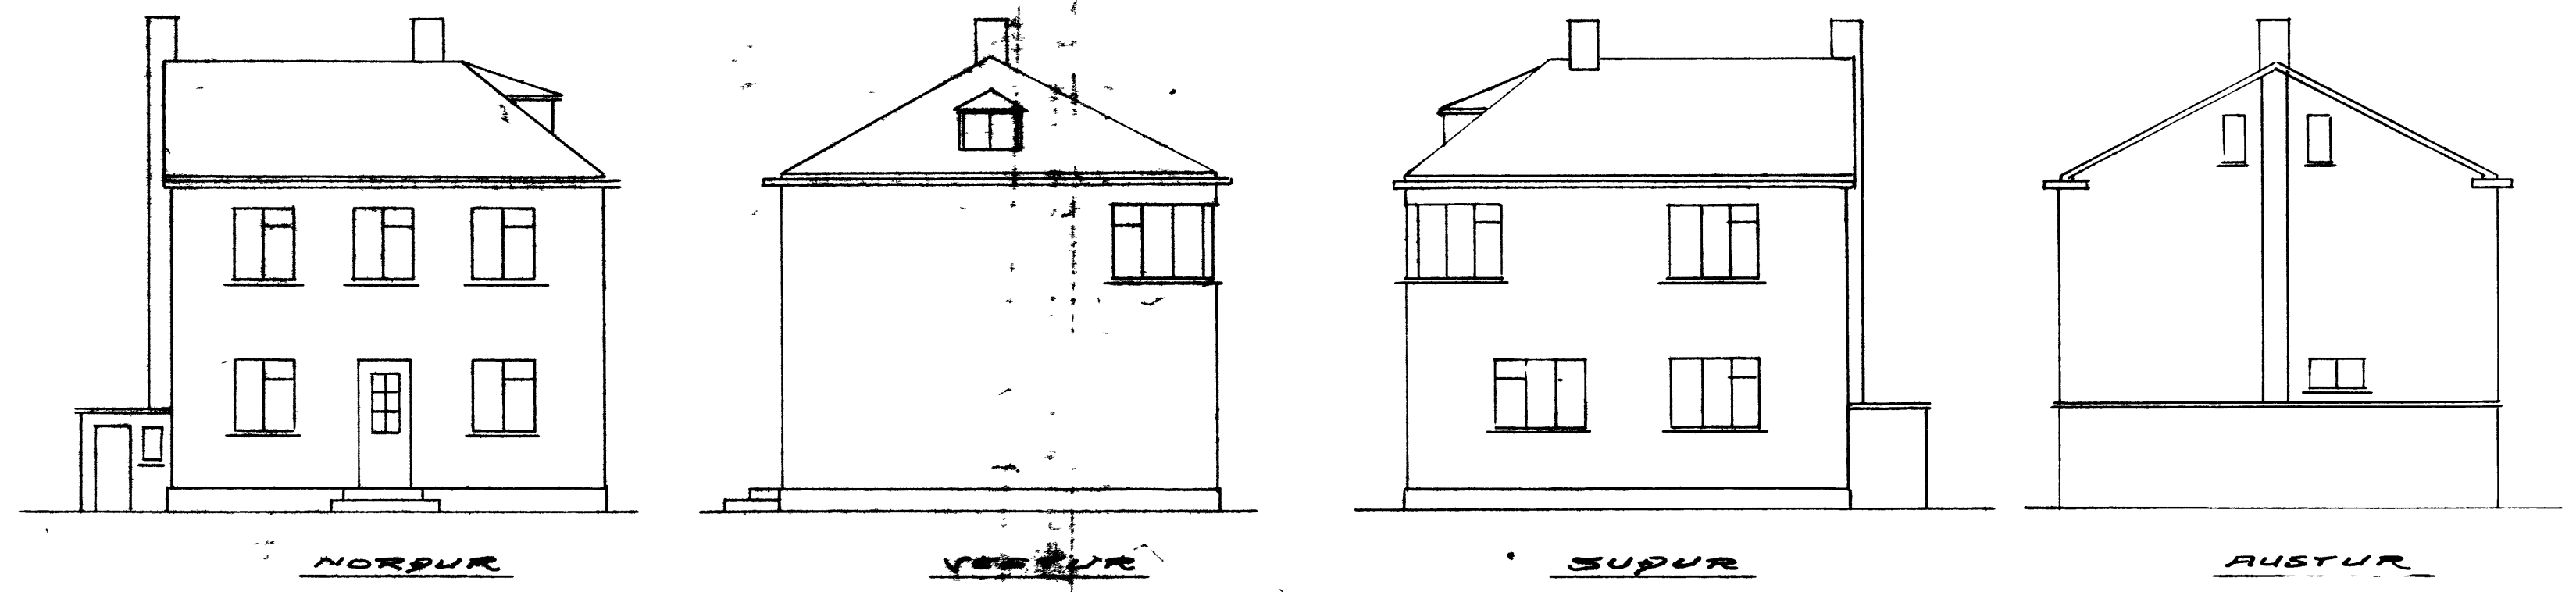

*Handwritten notes in Icelandic:*  
Múla...  
Húsi...

*Handwritten signature and date:*  
Vá 10. ág 1945  
[Signature]