
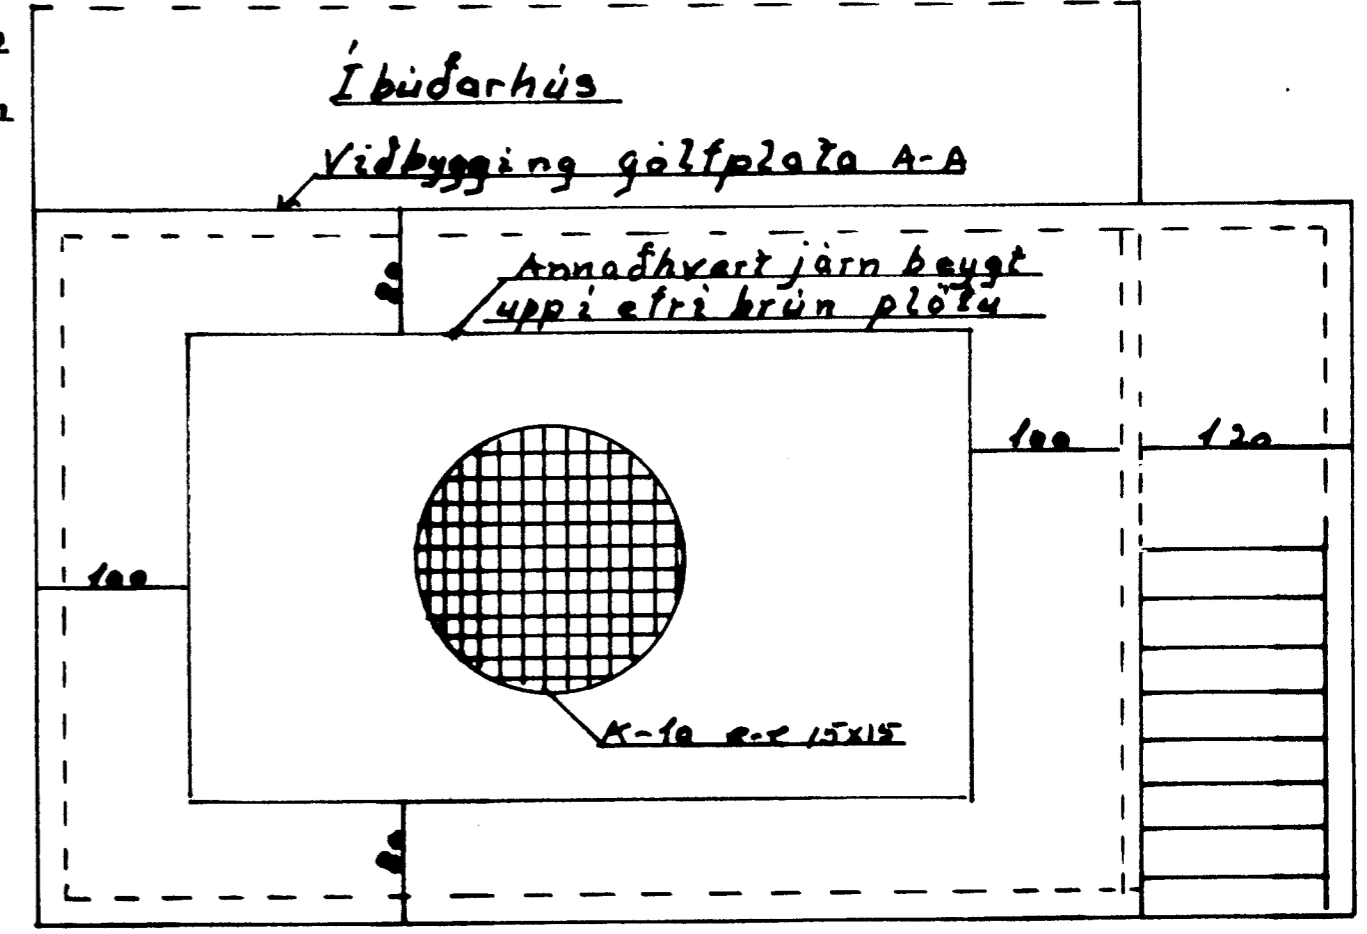


Sku03-89

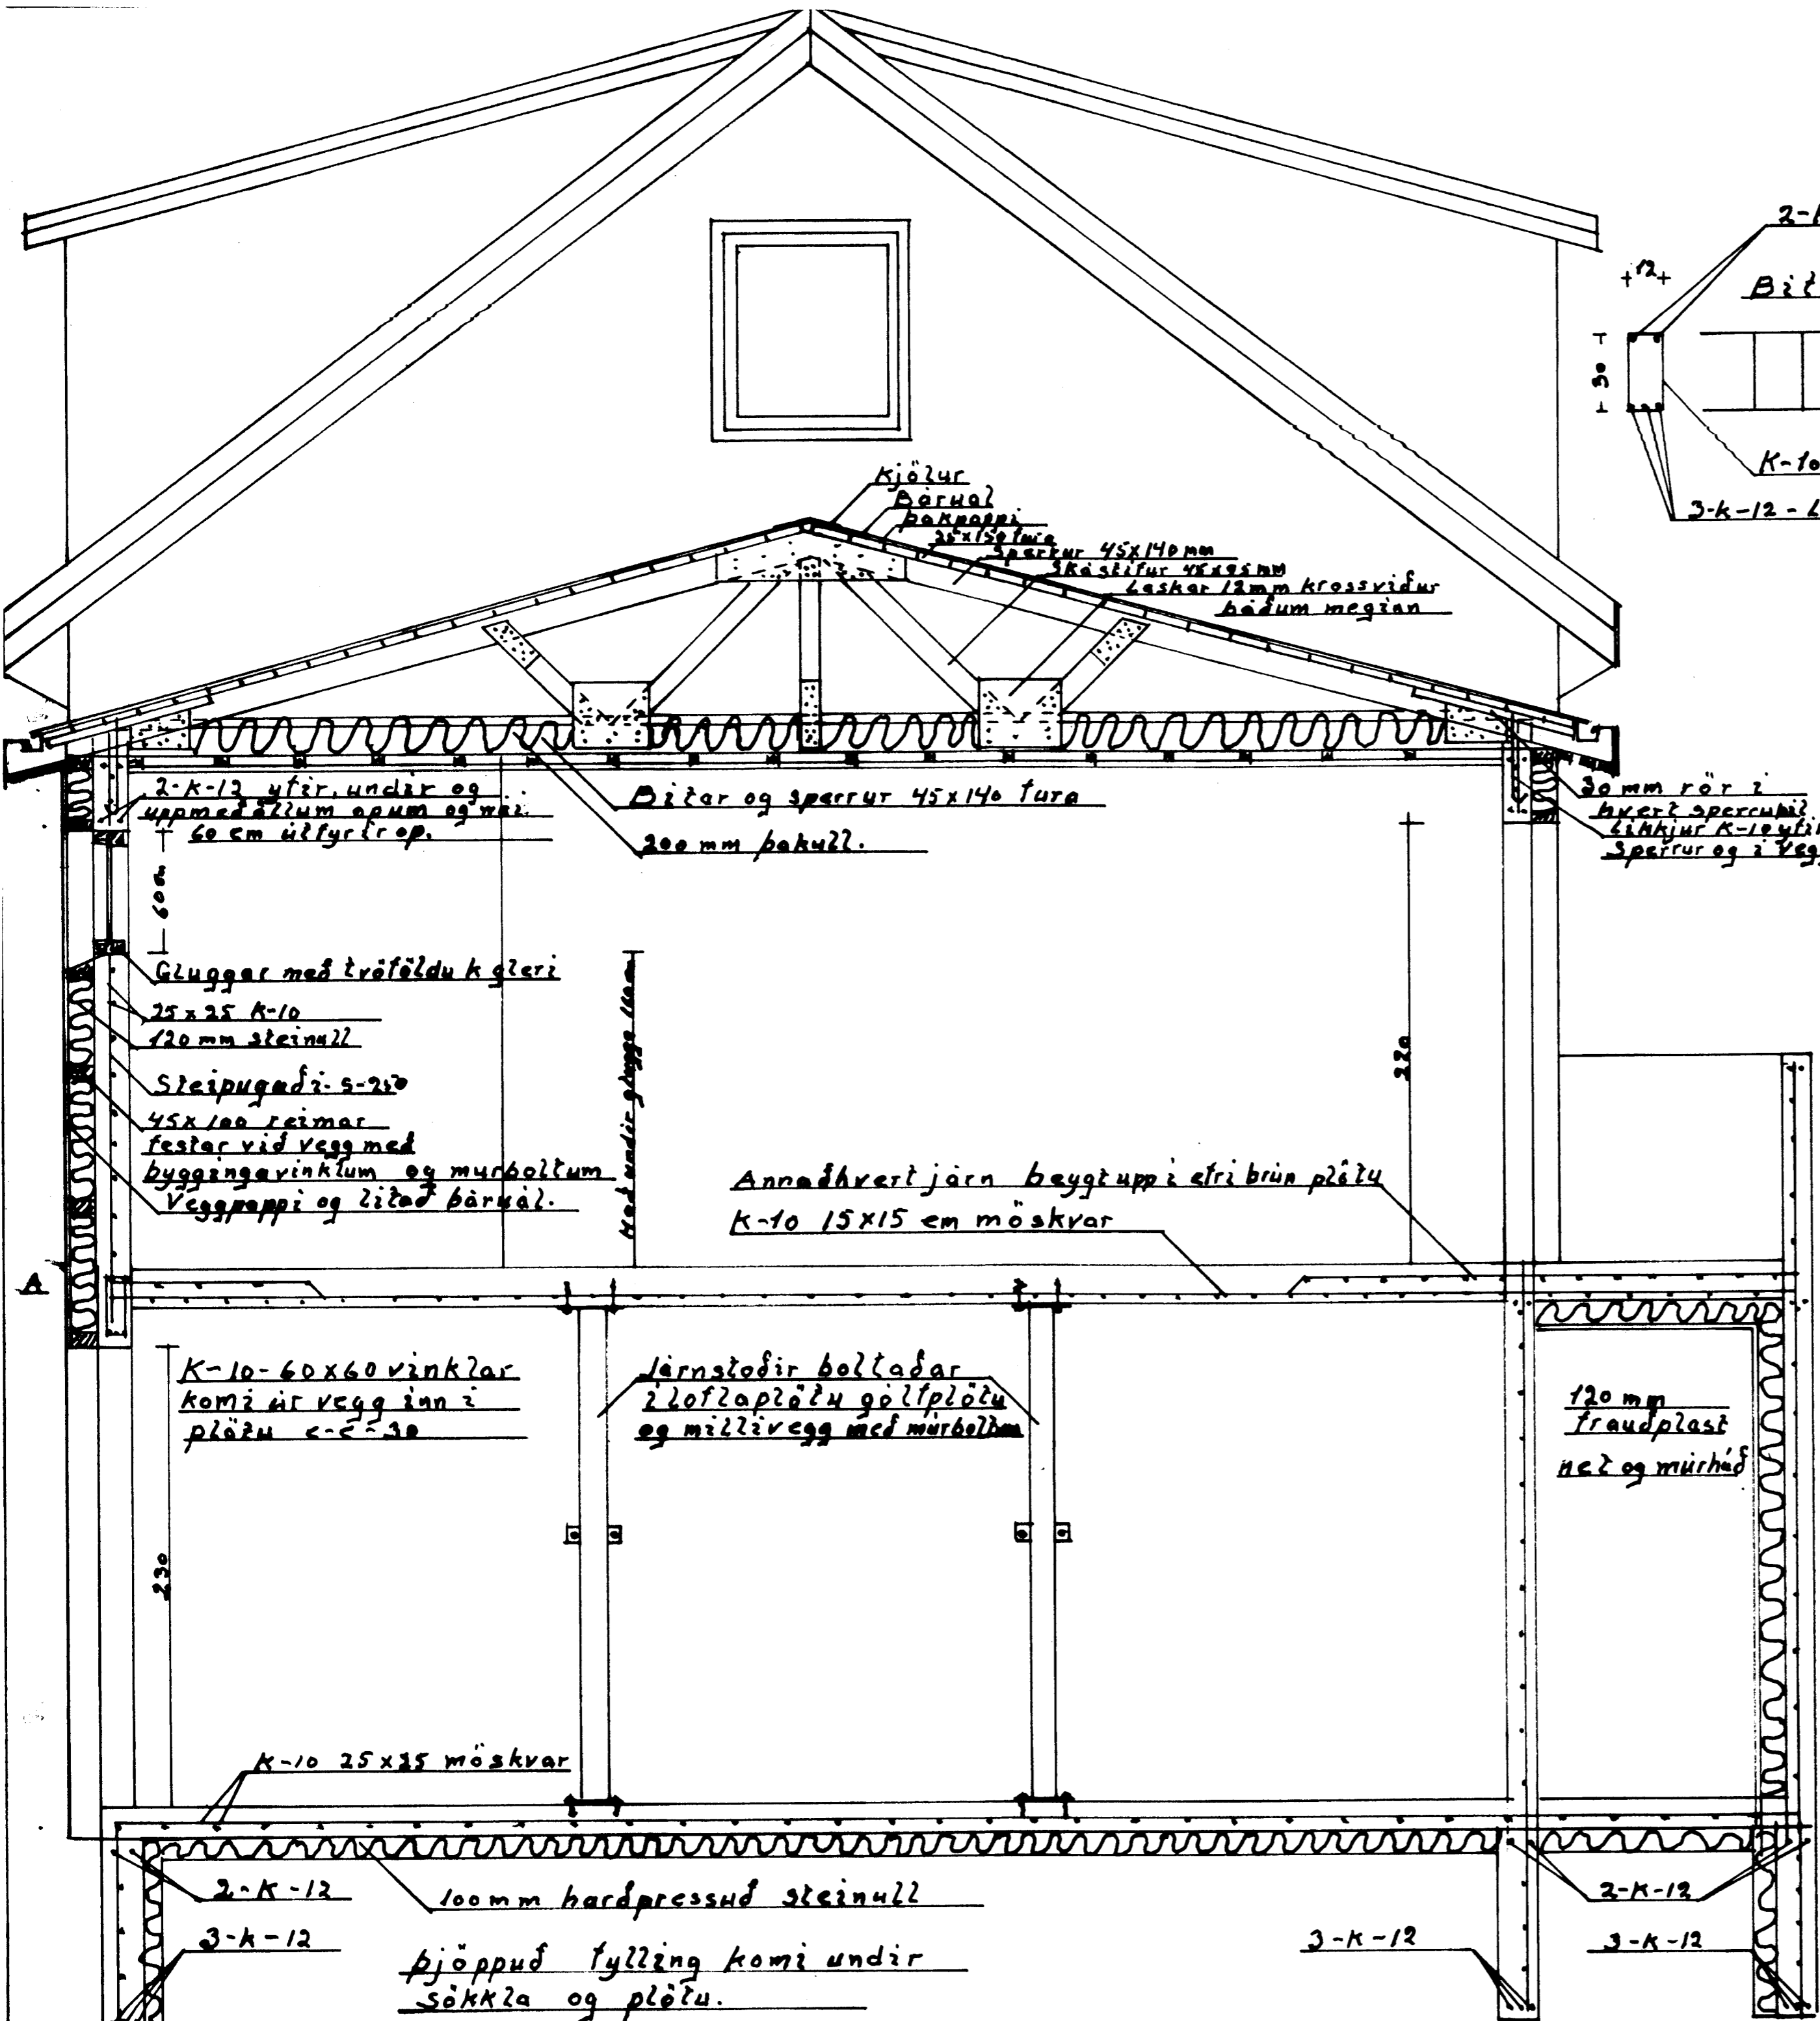

Malik:	Hásteinsvegur 3
1:25	Vidbygging:
1:50	Sérteikning:
1:20	Þverskurður A-A.
Teiknad	latnaðgn, einangrun
2 mars	frágangur á spærrum.
2014	Agúst Flóggjörðsson