




SNID C-C M 1 20
(JÄRNLÖGN I PLÖTUM EKKI SÝND)

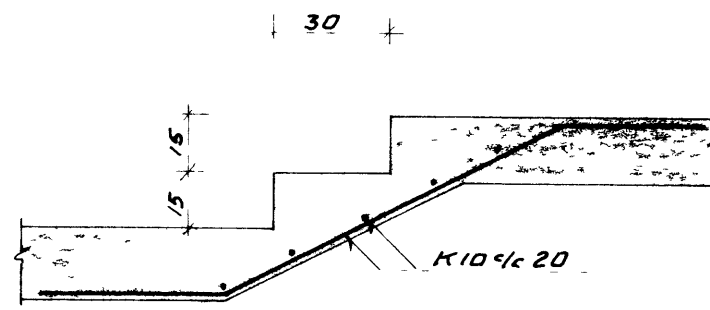


SNID D-D M 1 20

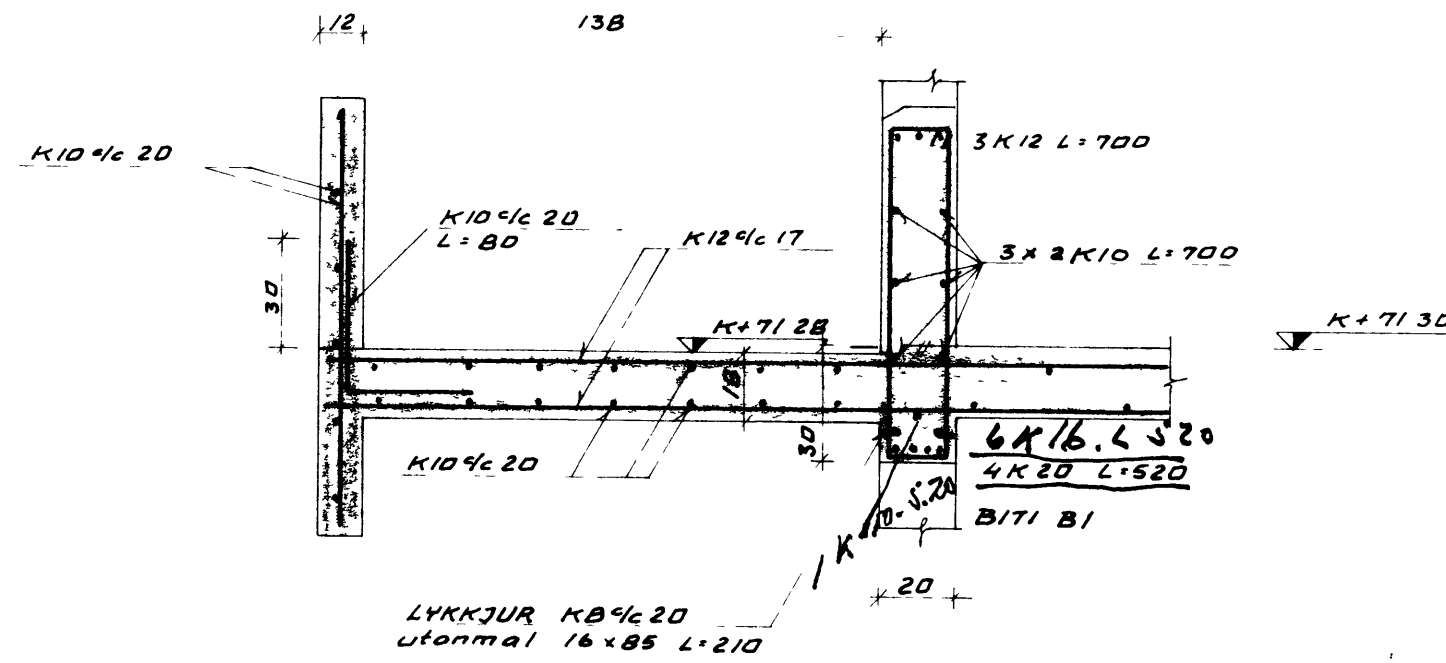


SNID E-E M 1 20

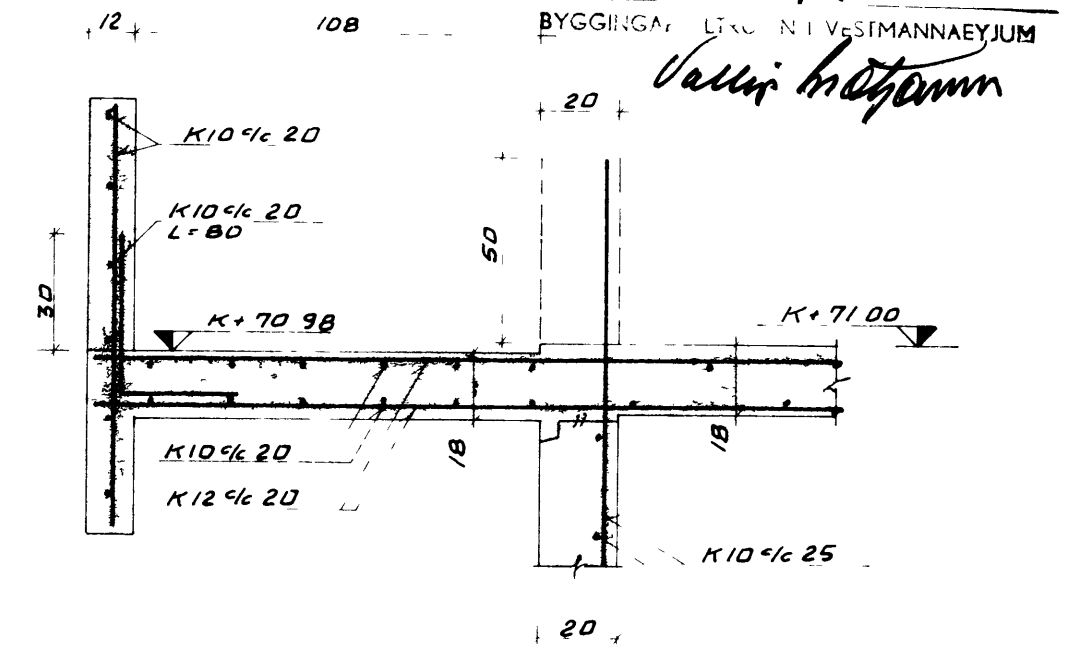


SNID F-F M 1 20

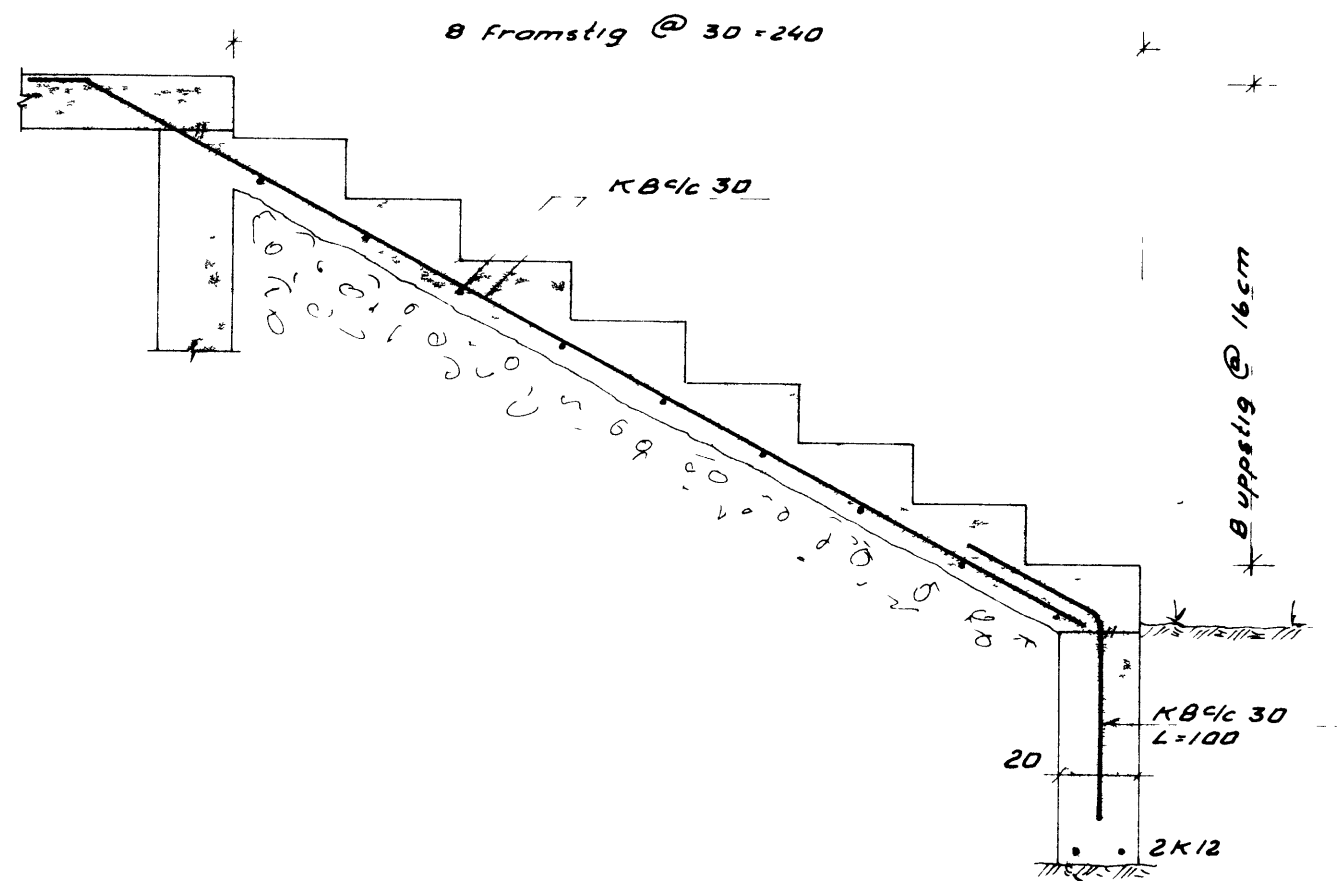

SNID G-G M 1 20

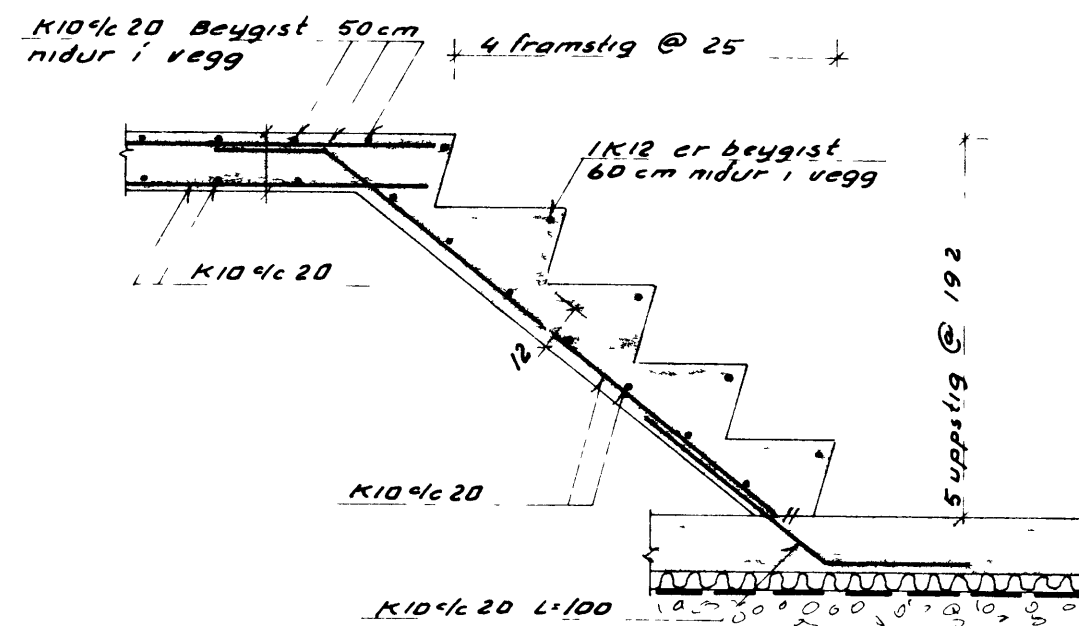


SNID H-H M 1 20

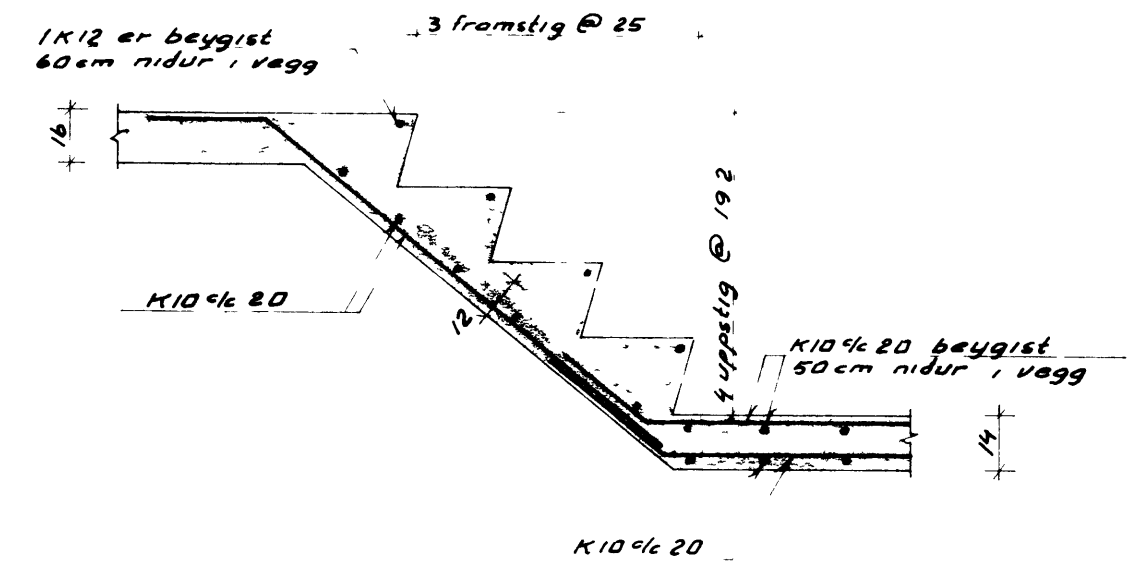


SNID L-L M 1 20

(JÄRNLÖGN I PLÖTU EKK SÝND)

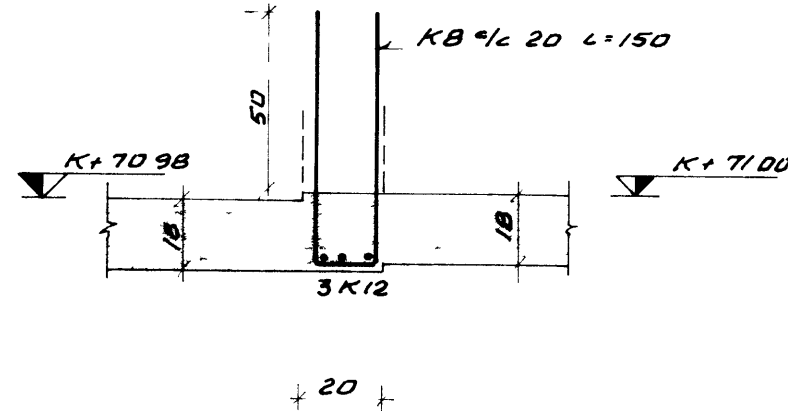

SNID K-K M 1 20

(SNID K1-K1 EINS NEMA ANNAD SE TEXID FRAM)

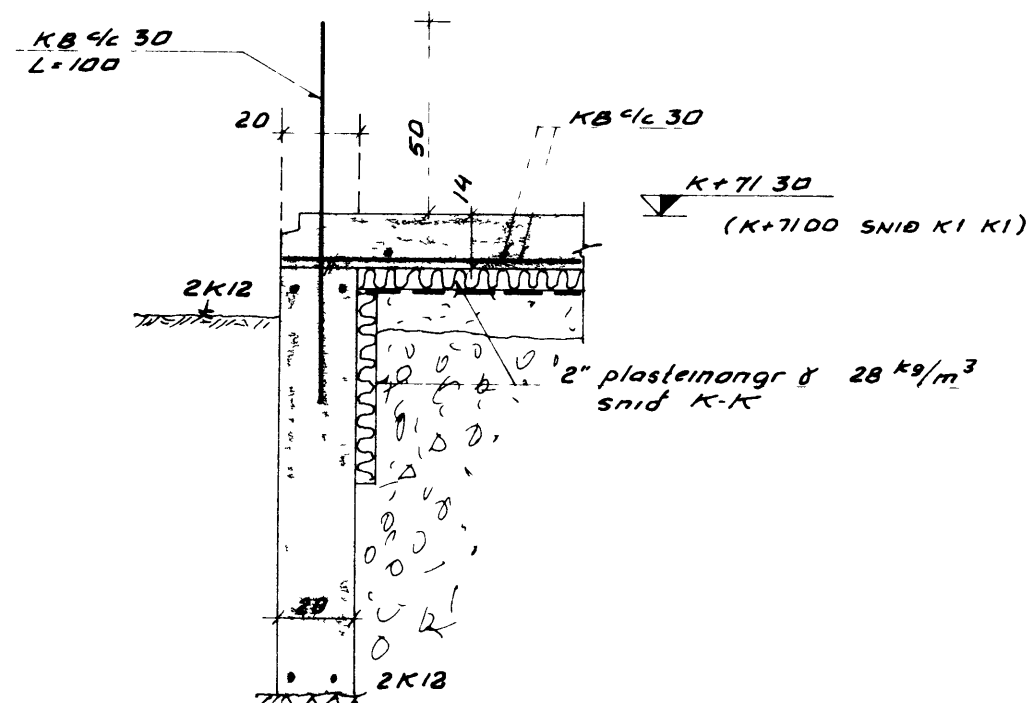

F REYR	J OHANNESSON	MTFÍ
IMI 71529	BYGGINGA LITUN I VESTMANNAEYJUM	
MKV 1 20	HATUN 4	
TEIKNÆ G SIG	SNID	
DAGS 7 5 1979		
BLAD 3 af 6		
HANNAÐ	<i>Freyr Johannsson</i>	