


20-7-89

Valley Prohomin

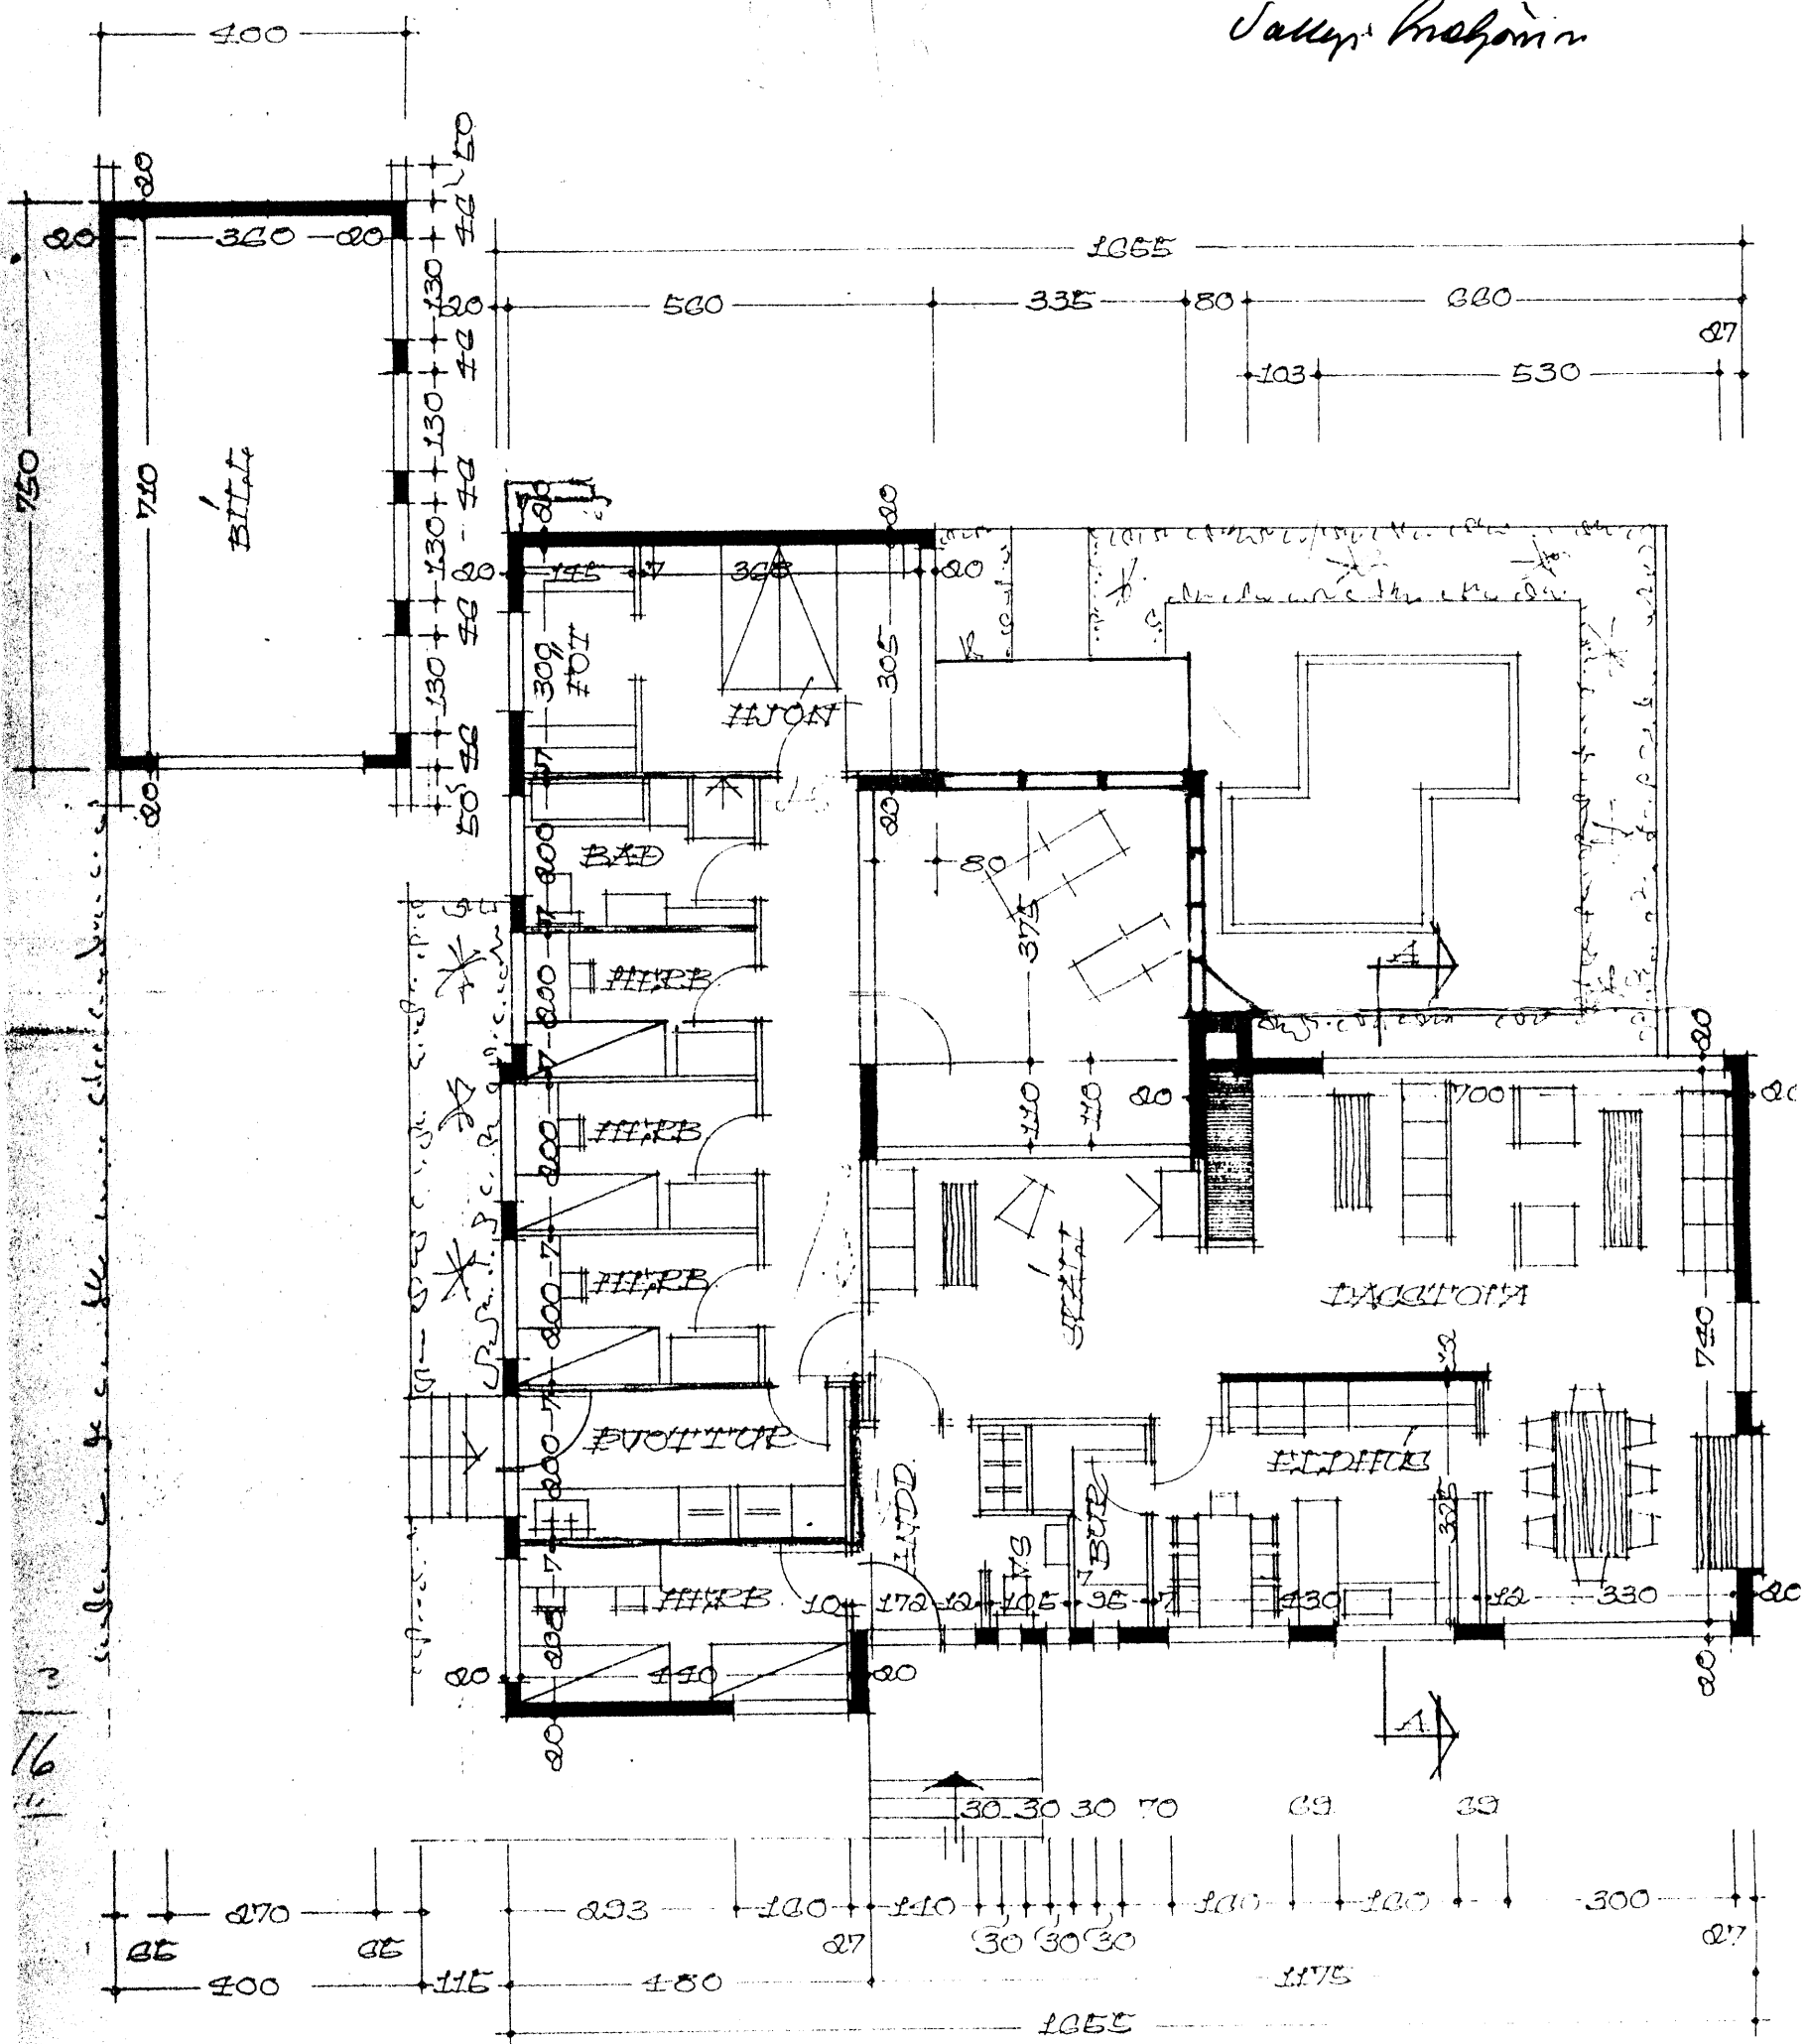

16

46
 23
 20
 30

GRUNNMENT I. HED

4

23