




150
100 3 K 10 L-250
HORNJARN -H

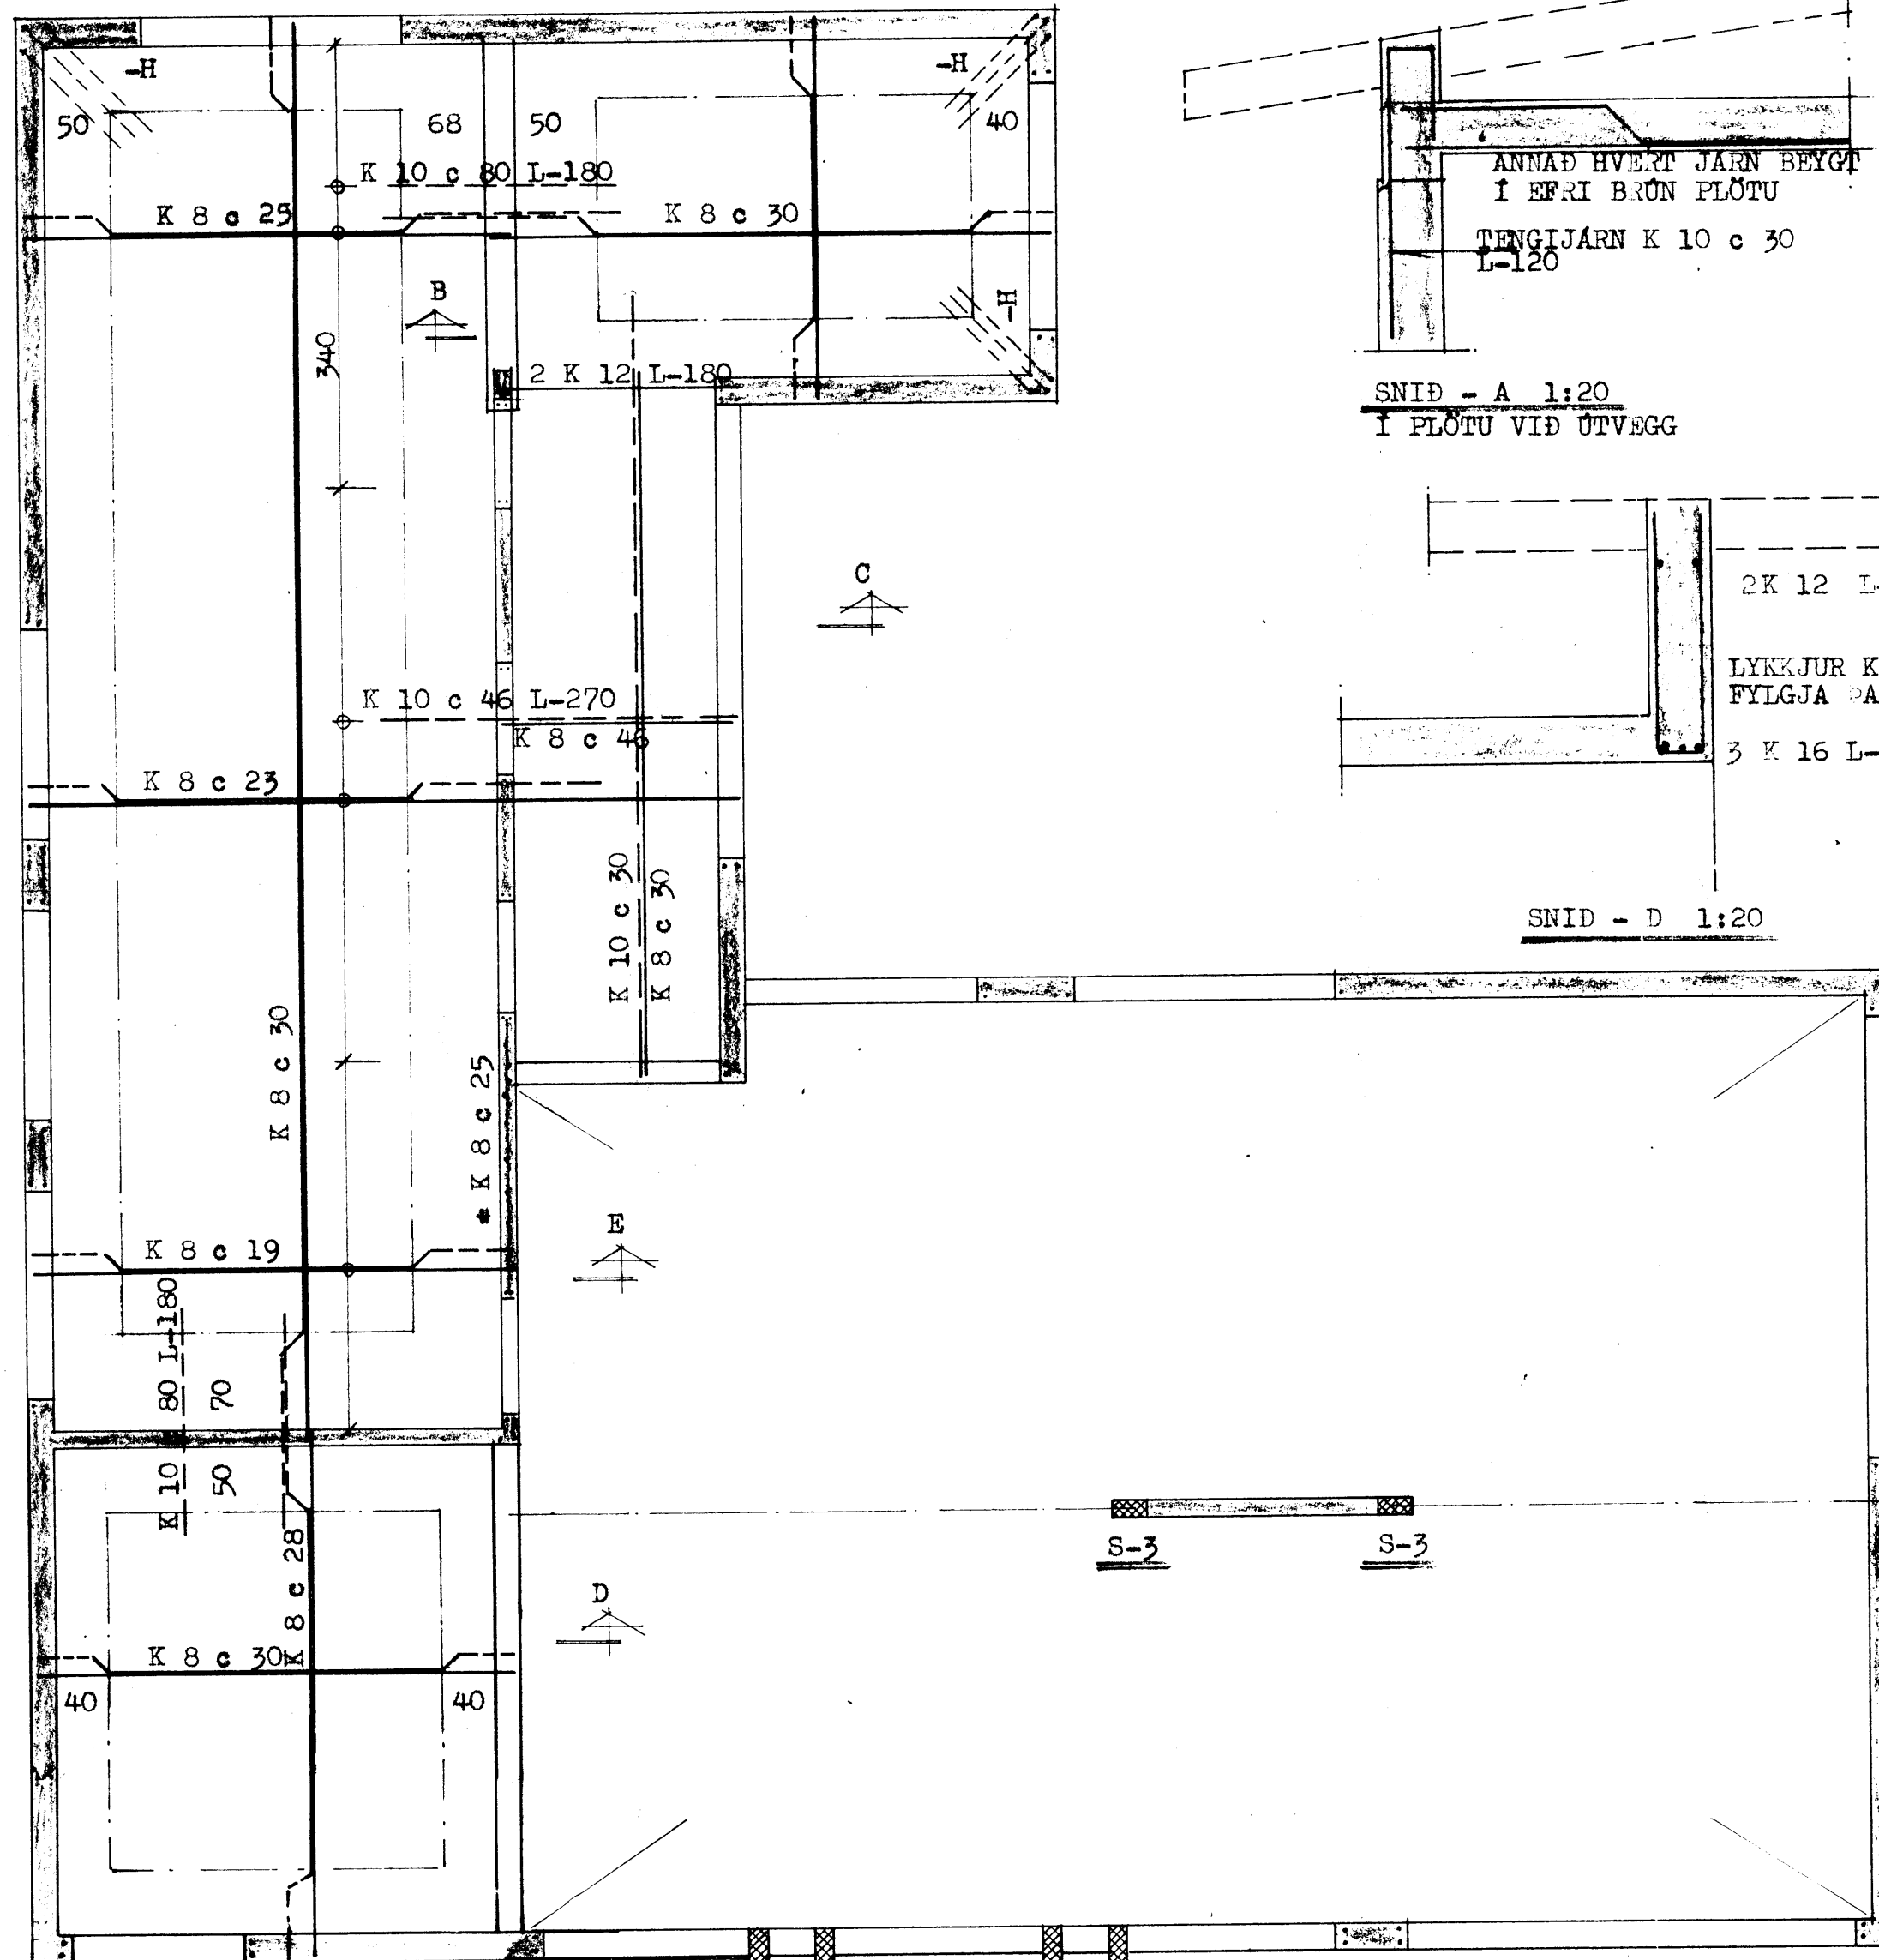


SÖLUR S-2 SÖLUR S-2

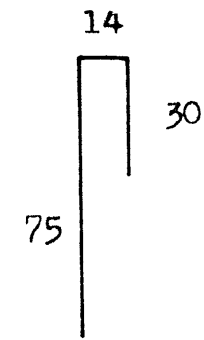


SNID - A 1:20
I PLOTU VID ÚTVEGG

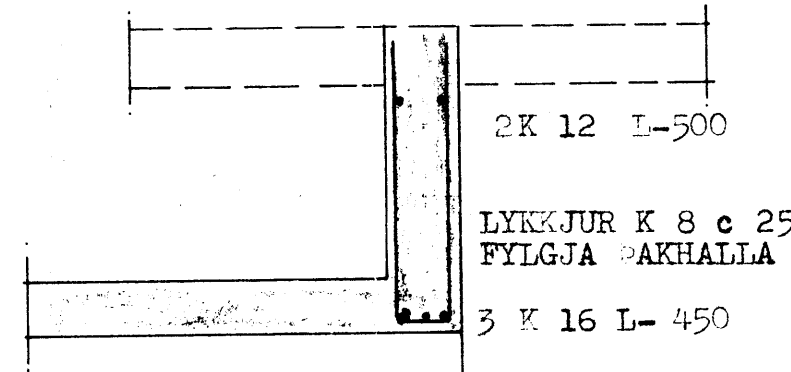


SNID - D 1:20

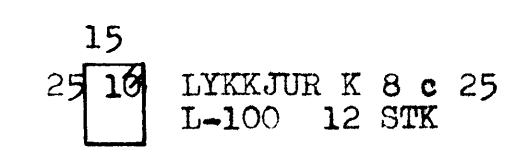


SNID - B 1:20

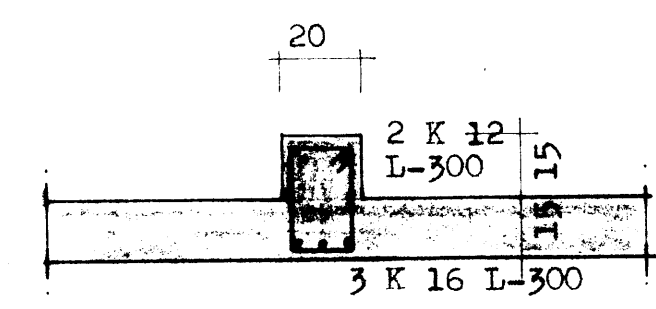


SNID - C 1:20

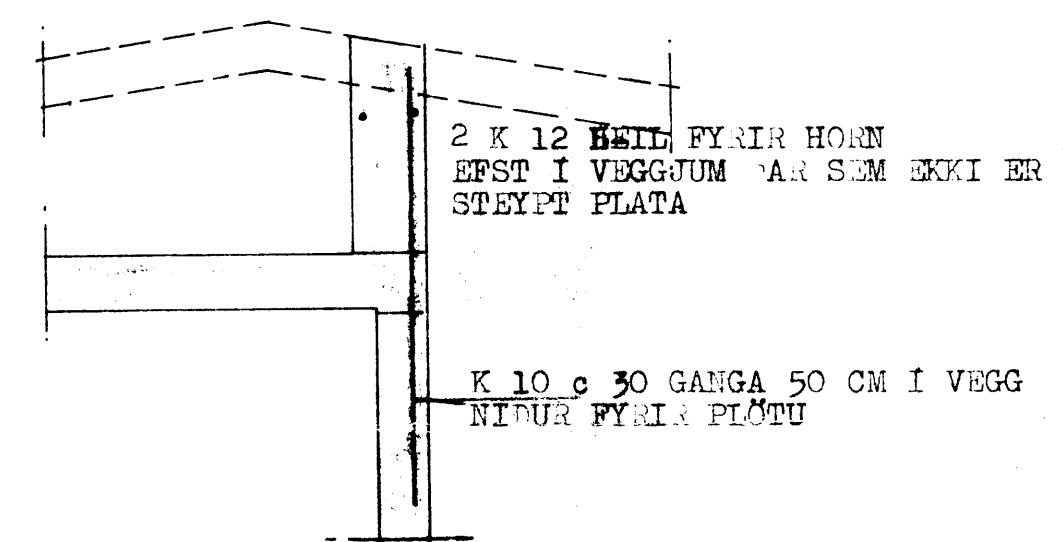


SNID - E 1:20

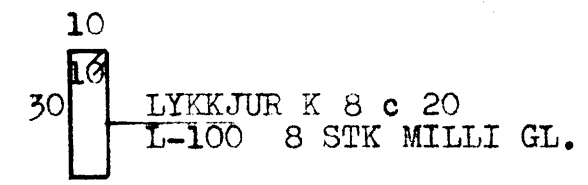

SÖLA S-2 1:20

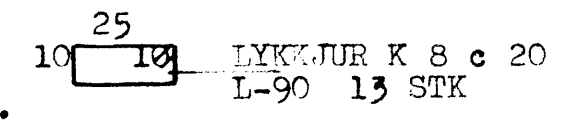

SÖLA S-3 1:20

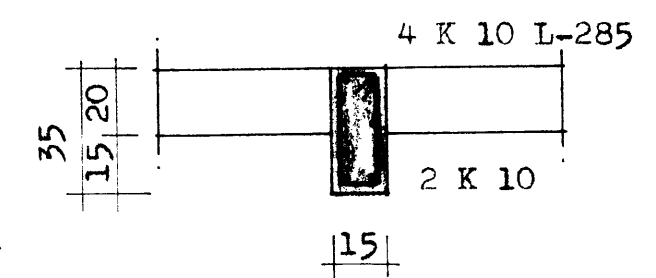

SJA SKÝRINGAR Á BL. 8

STEINGÍMUR TH. ÞORLEIFSSON MTFI		
HEITA ETT. 1.6. 1974		
MÁL	1:50 1:20	JA MBENT STEINSTEYPA LÖPPLATA HEDAR
DAGS.	1974	GRUNNMYND OG SNID
BLAD	9	