
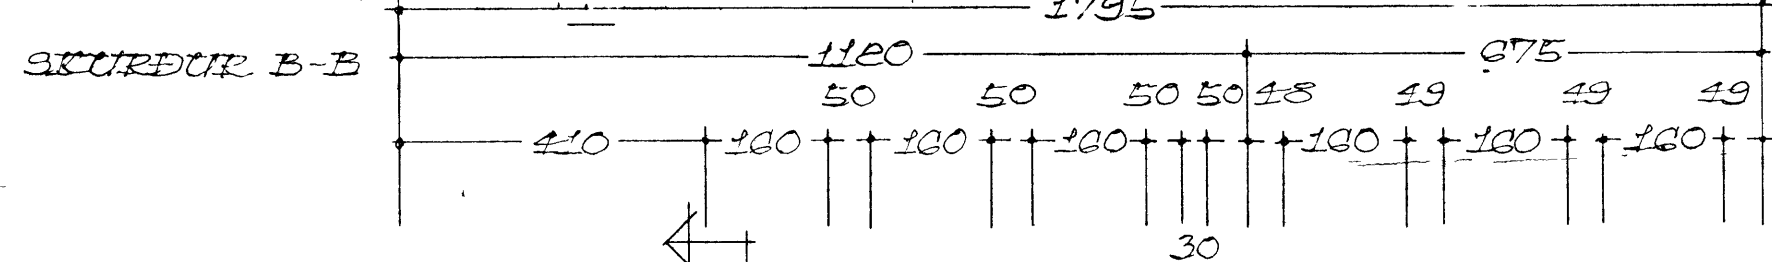




Heiðarfan M. 1

HEIÐARFAN JÓN'S GUÐMUNDSSONAR VESTMANNNAEYJUM M. 1 100



Samp. v. Dýssingarn.

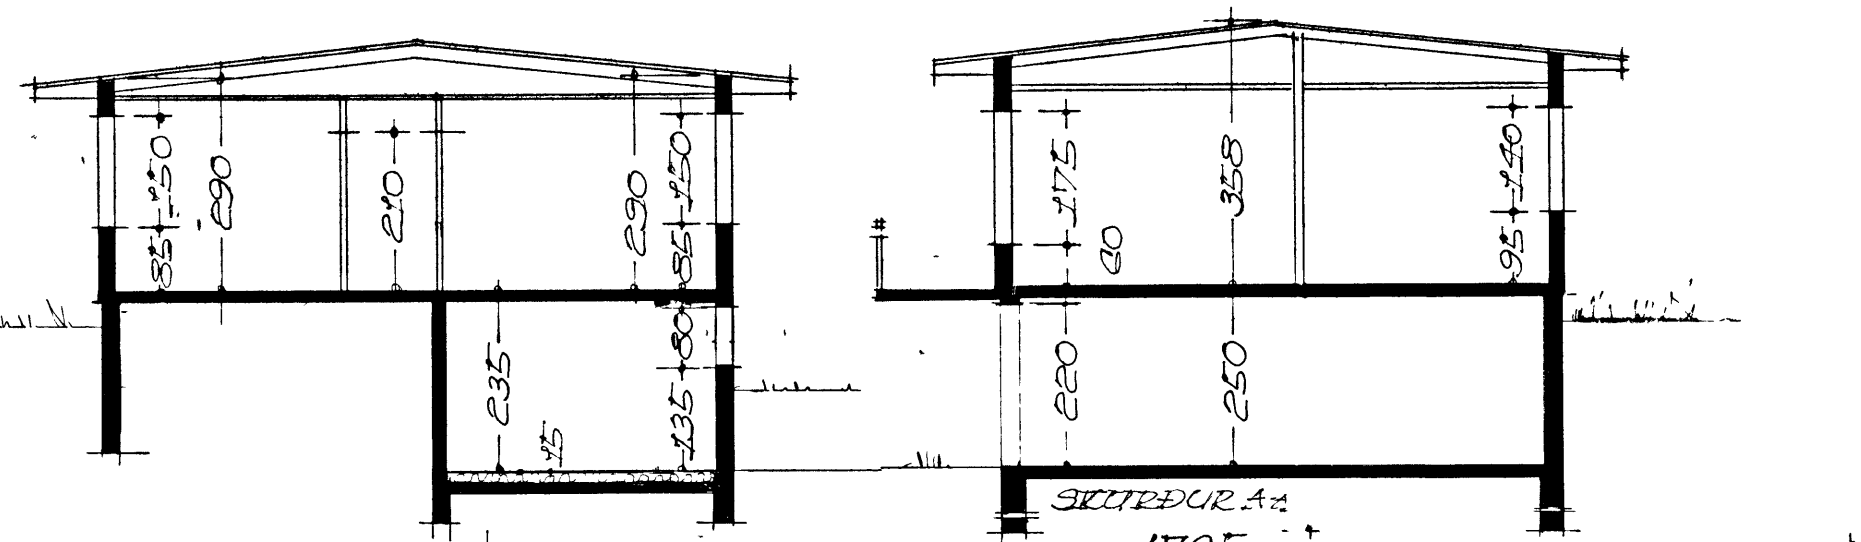

FLATARMÁL HÚSS 113,23 M²

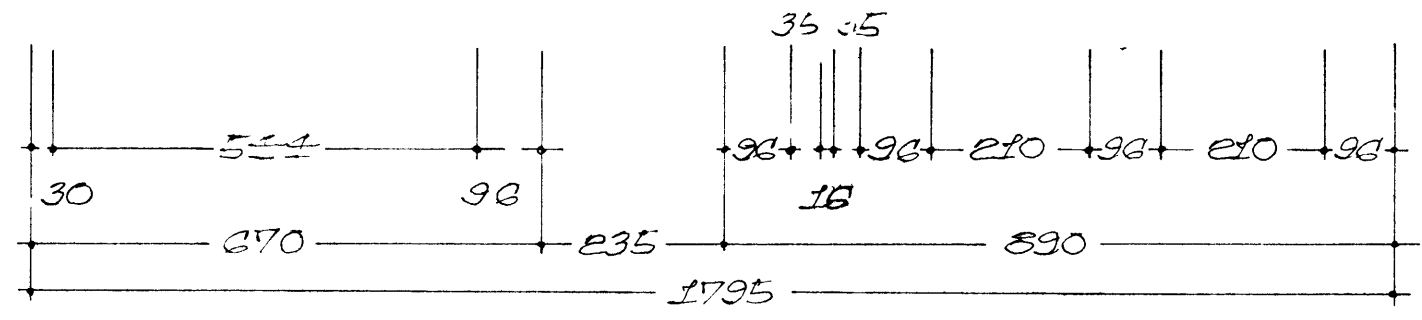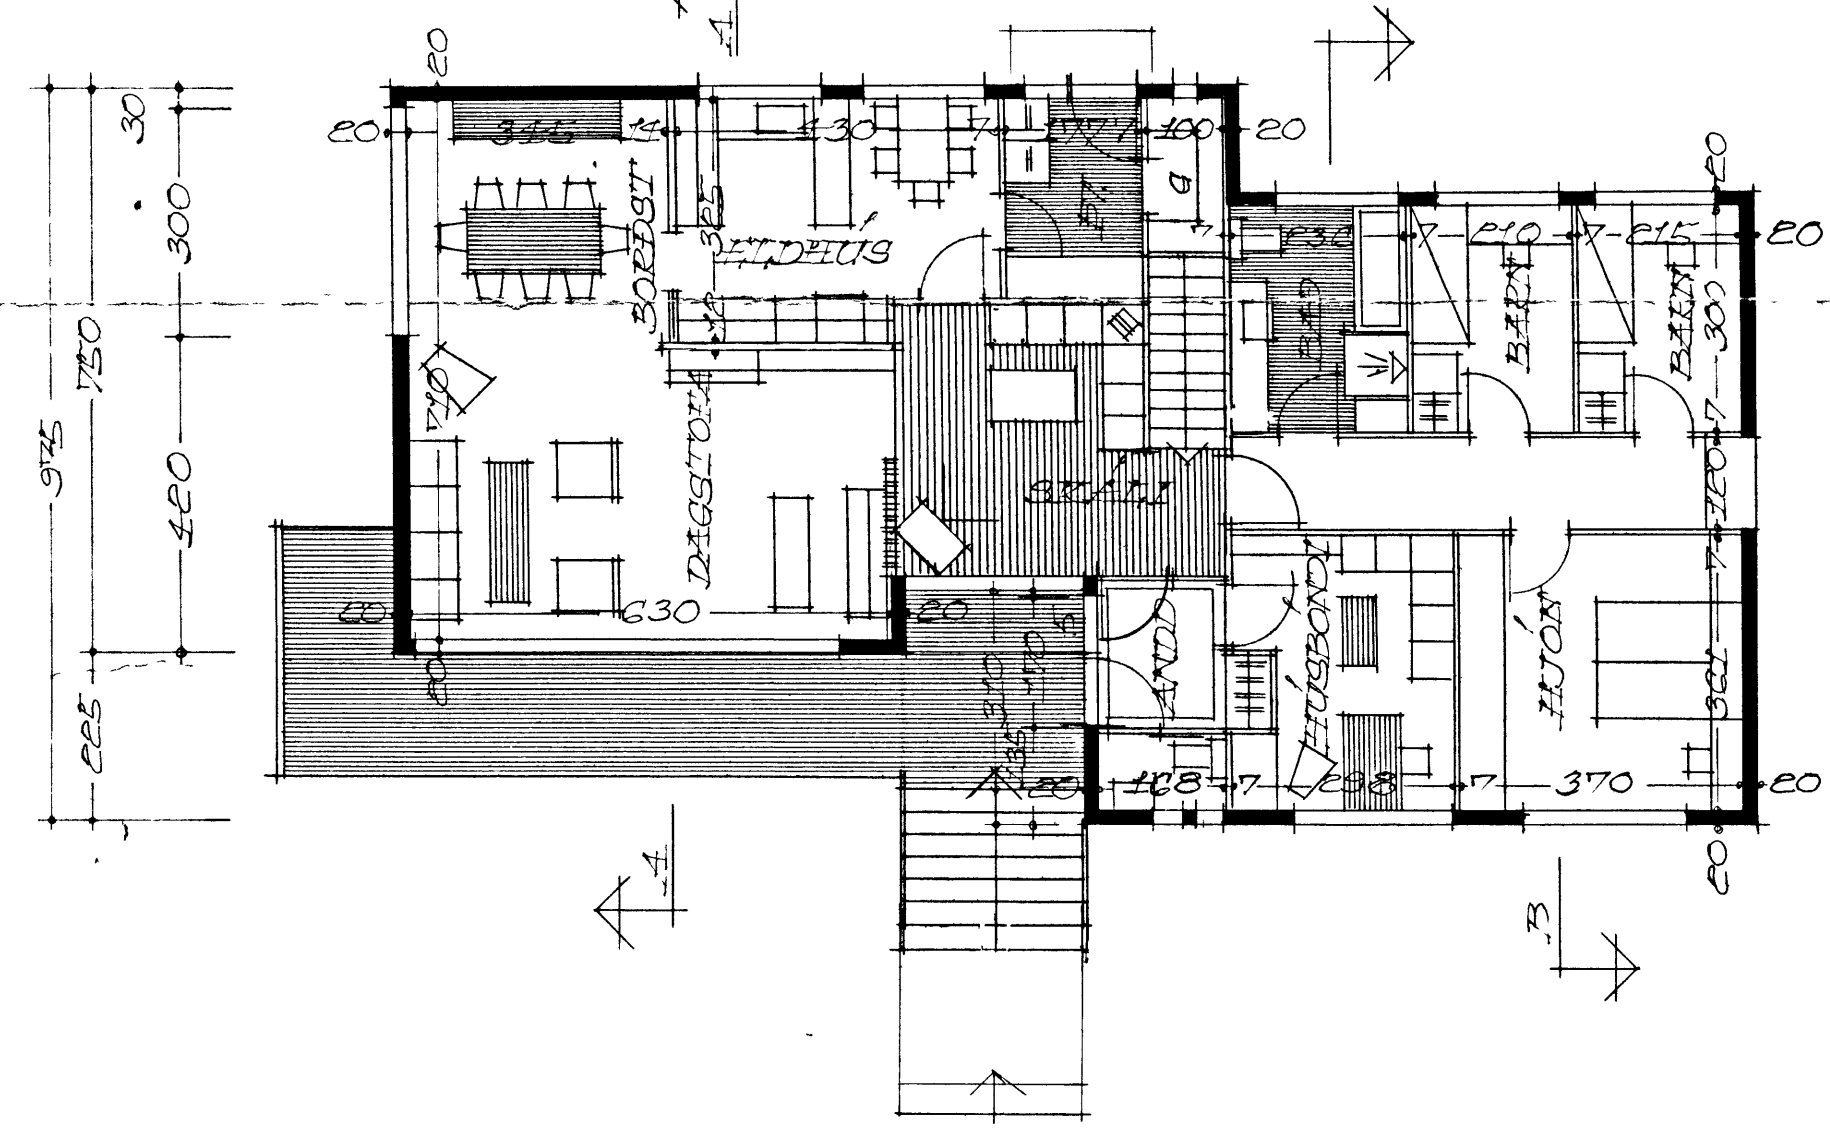

GRUNNMÝND 1. HAFD

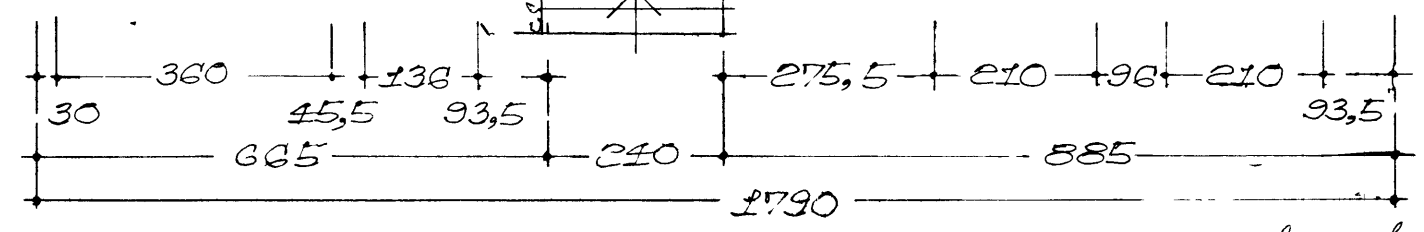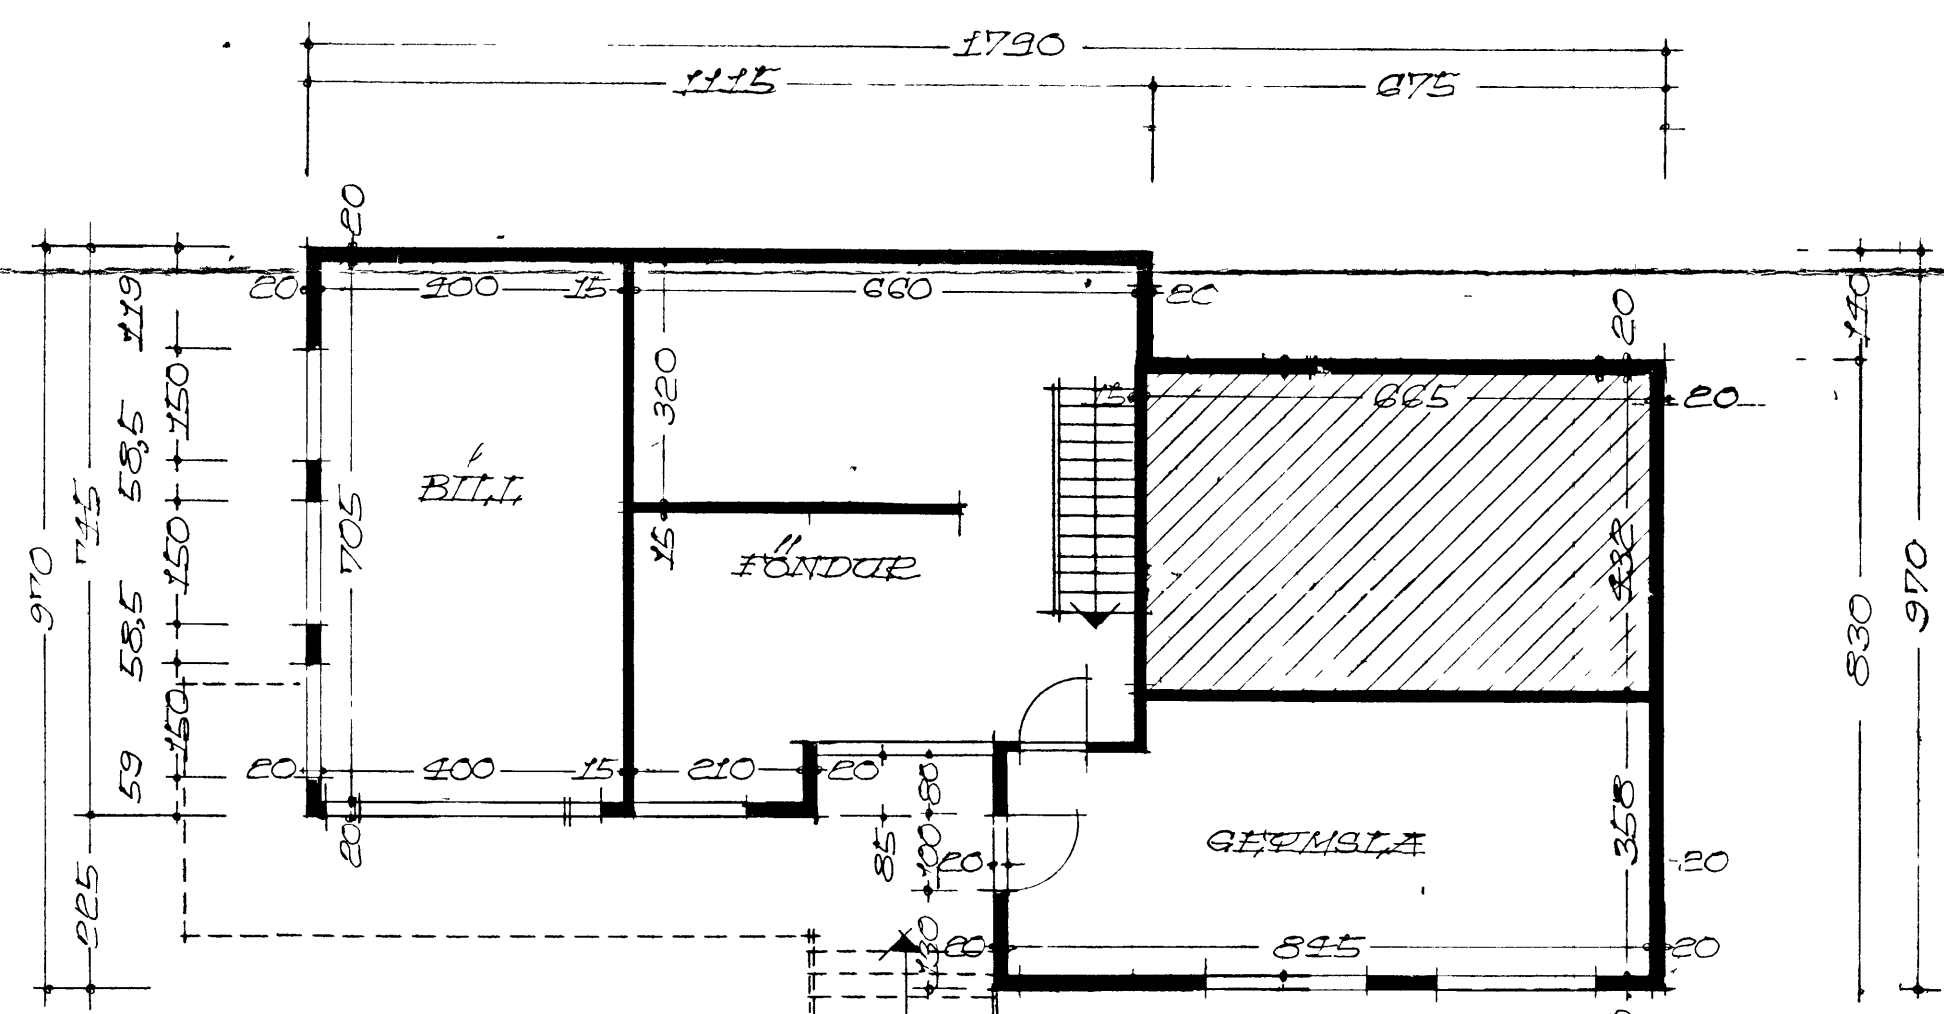

GRUNNMÝND KLALLARA

REYKJAVÍK Í SEPT. 1972
Þjartan Sveinsson