


BAKBRÚN

SAMBYKKT 30/4 - 1956
 TRÉSMÍÐUR Kristján Jónsson
 MÚRARI Hjörtur Guðrason

Mikund laud Keidarnes 3 A
 HÚS VALDIMARS Þ. KRISTJÁNSSONAR

M. 1:100

9

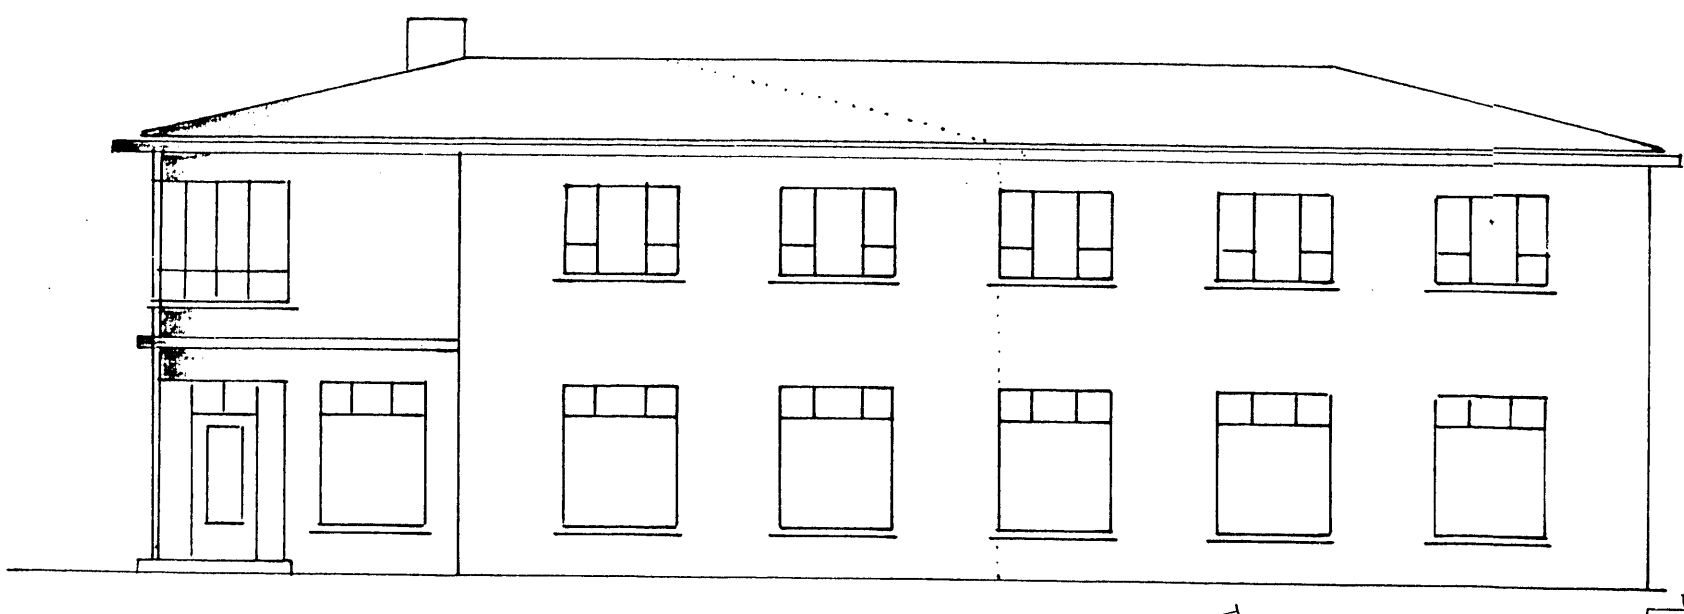




SUGUR



VESTUR



NORÐUR

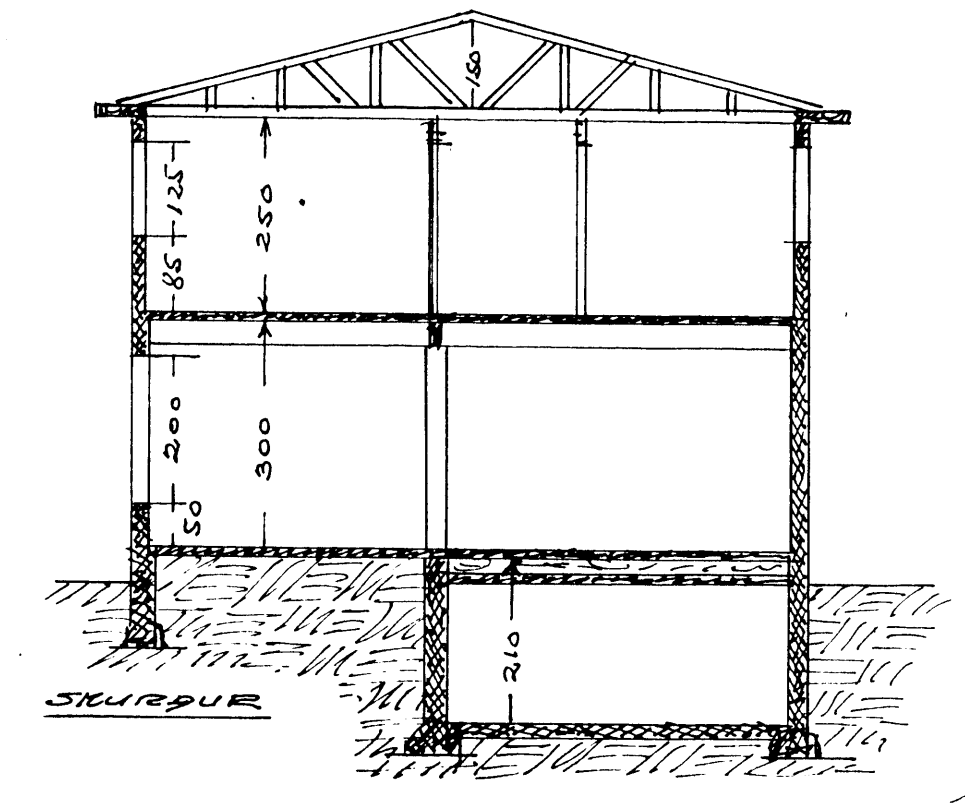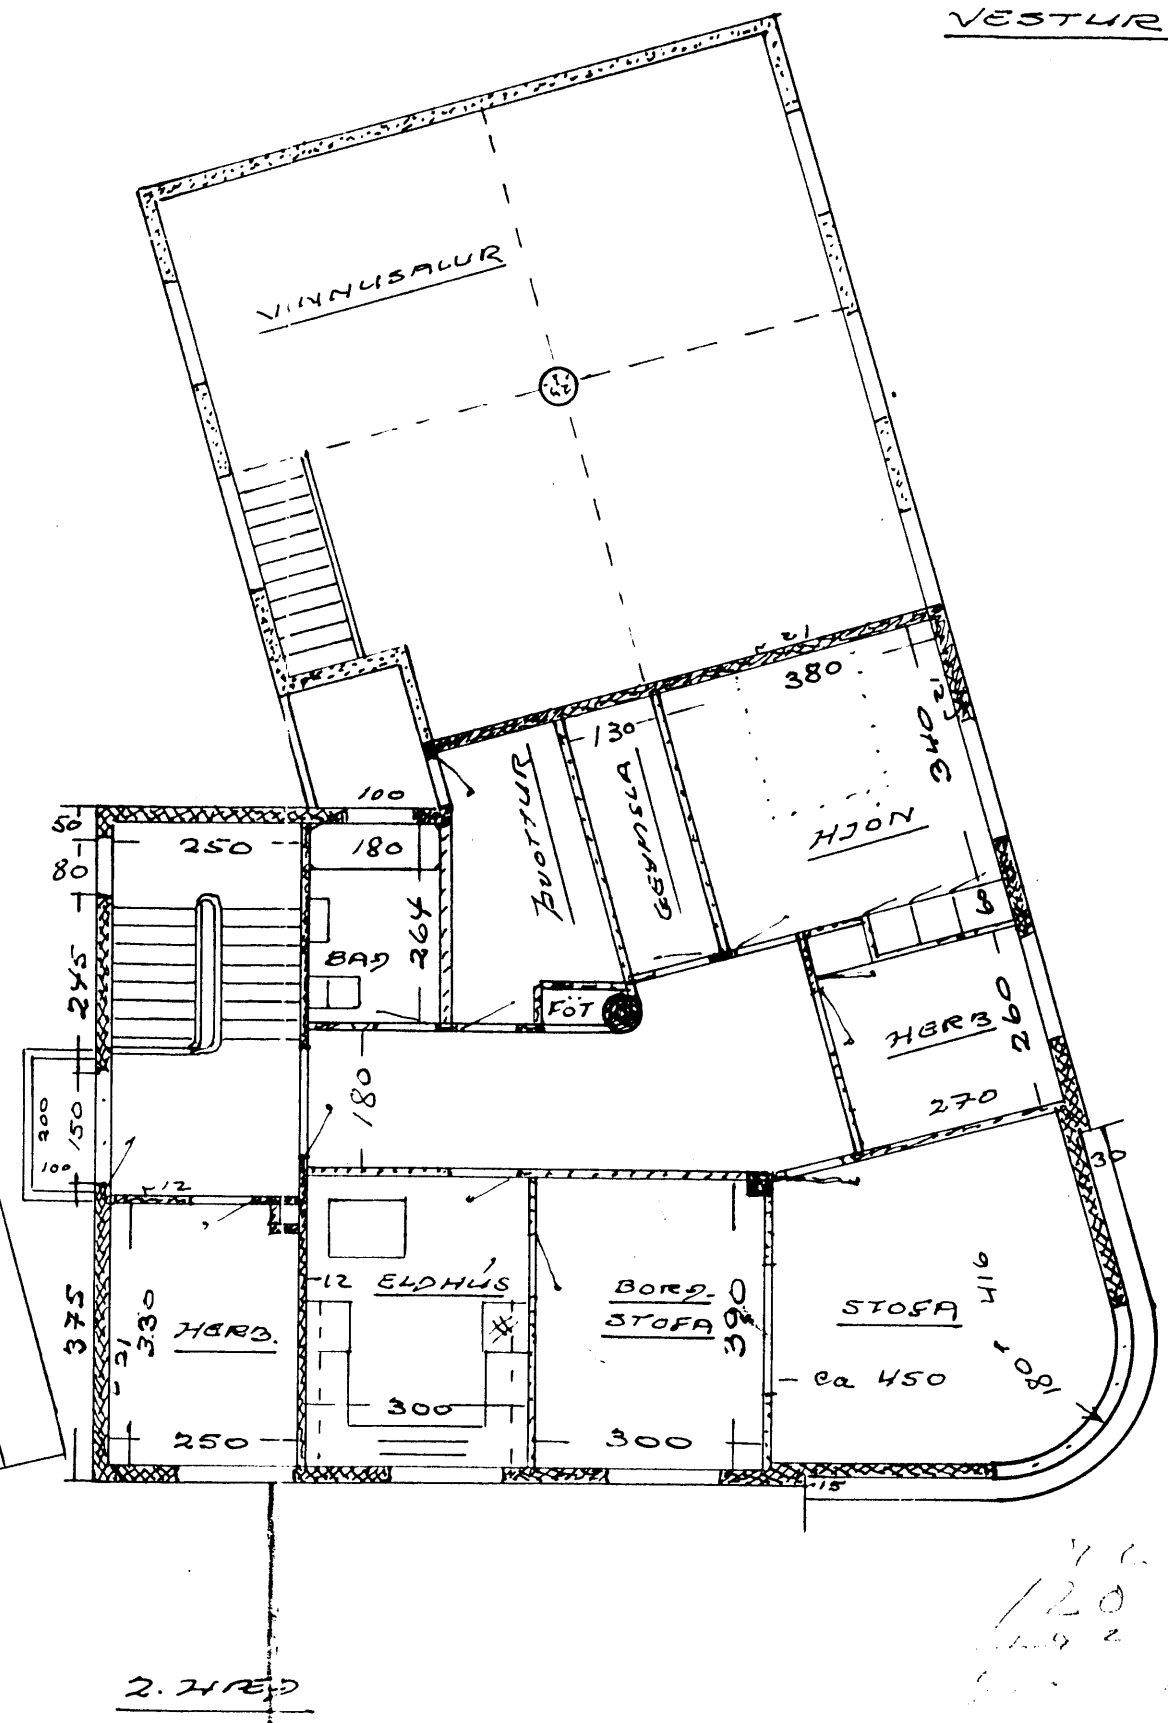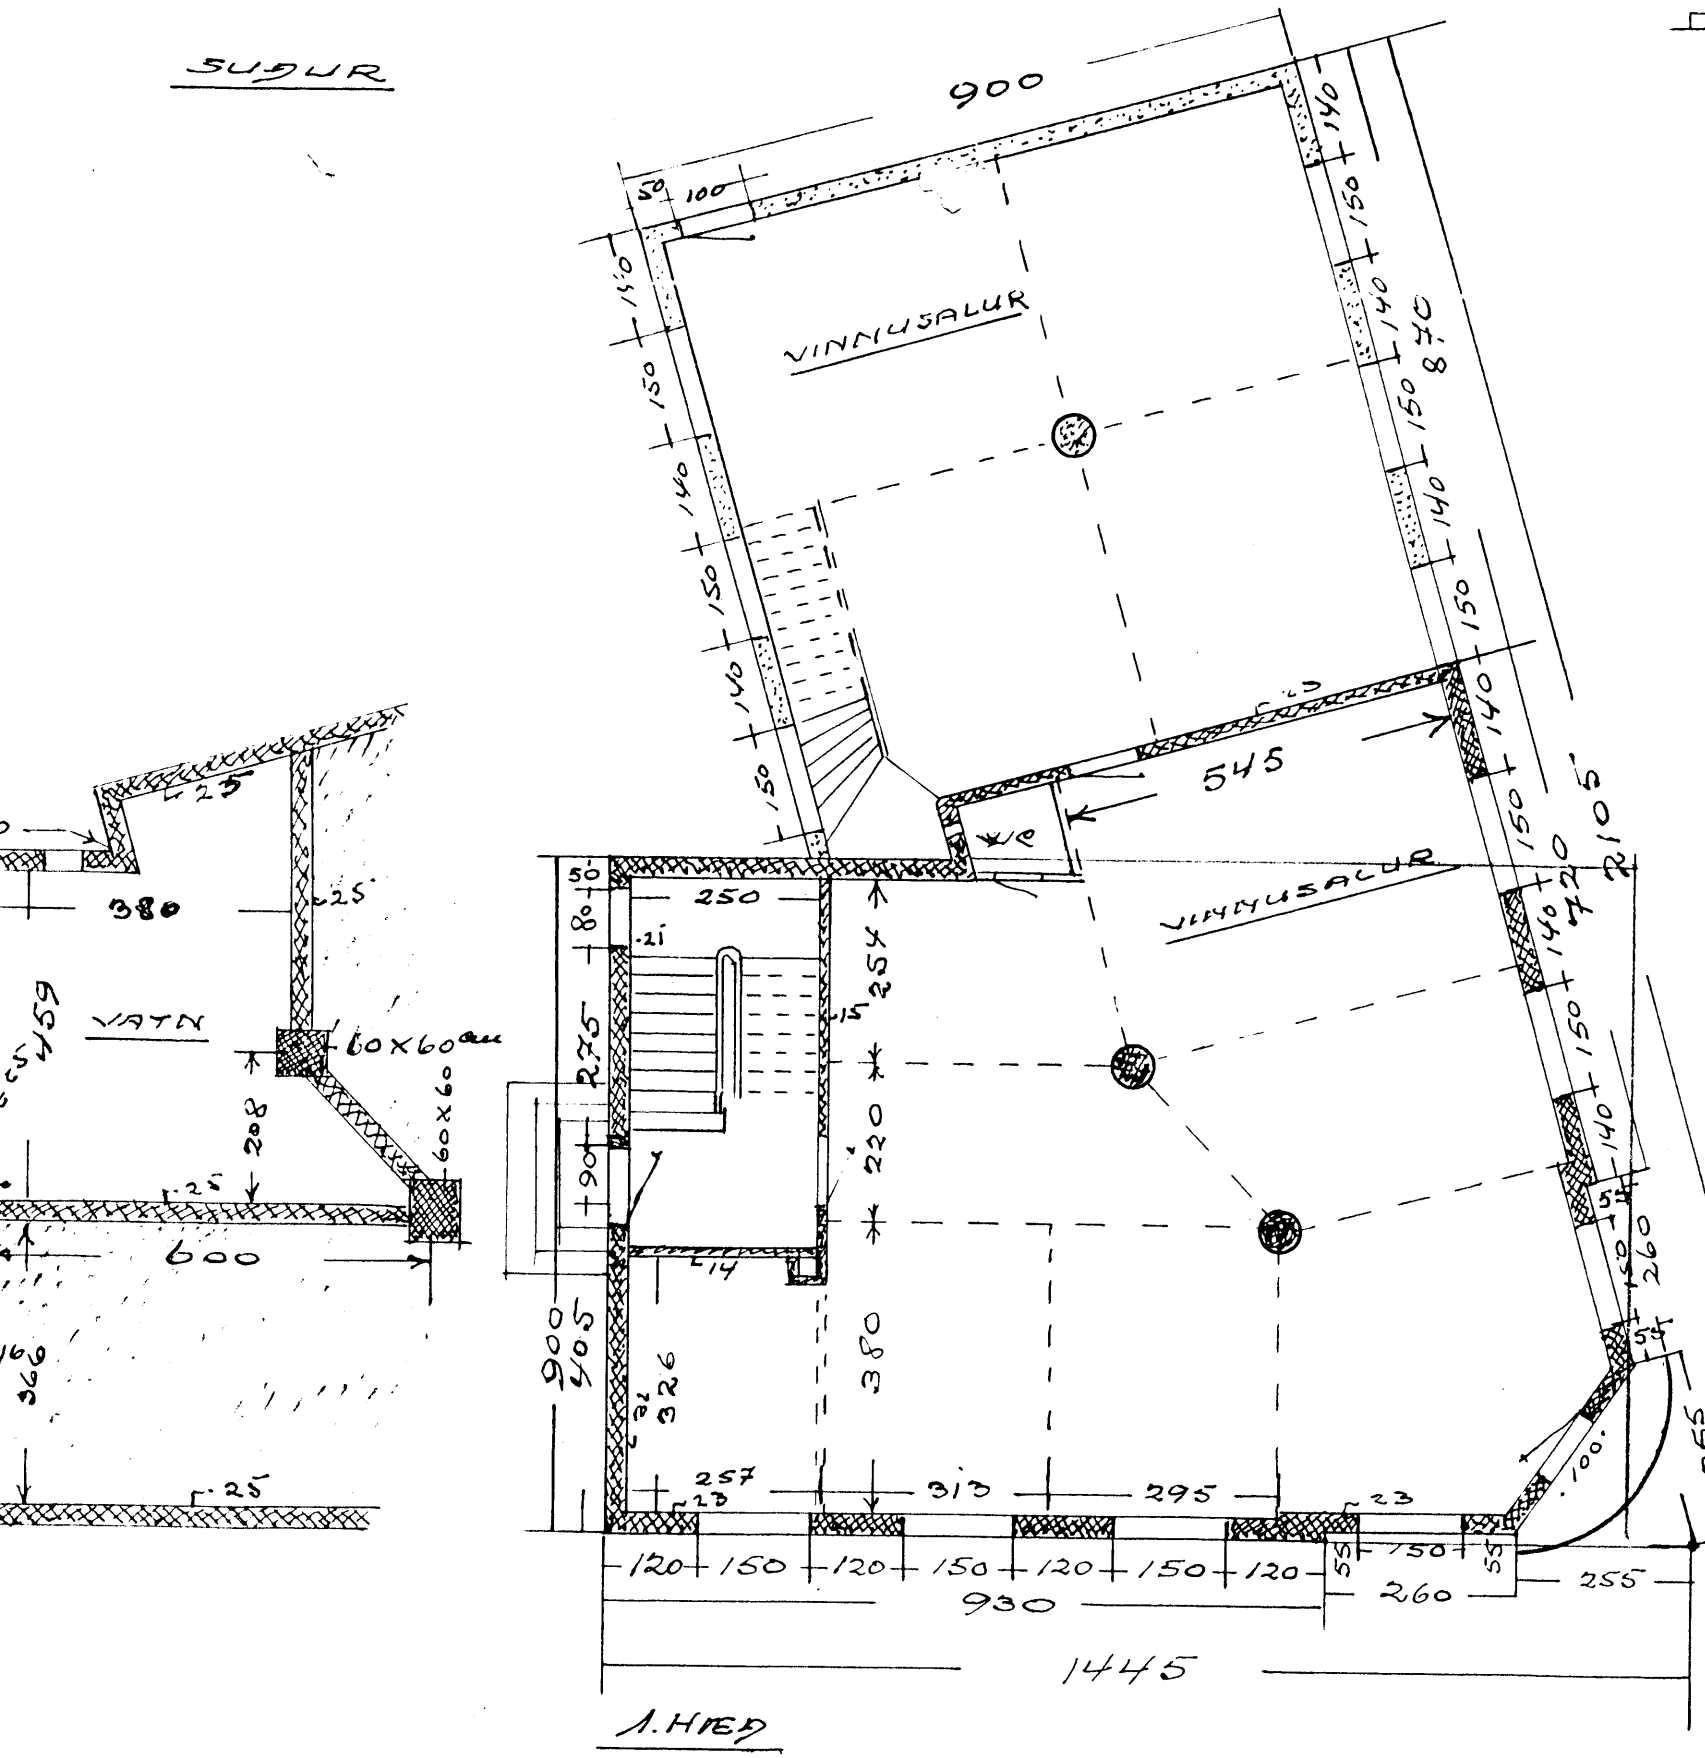

11. i mars 1956
 Kristján Jónsson