


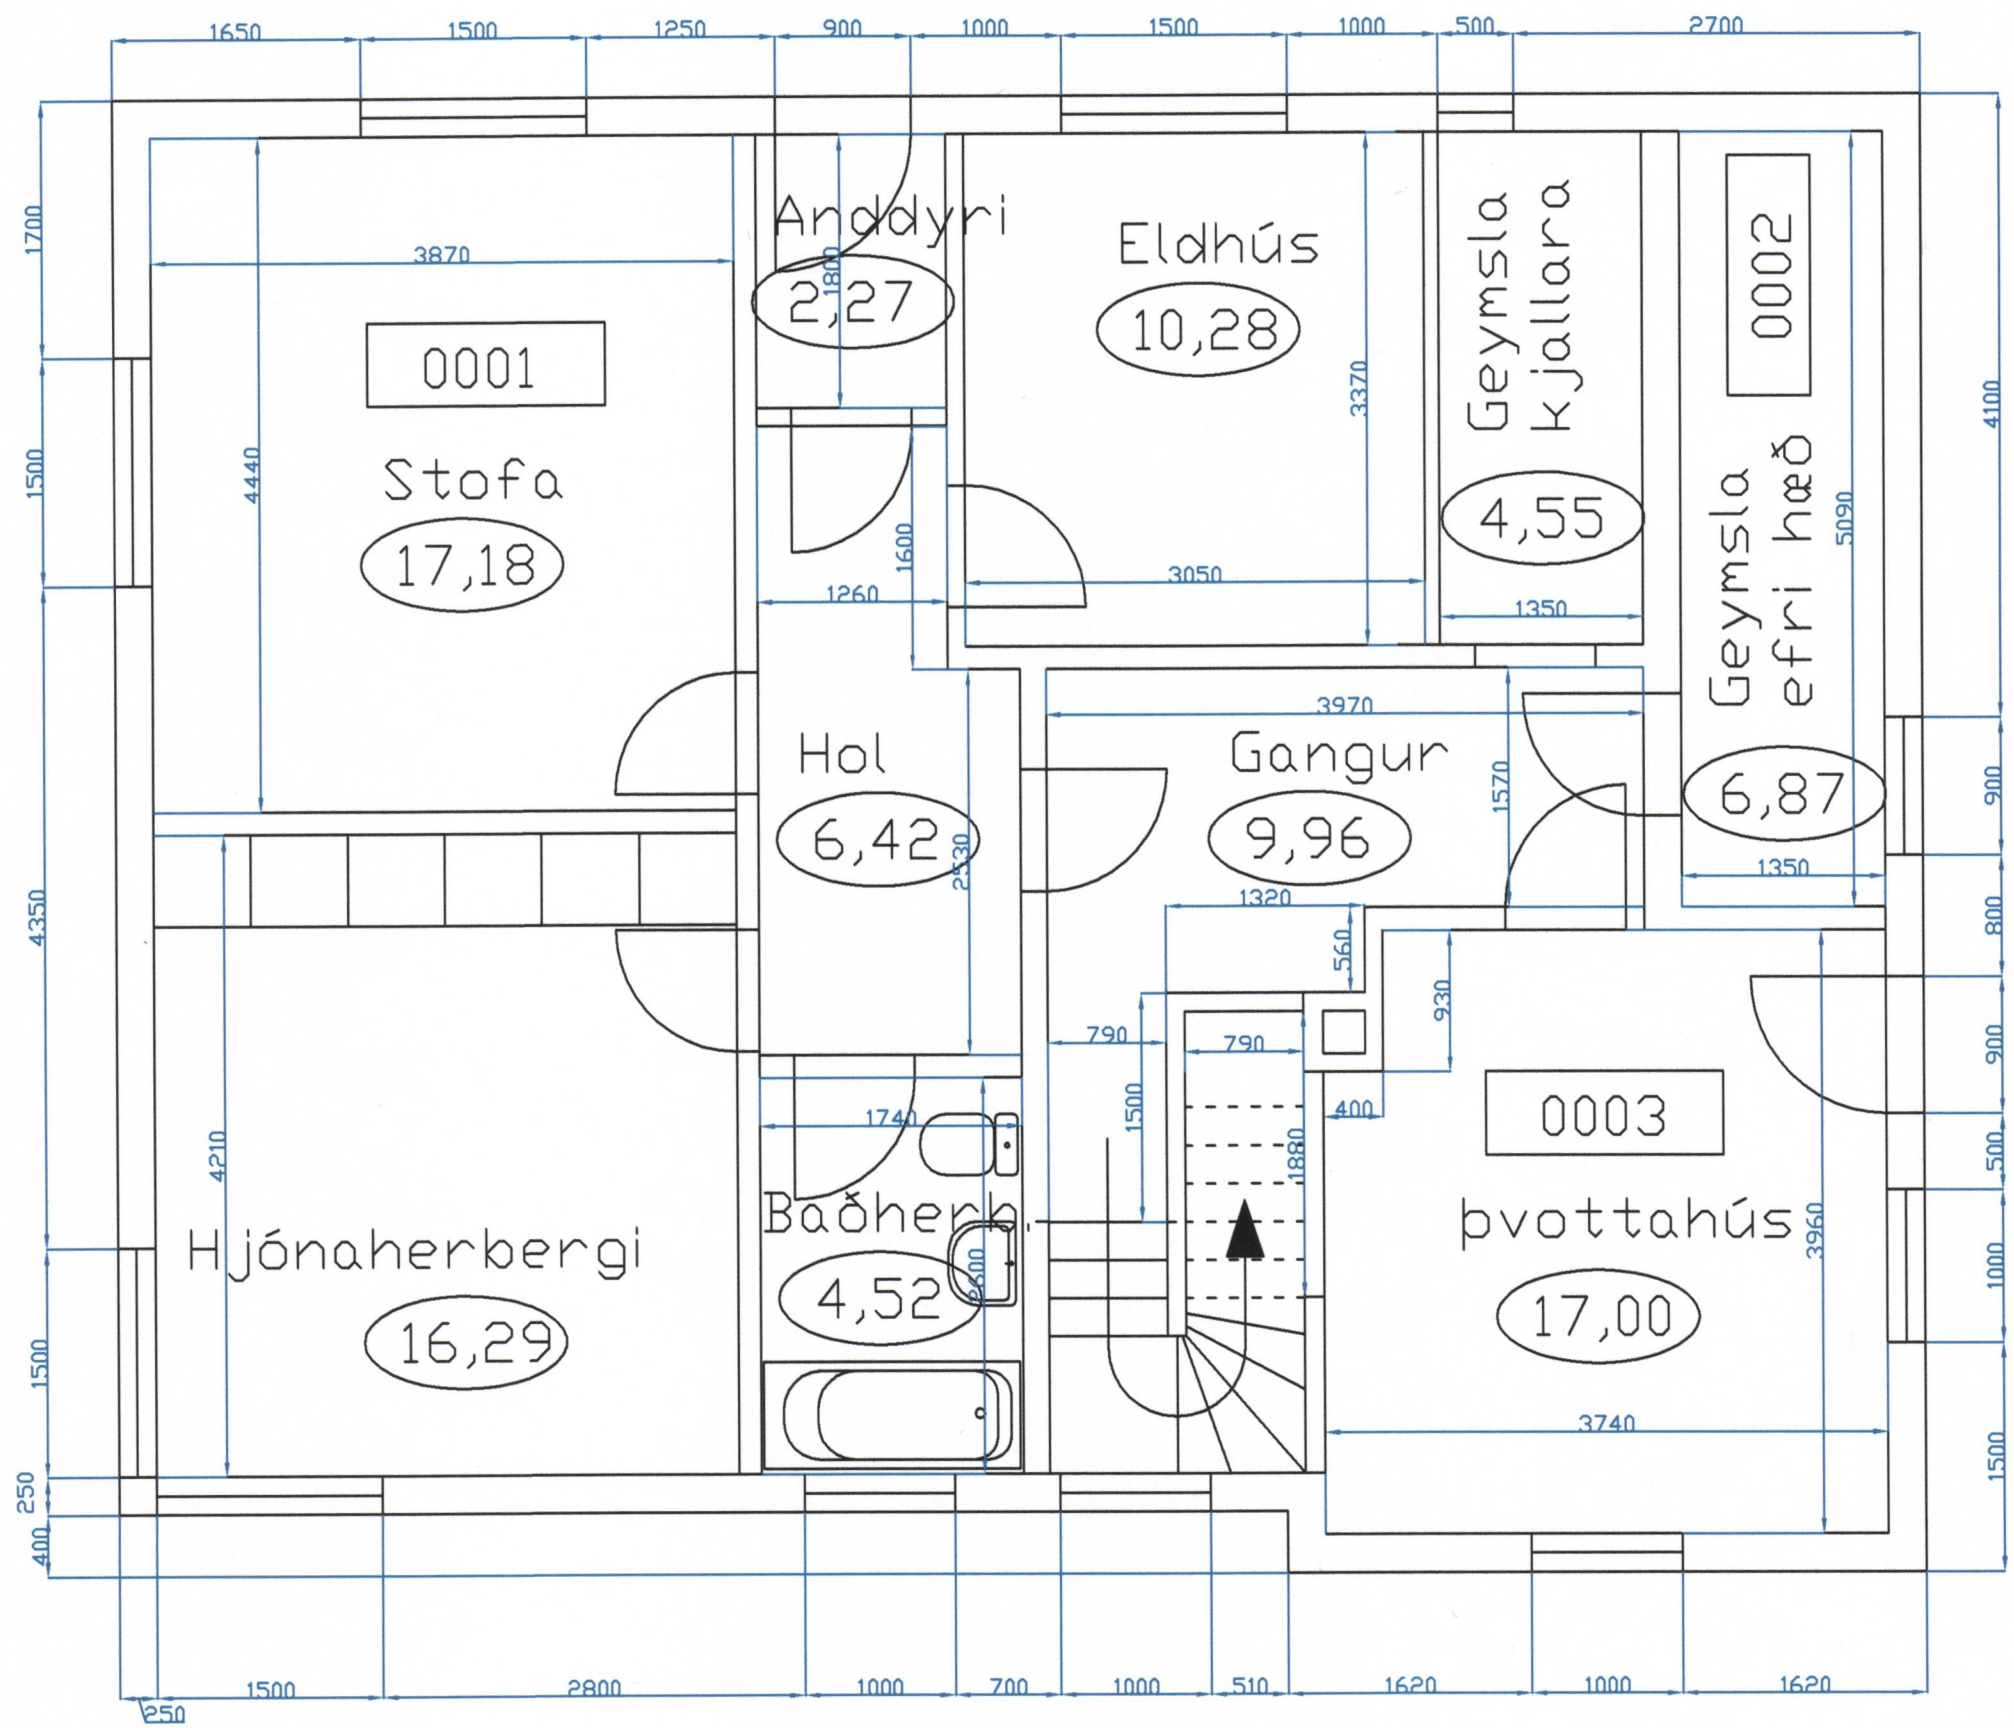

Mott. Ágúst 2003
v. eignaskýrslunni



Gr.	Dag.	Breyting	Gr.	Skr.
VERKHEITI				
Helðarvegur 62				
Vestmannaeyjum				
Grunnmynd kjallari				
Hannaht:	Talnuht:	GE	Yfirskt:	
Sambjókti:			KL:	
Tilvænti: HEDARV62.DWG				
Miv:	1:50			
Daga:	22-07-03	Nr:	2003-01-A	