


PLAN

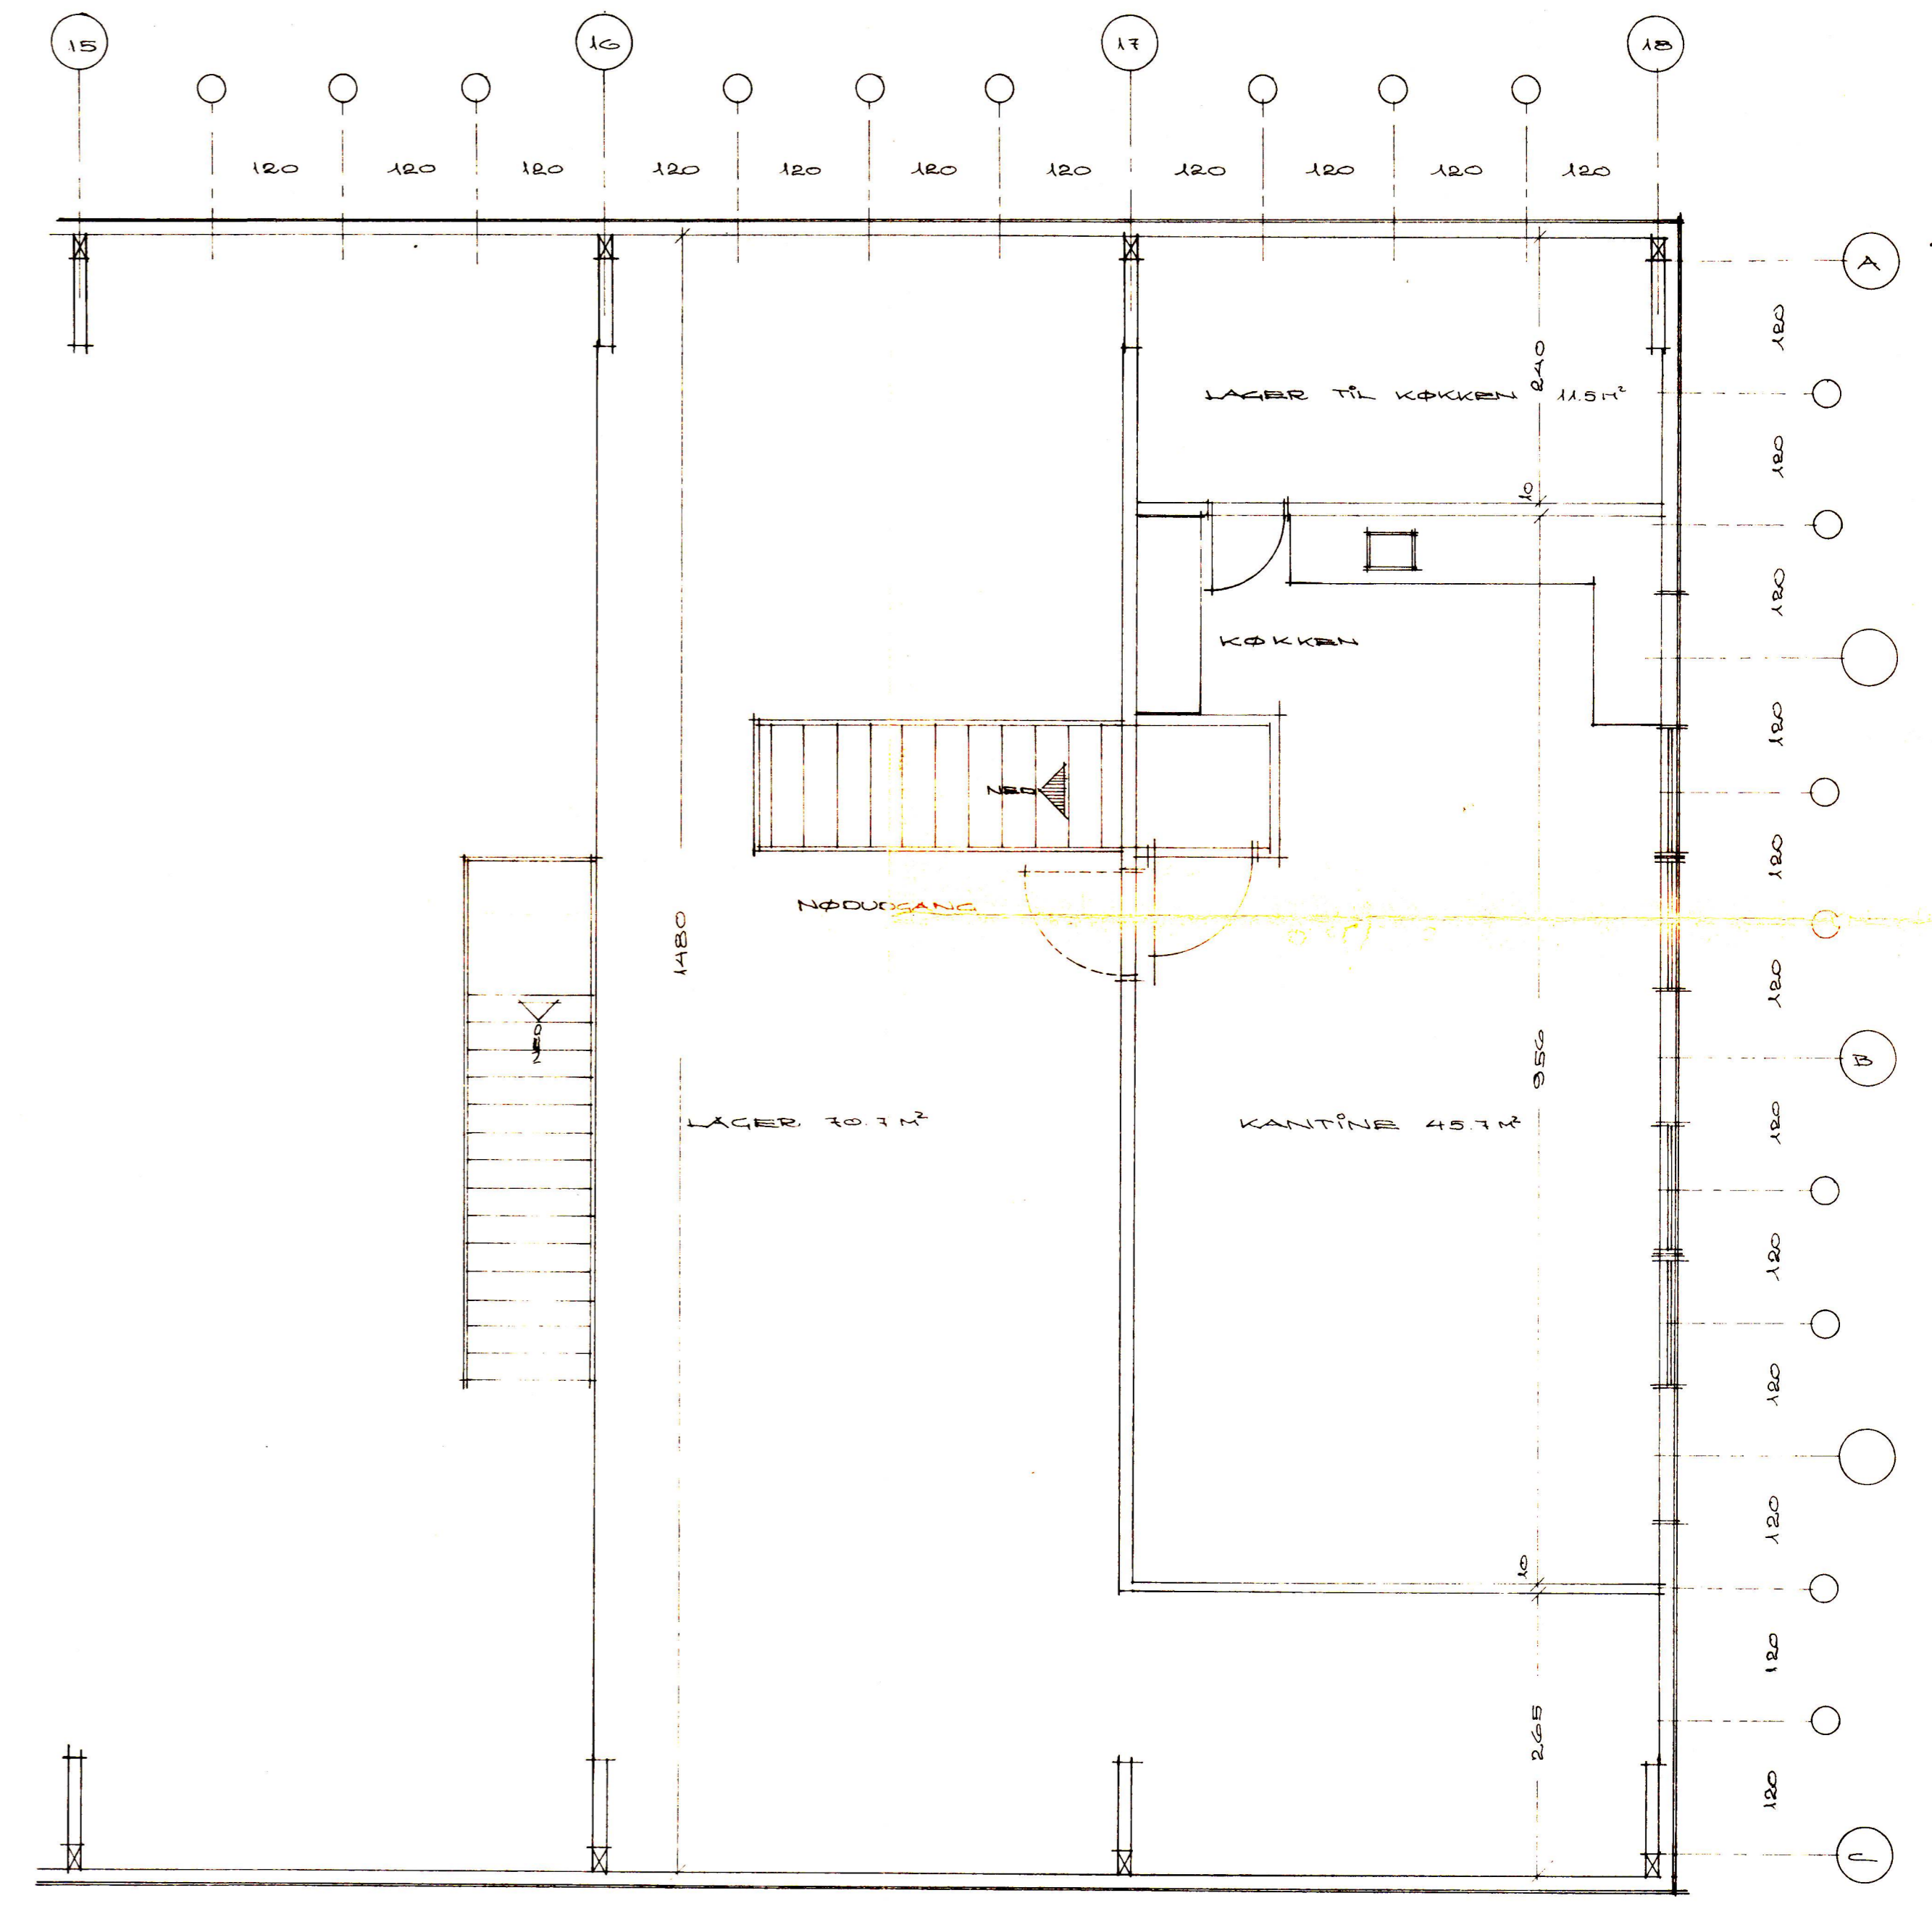

2. SAL

<b>ASMUSSEN &amp; WEBER A/S</b>		INDUSTRIBYEN 7, HOLS BJERGVEJ DK 2620 ALBERTSLUND (01) 64 99 00	
BYGHERRE	VESTMANNAYEAR KOMMUNE VESTMANNAYEAR FOLKLAND	SKITSEFORSLAG	SAG
EMNE	VERKSTEDSBYGNING PLAN	SAG 15 50	TEGN NR. 1:50
REV.		SAG TEKN. NR. 2	
		DATO 30.4.74	SIGN. D.S.