


8 7 6 5 4 3 2 1

F
E
D
C
B
A

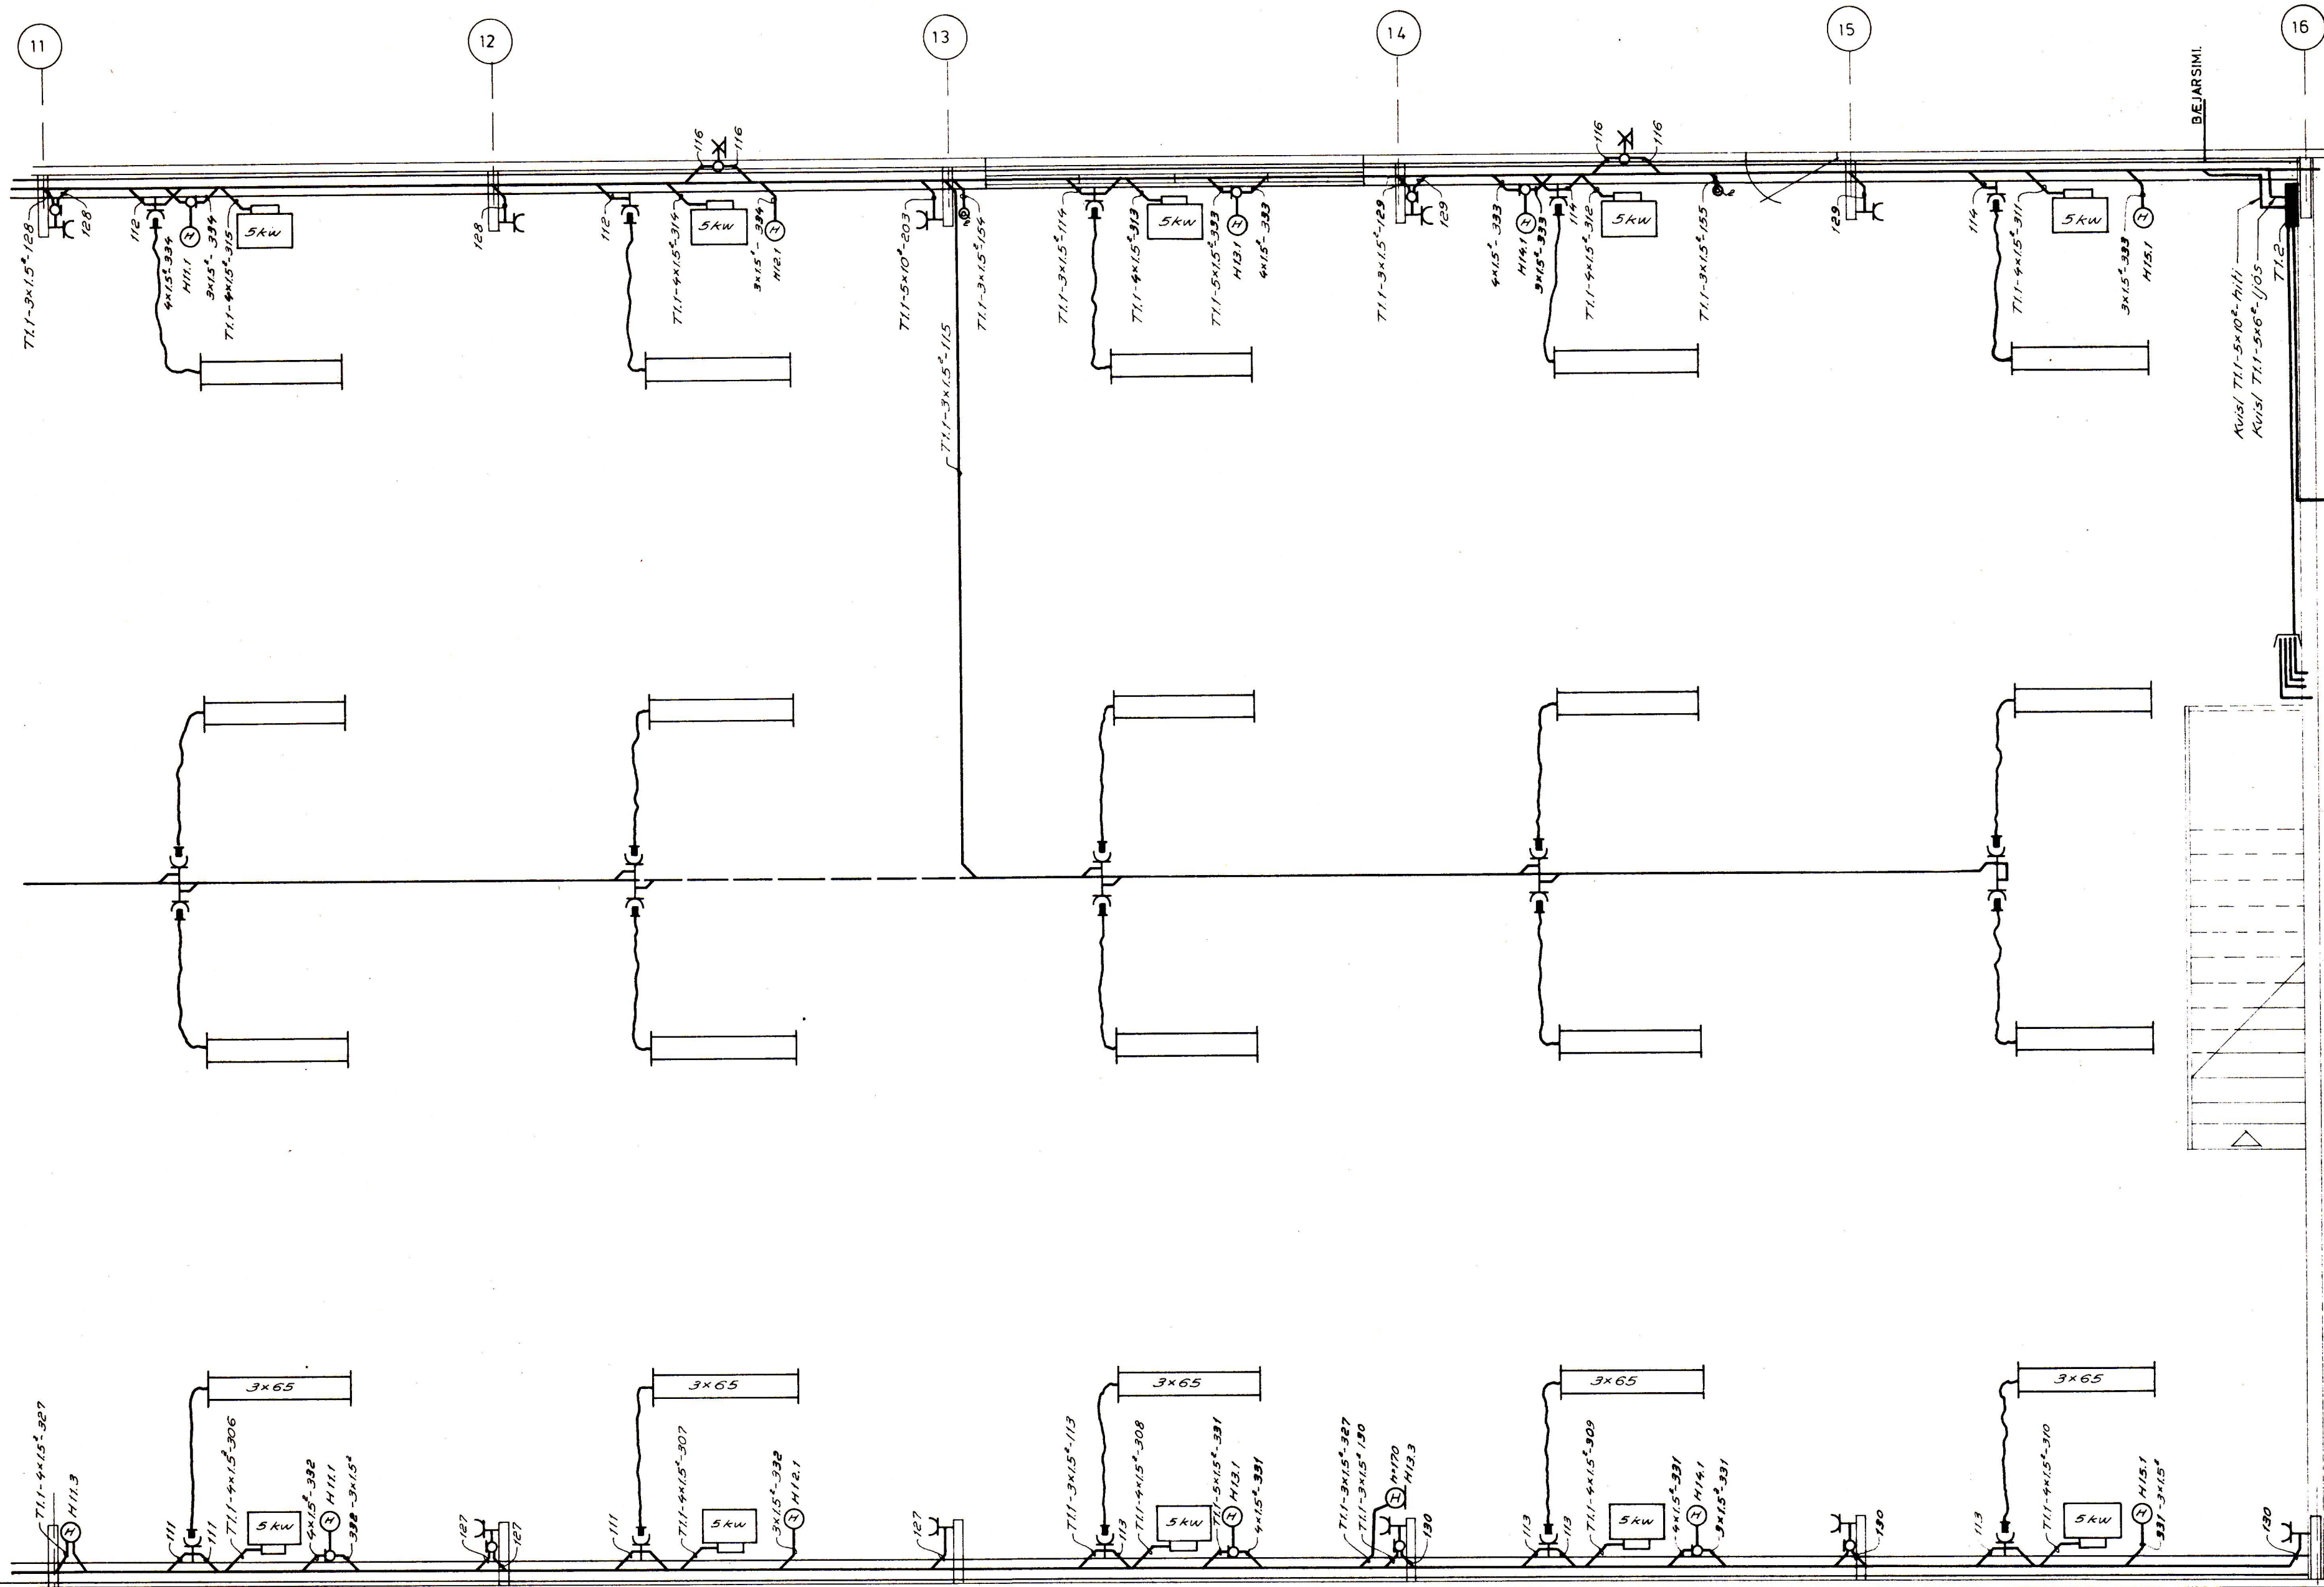

BR NR.	1 DAGS	
TEIKNINGAR NR.	33	
VERK.	2	
BLAD	1690	
FRH. BL.	0104	
KVARDI	5	
	6	
1:50		
HANNAD	TEIKNAD	YFIRF.
D.A.	E.J.	
REYKJAVIK	OKT 1955	
<i>Dab. Haukur</i>		

BREYTING

AHALDAHÚS VESTMANNAEYJA

RAFLÖGN

Rafhönnun SKIPHOLT 1 SIMI 12666

8 7 6 5 4 3 2 1