


TAFLA T.1.1

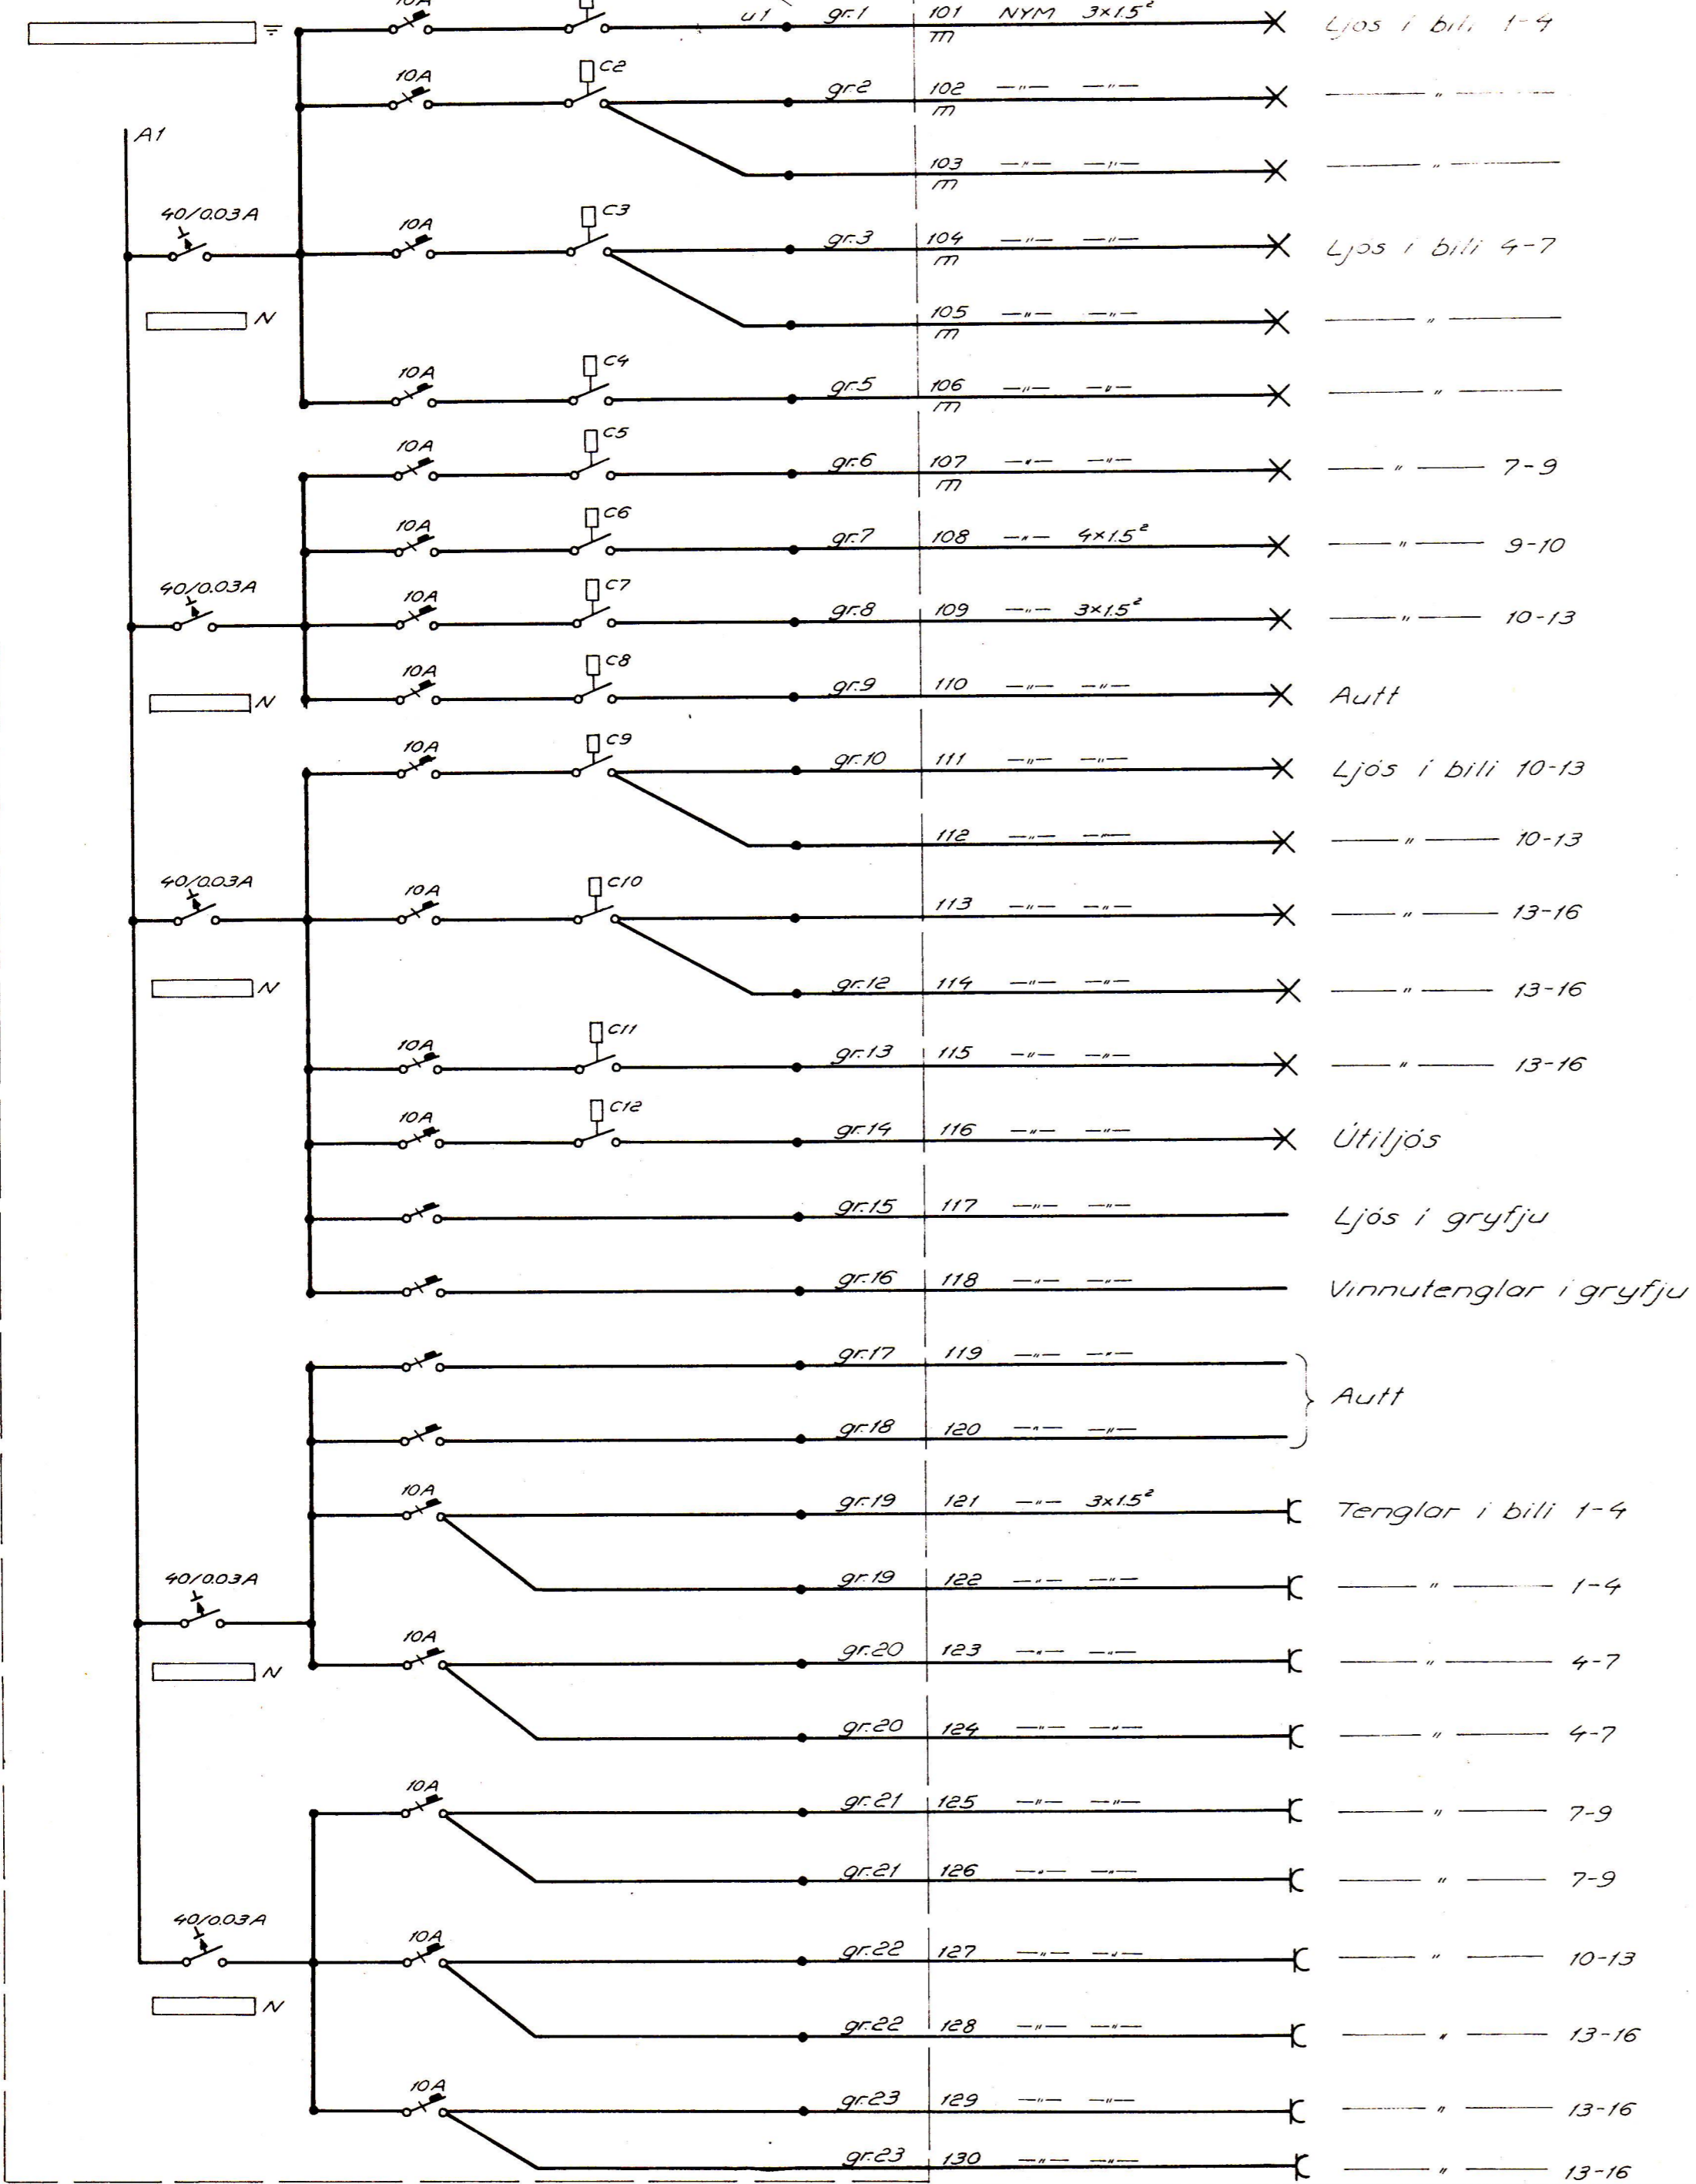

BR. NR.	DAGS		BREYTING	
TEIKNINGAR NR.	33	2	1694	
VERK. BLAD	0104	9	FRH. BL.	10
KVARDI				
HANNAÐ	TEIKNAD	YFIRF.		
REYKJAVIK	Okt '74	Dag: H. Guðsson		

ÁHALDAHÚS VESTMANNAEYJA

EINLÍNUMYND T.1.1, LJÓS

Rafhönnun SKIPHOLT 1 SIMI 12666