



NORÐUR

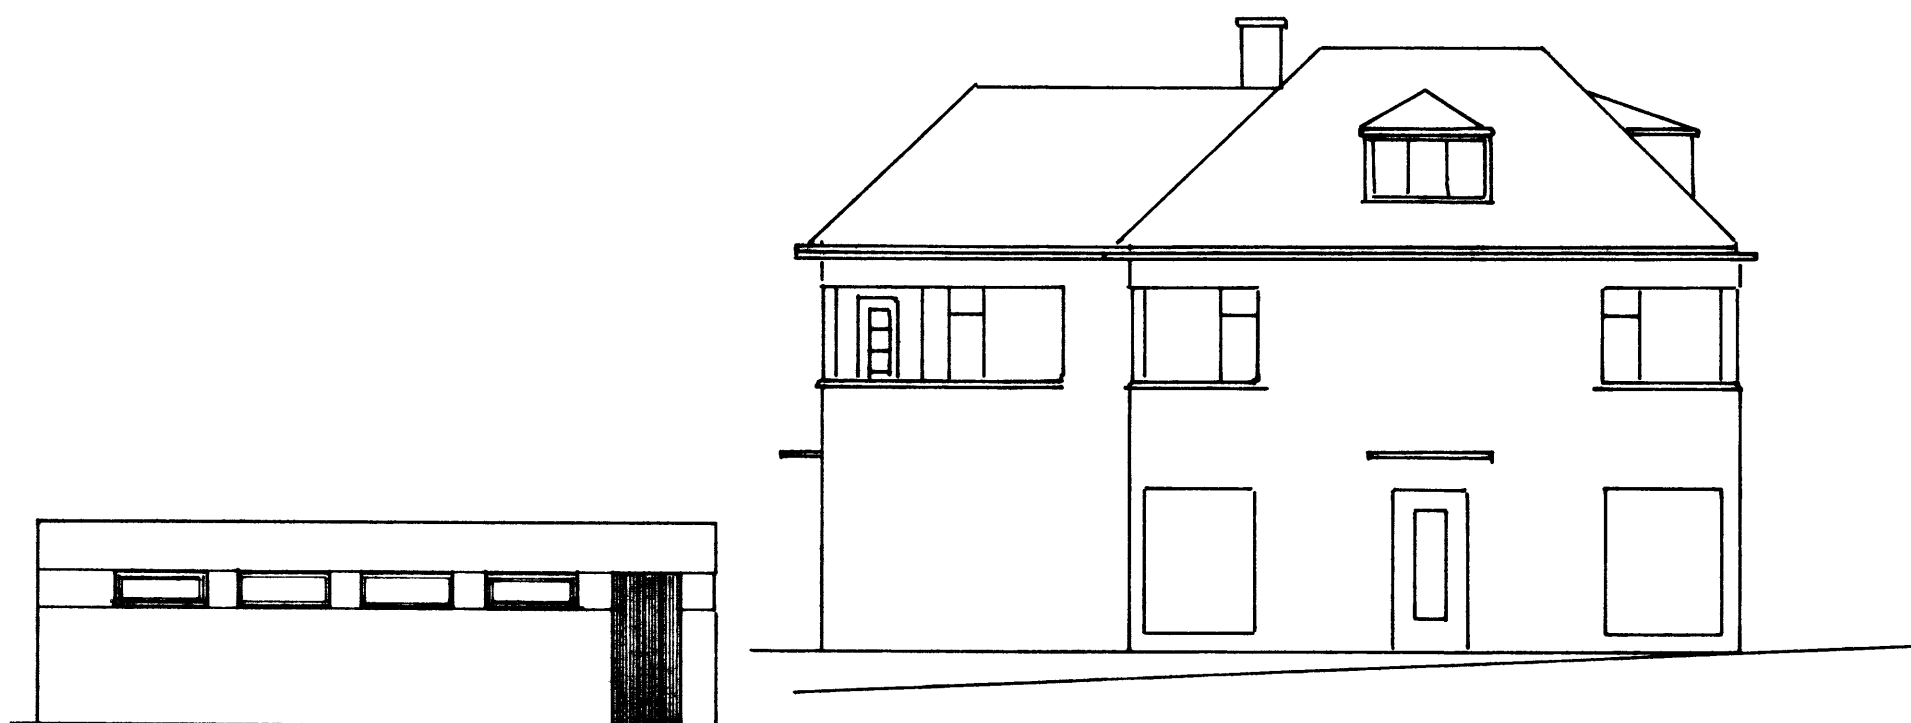

VESTUR

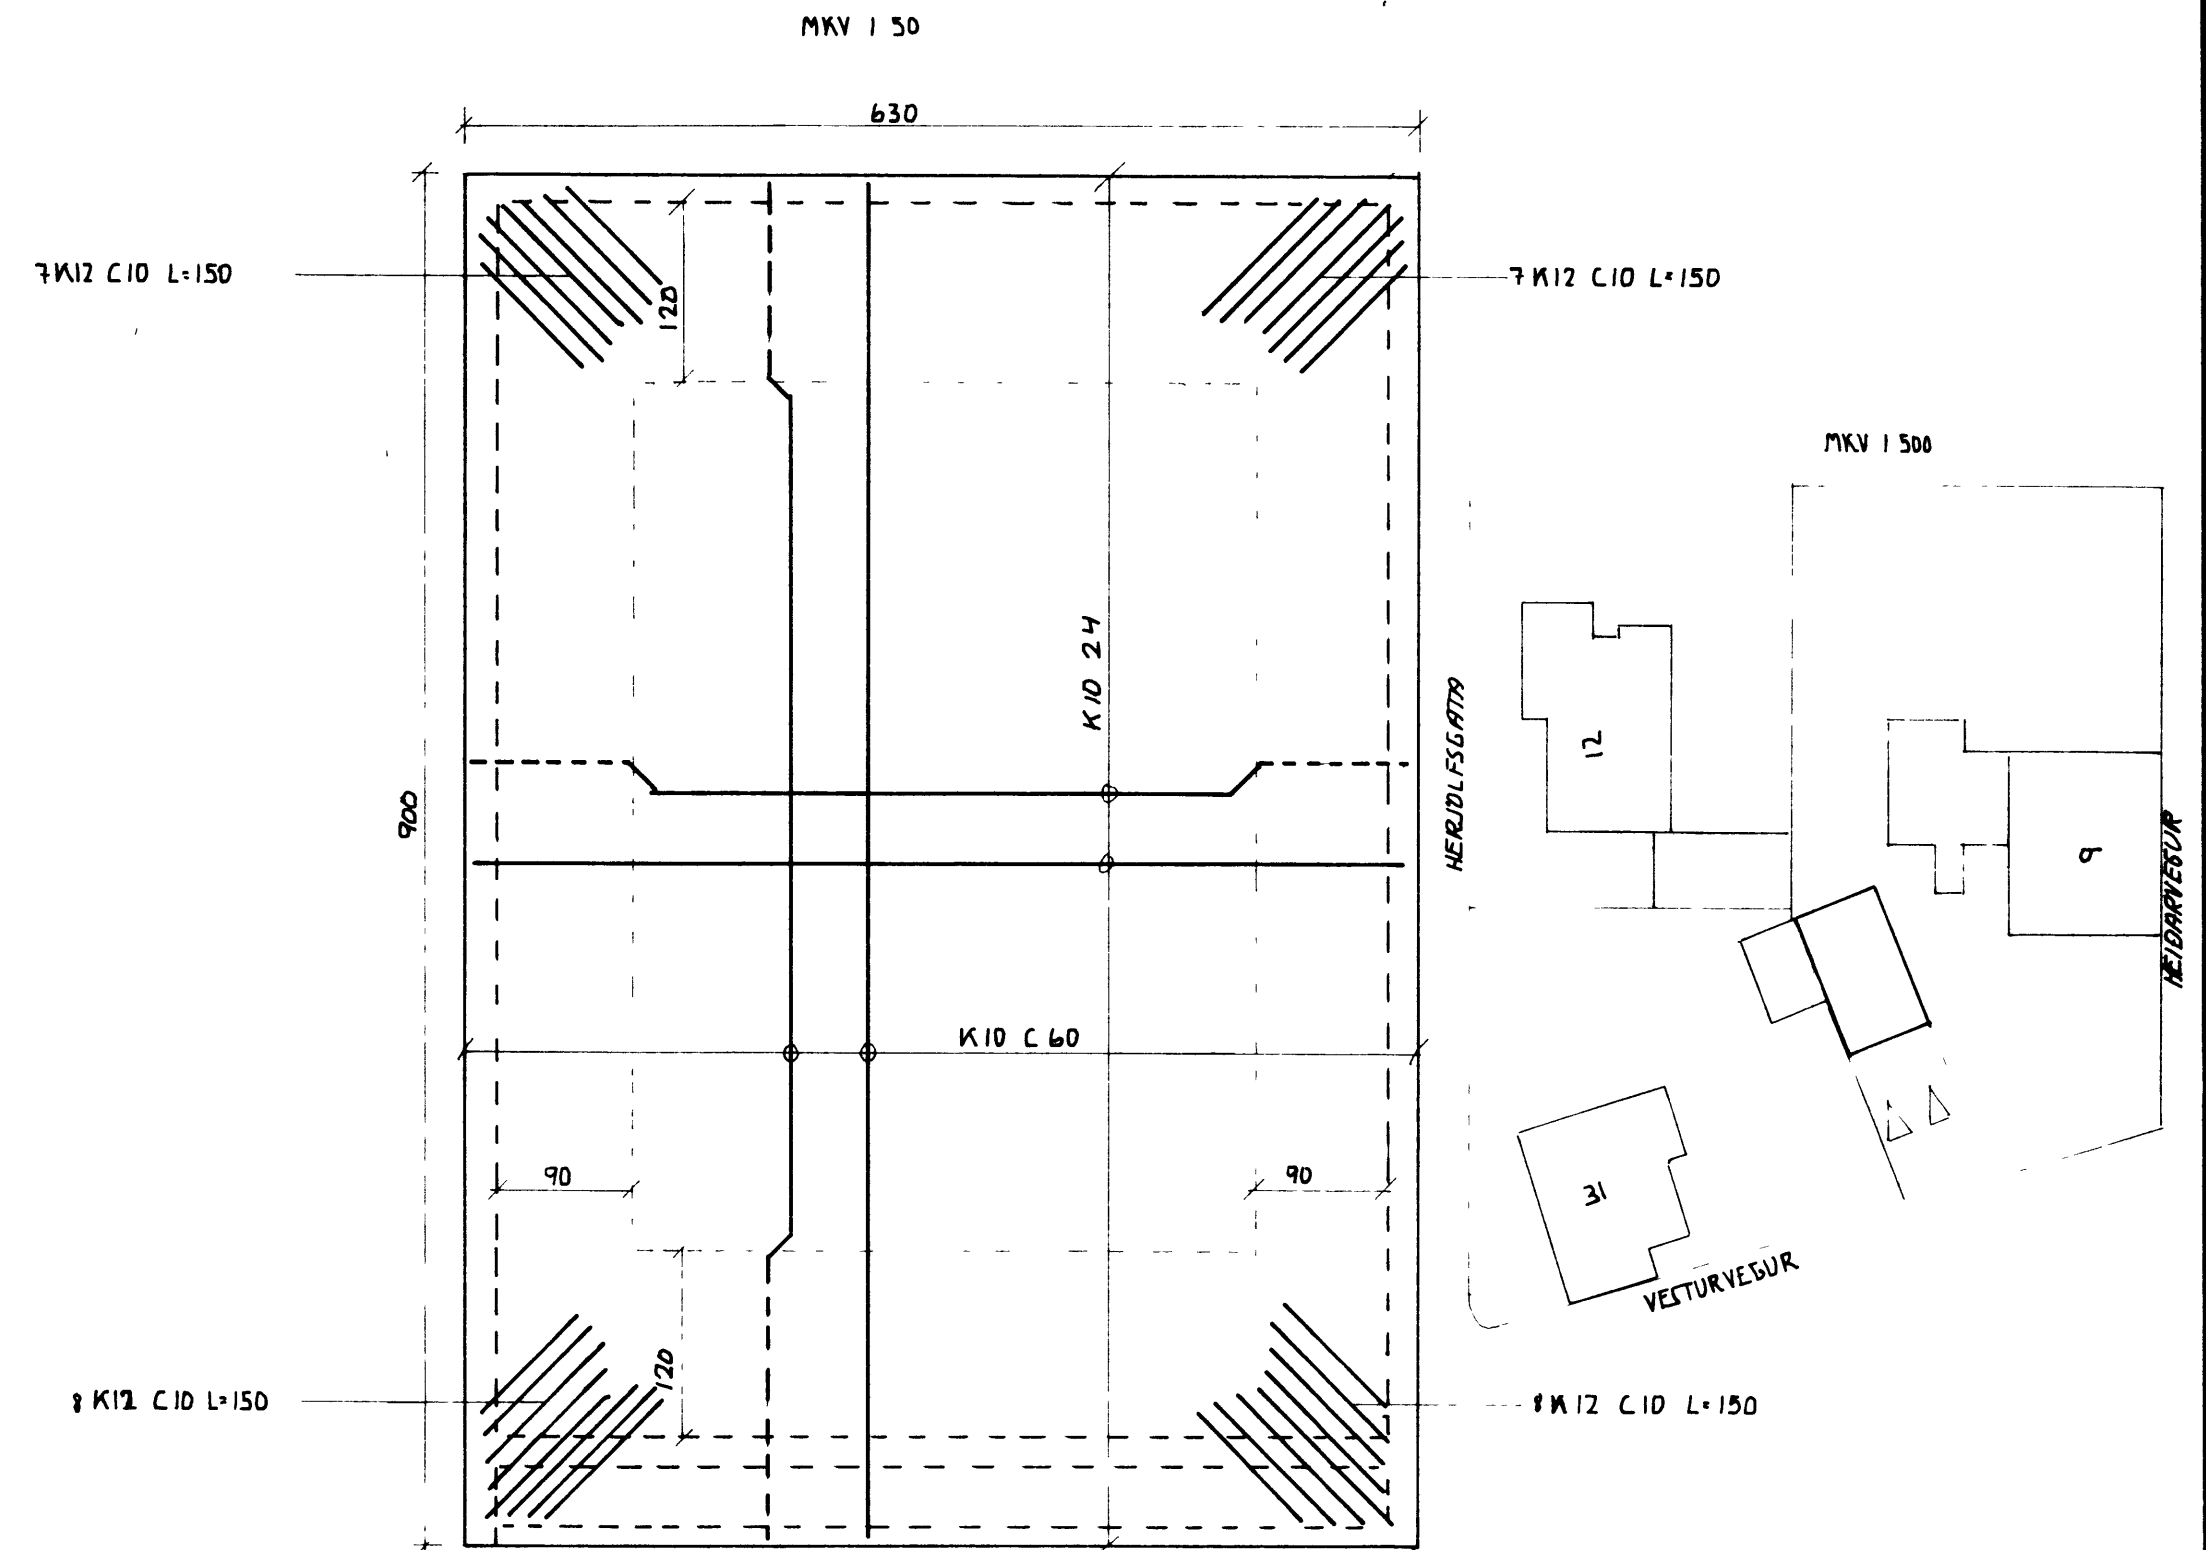

SUÐURVEGGUR SKAL JARNAST MEB KID $\leq 25\text{cm}$
VEGNA JARBVEÐS

LOFTPLATA SKAL STEYPT MEB YFIR HÆÐ 2cm
VEGNA NIÐURBEVGV

ÖLL MYR ERU 1 CM

STEINSTEYPA ~ 35m
K12 ~ 170 KG [25Kg]
KID ~ 600 KG
K12 ~ 300

FLATARMÁL 53.5 m²
RÖMMTÁL 144 m³

<i>Leifvæðir Arnason F.T.F.Þ.</i>	
REKUR <i>Leifvæðir A.</i>	BILGEYMSLA
MKV / 100, Gefinn	HEIDARVEGUR 9.
DAGS 10.02.1983	UTLIT OG AFSTÖÐUMYND
BLAÐ 2 AF 3	JARNBENDING LÖFTPLOTU